


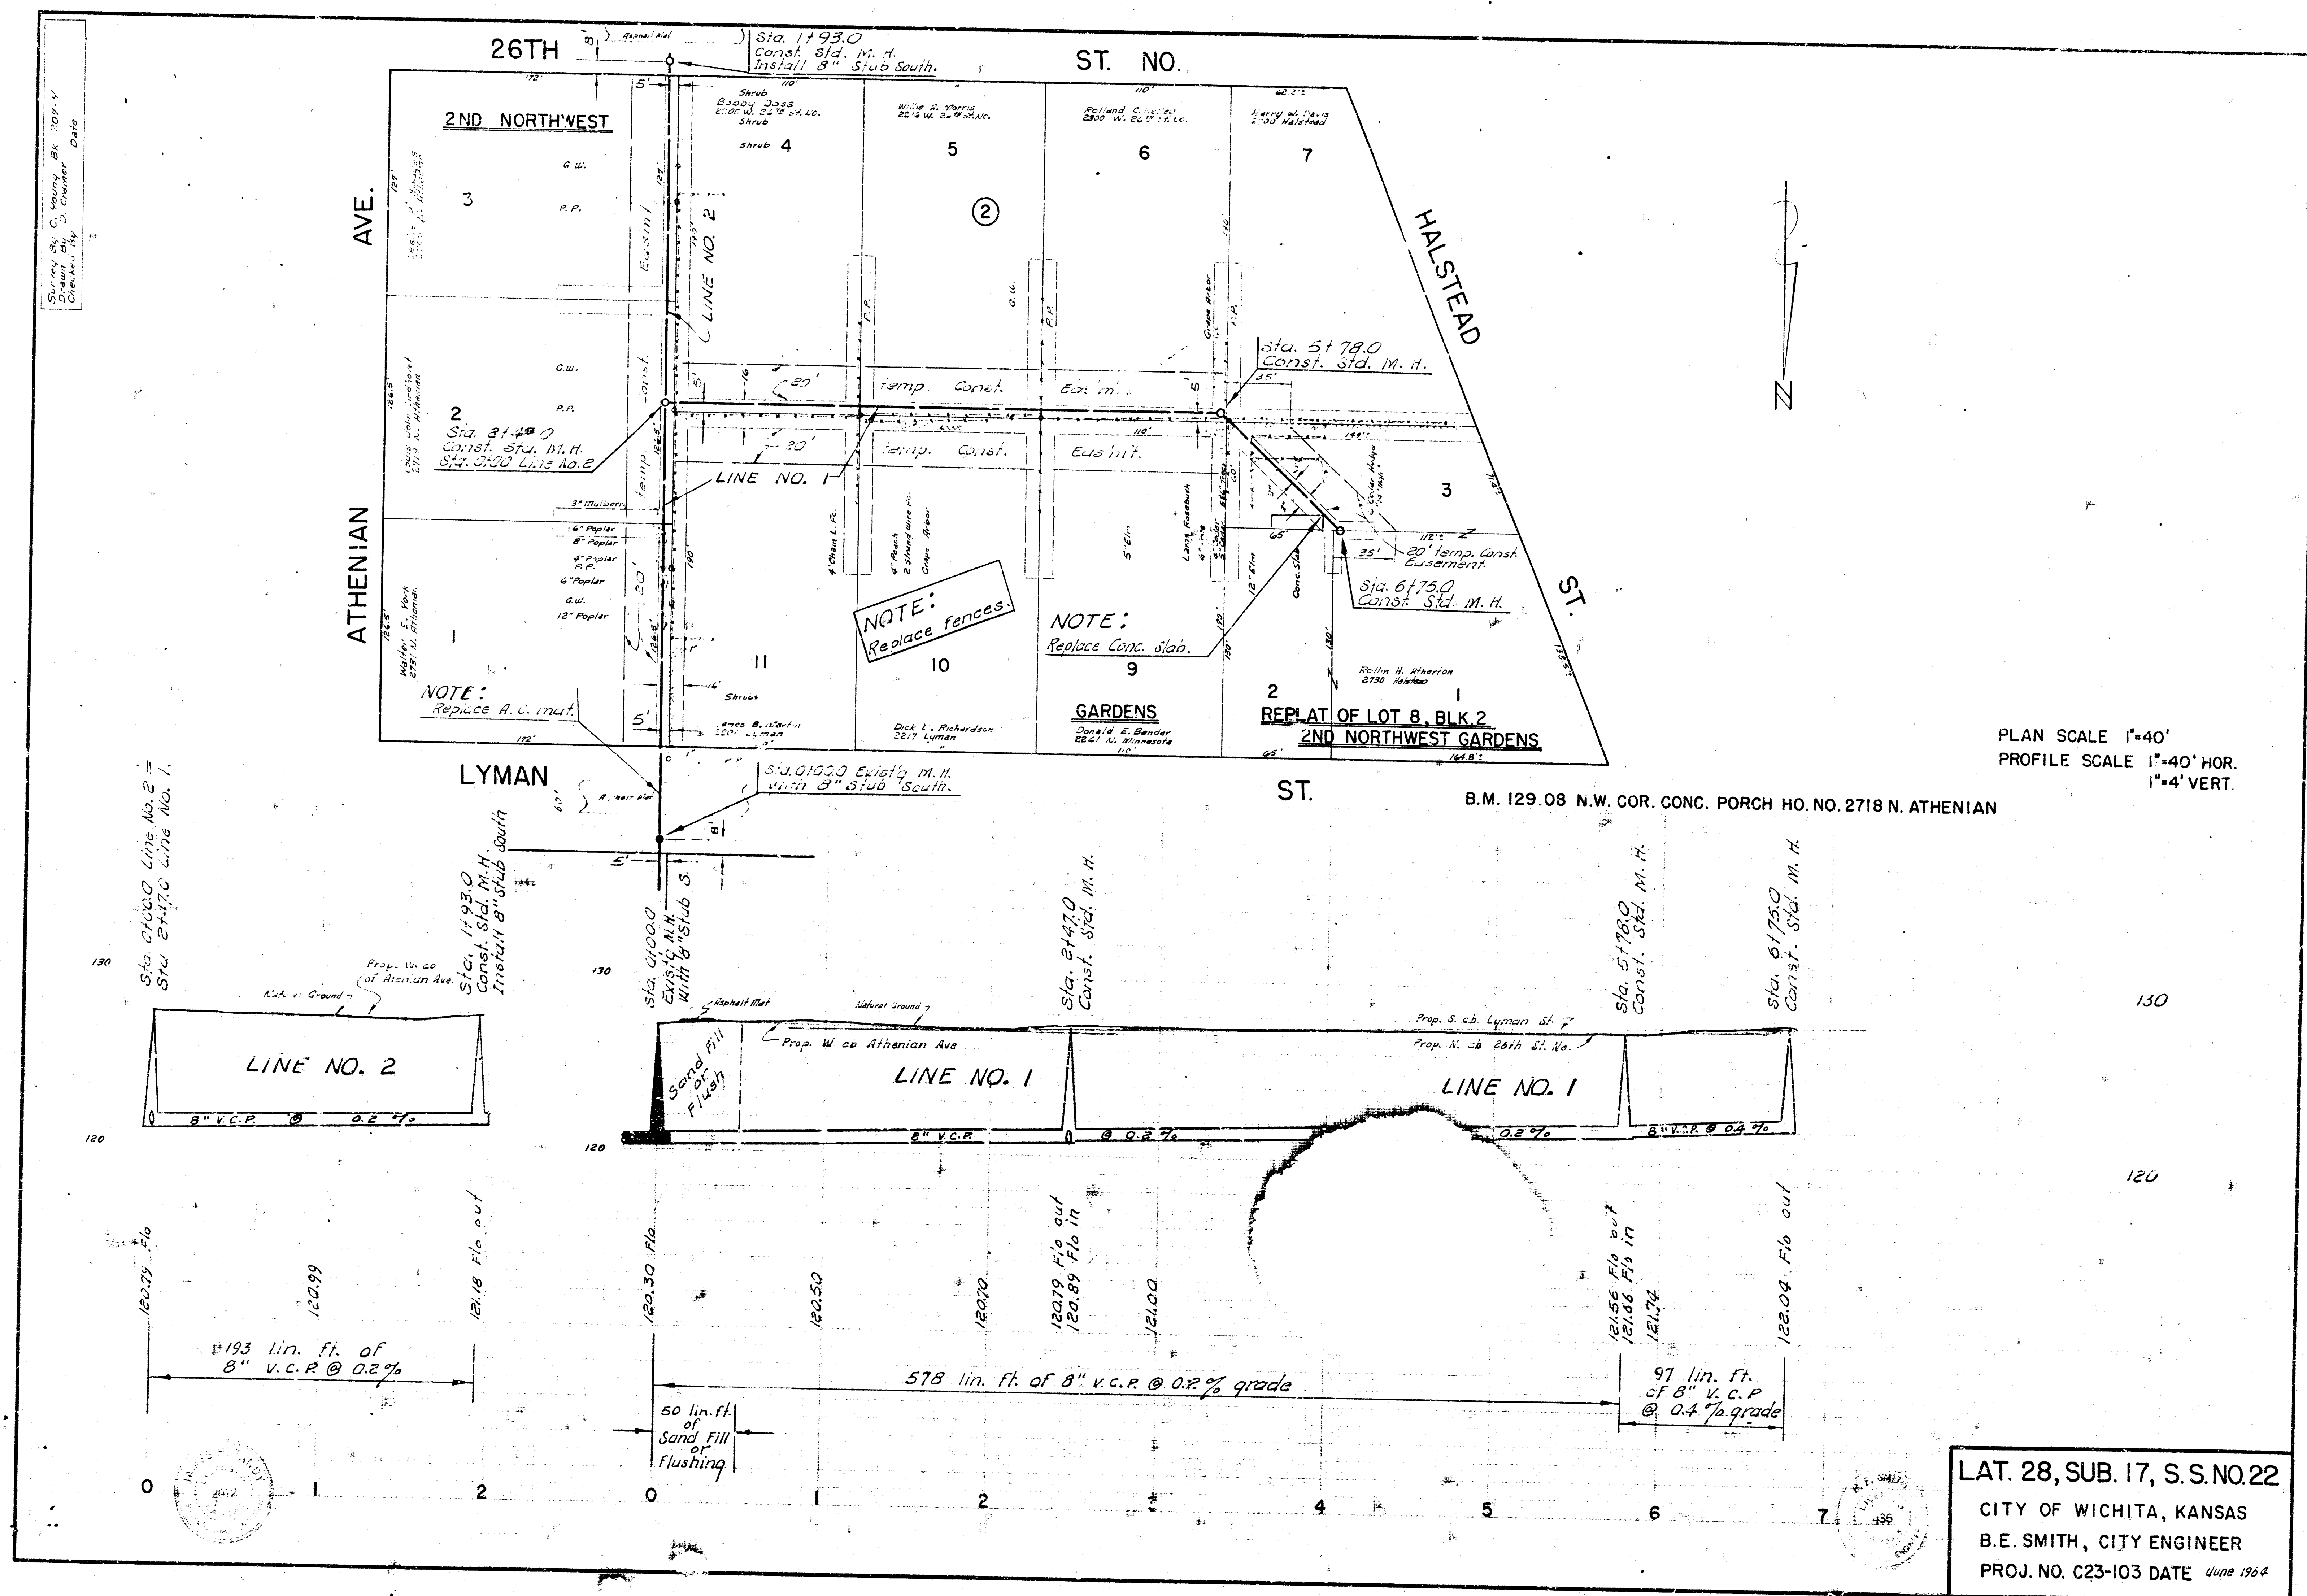

PLAN SCALE 1"=40'
PROFILE SCALE 1"=40' HOR.
1"=4' VERT.

B.M. 129.08 N.W. COR. CONC. PORCH HO. NO. 2718 N. ATHENIAN

LAT. 28, SUB. 17, S.S. NO. 22
CITY OF WICHITA, KANSAS
B.E. SMITH, CITY ENGINEER
PROJ. NO. C23-103 DATE June 1964