


3. N. 130.07 R.R. Spike E. S. quarter W. S. Bullinger at S. L. 27th St. No.
 B.M. 131.26 S.W. cor. cont. Rd. No. # 2918 Halshead St.

Surveyed by J. W. Smith, Jr.
 Checked by J. W. Smith, Jr.

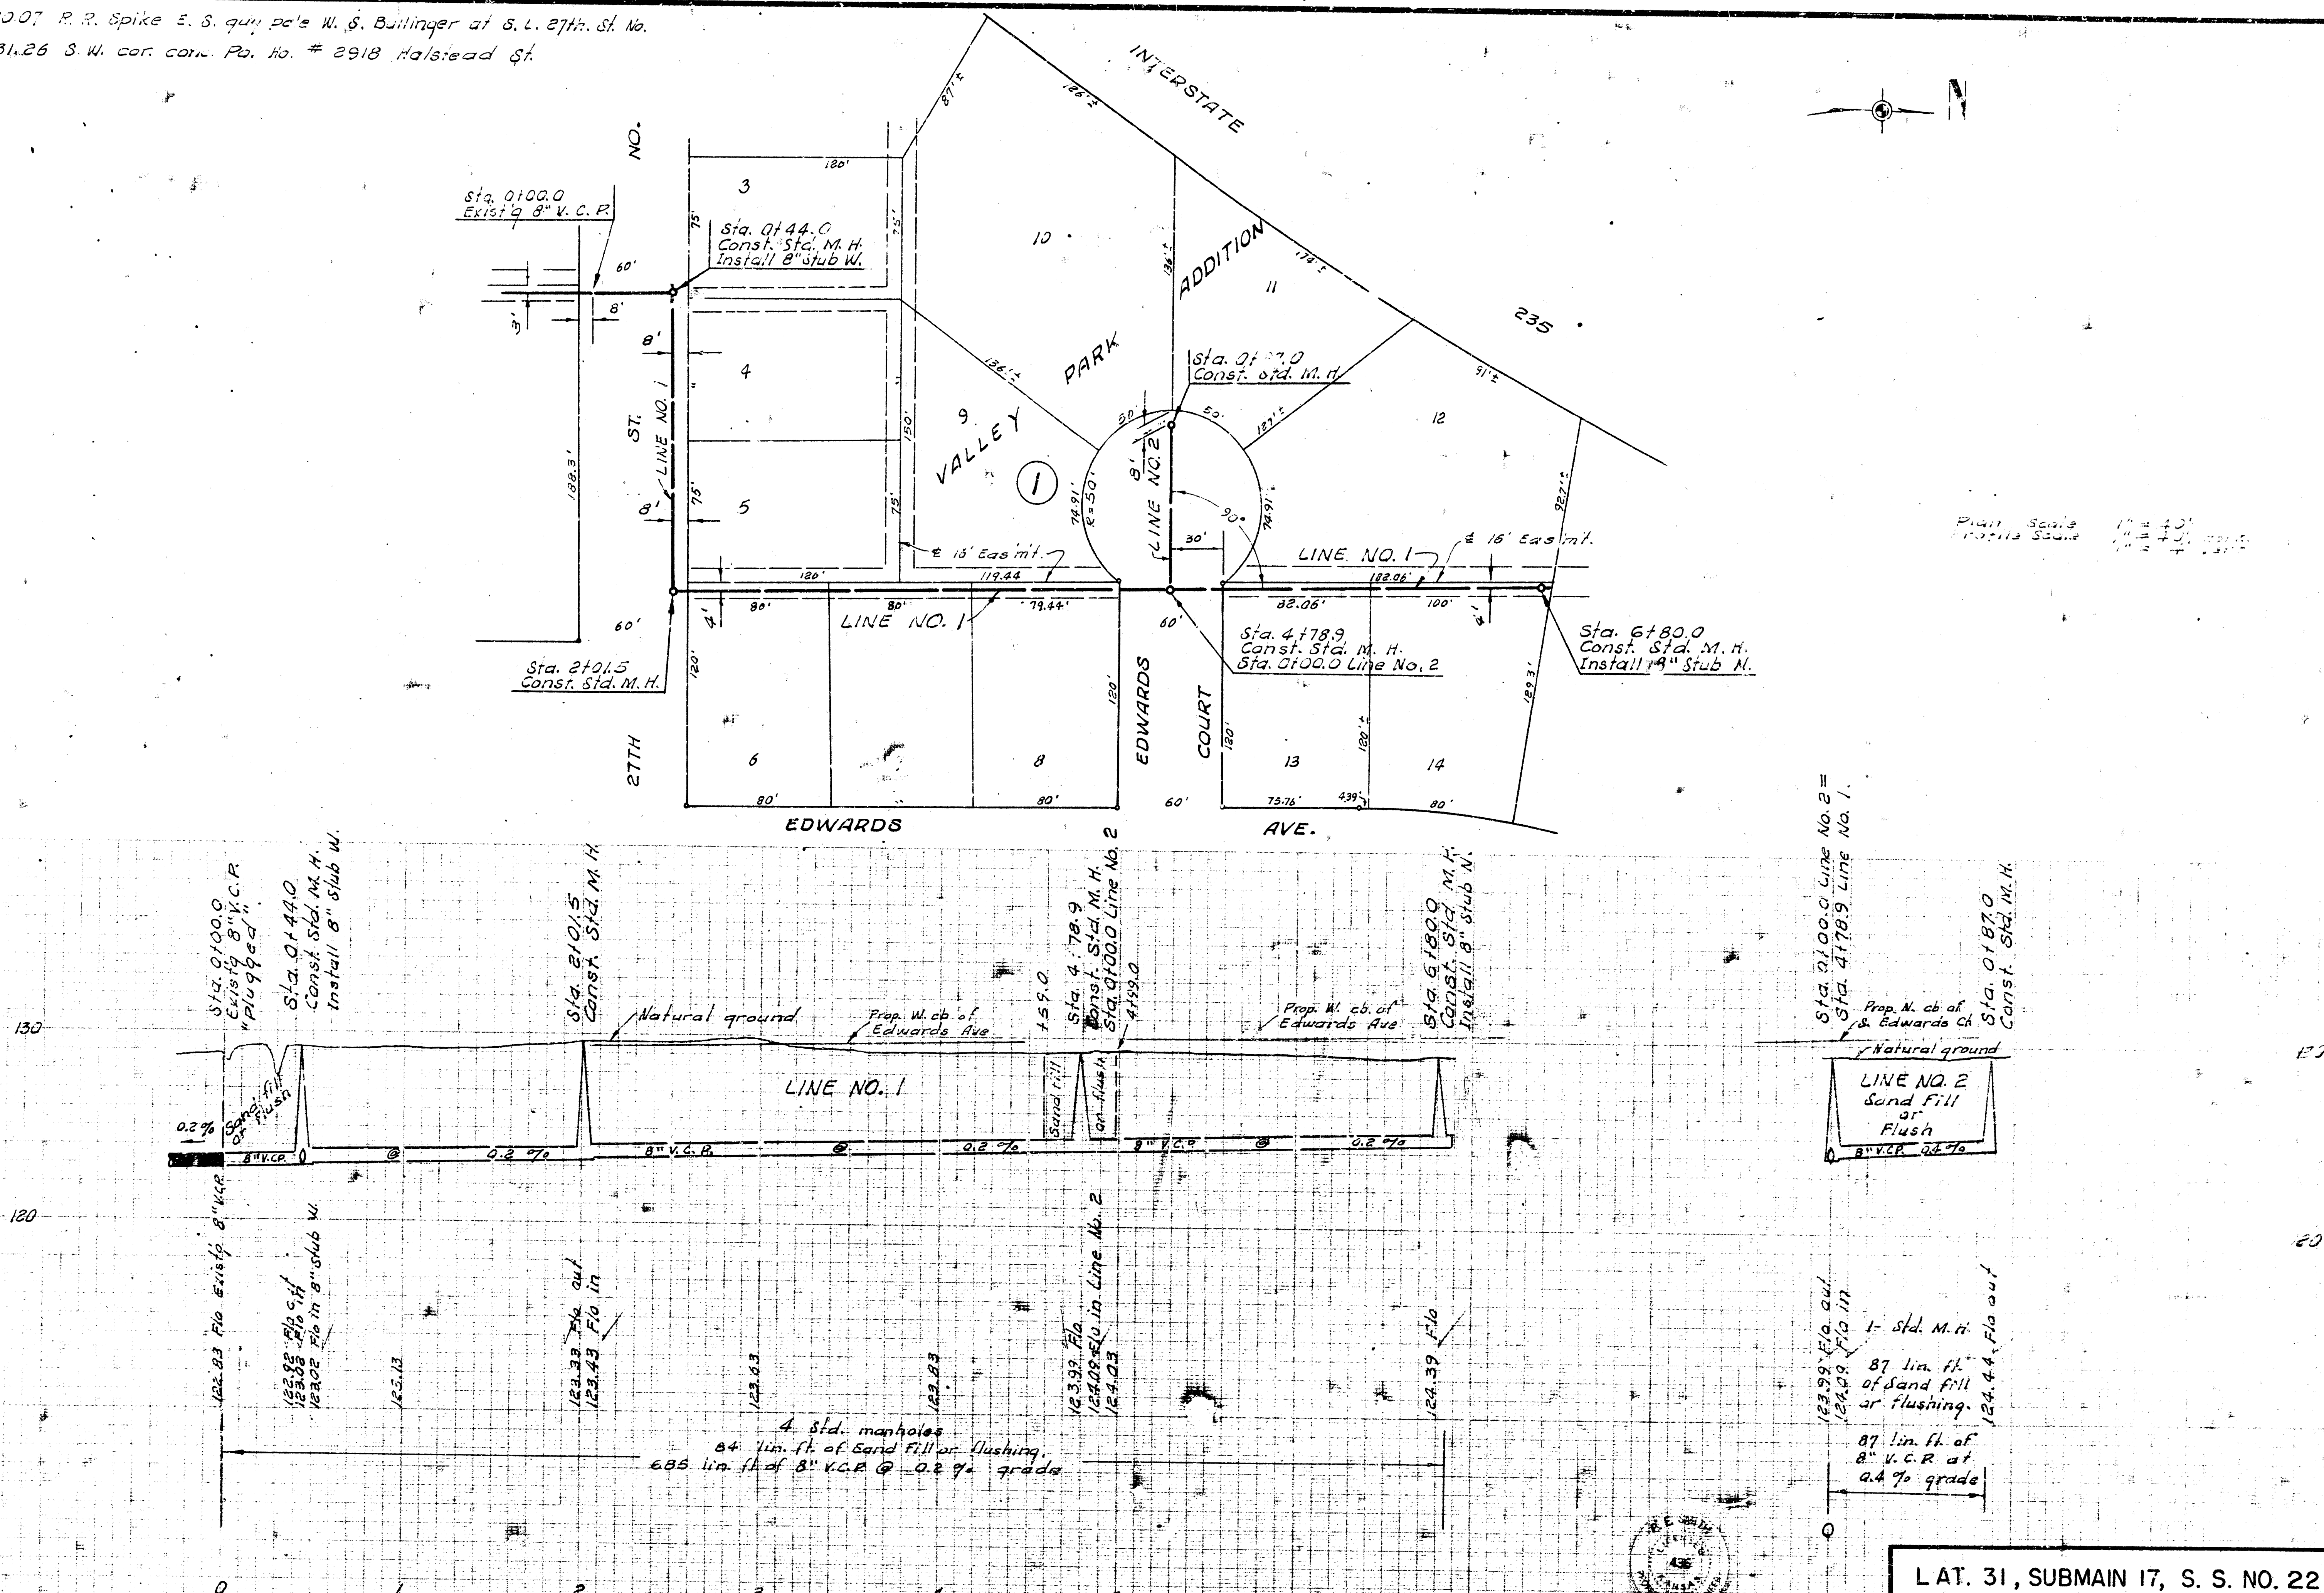

L AT. 31, SUBMAIN 17, S. S. NO. 22
 CITY OF WICHITA, KANSAS
 B. E. SMITH CITY ENGINEER
 AUGUST 1965 PROJECT NO. 623-121