



B. M. 129.09 29th & Meridian, City B. M. Disc 32' E & 24' N. of & both

Survey by J. S. Smith, City Engineer
 Book No. 22
 Date

WICHITA VALLEY CENTER FLOOD CONTROL R/W

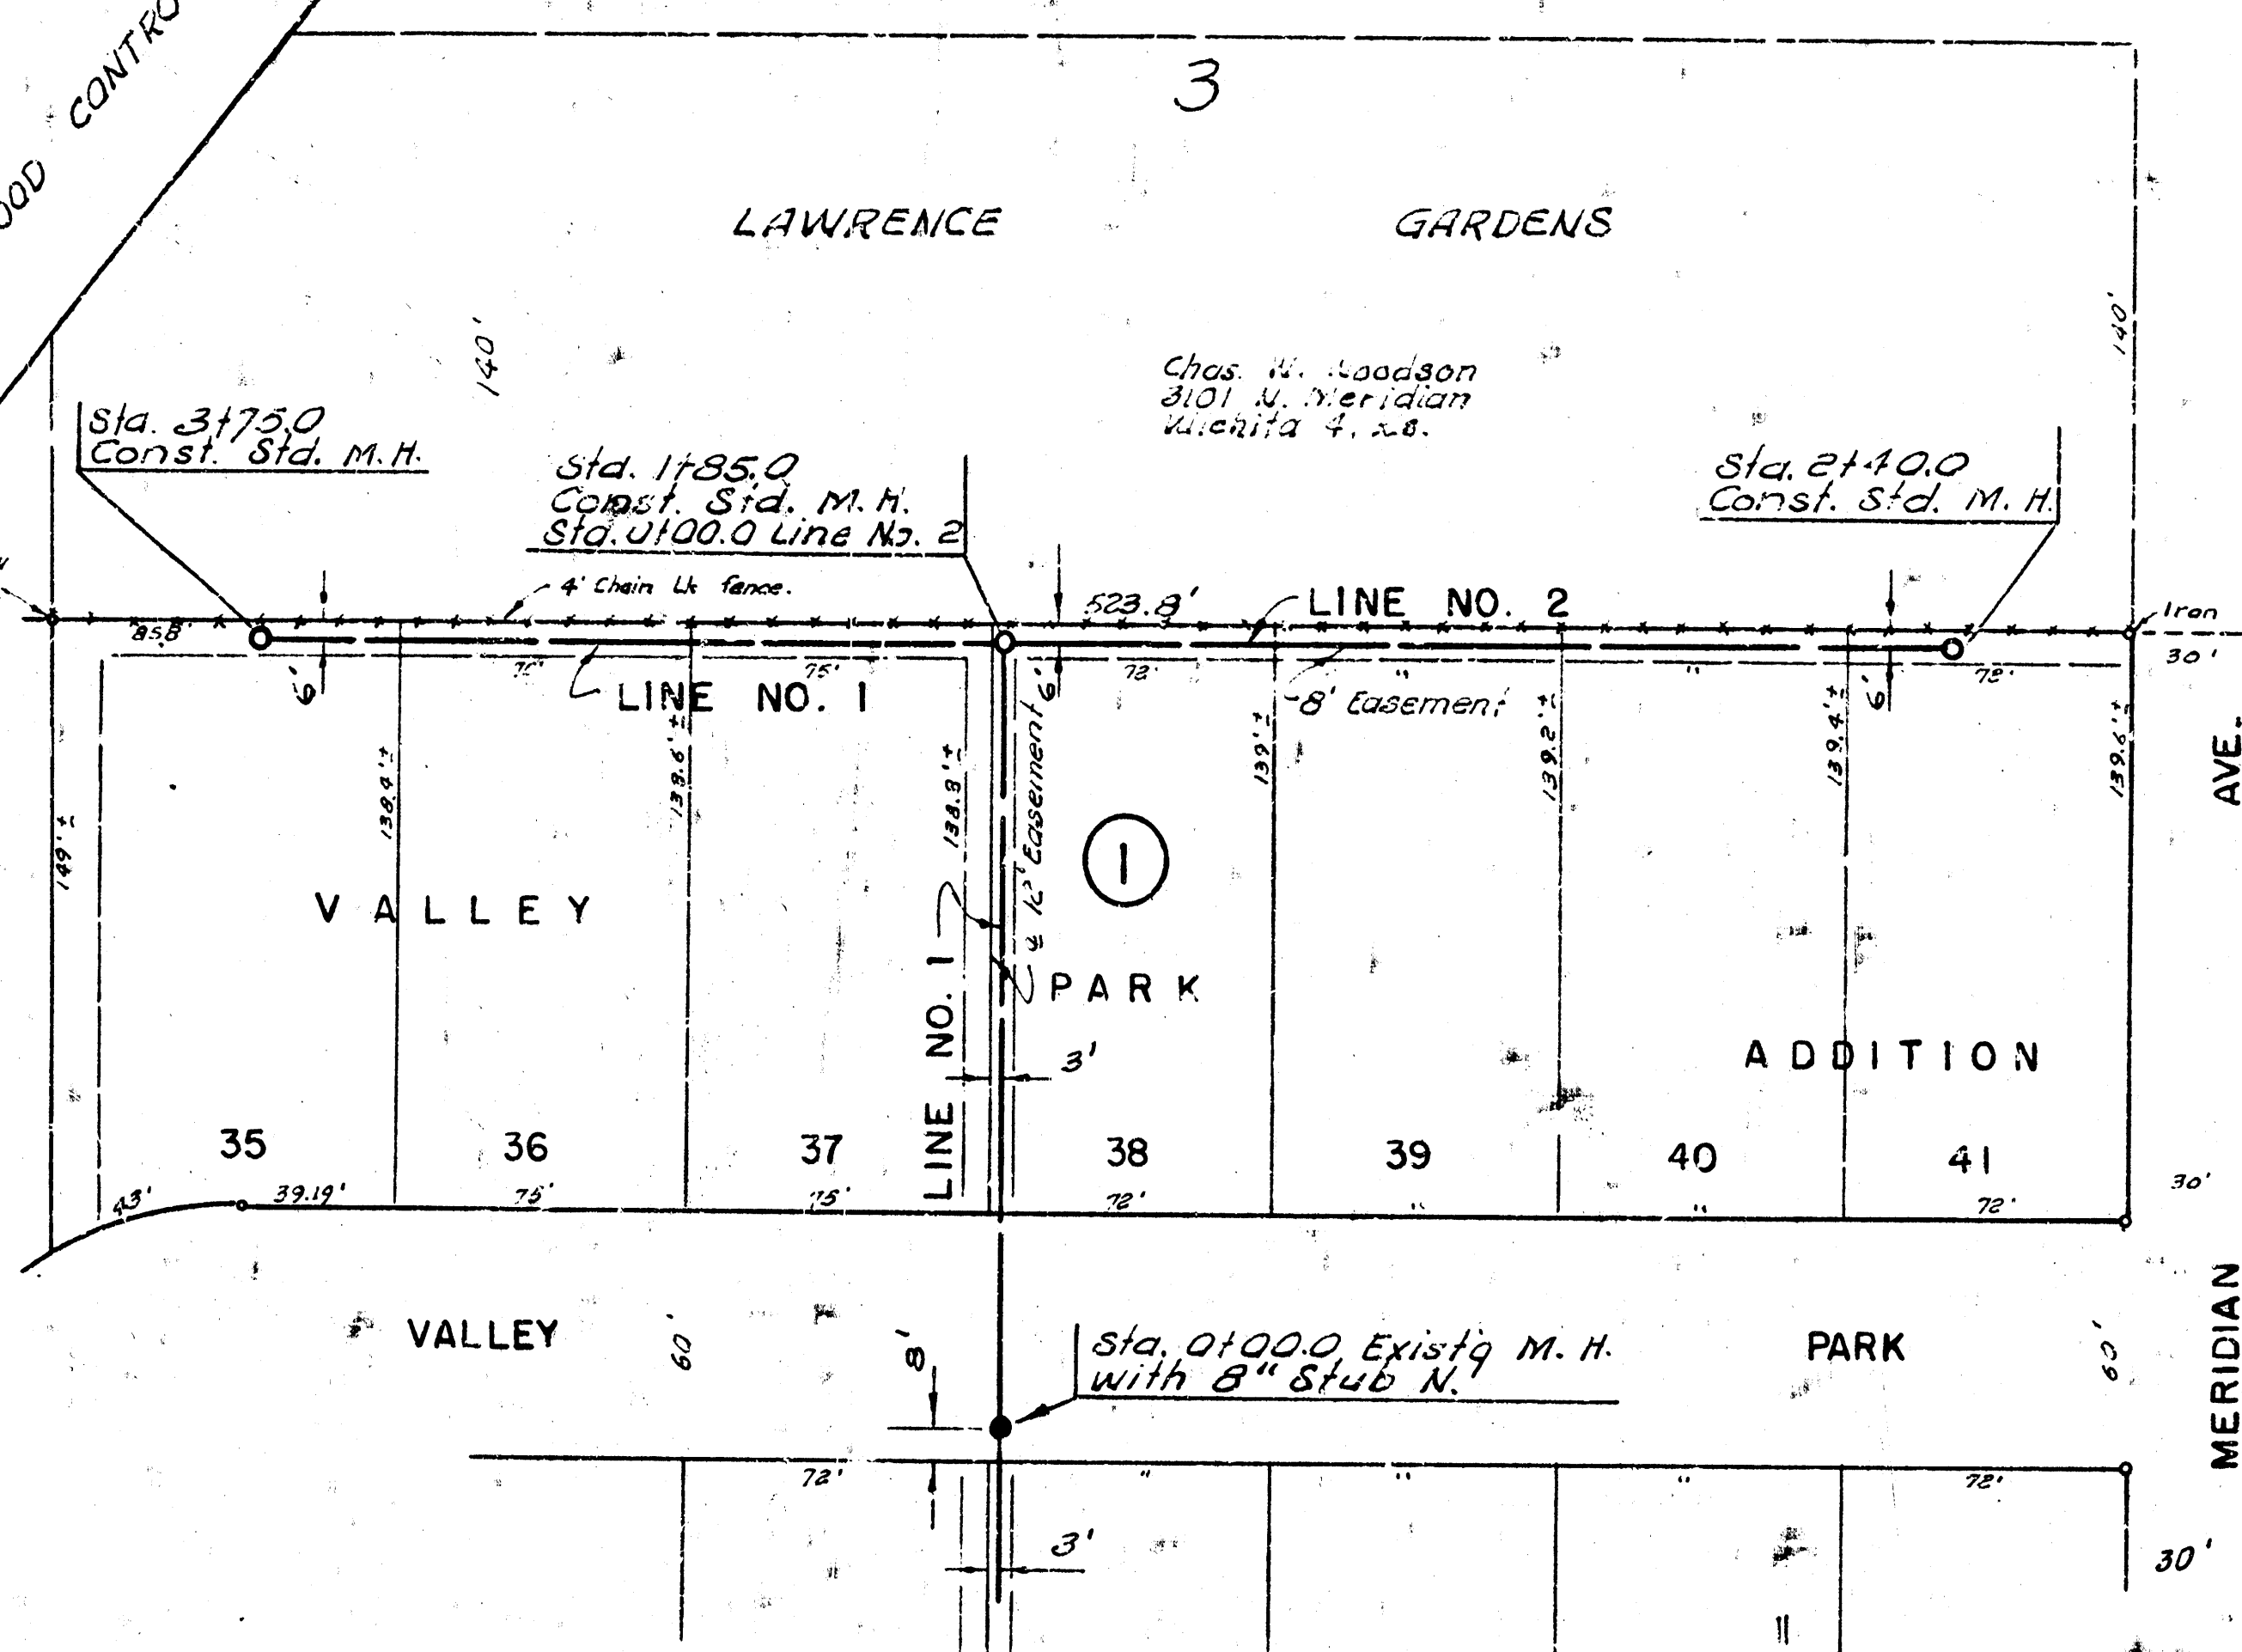

Plan Scale 1" = 40'
 Profile Scale 1" = 40' vert.
 1" = 40' Horiz.

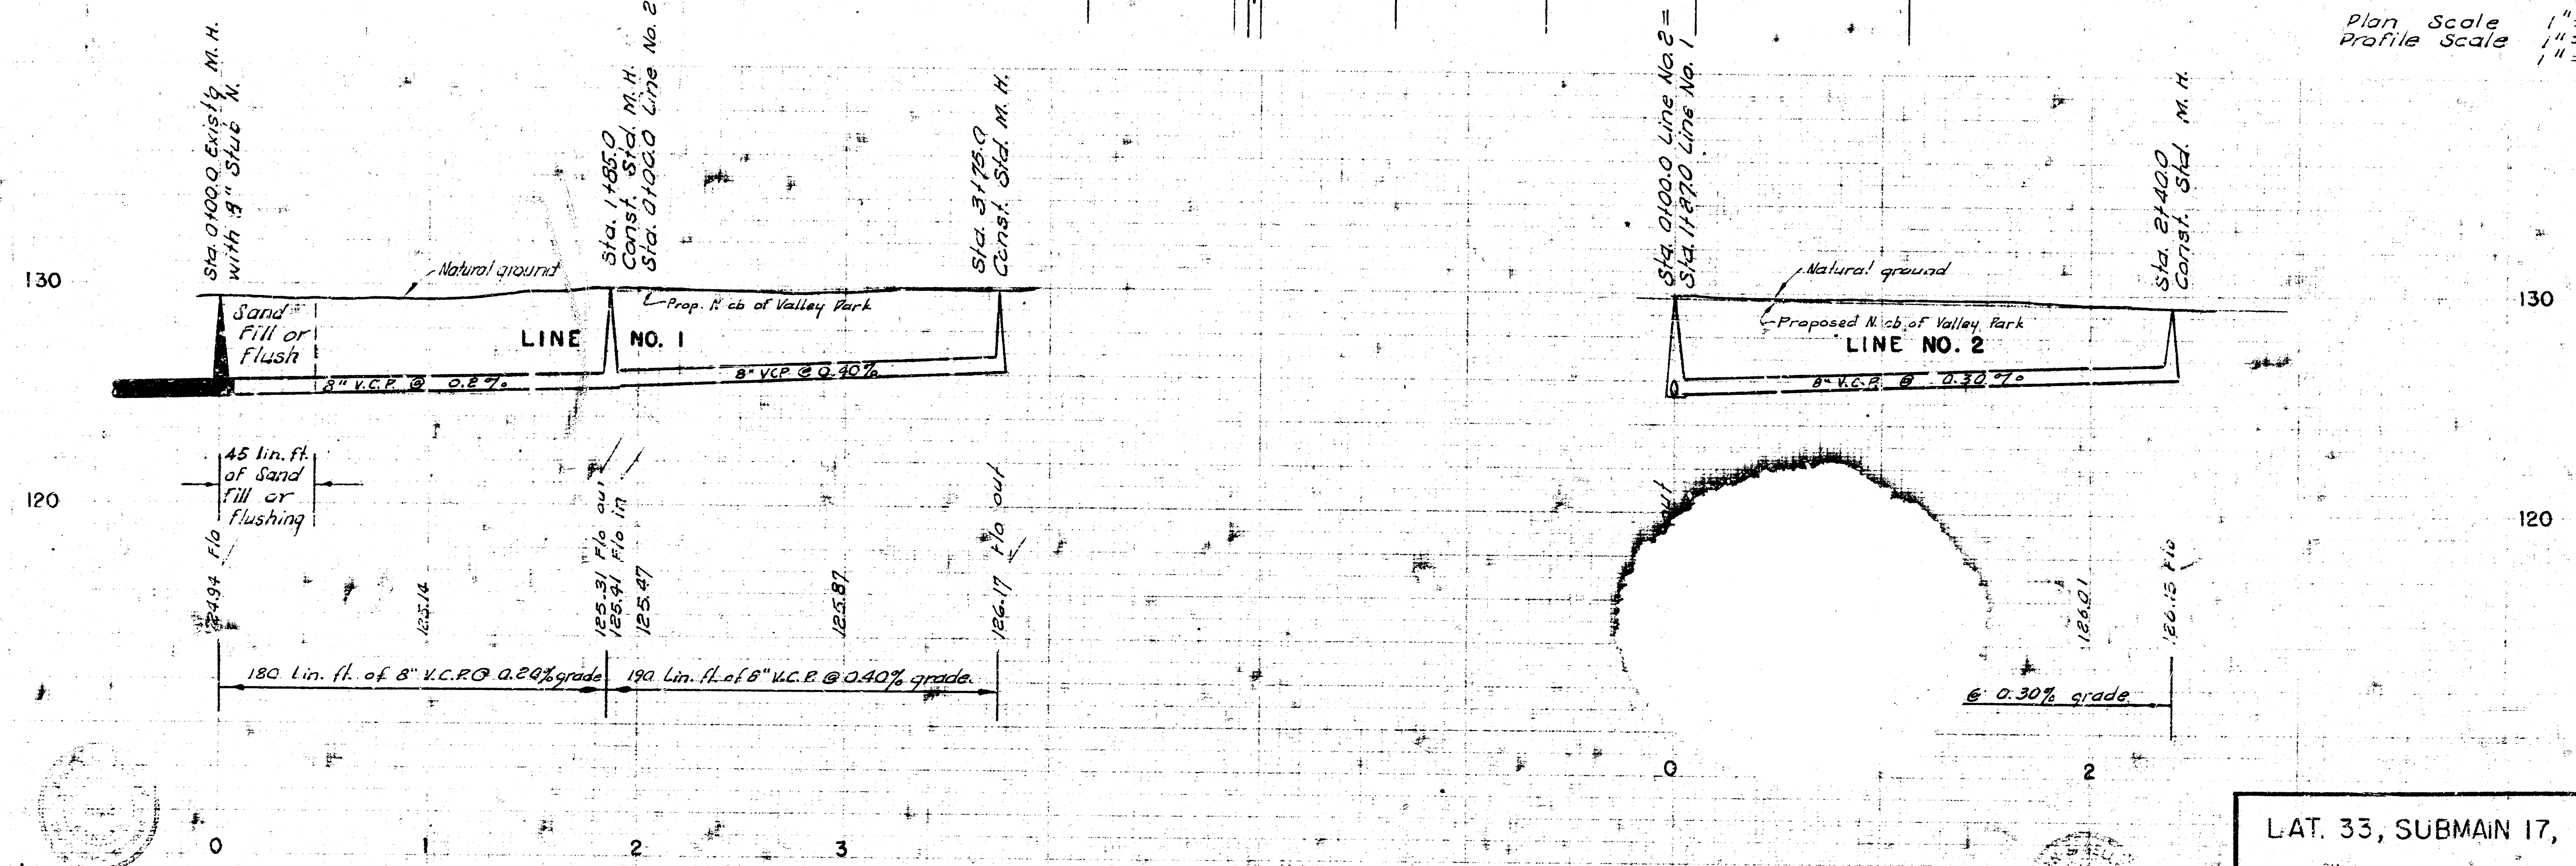

LAT. 33, SUBMAIN 17, S. S. NO. 22
 CITY OF WICHITA, KANSAS
 B. E. SMITH CITY ENGINEER
 MAY 1967 PROJECT NO. C23-123