


B. M. 129.09 29th & Meridian, City B. M. Disc 32' E & 24' N. of & both.

Survey By A. R. Book No. A.R. 22
Plan By C. W.
Checked By Date

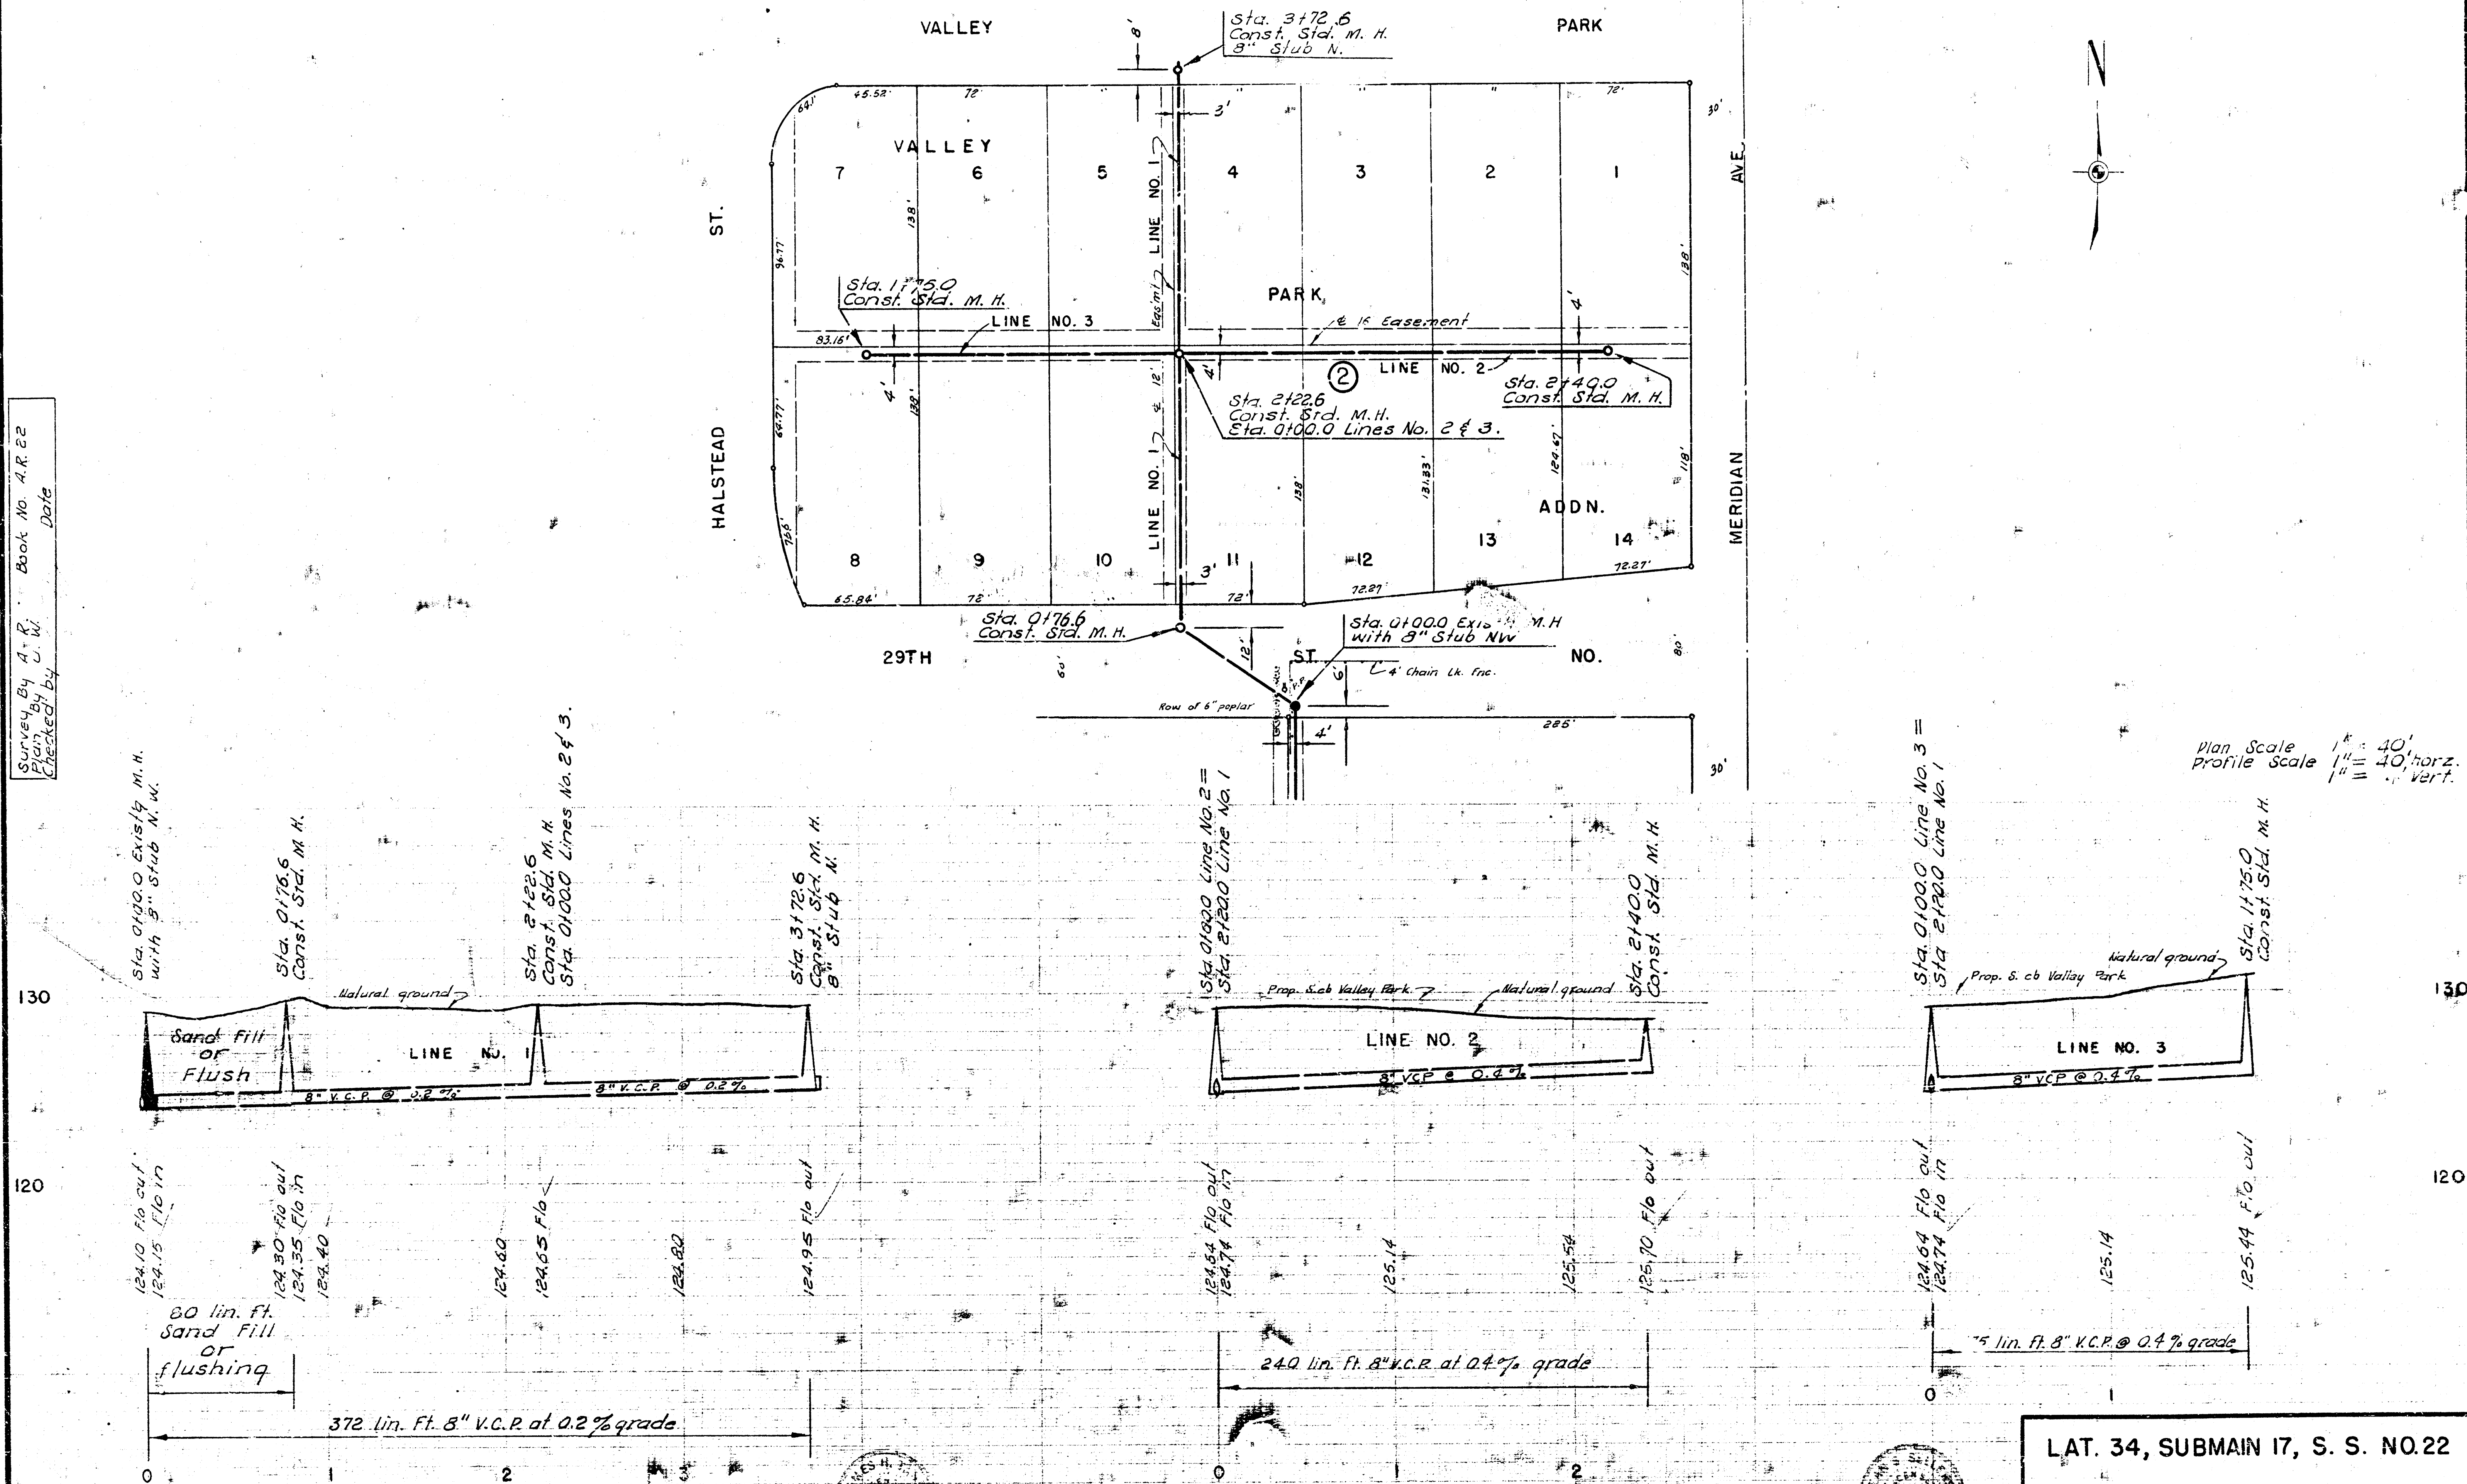

Plan Scale 1" = 40'
Profile Scale 1" = 40' horiz.
1" = 4' vert.

LAT. 34, SUBMAIN 17, S. S. NO. 22
CITY OF WICHITA, KANSAS
B. SMITH
CITY ENGINEER
MAY 19 67 PROJECT NO. C23-124