



B. M. 131.01 Double rail E. S. P. R. S. E. 32nd & Amidon.

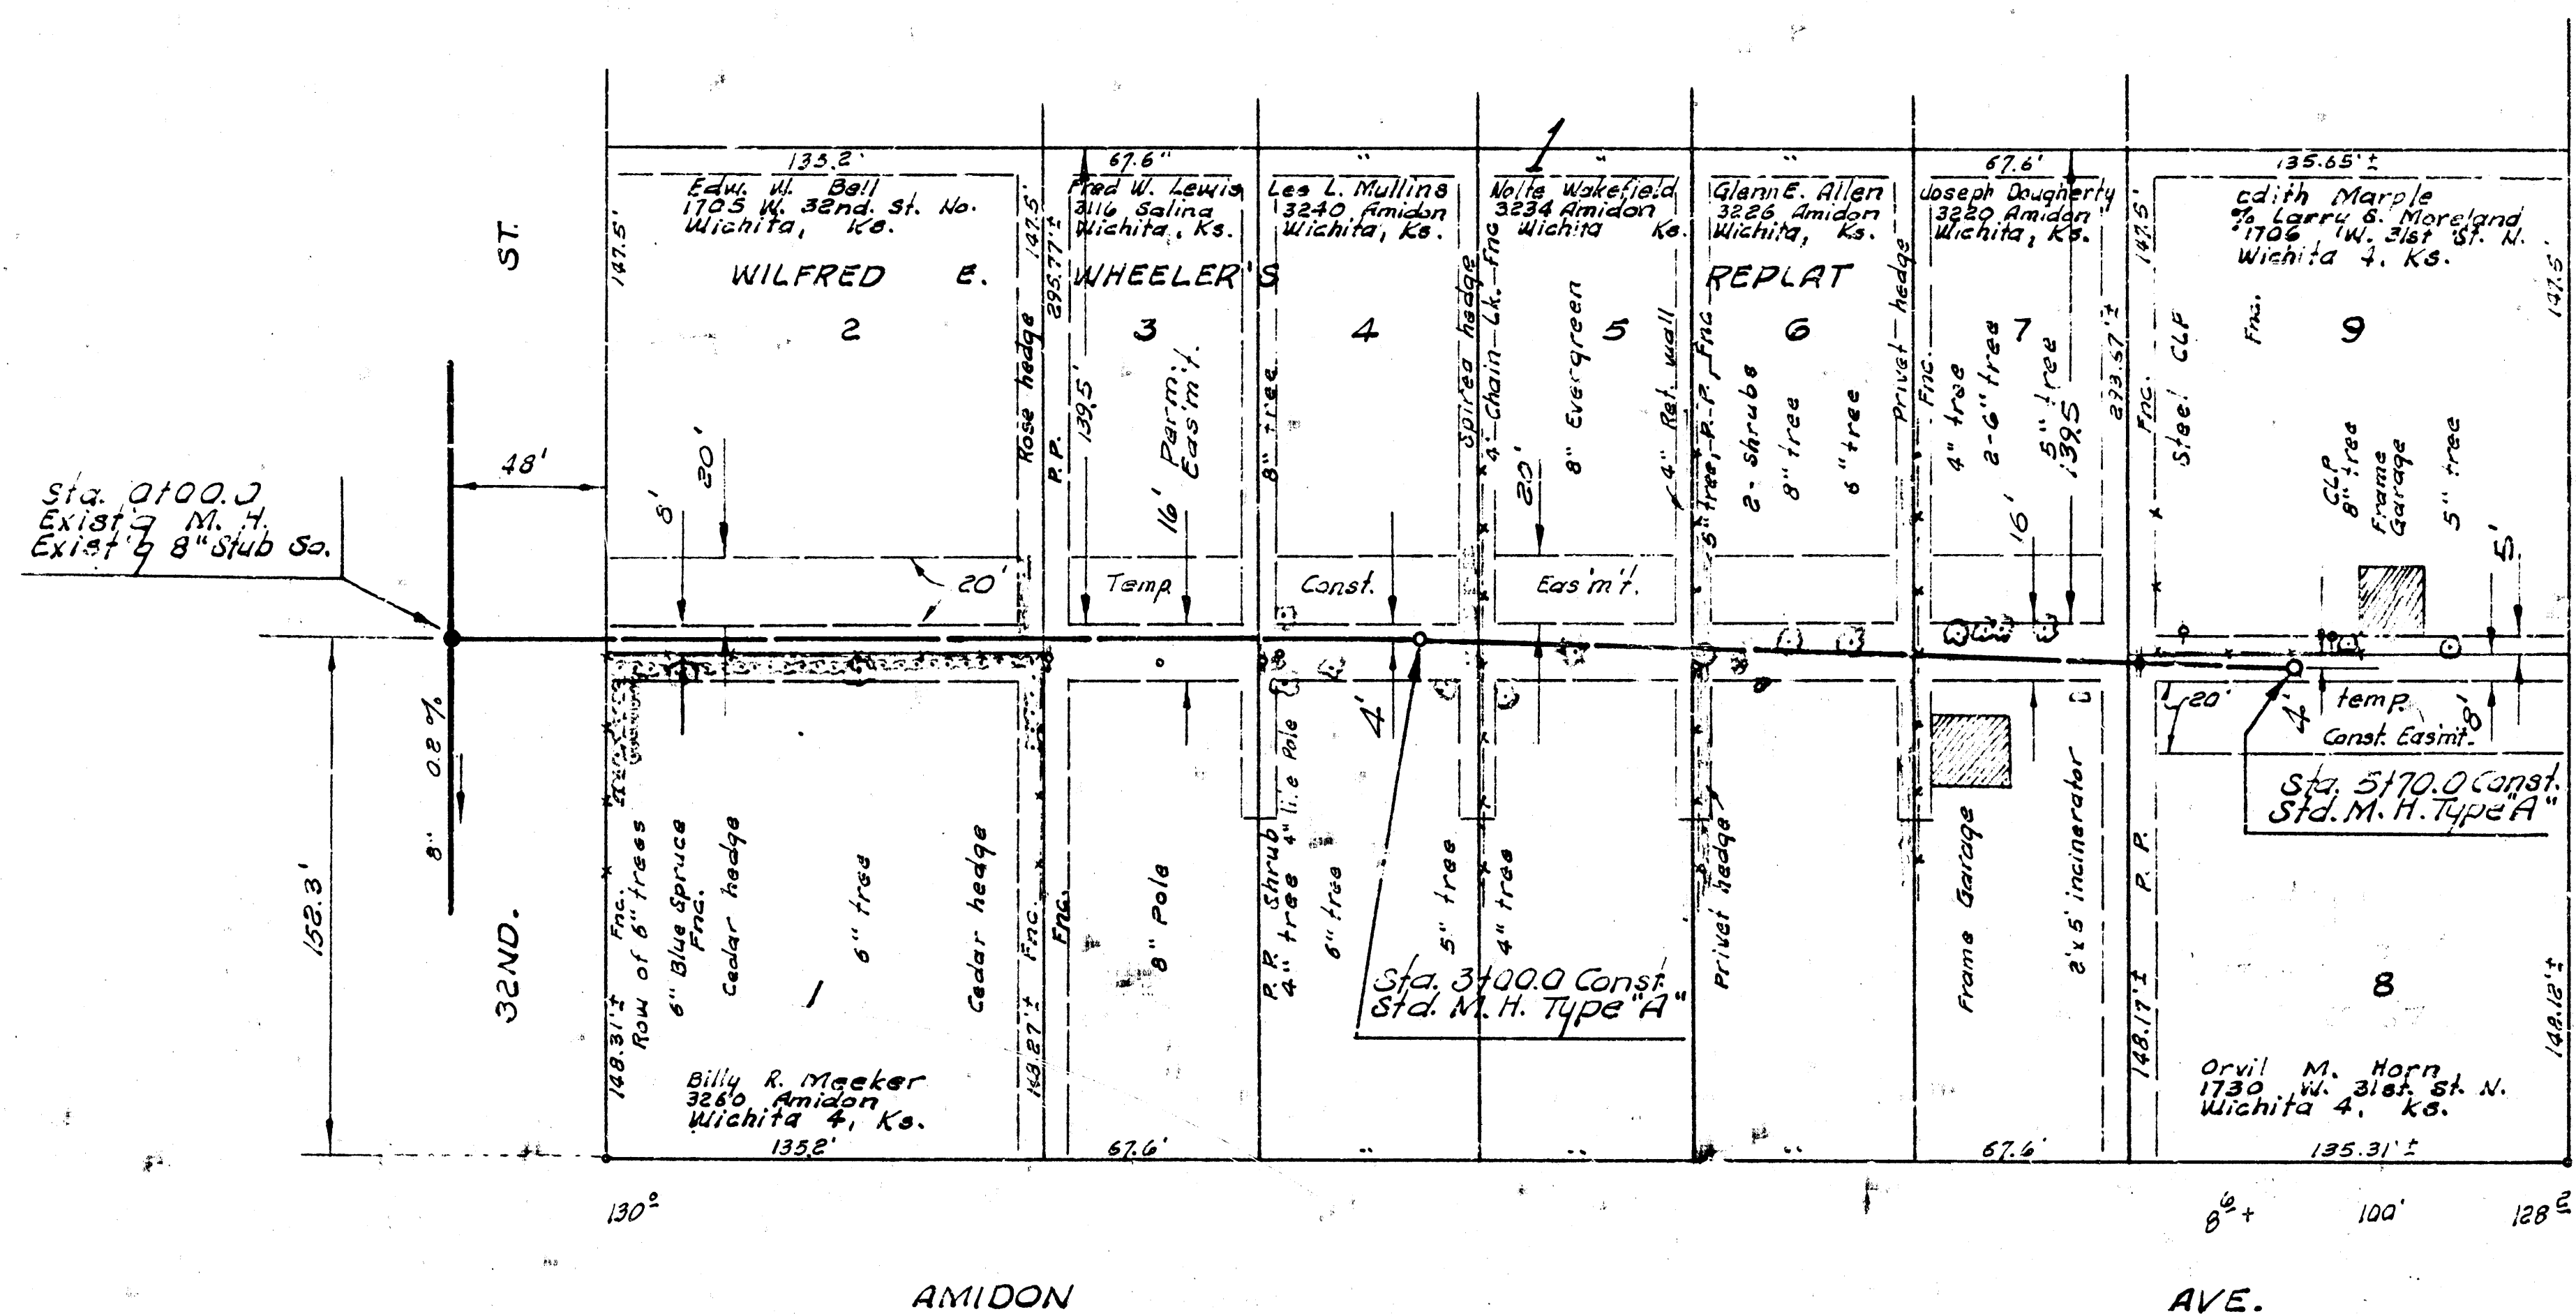

Plan Scale 1" = 40'
Profile Scale 1" = 40'

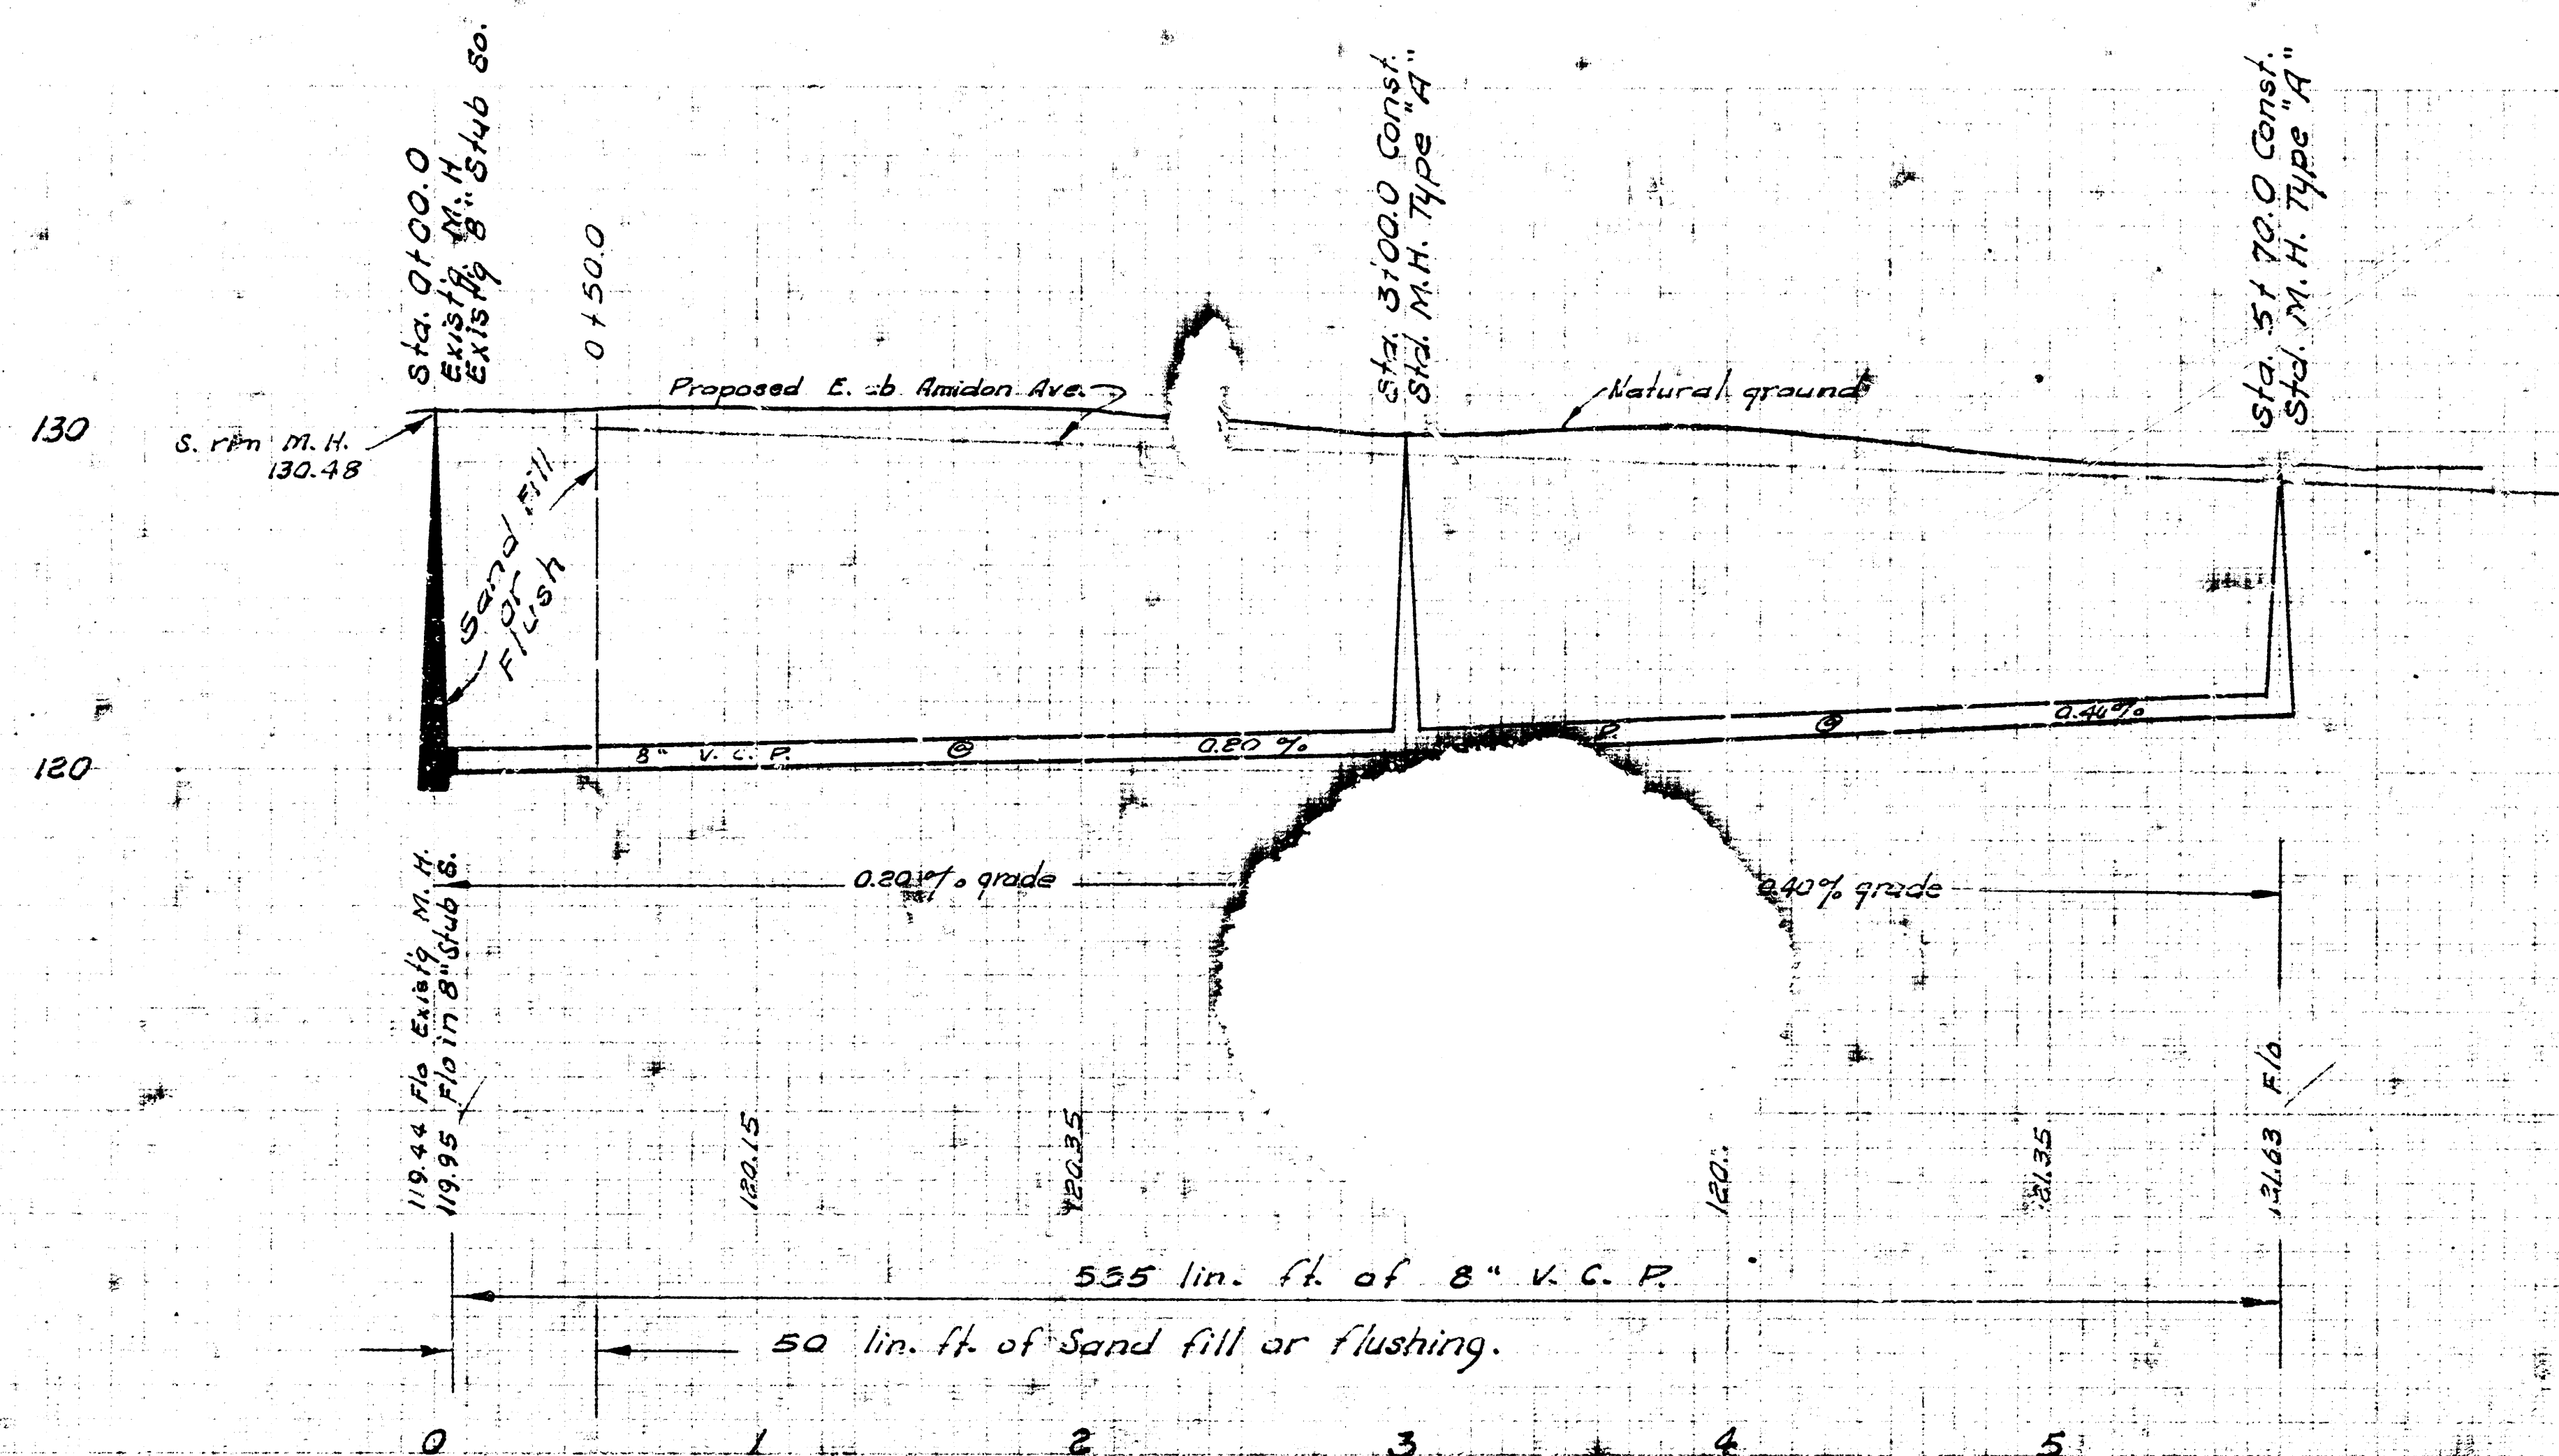

LAT. 42, SUBMAIN 17, S. S. NO. 22
CITY OF WICHITA, KANSAS
B. E. SMITH CITY ENGINEER
JUNE 1967 PROJECT NO. C25-47

8 13 5 8