
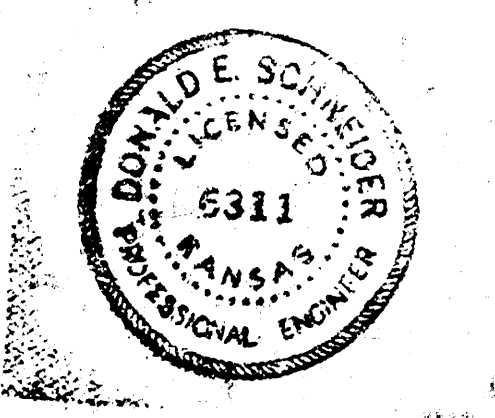
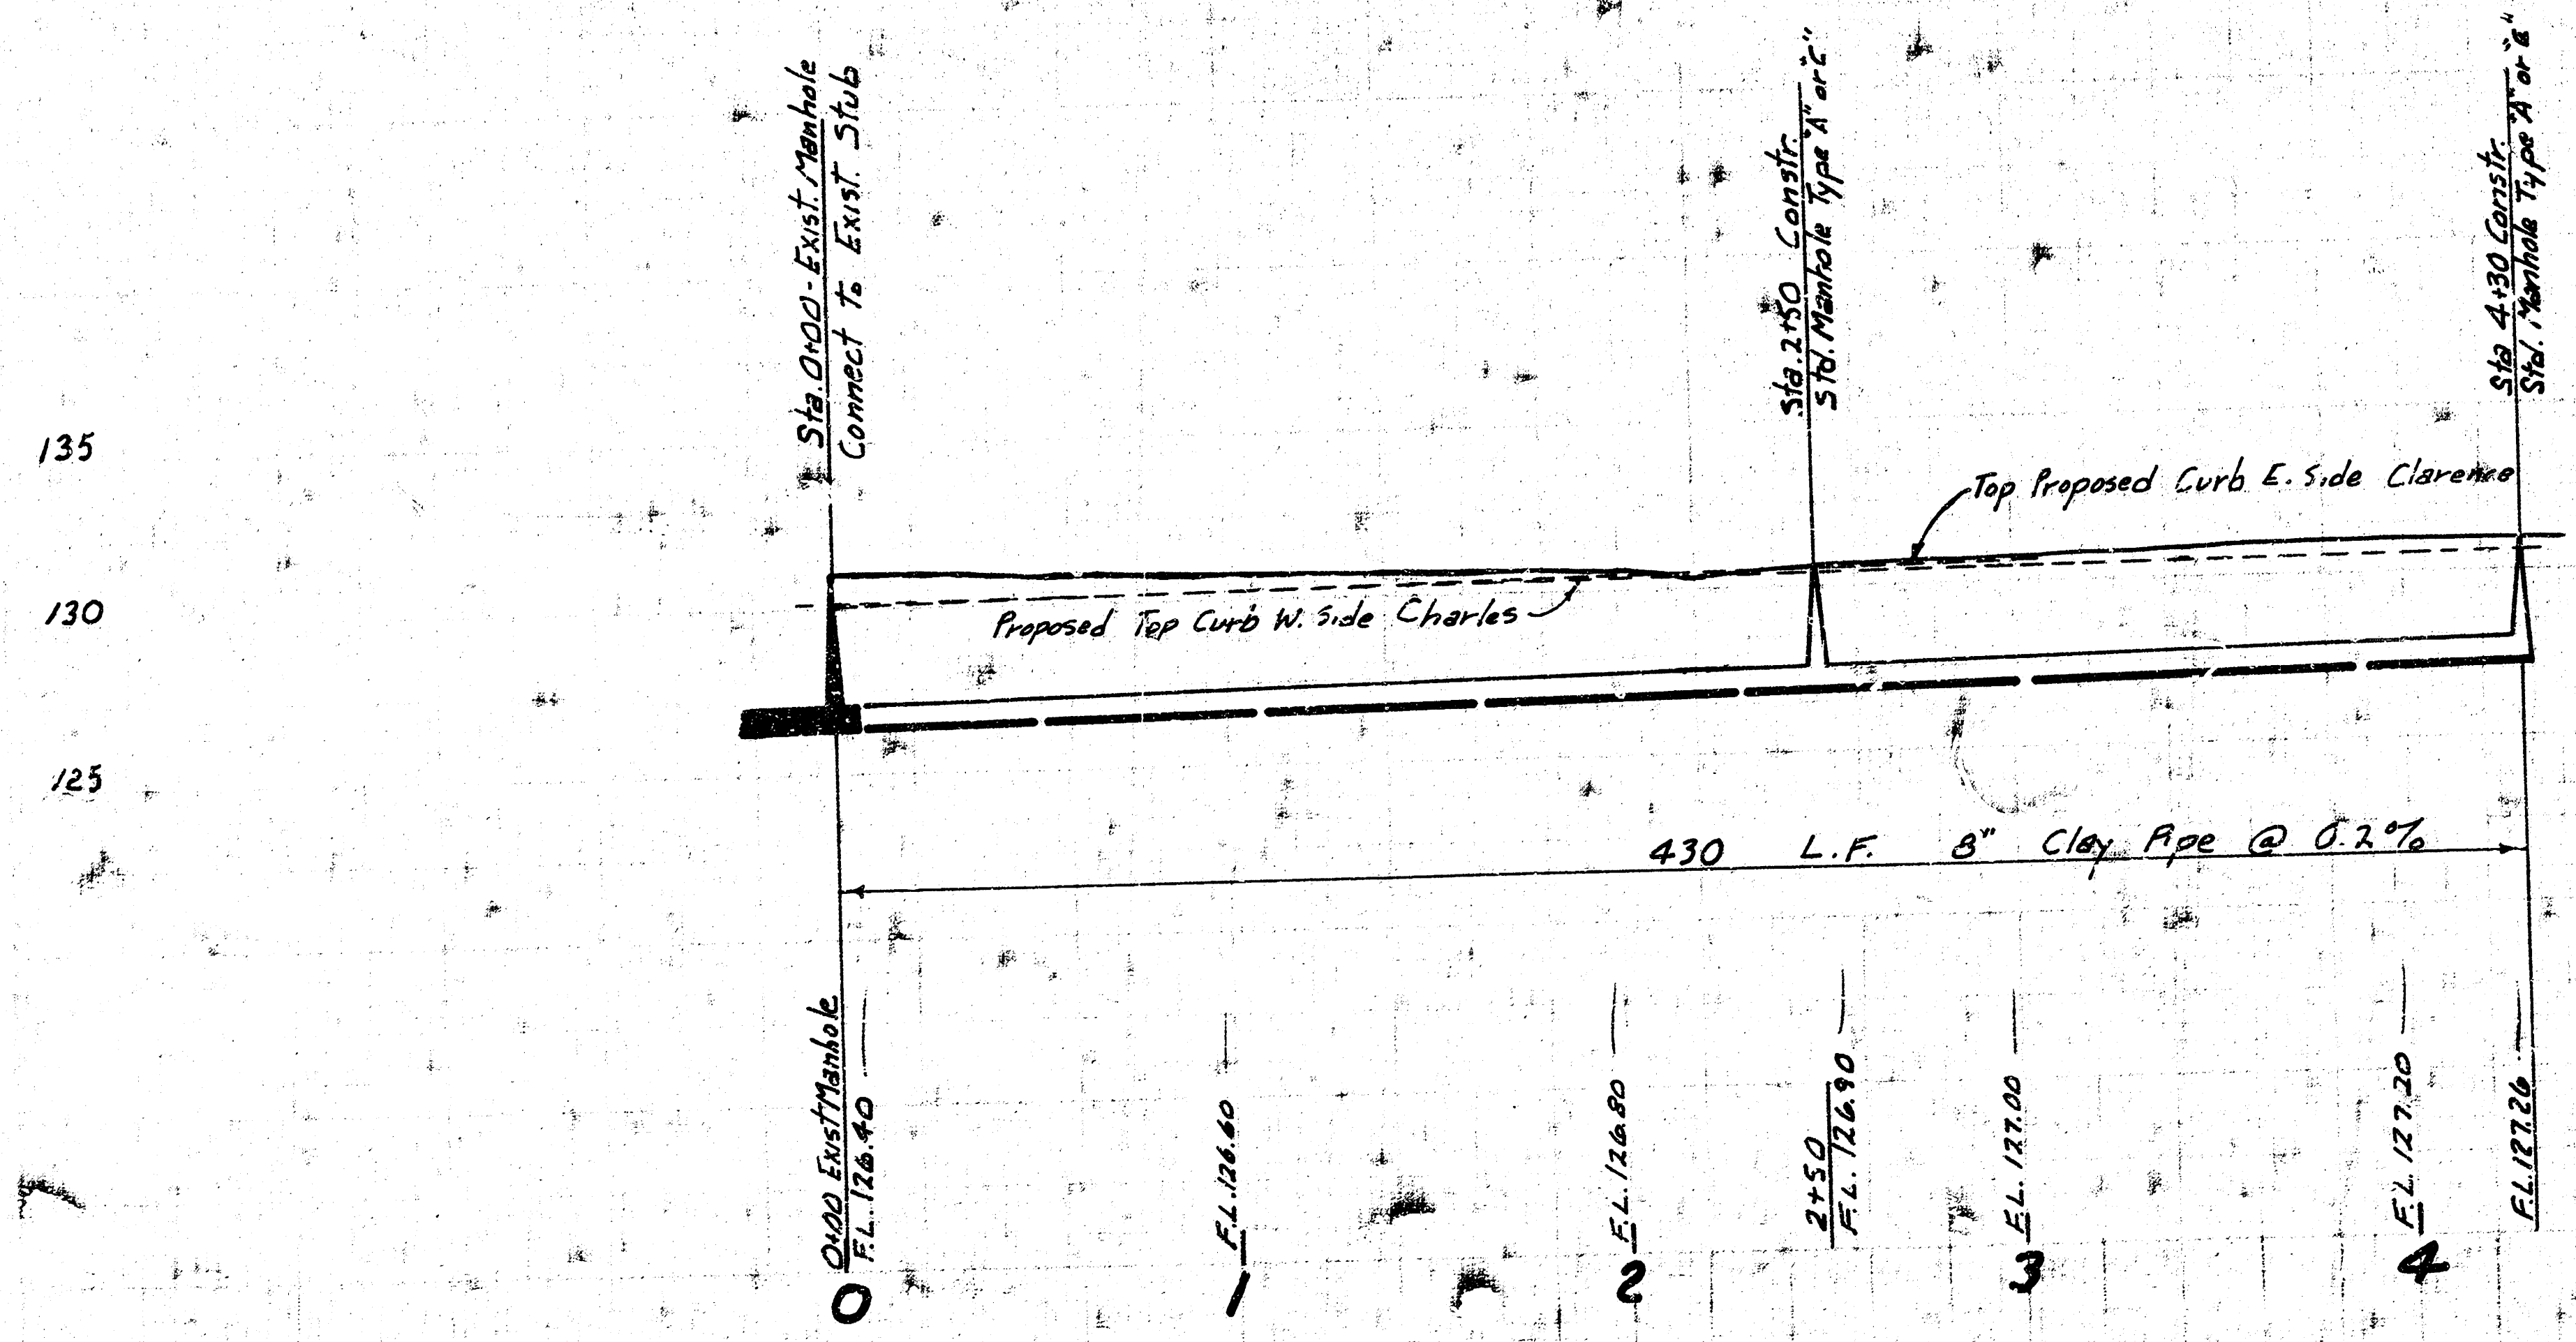


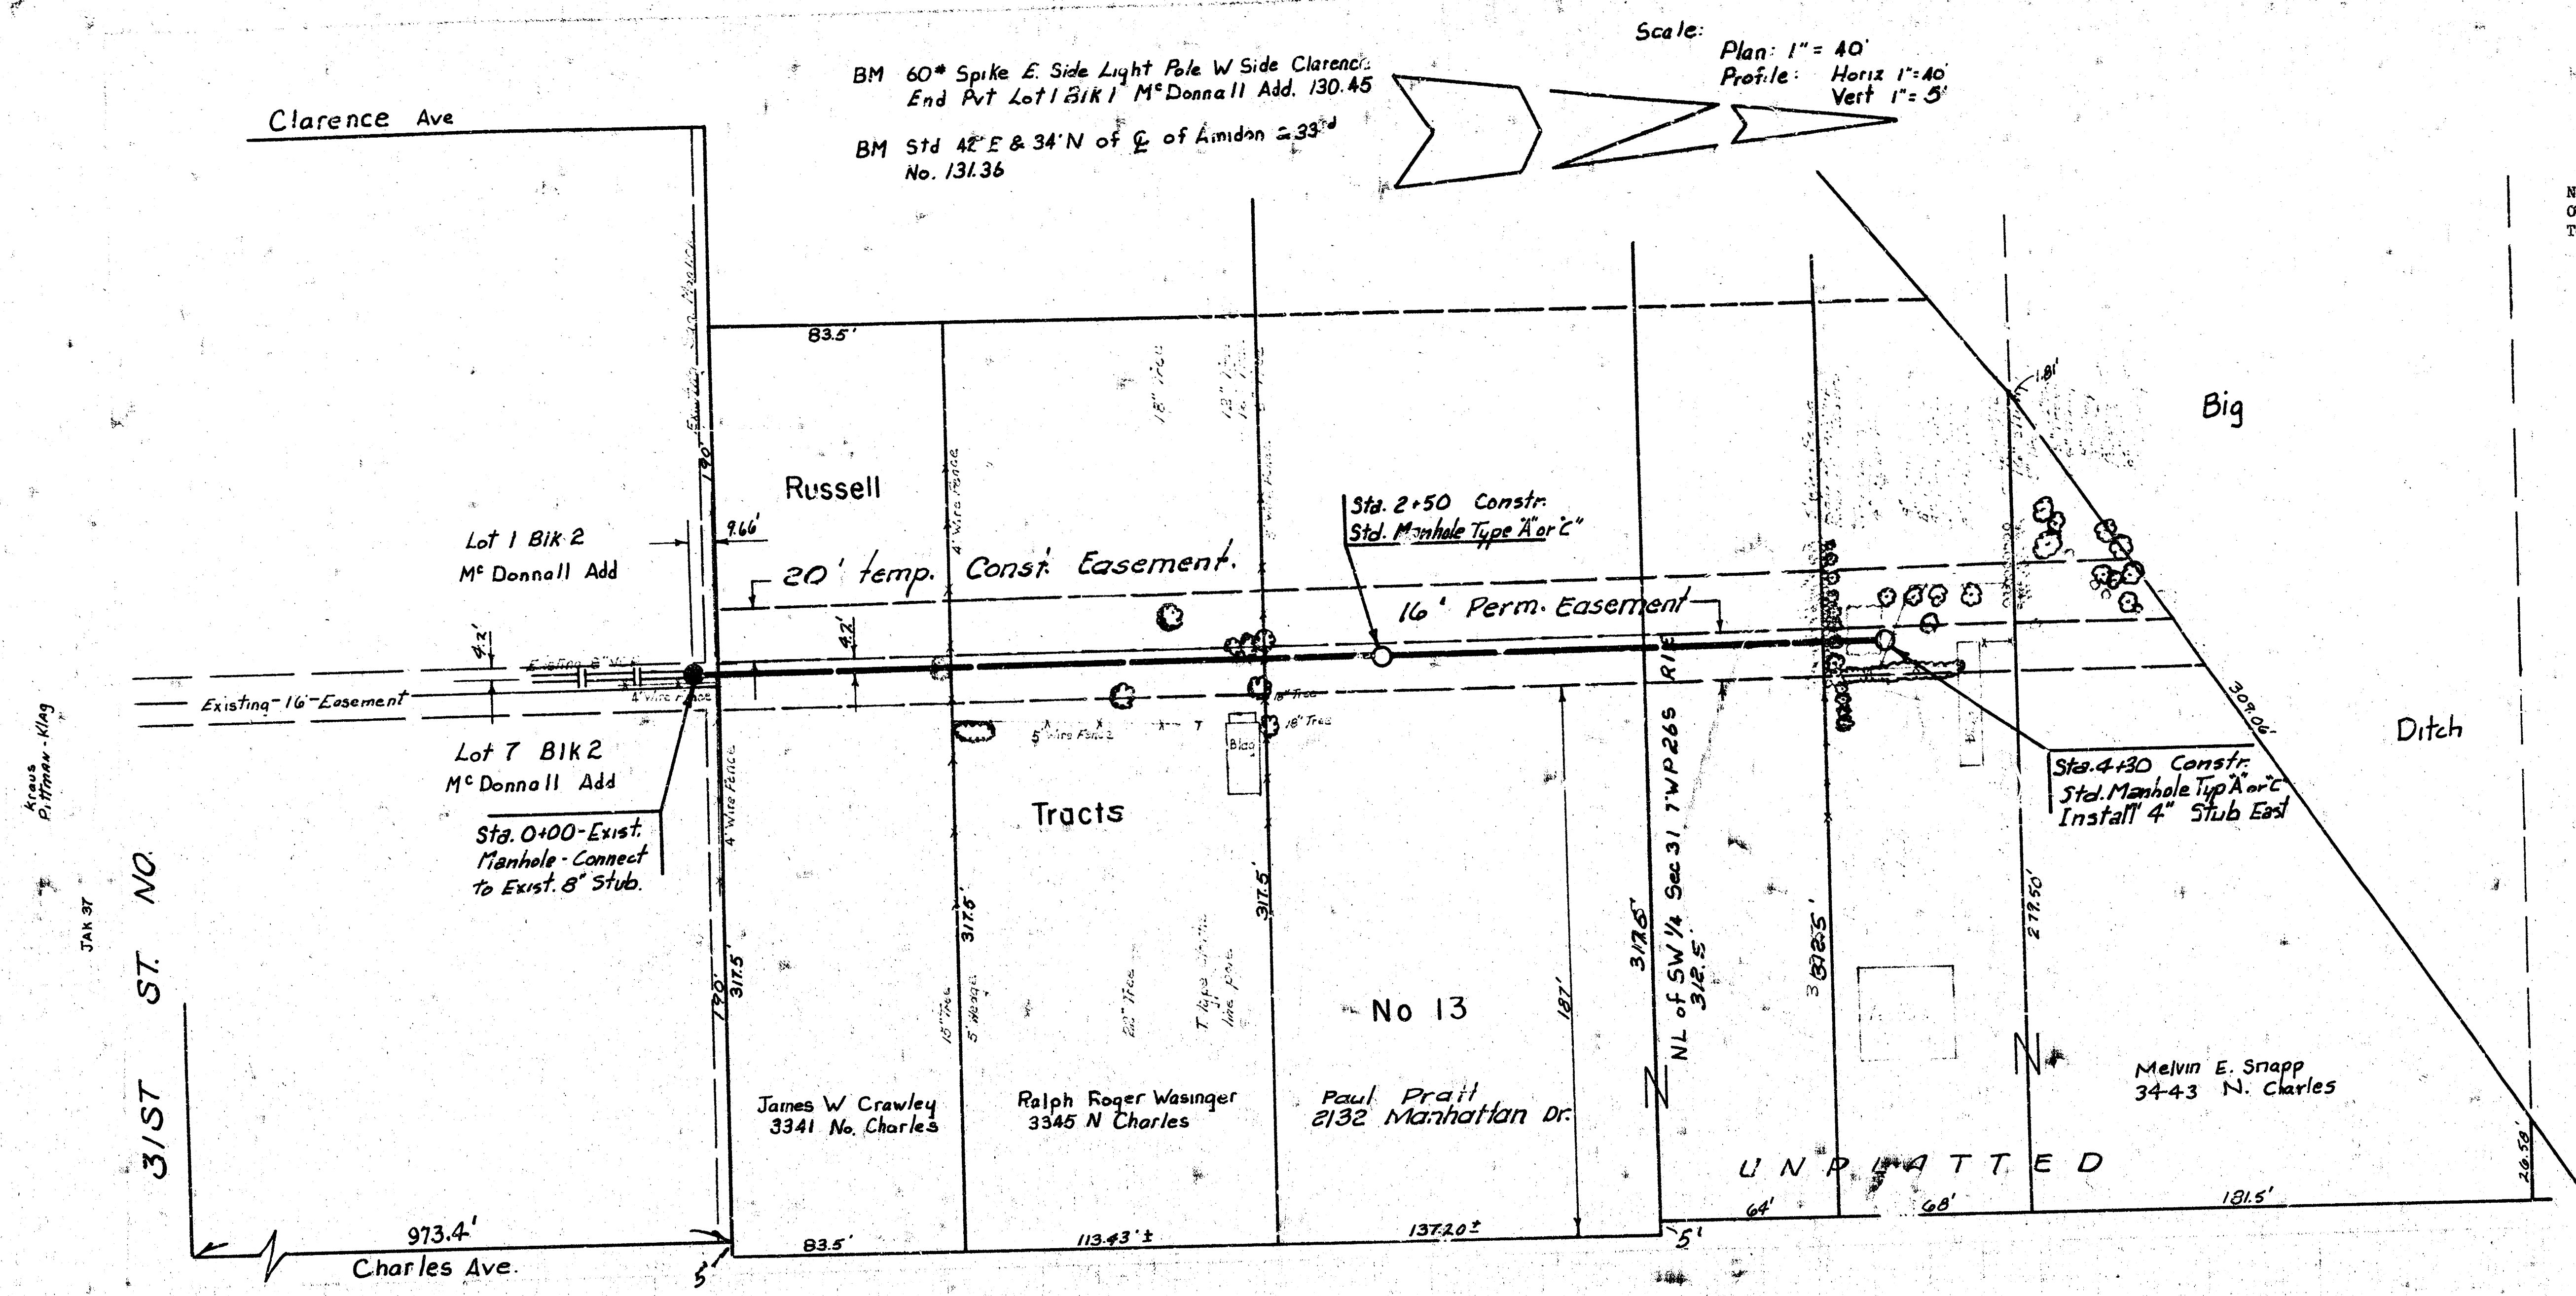

LAT. 57, MAIN 17, SS. 22
CITY OF WICHITA, KANSAS
R. W. LINN - CITY ENGINEER
DATE: PROJ. NO. DBKL573072