



BENEFIT DISTRICT
SUBMAIN 19, S. S. NO. 22
PROJECT NO. C 24-10

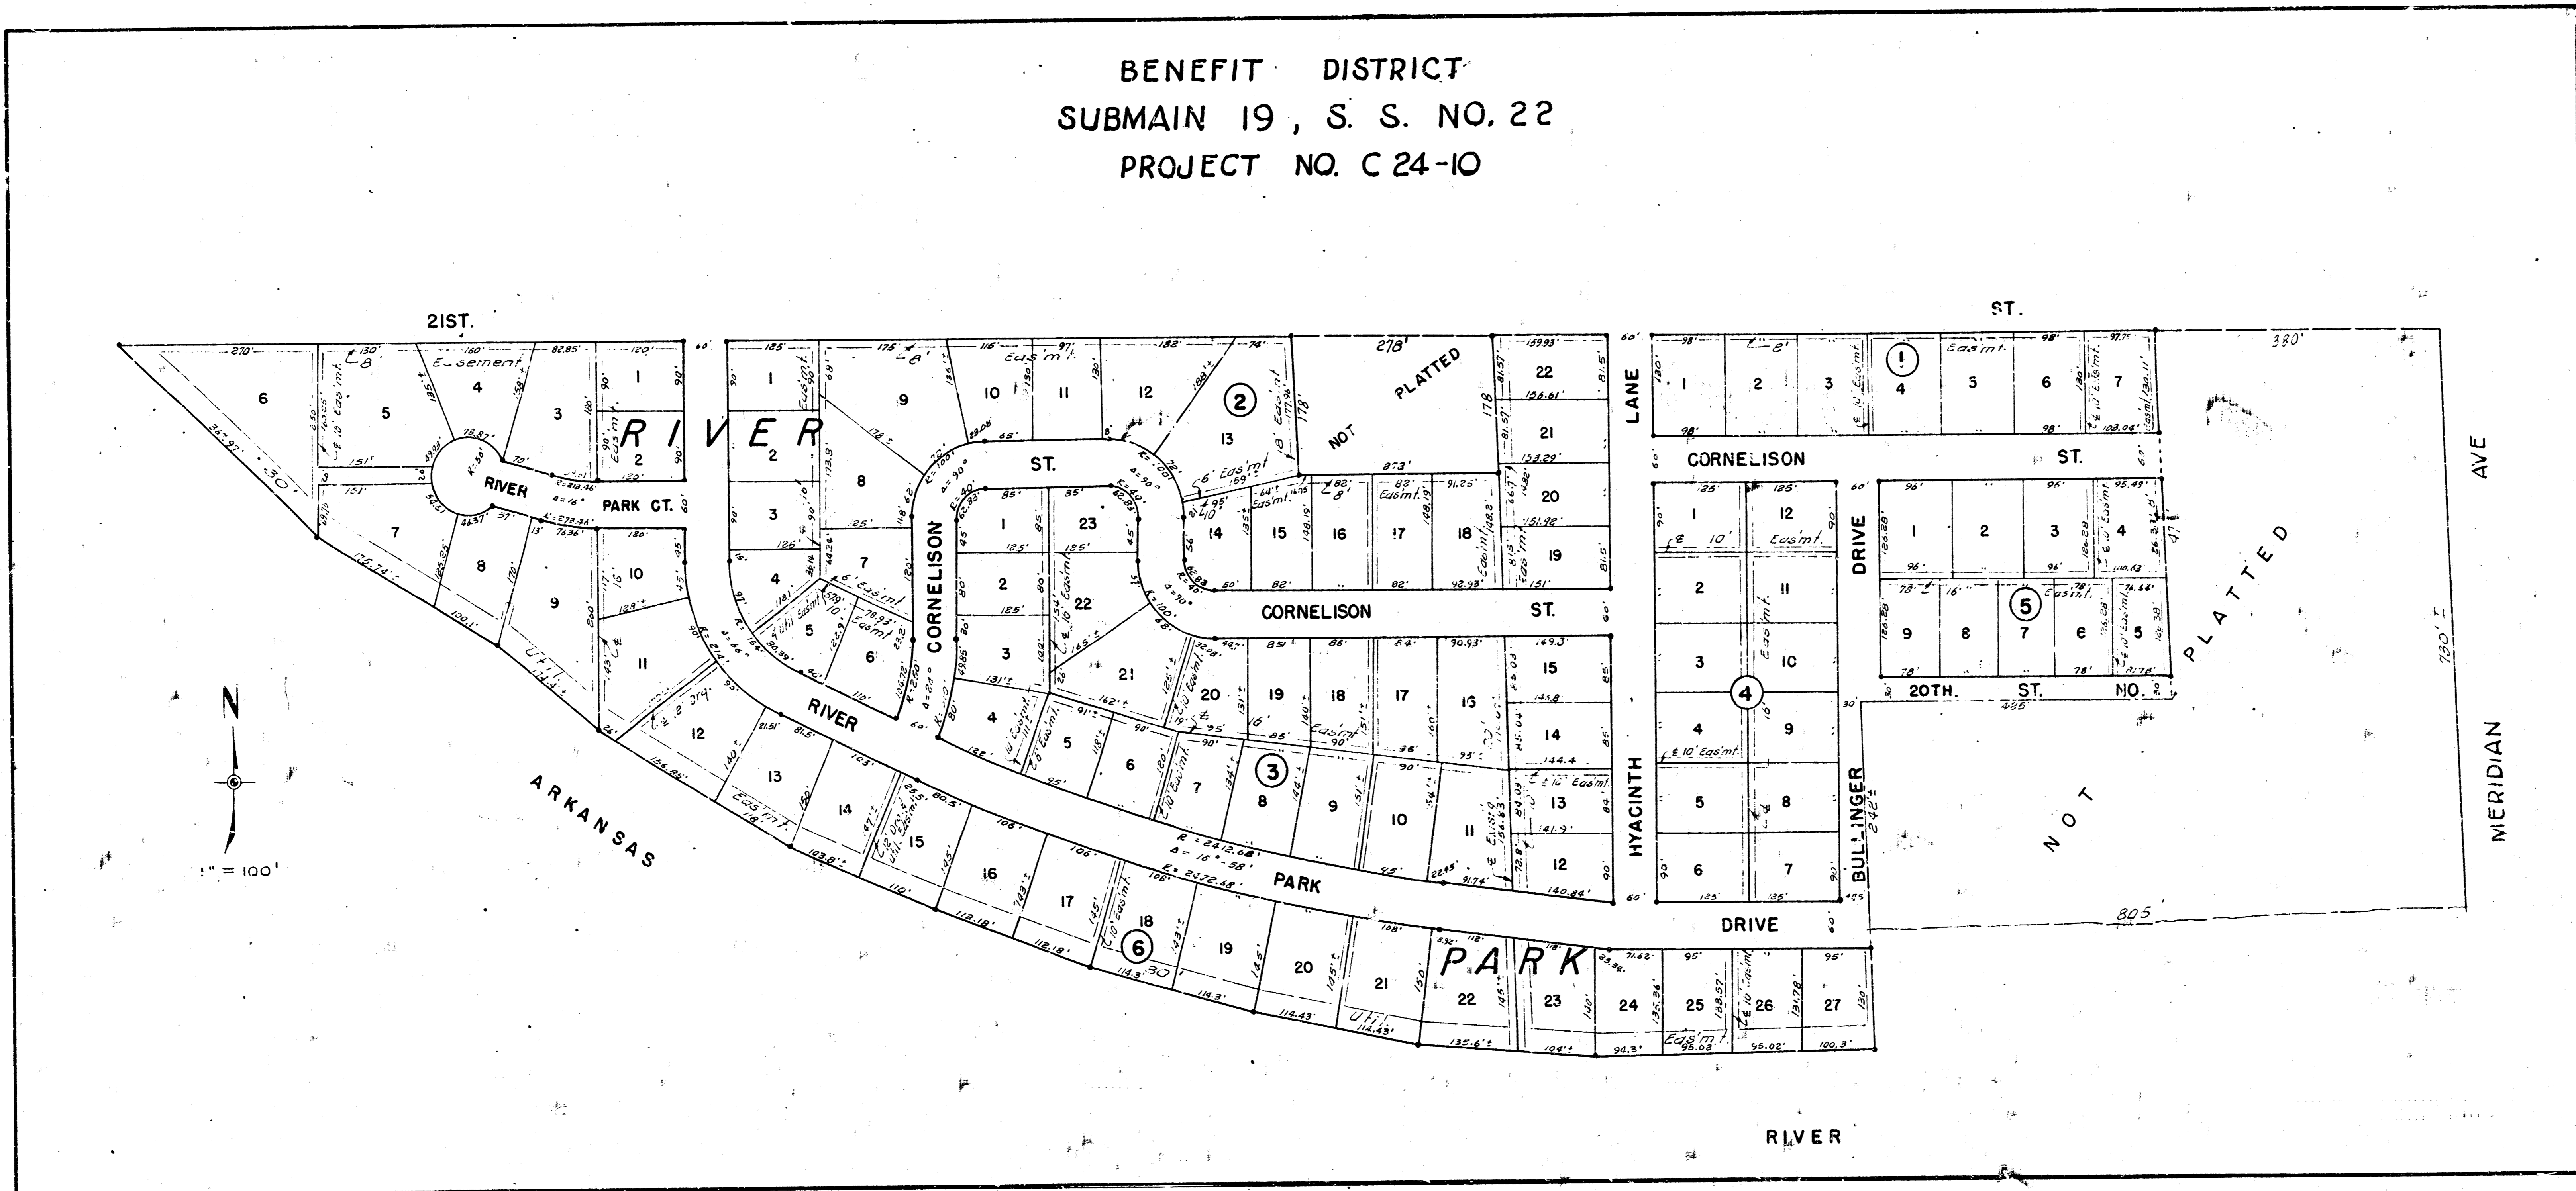

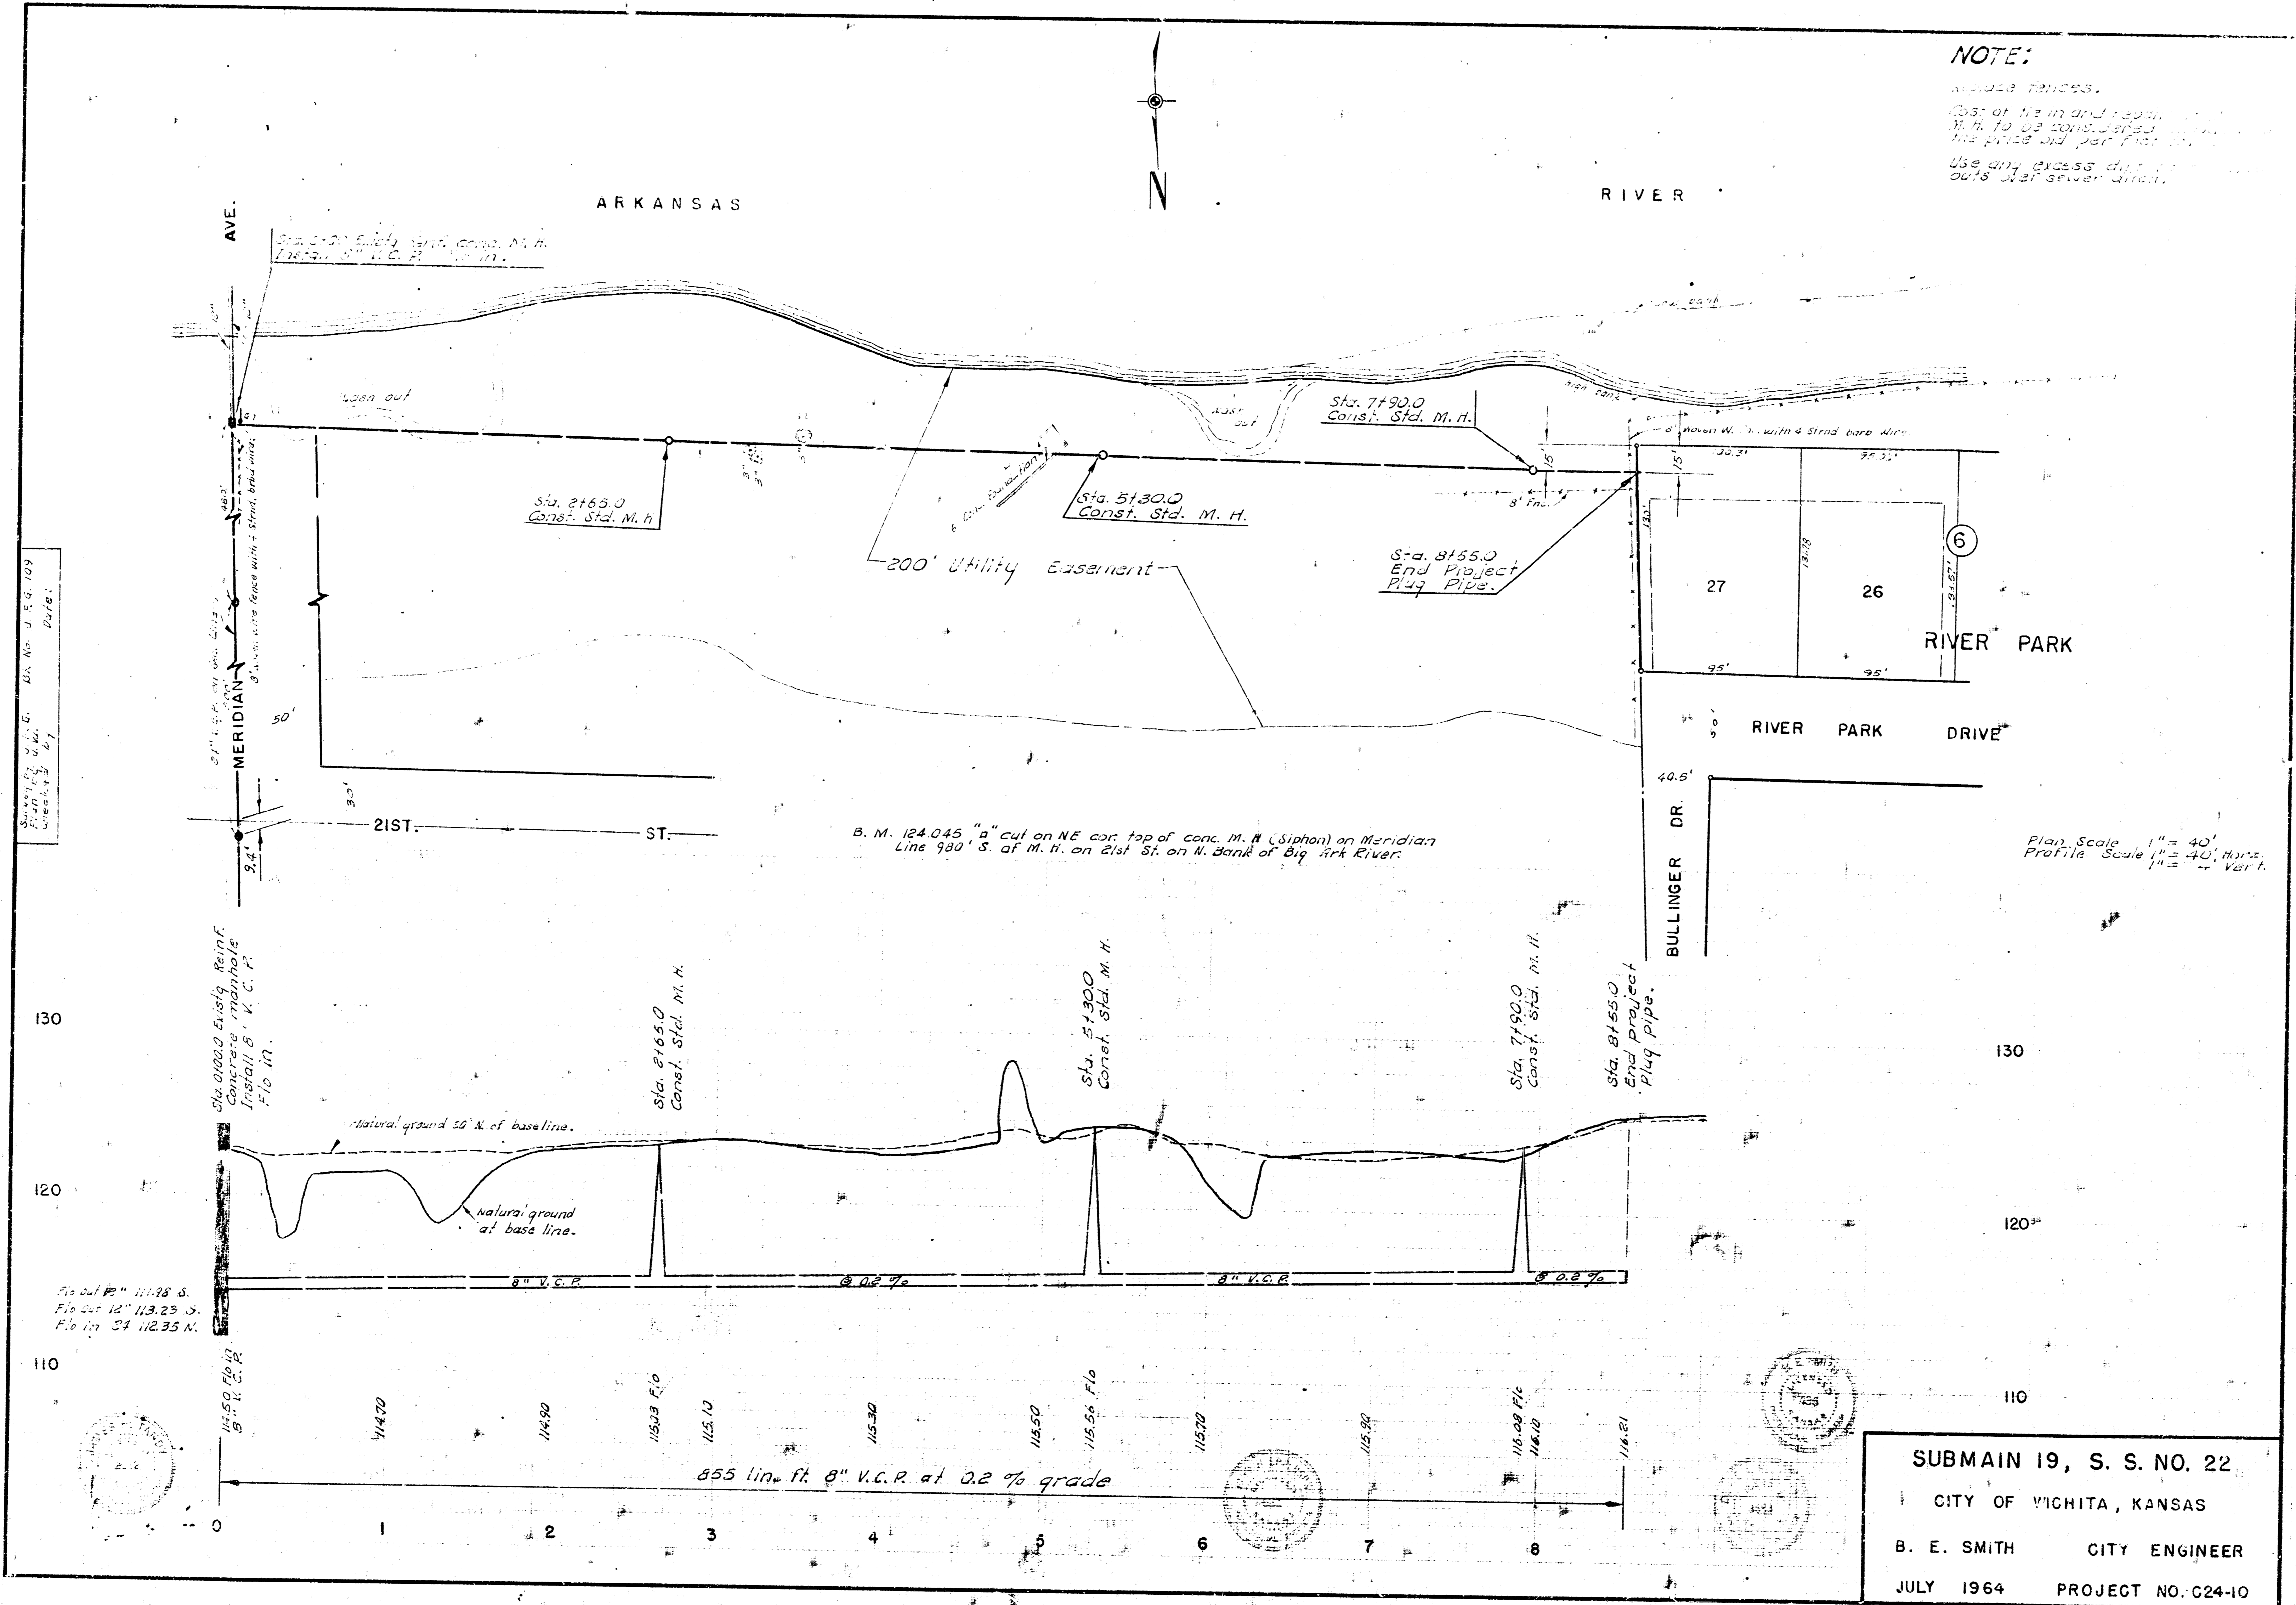

Showing...
 Date:

Sta. 0+00.0 Const. Std. M. H.
 Sta. 2+65.0 Const. Std. M. H.
 Sta. 5+30.0 Const. Std. M. H.
 Sta. 7+90.0 Const. Std. M. H.
 Sta. 8+55.0 End Project Plug Pipe.

114.50
 114.70
 114.90
 115.10
 115.30
 115.50
 115.70
 115.90
 116.10
 116.30

SUBMAIN 19, S. S. NO. 22
 CITY OF WICHITA, KANSAS
 B. E. SMITH CITY ENGINEER
 JULY 1964 PROJECT NO. C24-10