

Surveyed by G. D. Mc...  
 Checked by...  
 Date:


B. M. 125.23 R. R. Spike on N. side P. Rte. S. Side  
 River Park Dr. 140' west of Hyacinth Lane.  
 B. M. 124.045 "a" cut on NE cor. top of conc. M. H.  
 (Siphon) an Meridian 11.12 900' S. of Dr. H.  
 on 21st St. on N. bank of Big Ark. River.

**NOTE:**

Replace fences.  
 Use any excess dirt to fill  
 washouts over sewer ditch.

Plan Scale 1" = 40'  
 Profile Scale 1" = 2' vert.

L. T. I, SUBMAIN 19, S. S. NO. 22  
 CITY OF WICHITA, KANSAS  
 B. E. SMITH CITY ENGINEER  
 JULY 1964 PROJECT NO. C24-11  
 SHEET NO. 1 OF 3

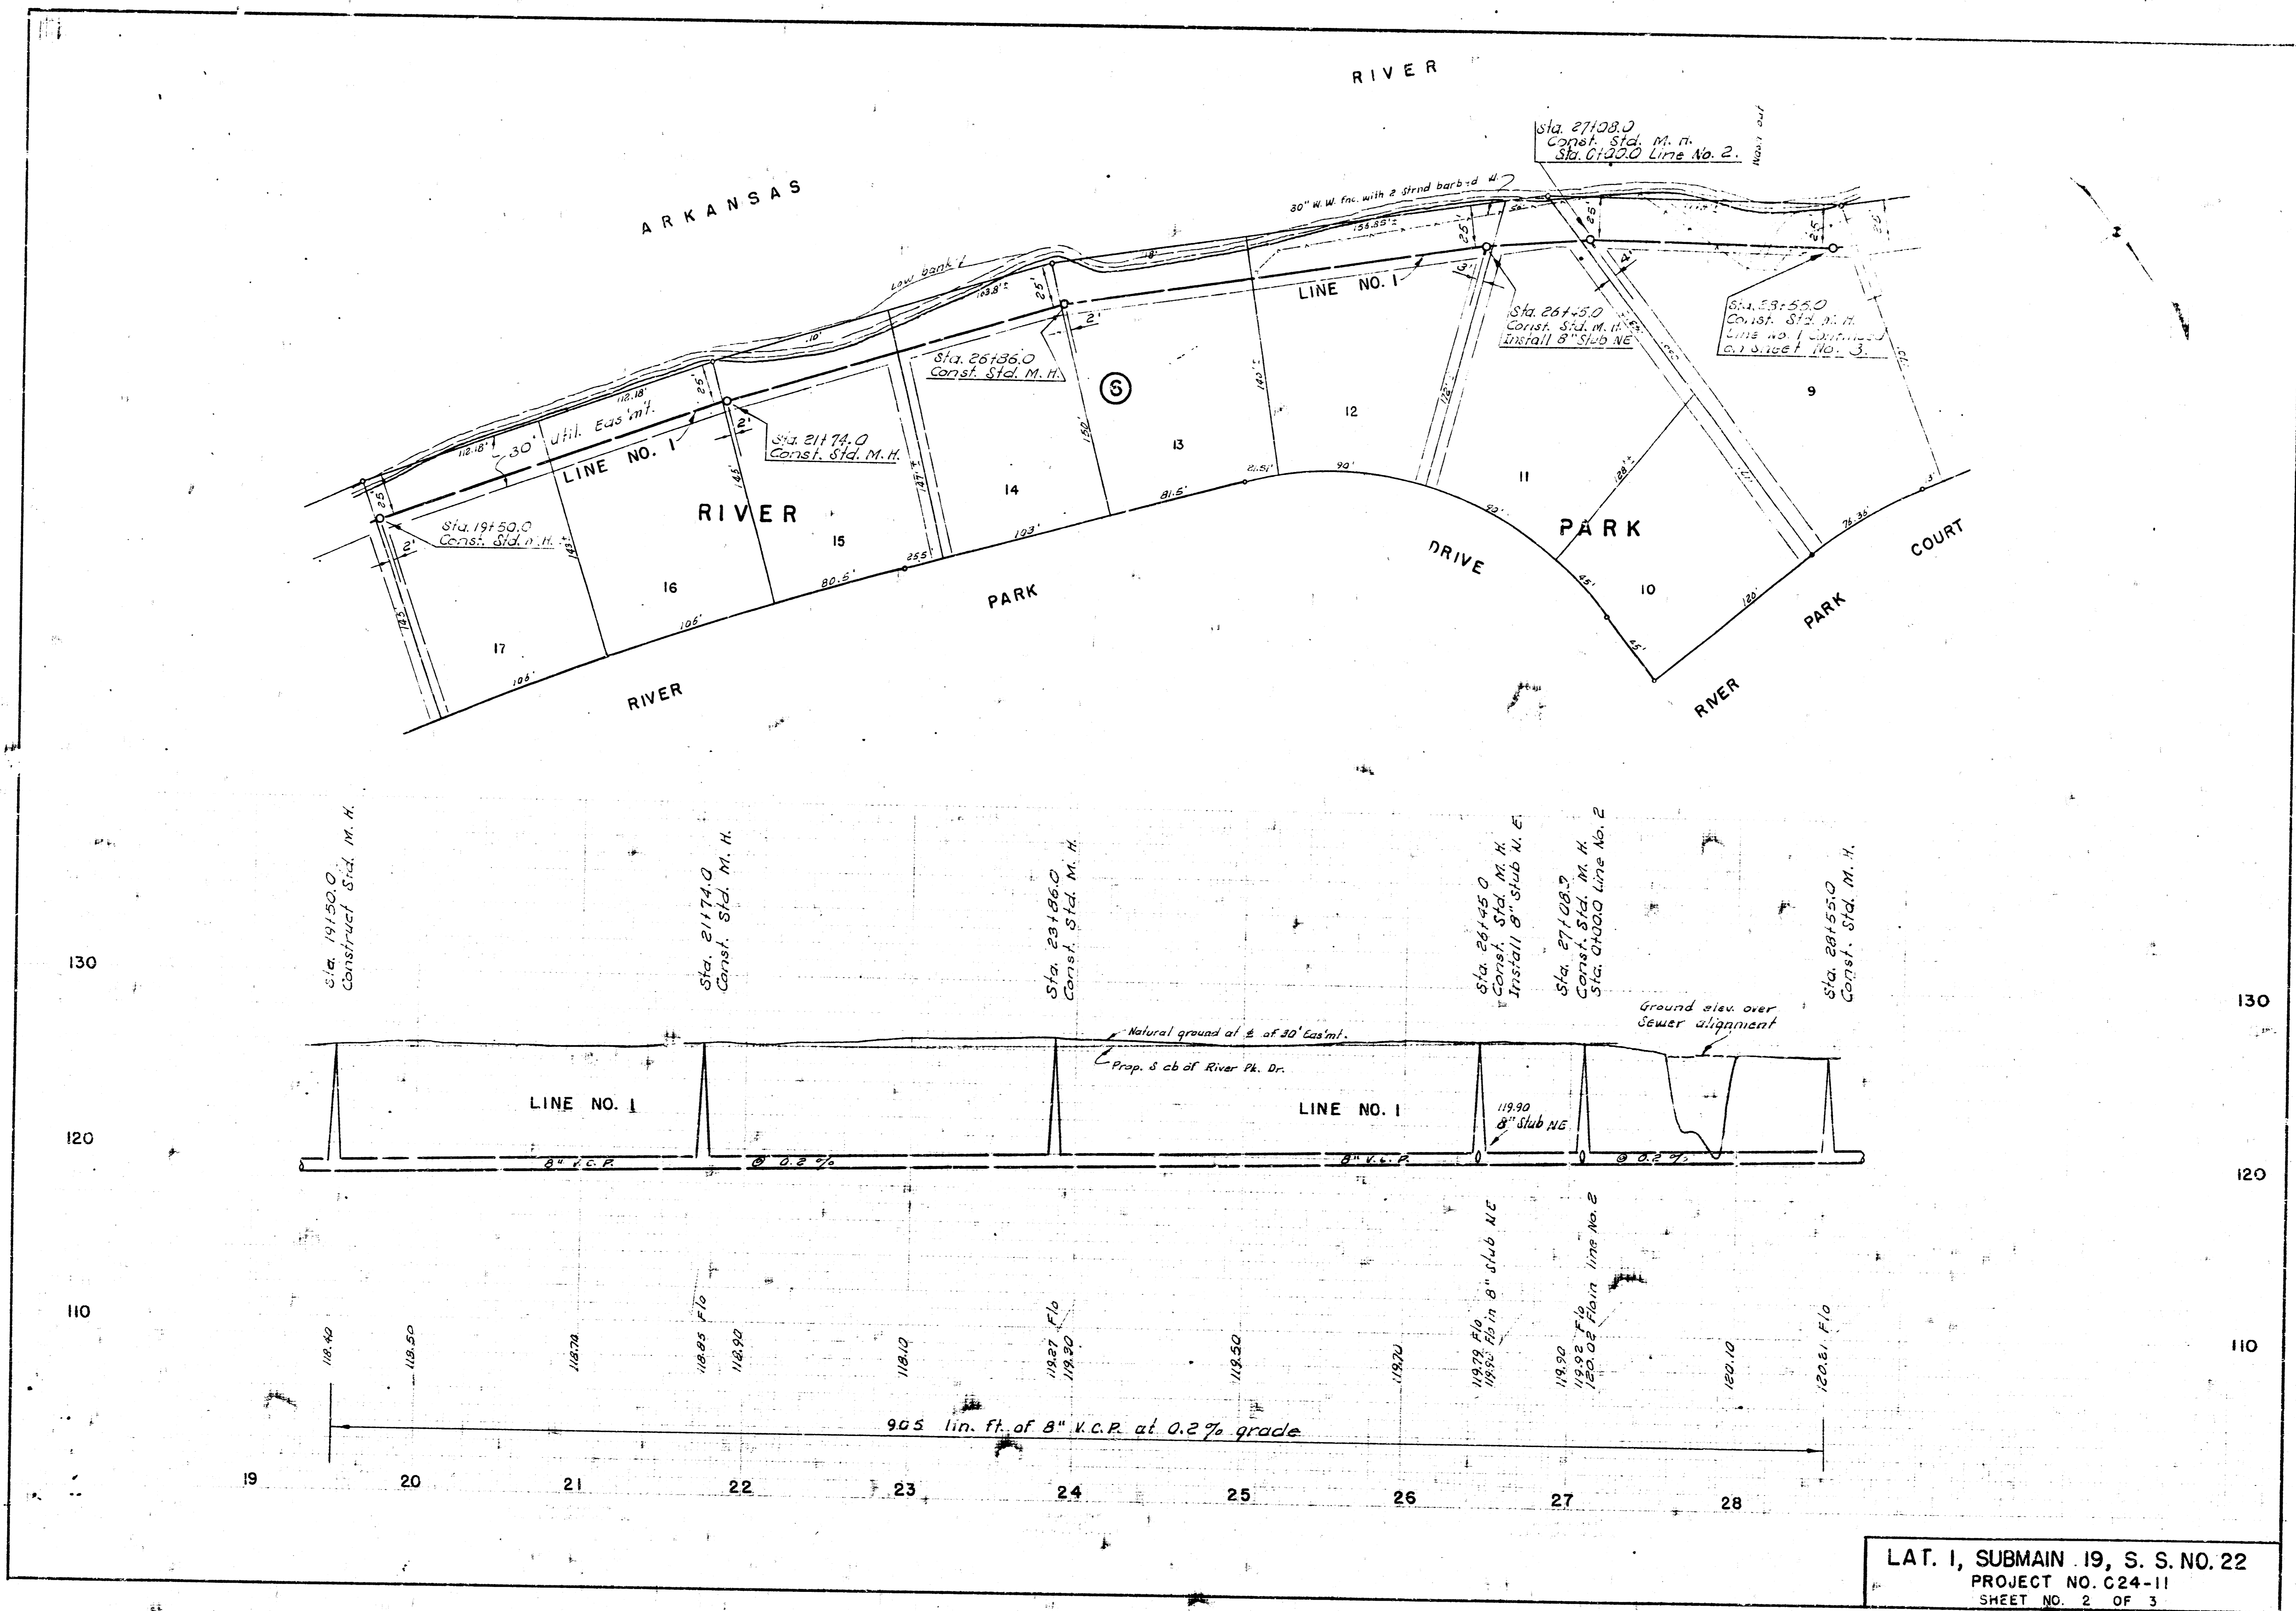

LAT. I, SUBMAIN 19, S. S. NO. 22  
 PROJECT NO. C24-11  
 SHEET NO. 2 OF 3

