


Survey by J. G. A. No. 109
 Plan by J. G. A. Date
 Checked by

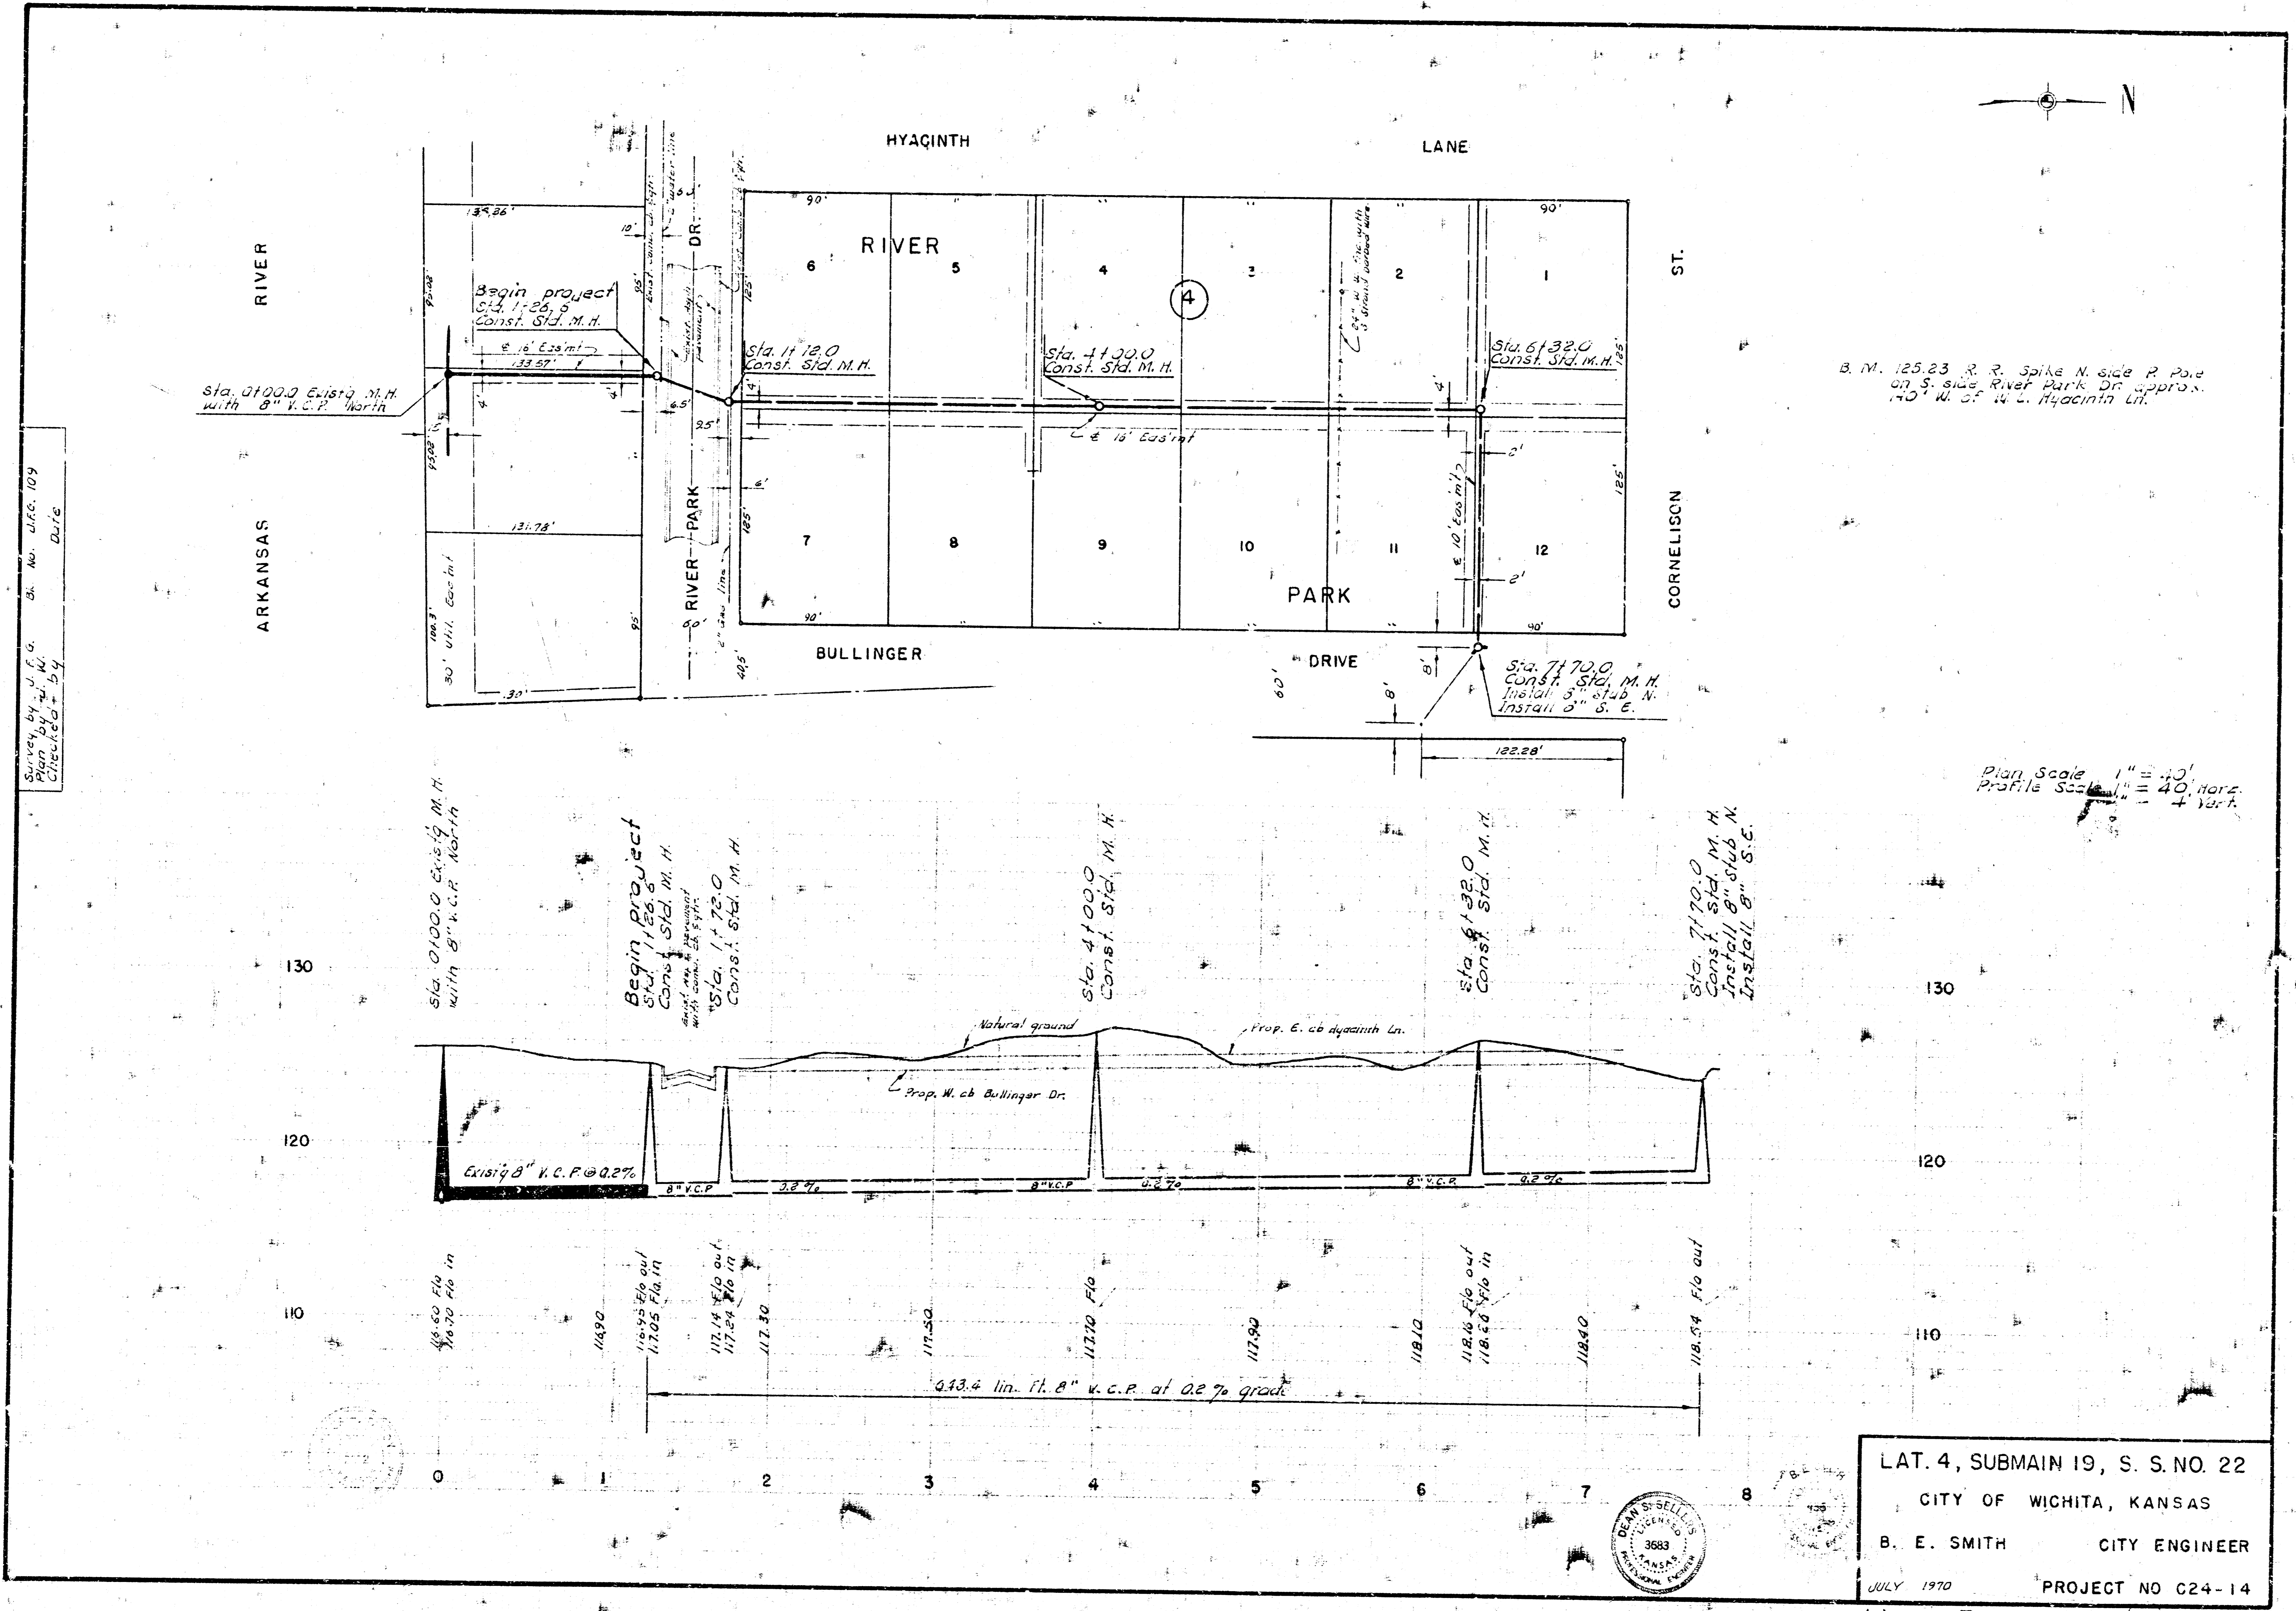

B.M. 125.23 R.R. Spike N. side R. Pole
 on S. side River Park Dr approx.
 140' W. of W. L. Hyacinth Ln.

Plan Scale 1" = 40'
 Profile Scale 1" = 40' vert.
 1" = 40' horz.

LAT. 4, SUBMAIN 19, S. S. NO. 22
 CITY OF WICHITA, KANSAS
 B. E. SMITH CITY ENGINEER
 JULY 1970 PROJECT NO C24-14

