


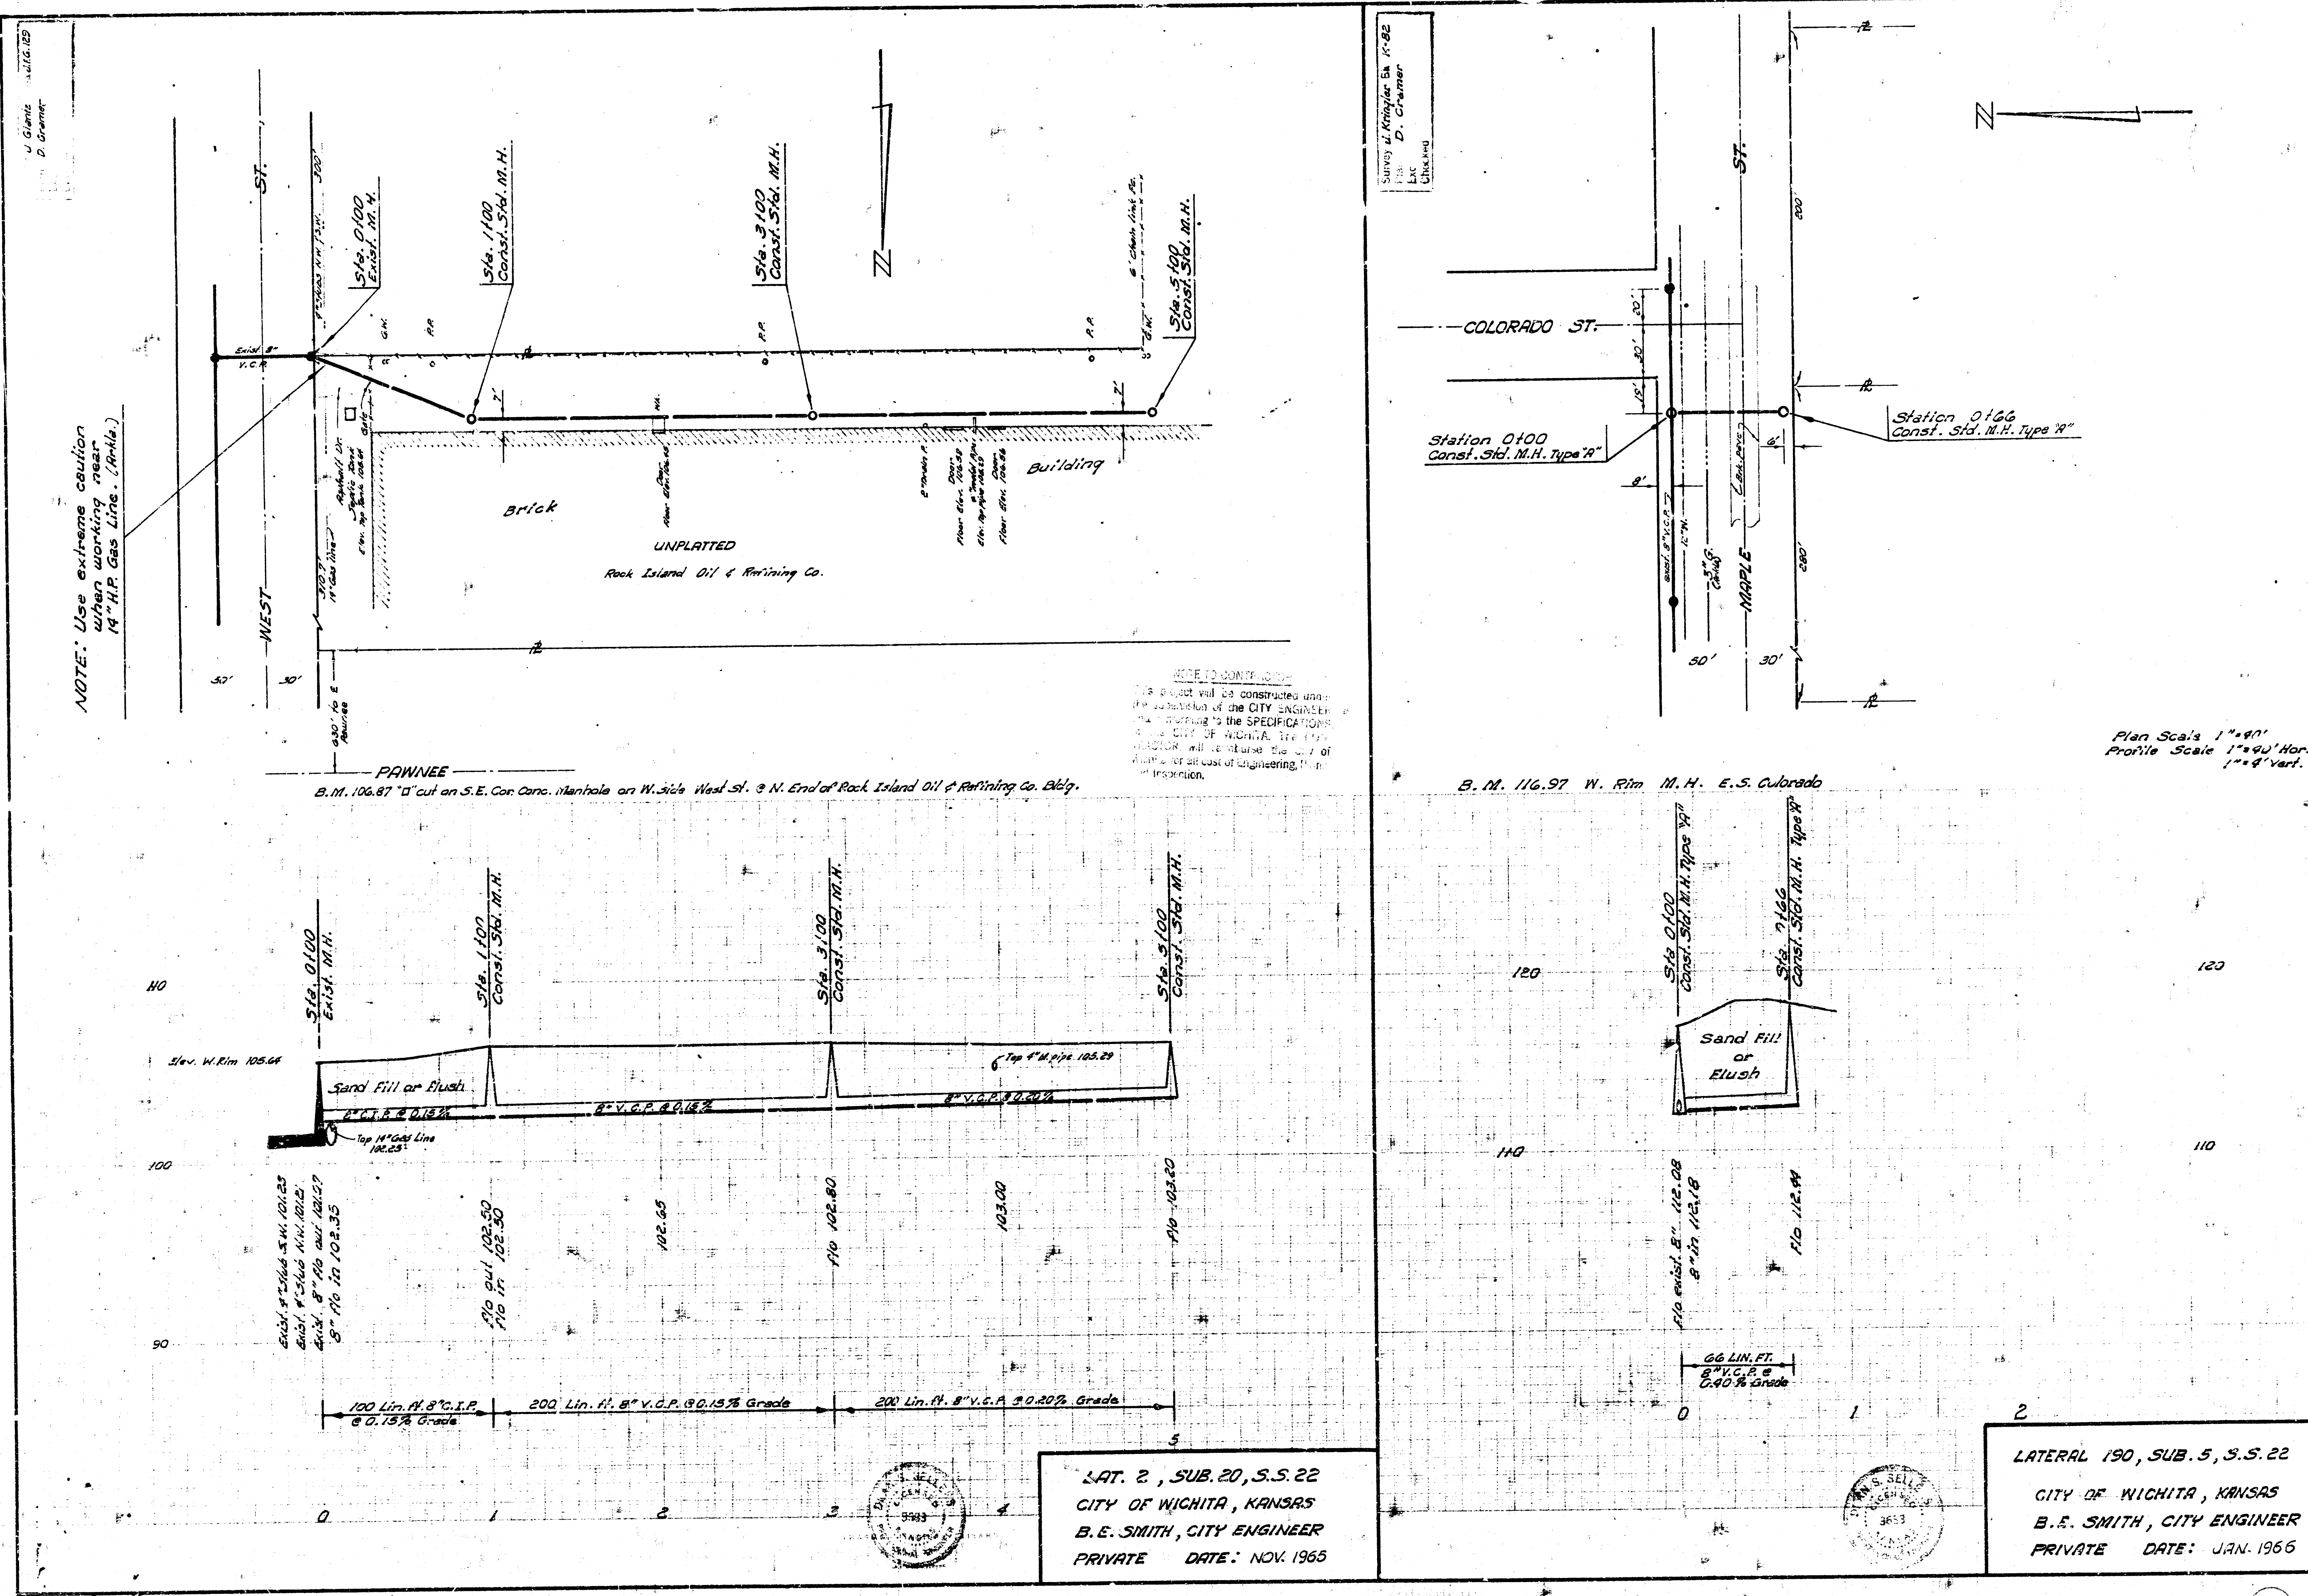

NOTE: Use extreme caution when working near 14" H.P. Gas Line. (Note.)


Plan Scale: 1"=40'
Profile Scale: 1"=40' Hor.
1"=4' Vert.

LAT. 2, SUB. 20, S.S. 22
CITY OF WICHITA, KANSAS
B.E. SMITH, CITY ENGINEER
PRIVATE DATE: NOV. 1965

LAT. 190, SUB. 5, S.S. 22
CITY OF WICHITA, KANSAS
B.E. SMITH, CITY ENGINEER
