

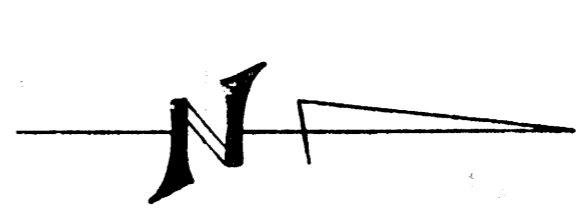
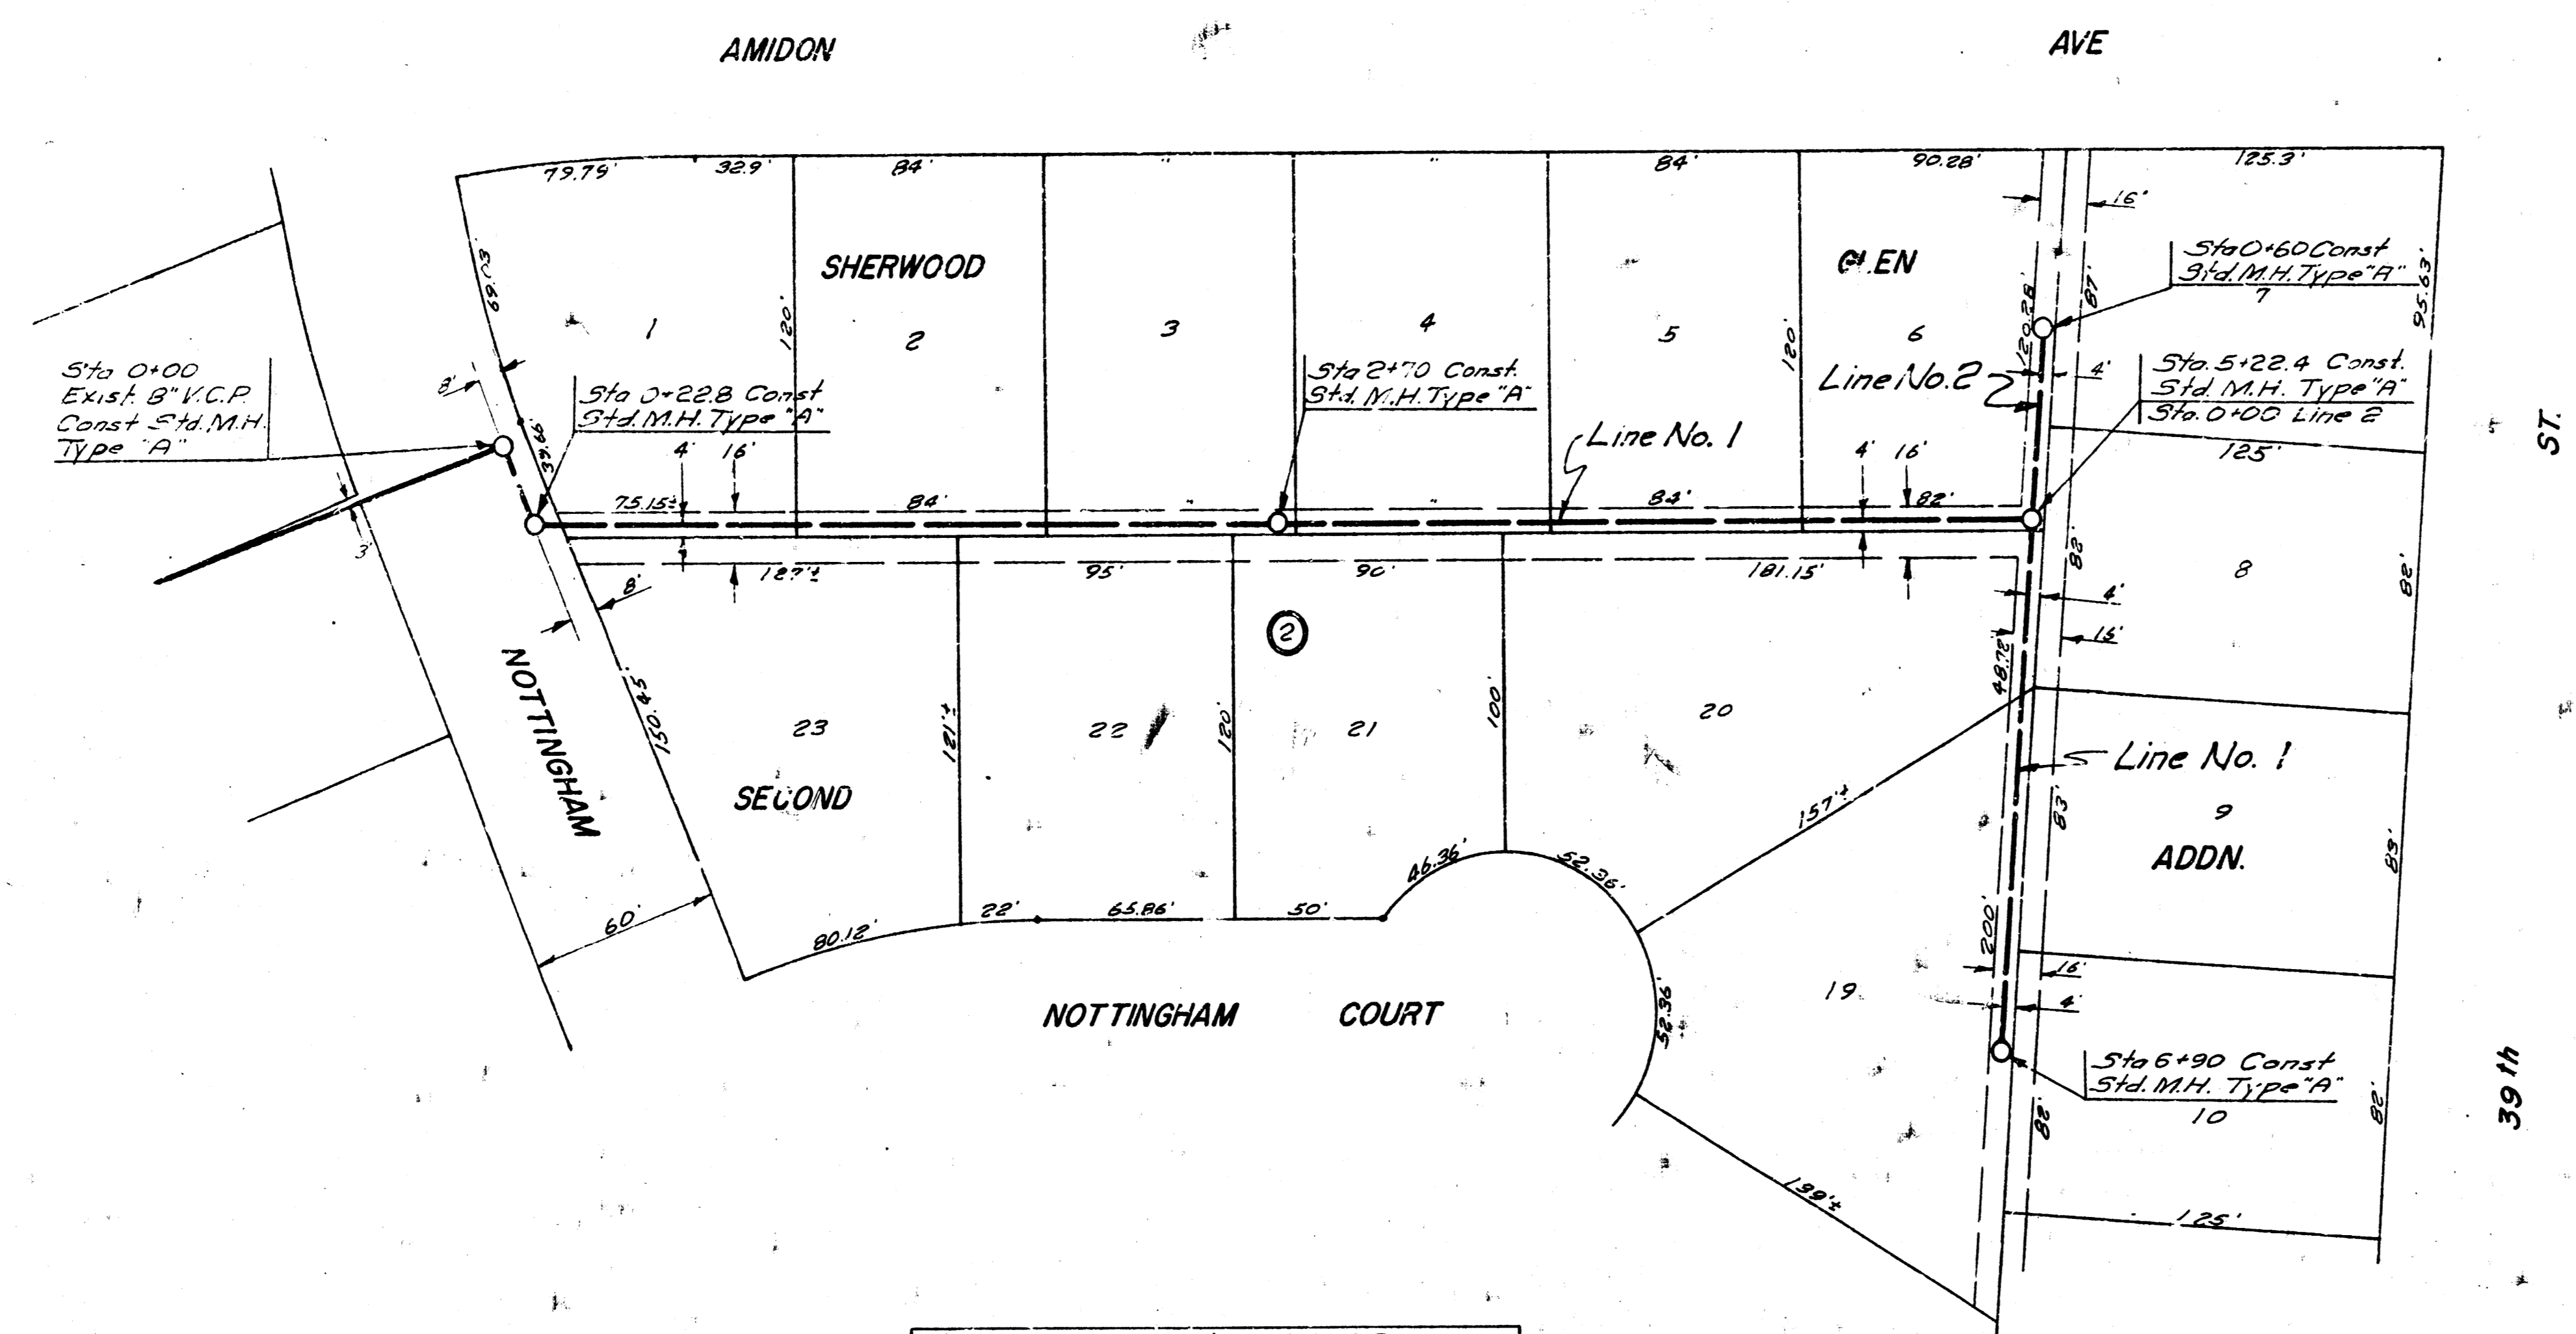


230-Y
ADD'l Plan 1/2

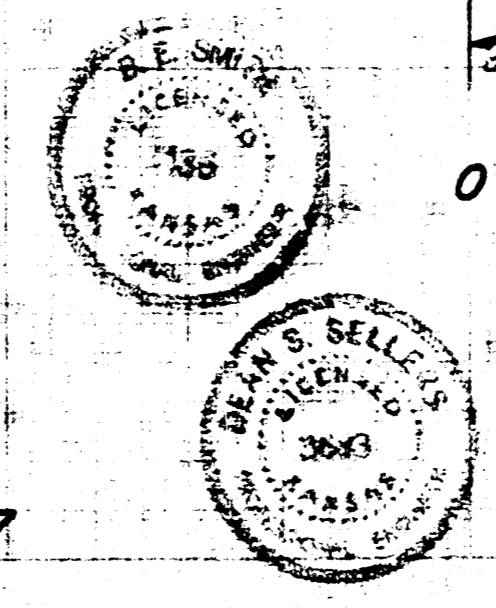

PLAN SCALE 1" = 40'
PROFILE SCALE 1" = 4' vert.

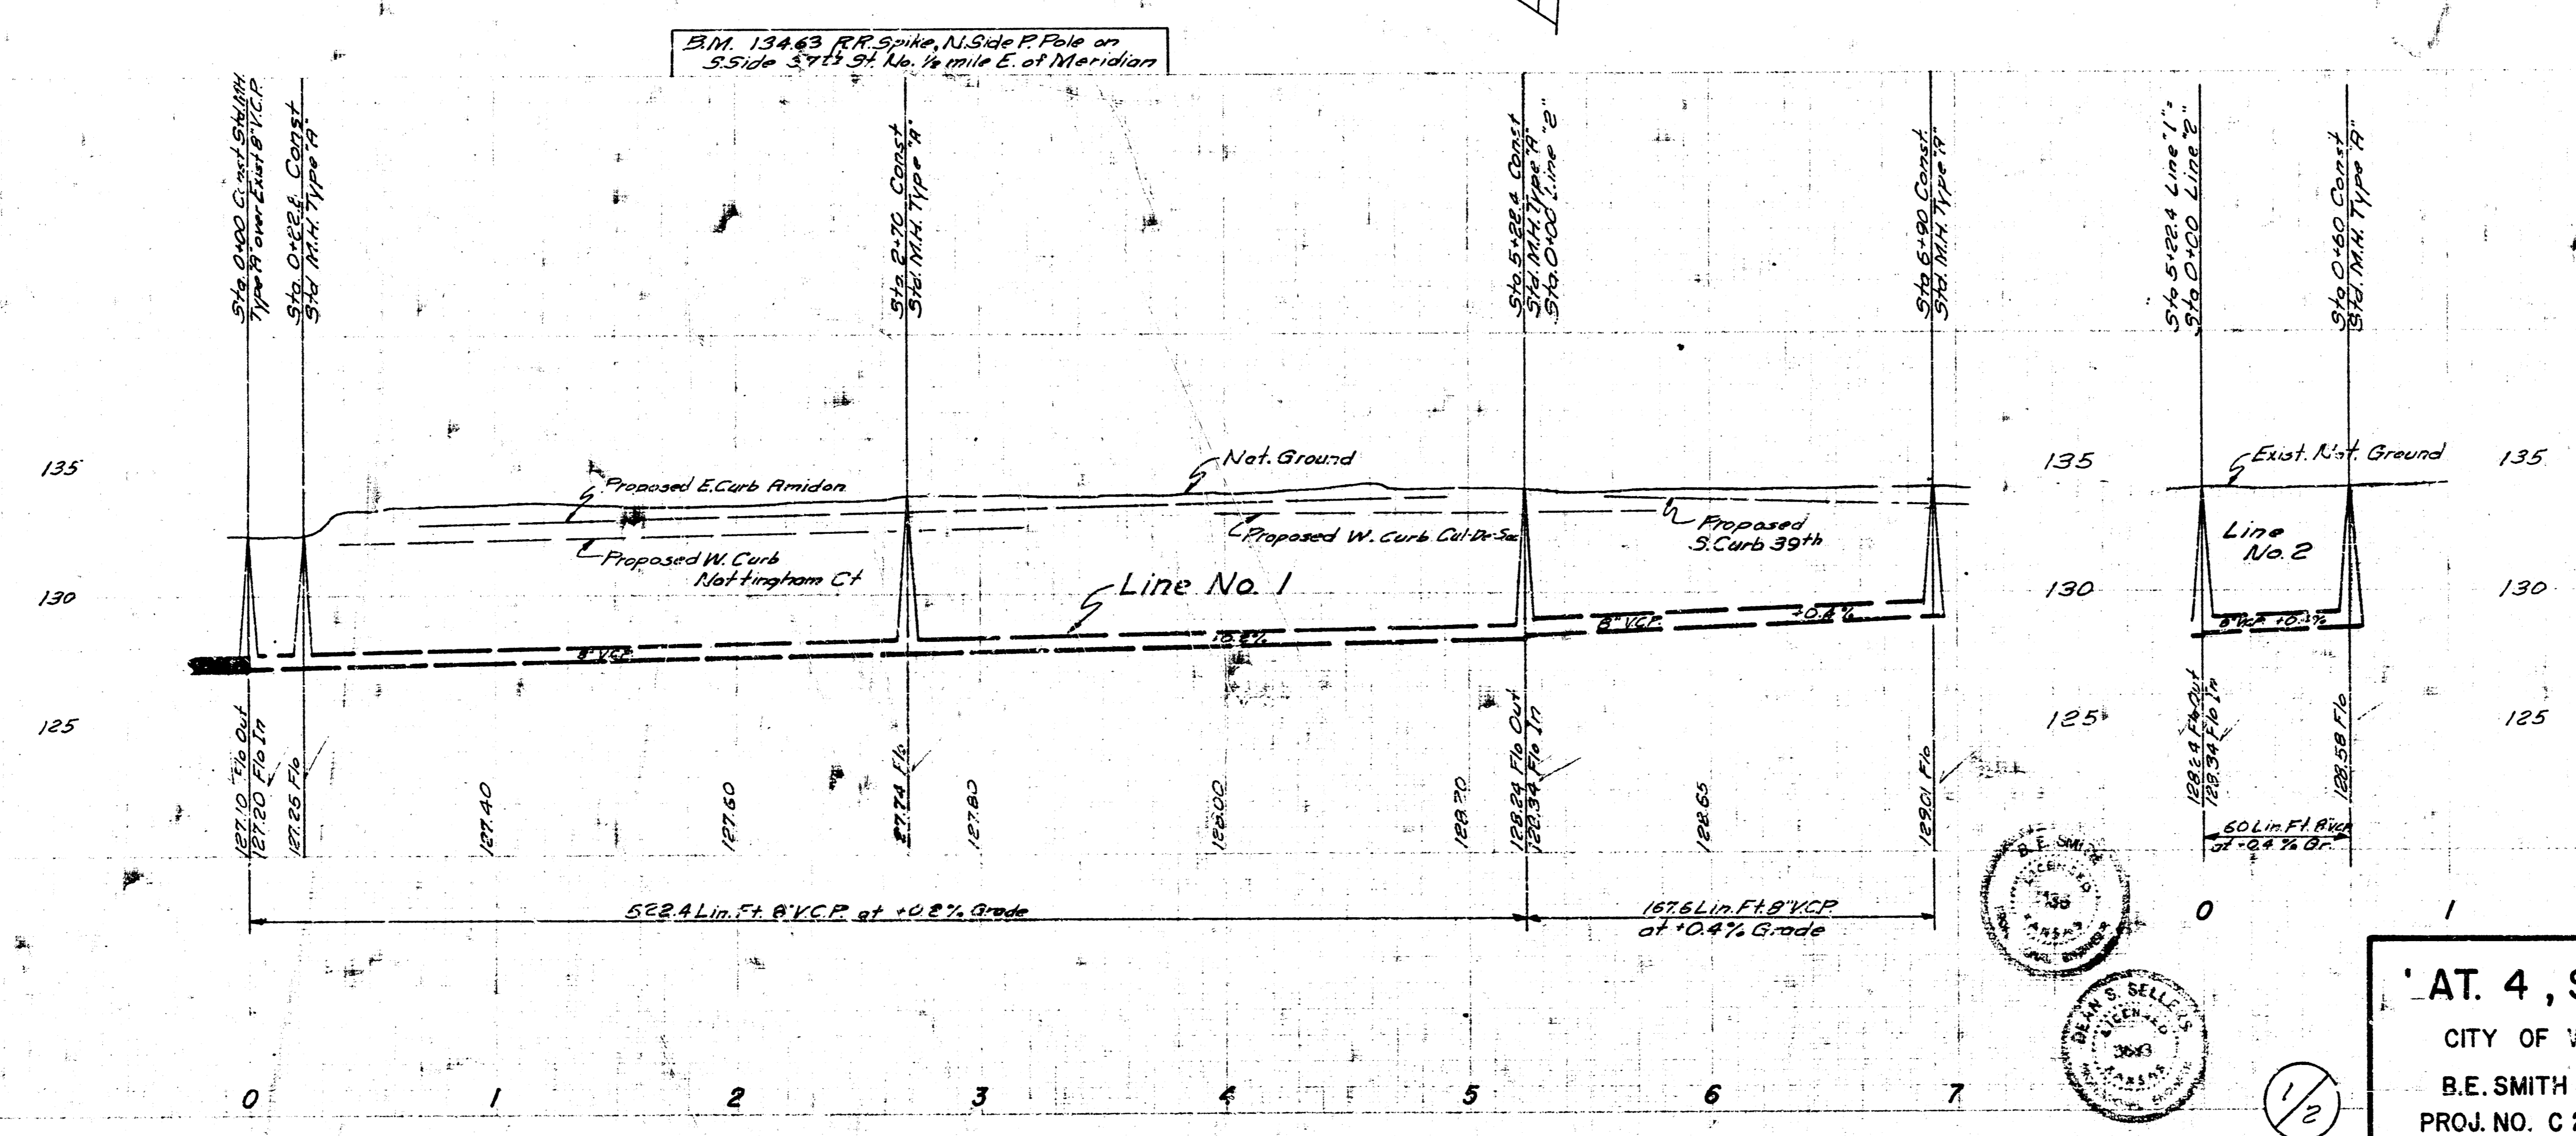

AT. 4, SUB. 21, SS. 22
CITY OF WICHITA, KANSAS
B.E. SMITH, CITY ENGINEER
PROJ. NO. C 25-24 DATE AUG. 1967

