

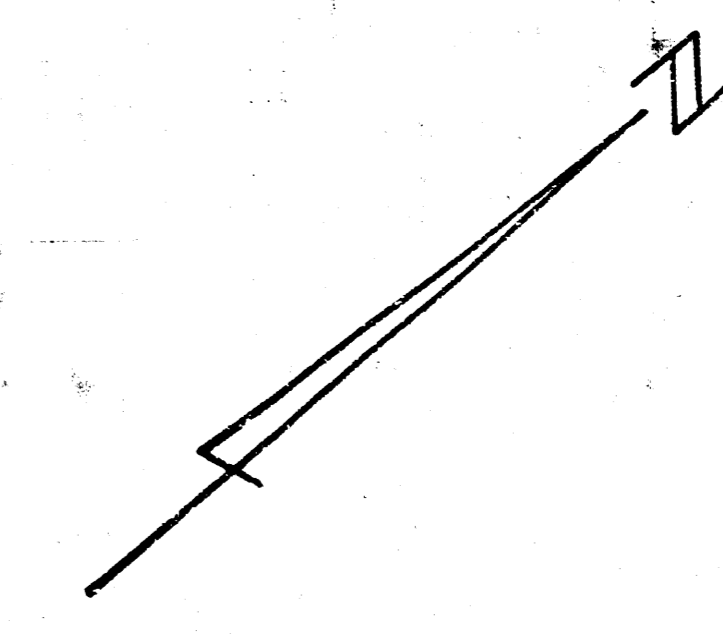


CAUTION :
Existing 8" and 10" H. P. Phillips
Pipe lines in the 40' Easement.
Contractor shall contact Phillips
Pipeline Co. prior to construction of
sewer on their easement.

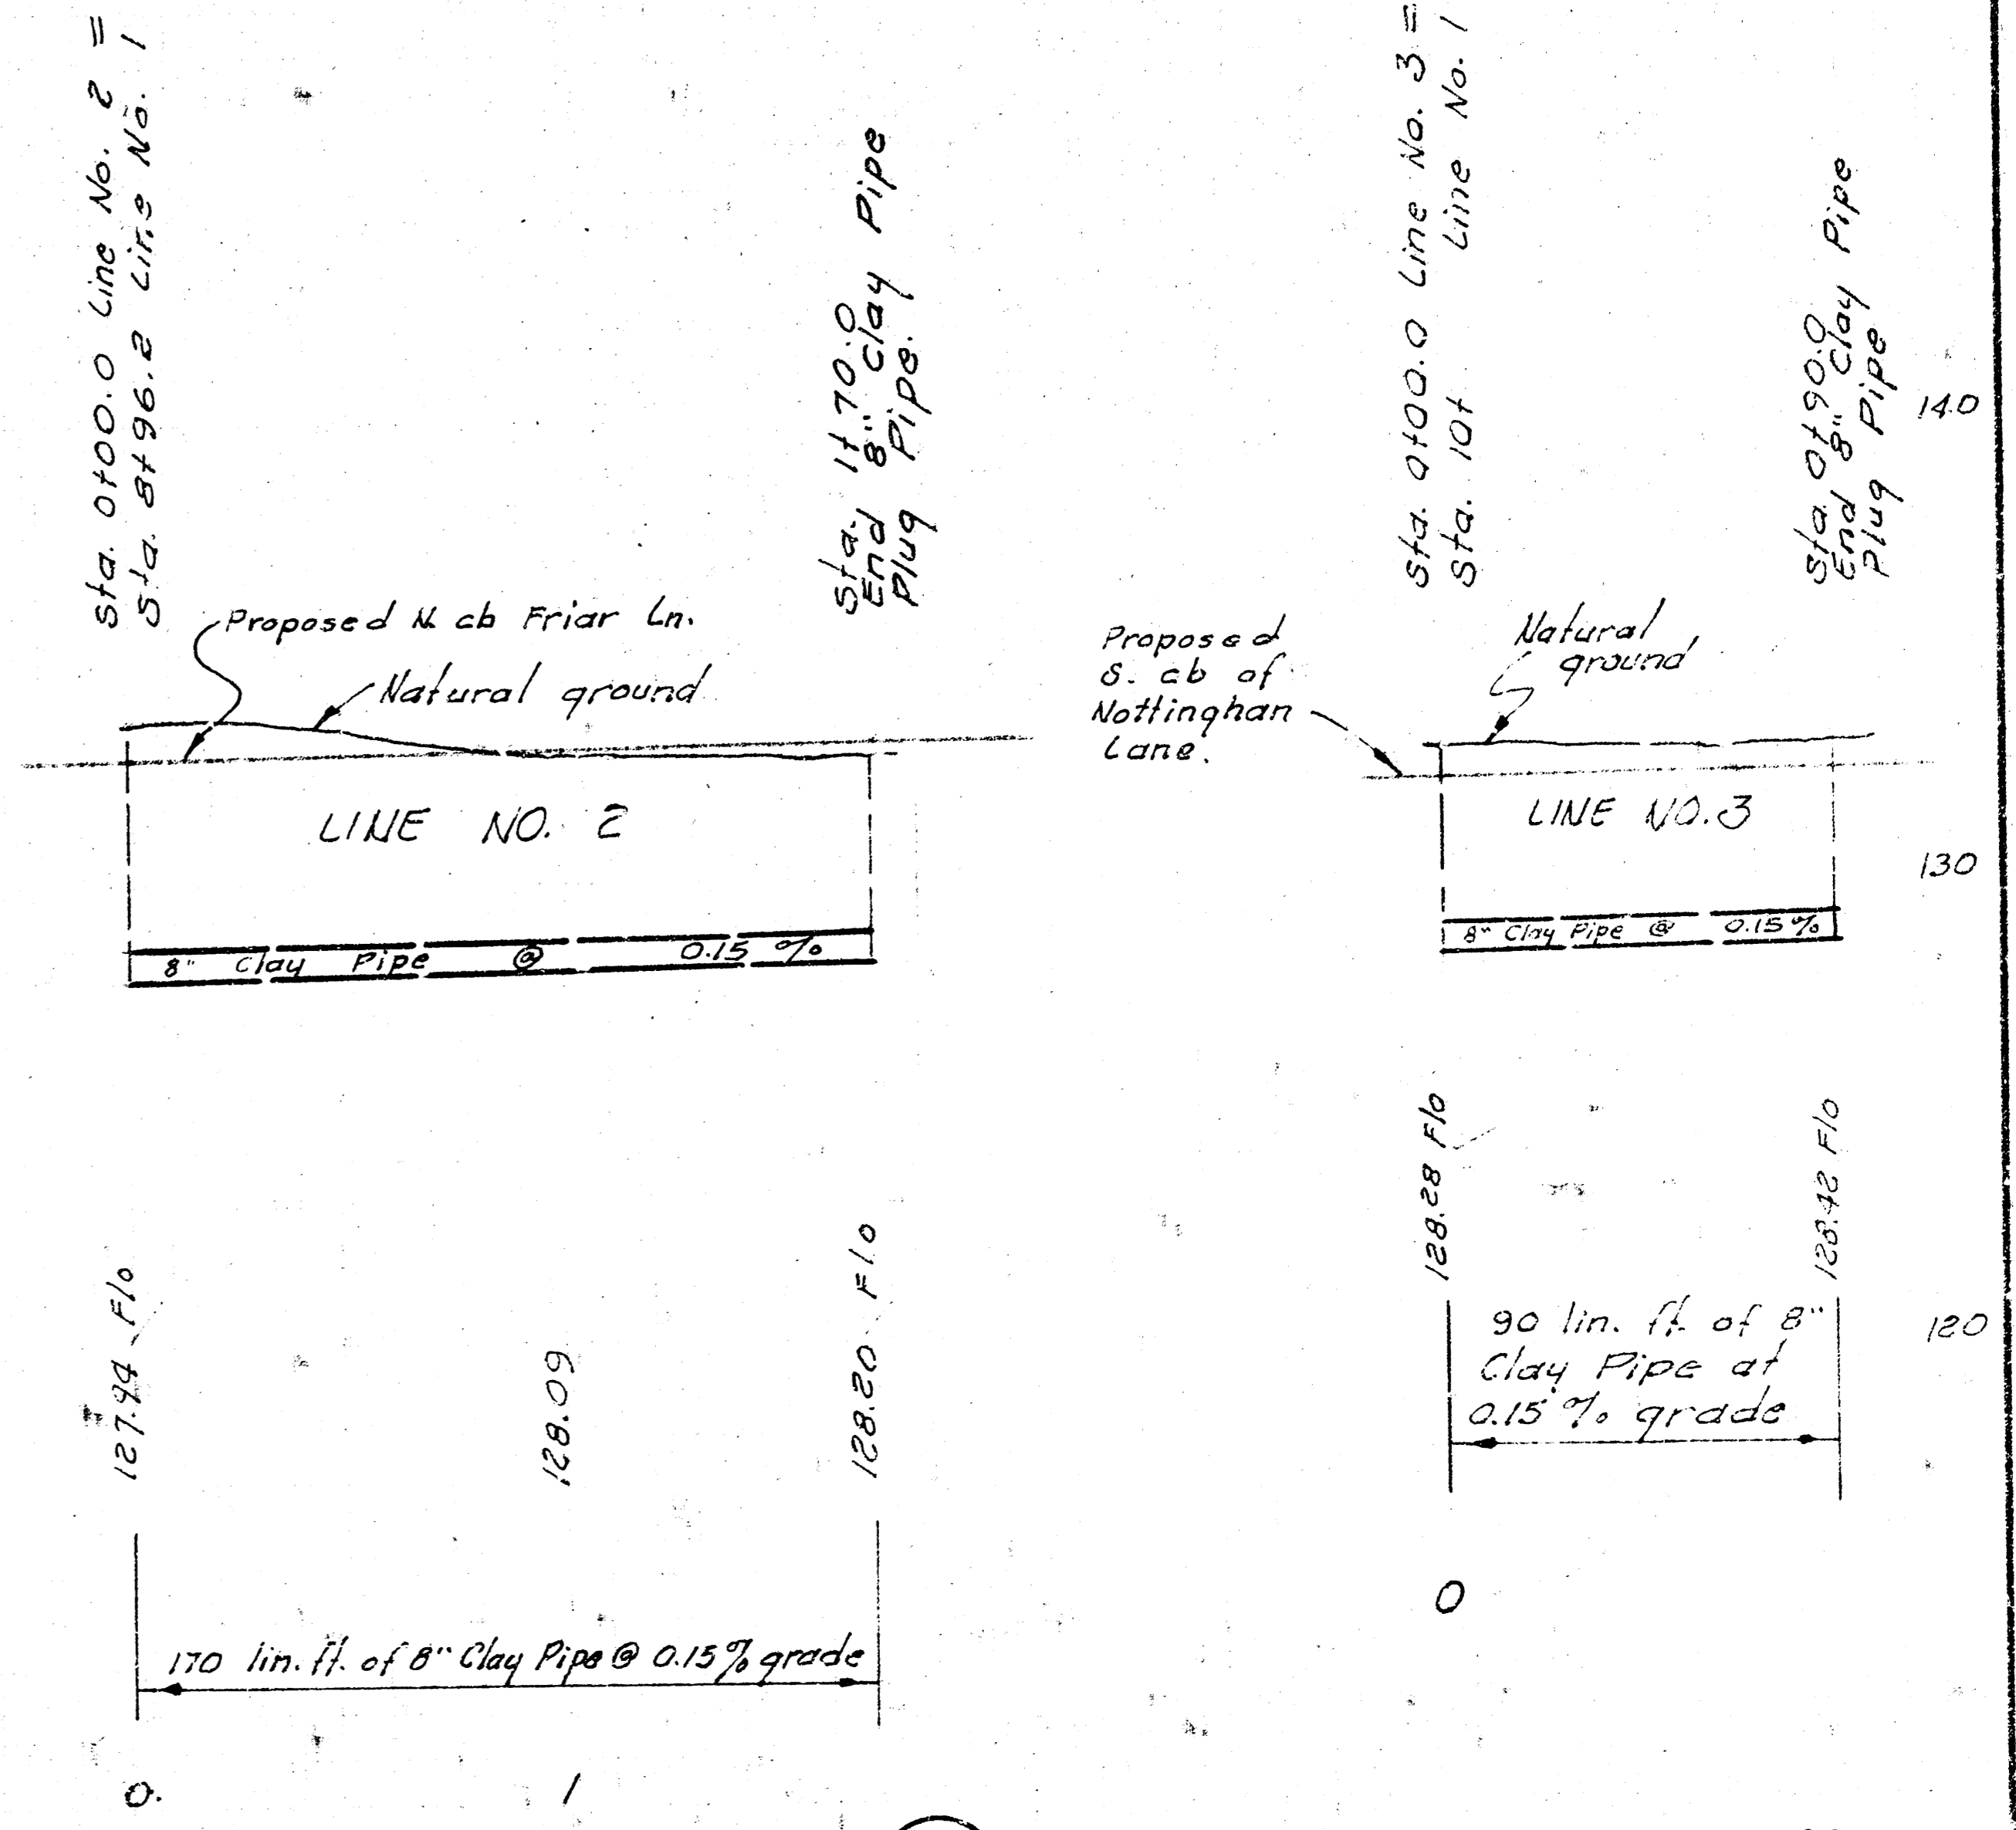


140
130
120

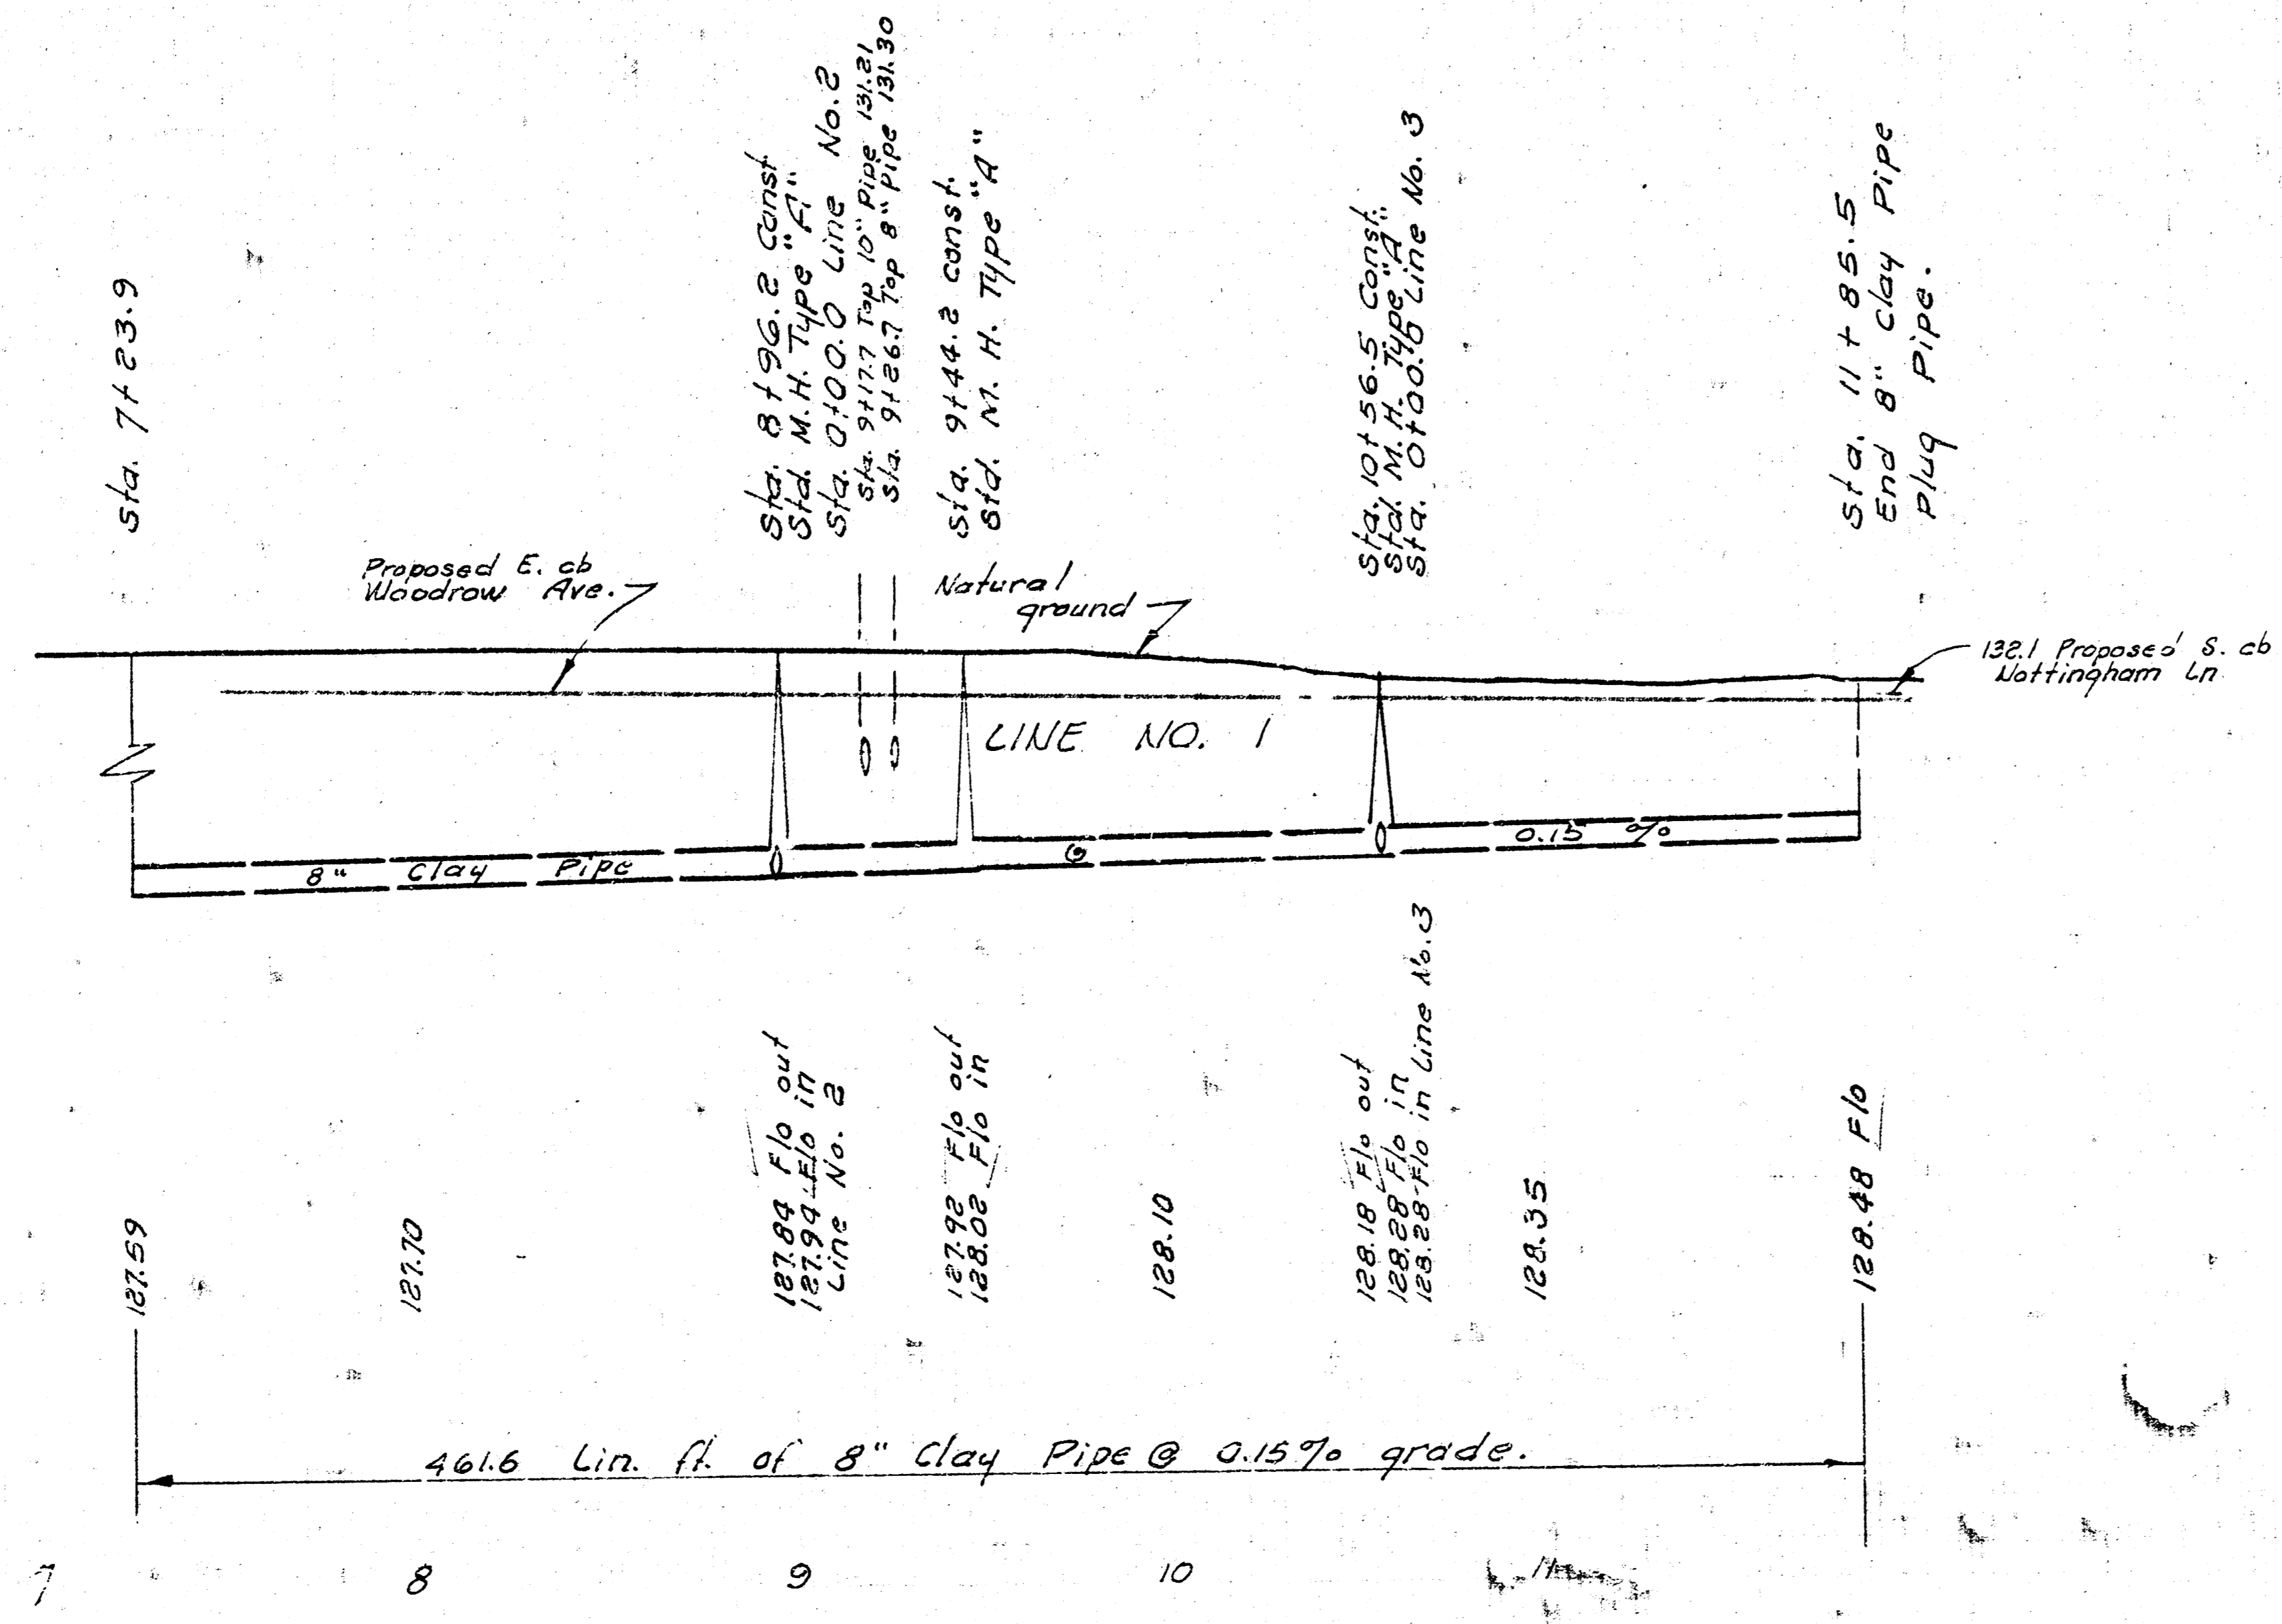

2/2

G. Koury, Jr.
D. Cramer

Sta. 0+00.0
Exist. M. H.
Exist. 8" Stub No.



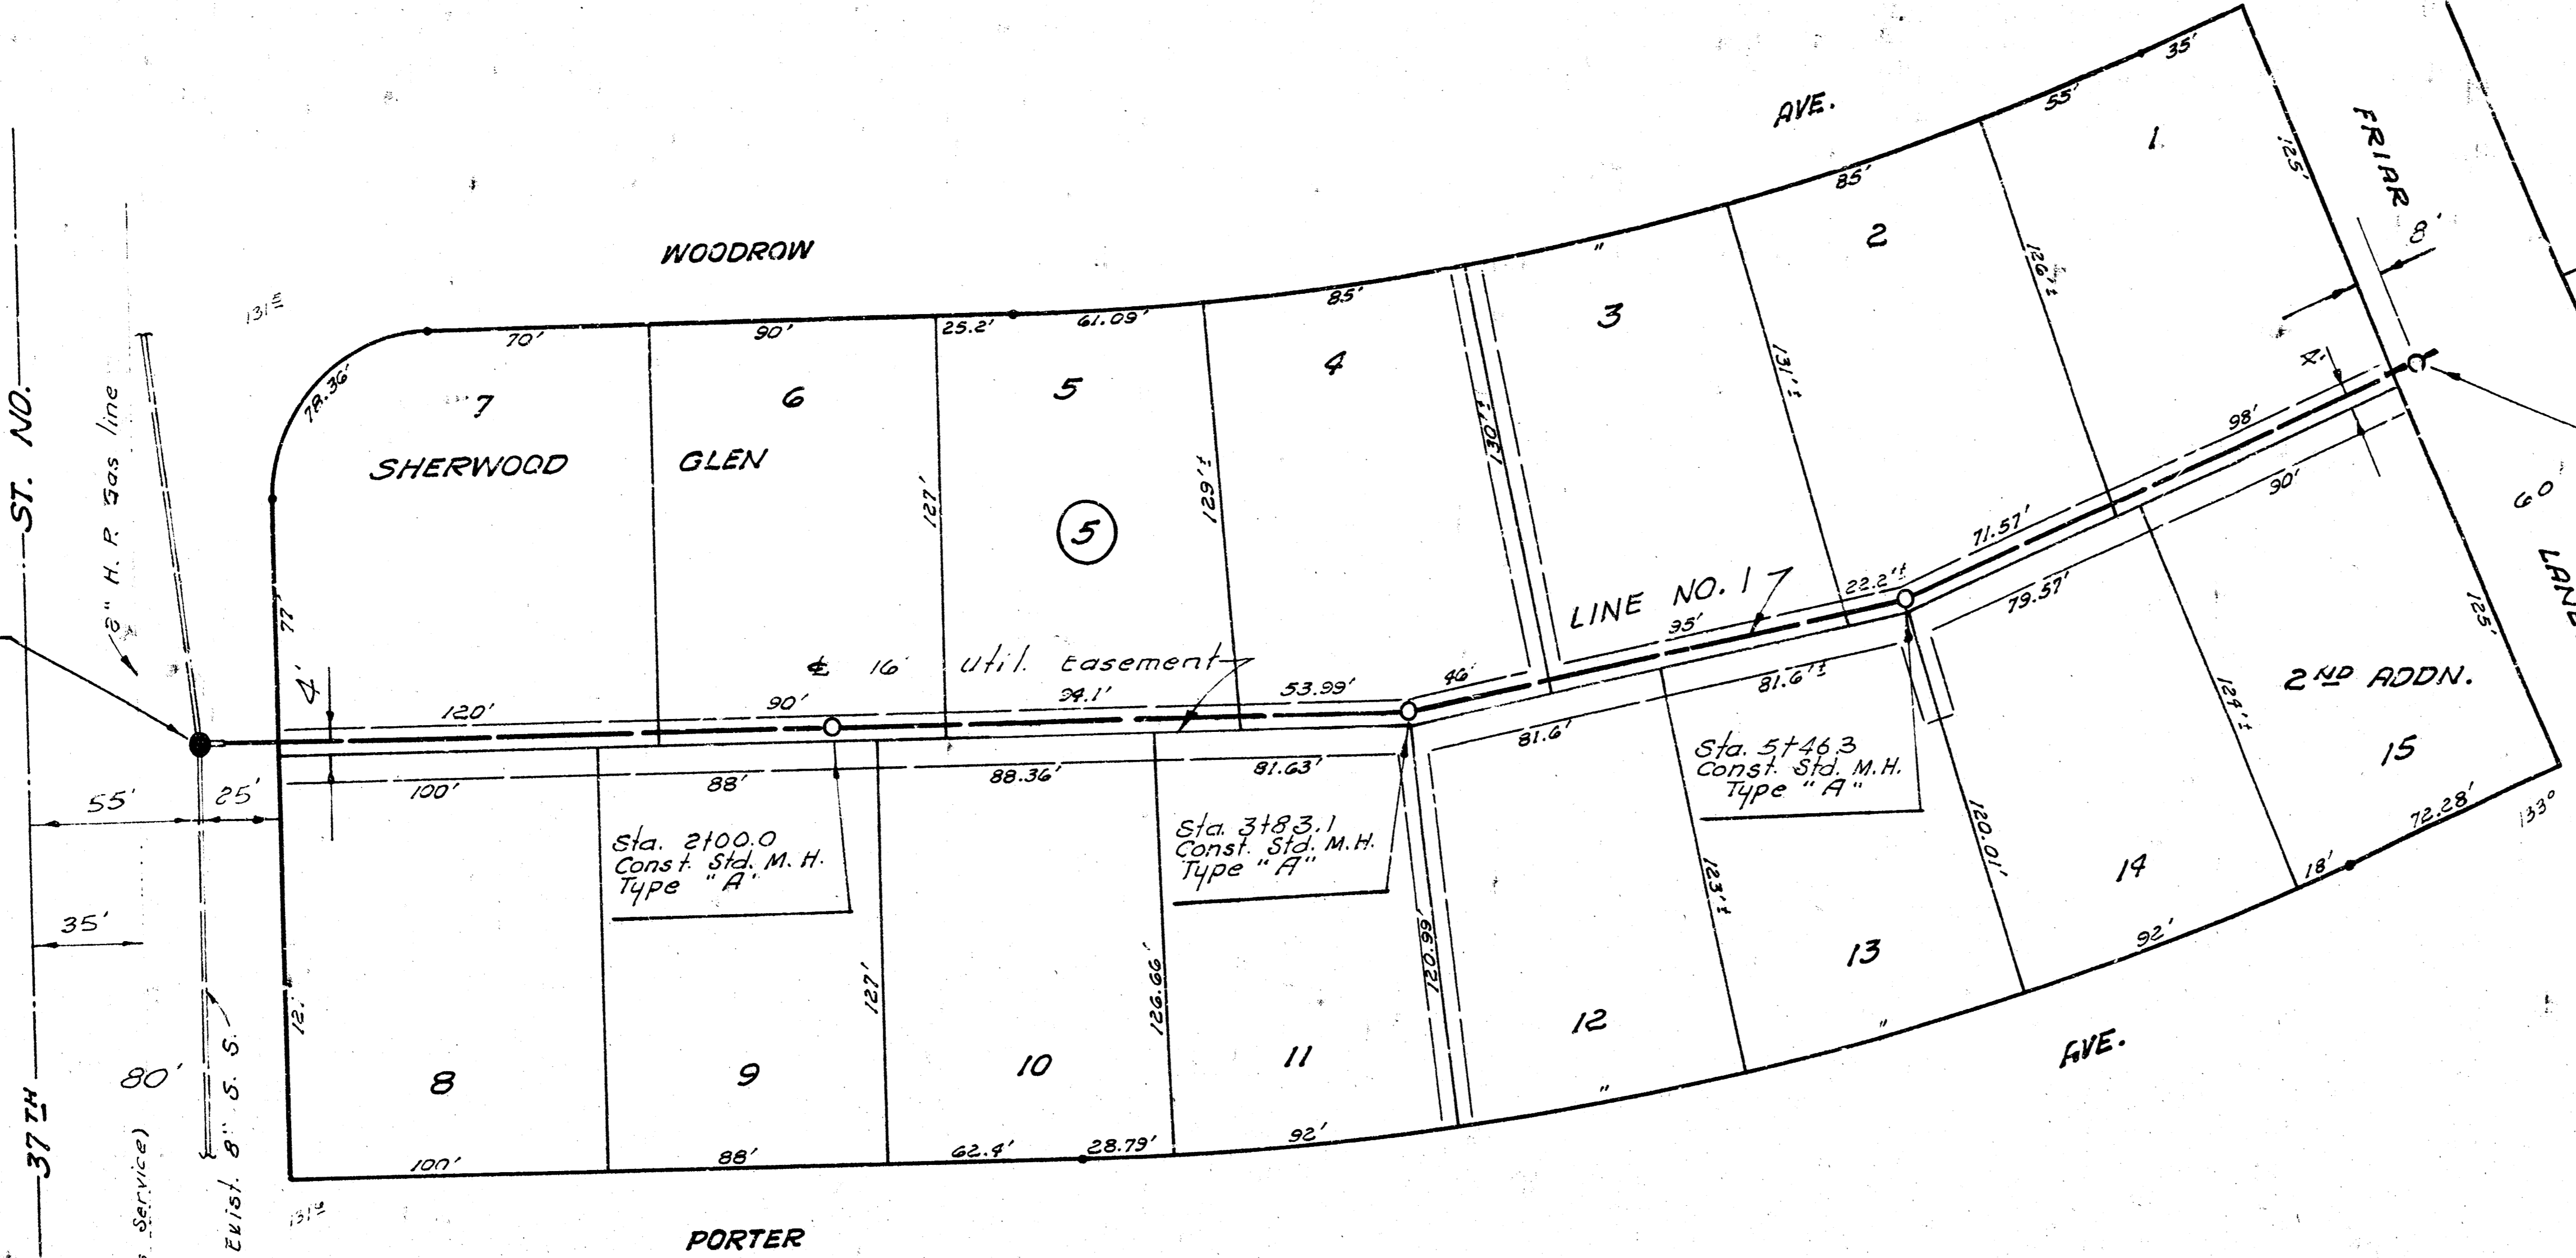


B. M. 131.95 N. Rim M. H. in Woodrow Ave.
North side of 37th St. North.

Sta. 7123.9
Const. Std. M. H.
Type "A"

Plan Scale 1"=40'
Profile Scale 1"=40' Hor.
1"=4' Vert.

B. M. 134.63 R.R. Spike N.S.P.P. S.S. 37th - 1/2 Mi. E. of Meridian

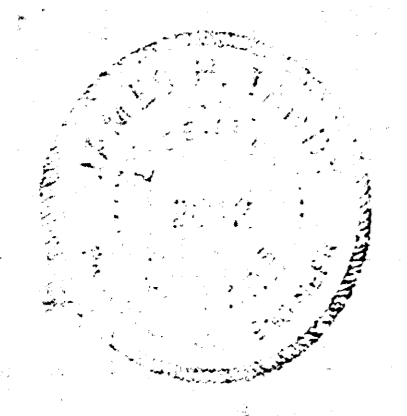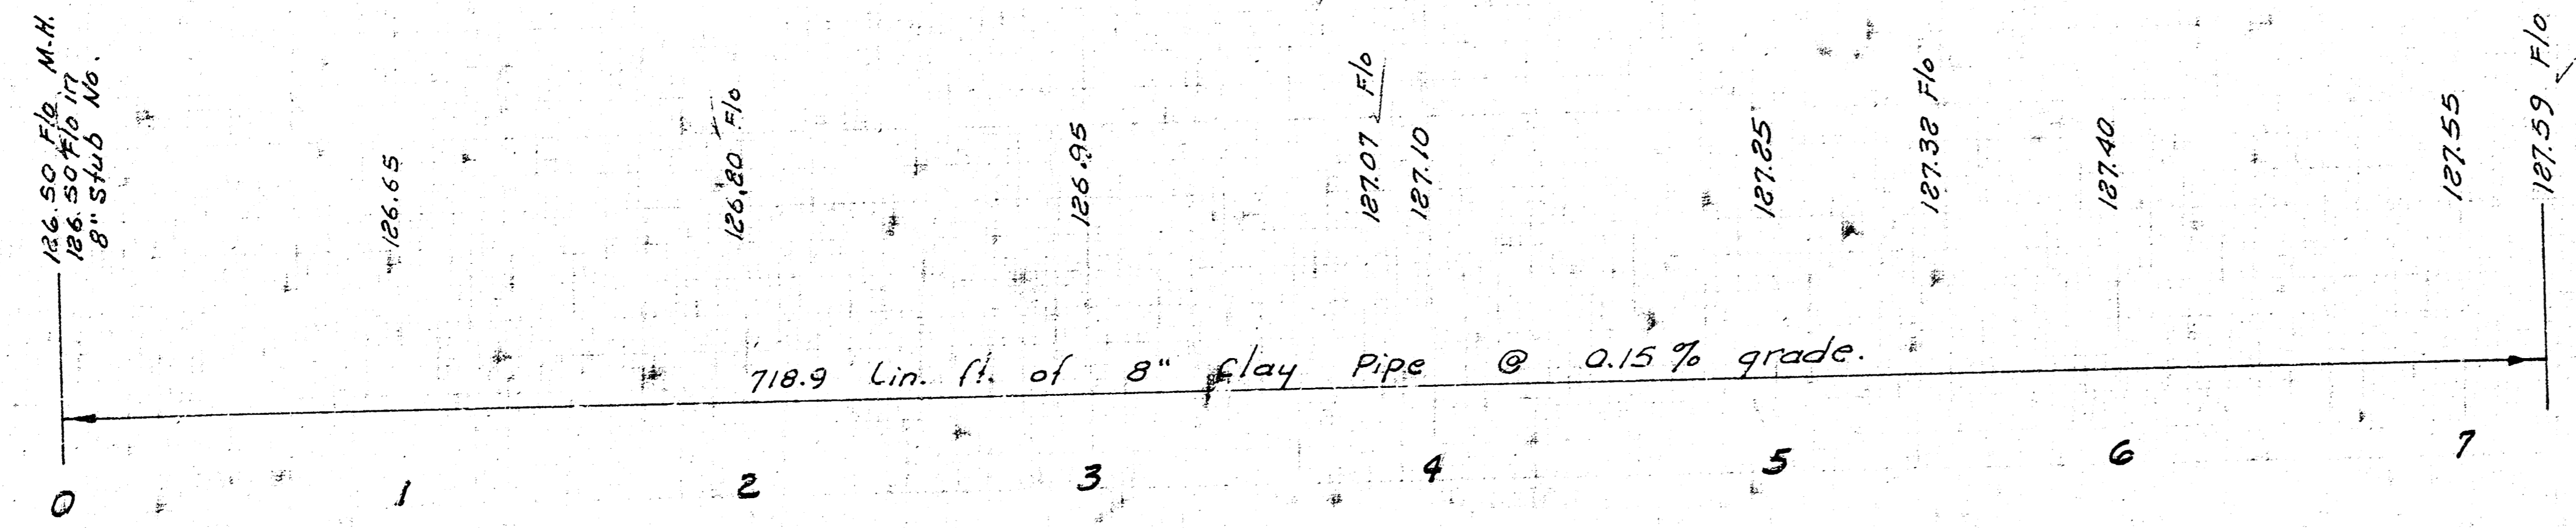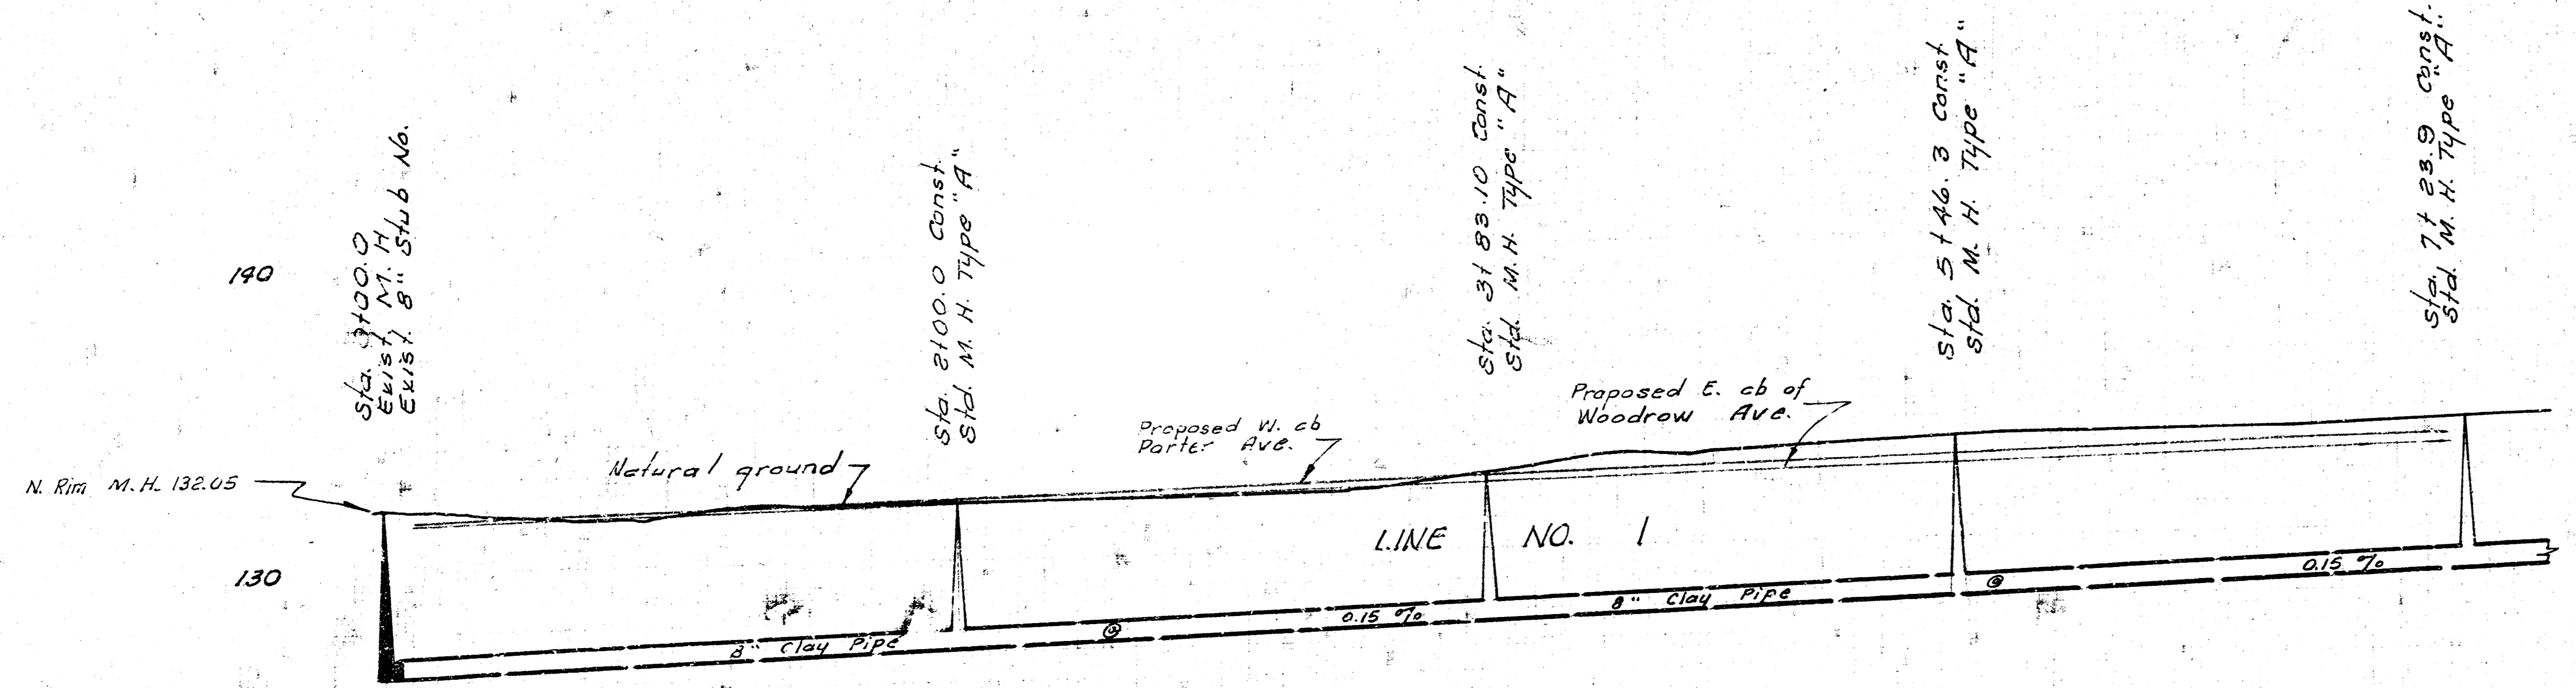

LATERAL 5, SUB. 21, S.S. NO. 22
 CITY OF WICHITA, KANSAS
 R.W. LINN, CITY ENGINEER
 PROJ. NO. DBKL565025
 JUNE, 1972

1/2