



J. Dierlin, D.M. #2
D. Cremer

B.M. 136.71 "D" cut on N.E. cor. bk. to Pleasant Valley School - S.L. 31 7th St. No.

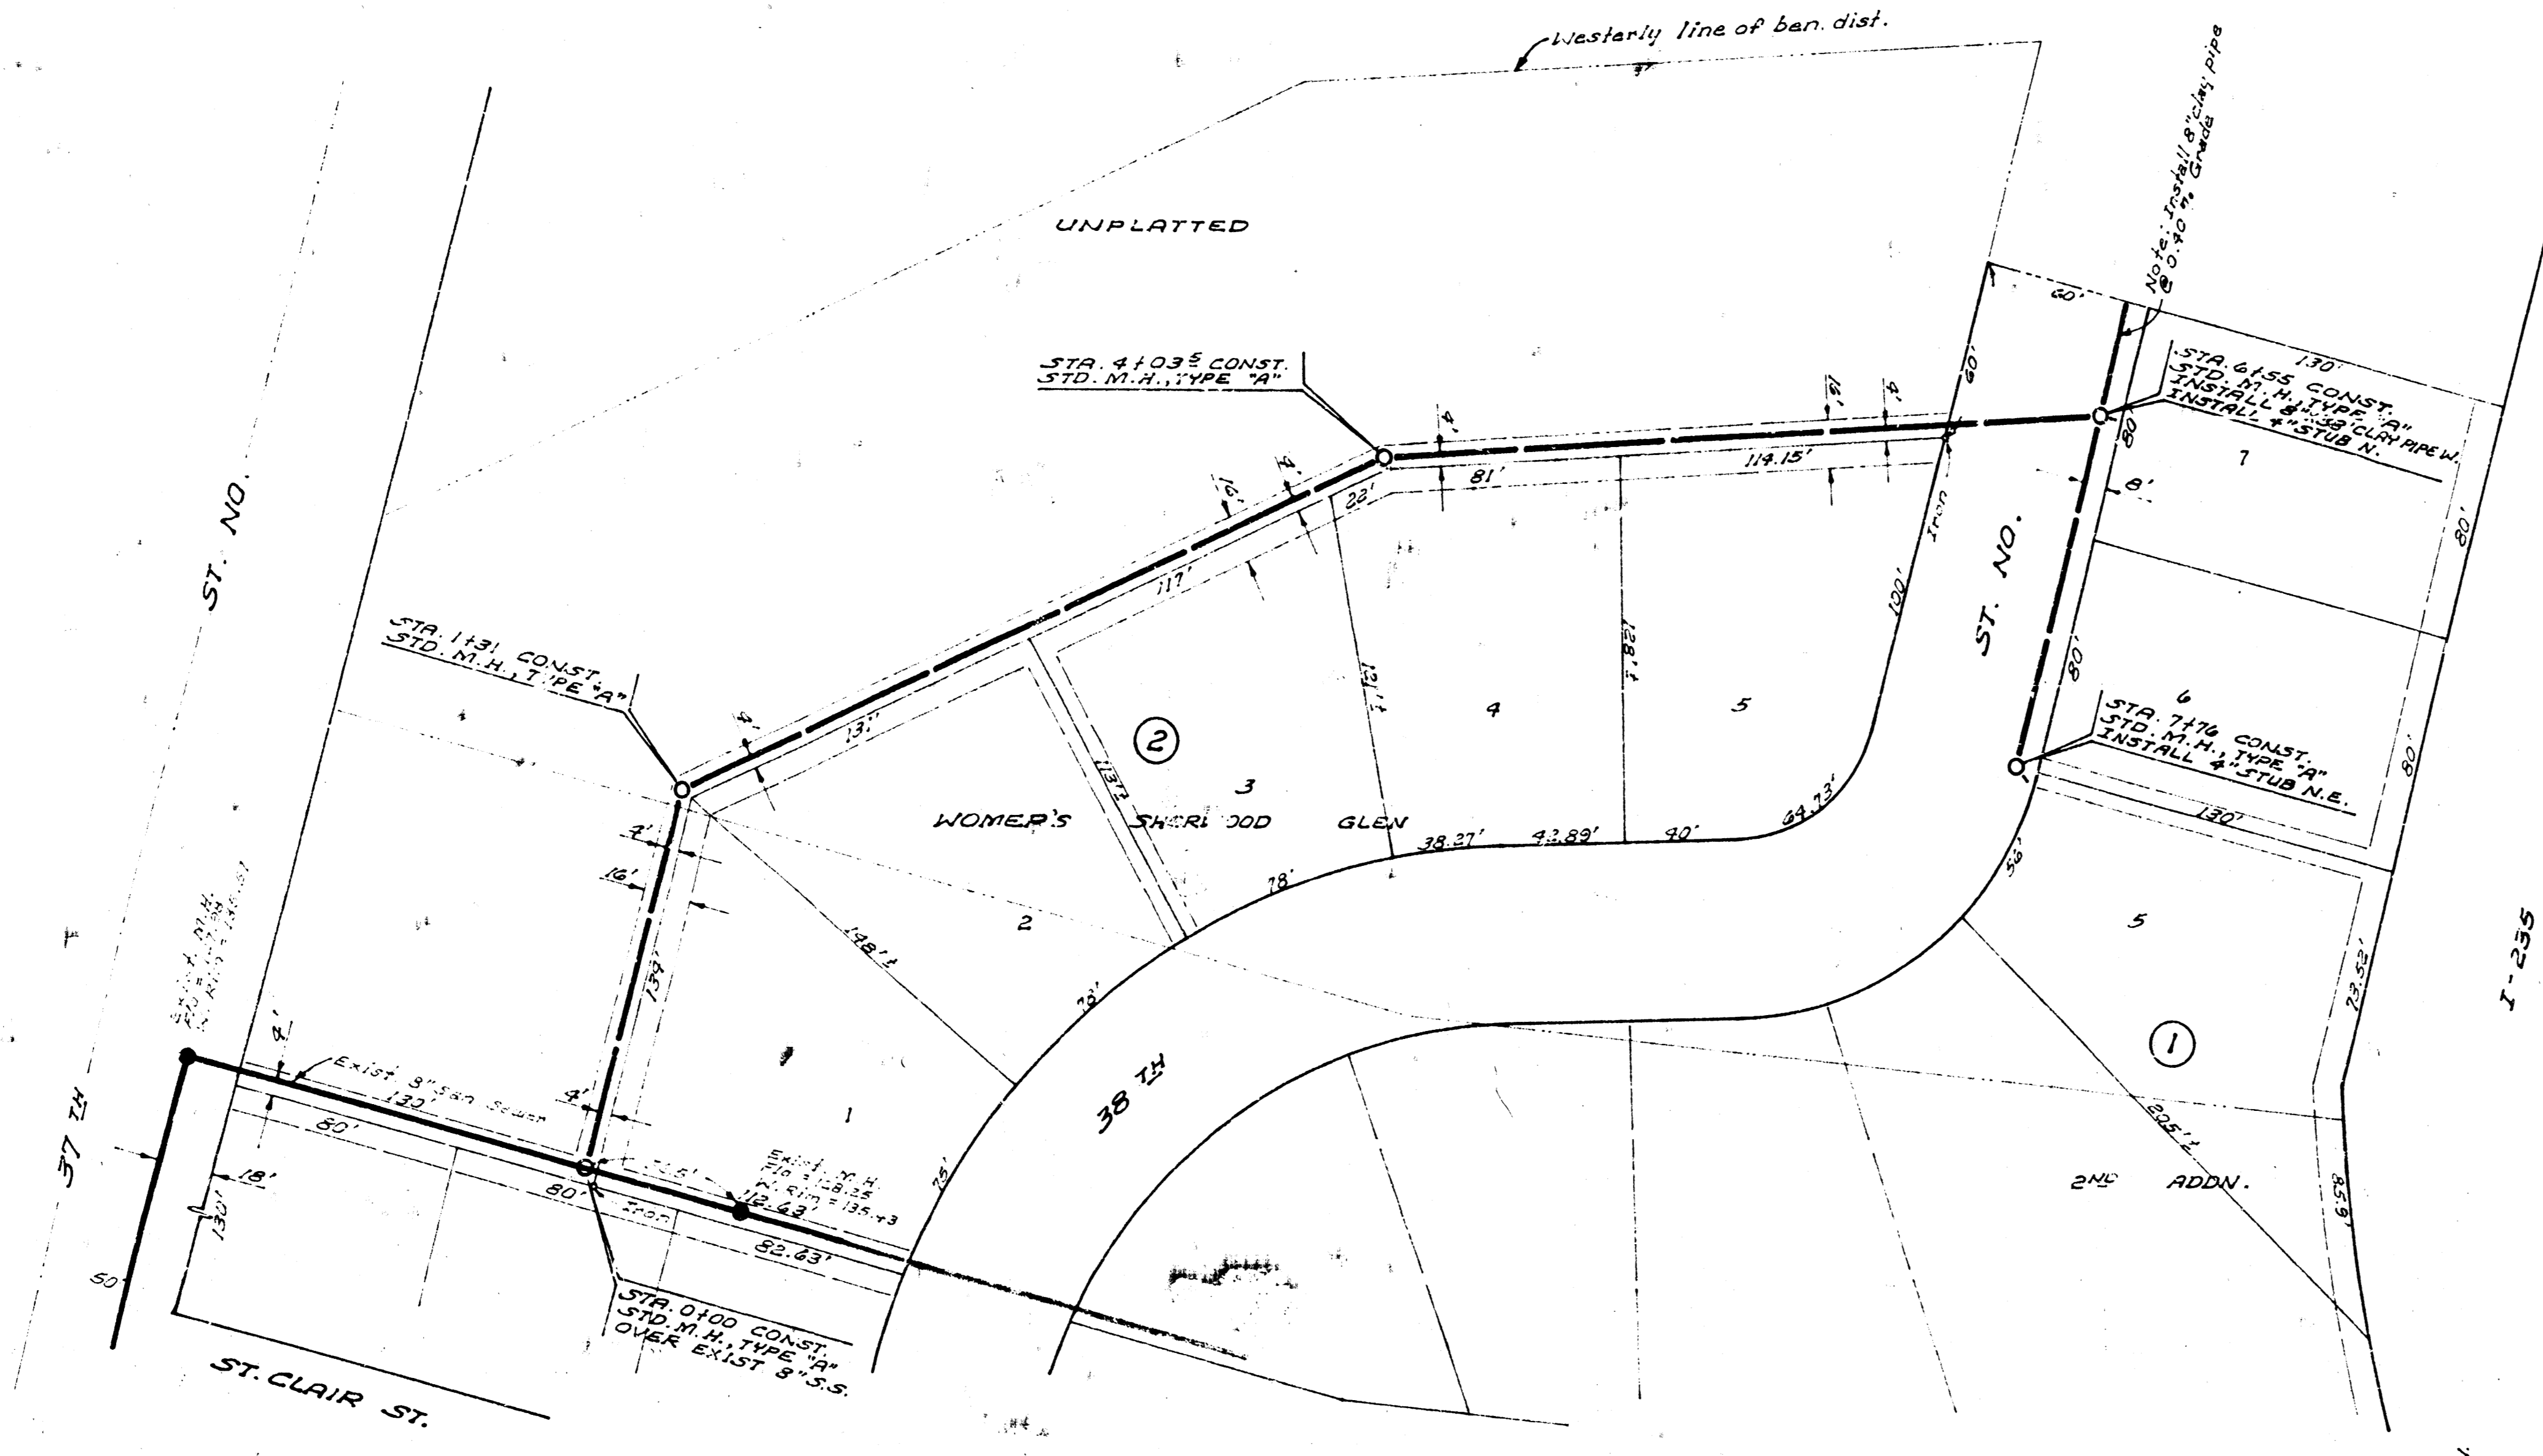

Plan Scale 1"=40'
Profile Scale 1"=40' Hor.
1"=4' Vert.

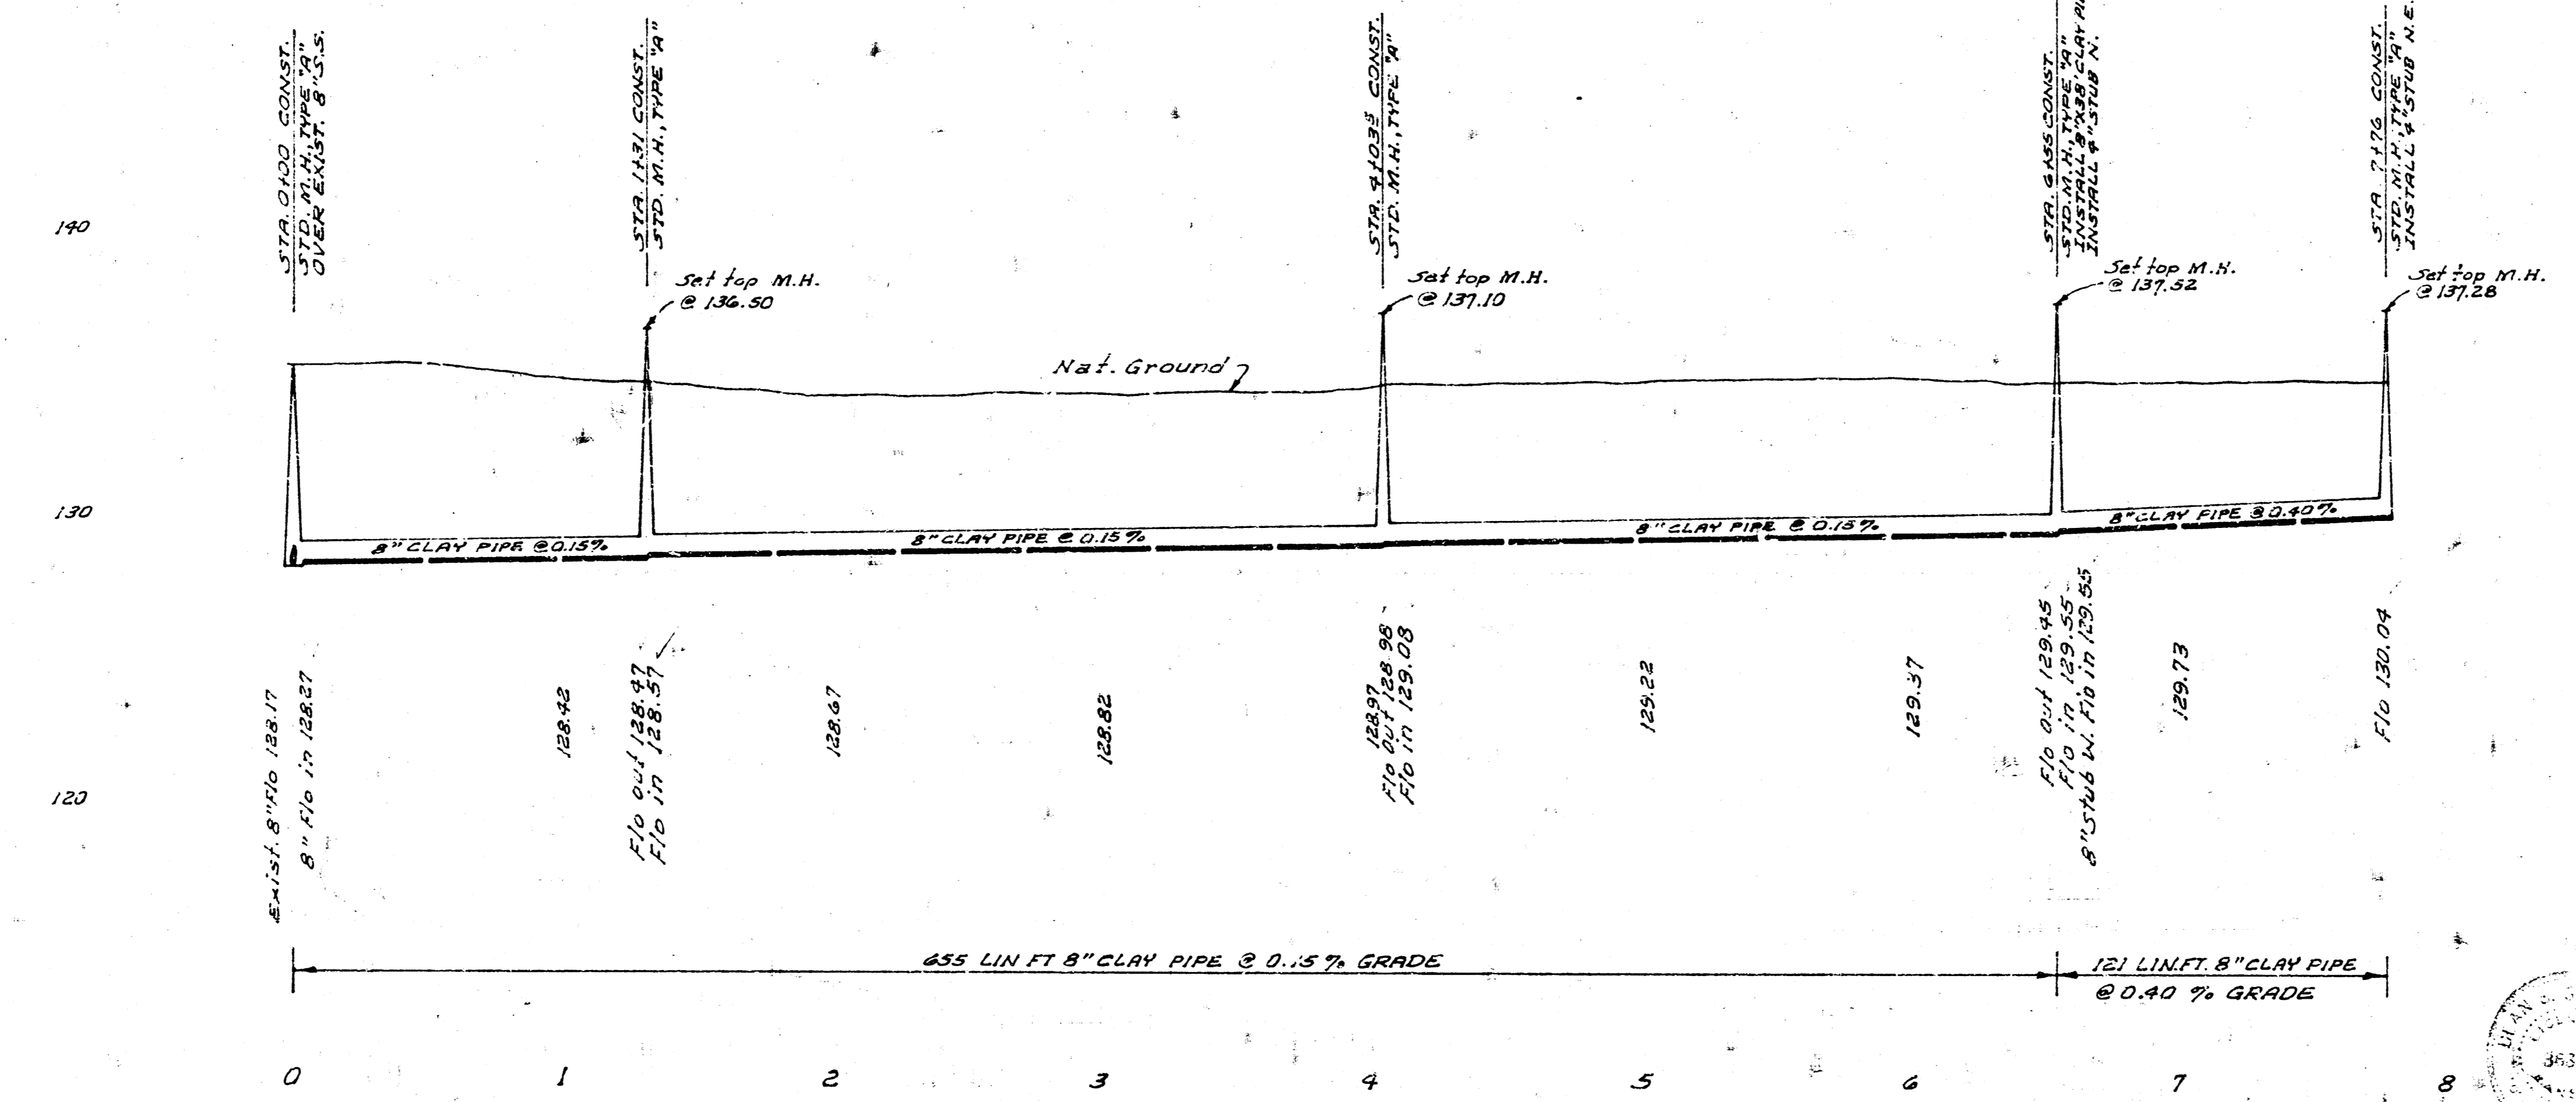

LAT. 24, MAIN 21, S.S. NO 22
CITY OF WICHITA, KANSAS
R. W. LINN, CITY ENGINEER
PROJ. NO. DBKLS1020
DATE: JULY, 1971