




60" MAIN FROM POND HOUSE
LOCATION TO JUNCTION OF SEWER

INTERCEPTING SEWERS TO DISPOSAL PLANT.
PL. BROCKWAY CITY ENGINEER
WICHITA KANSAS.
DECEMBER 1930

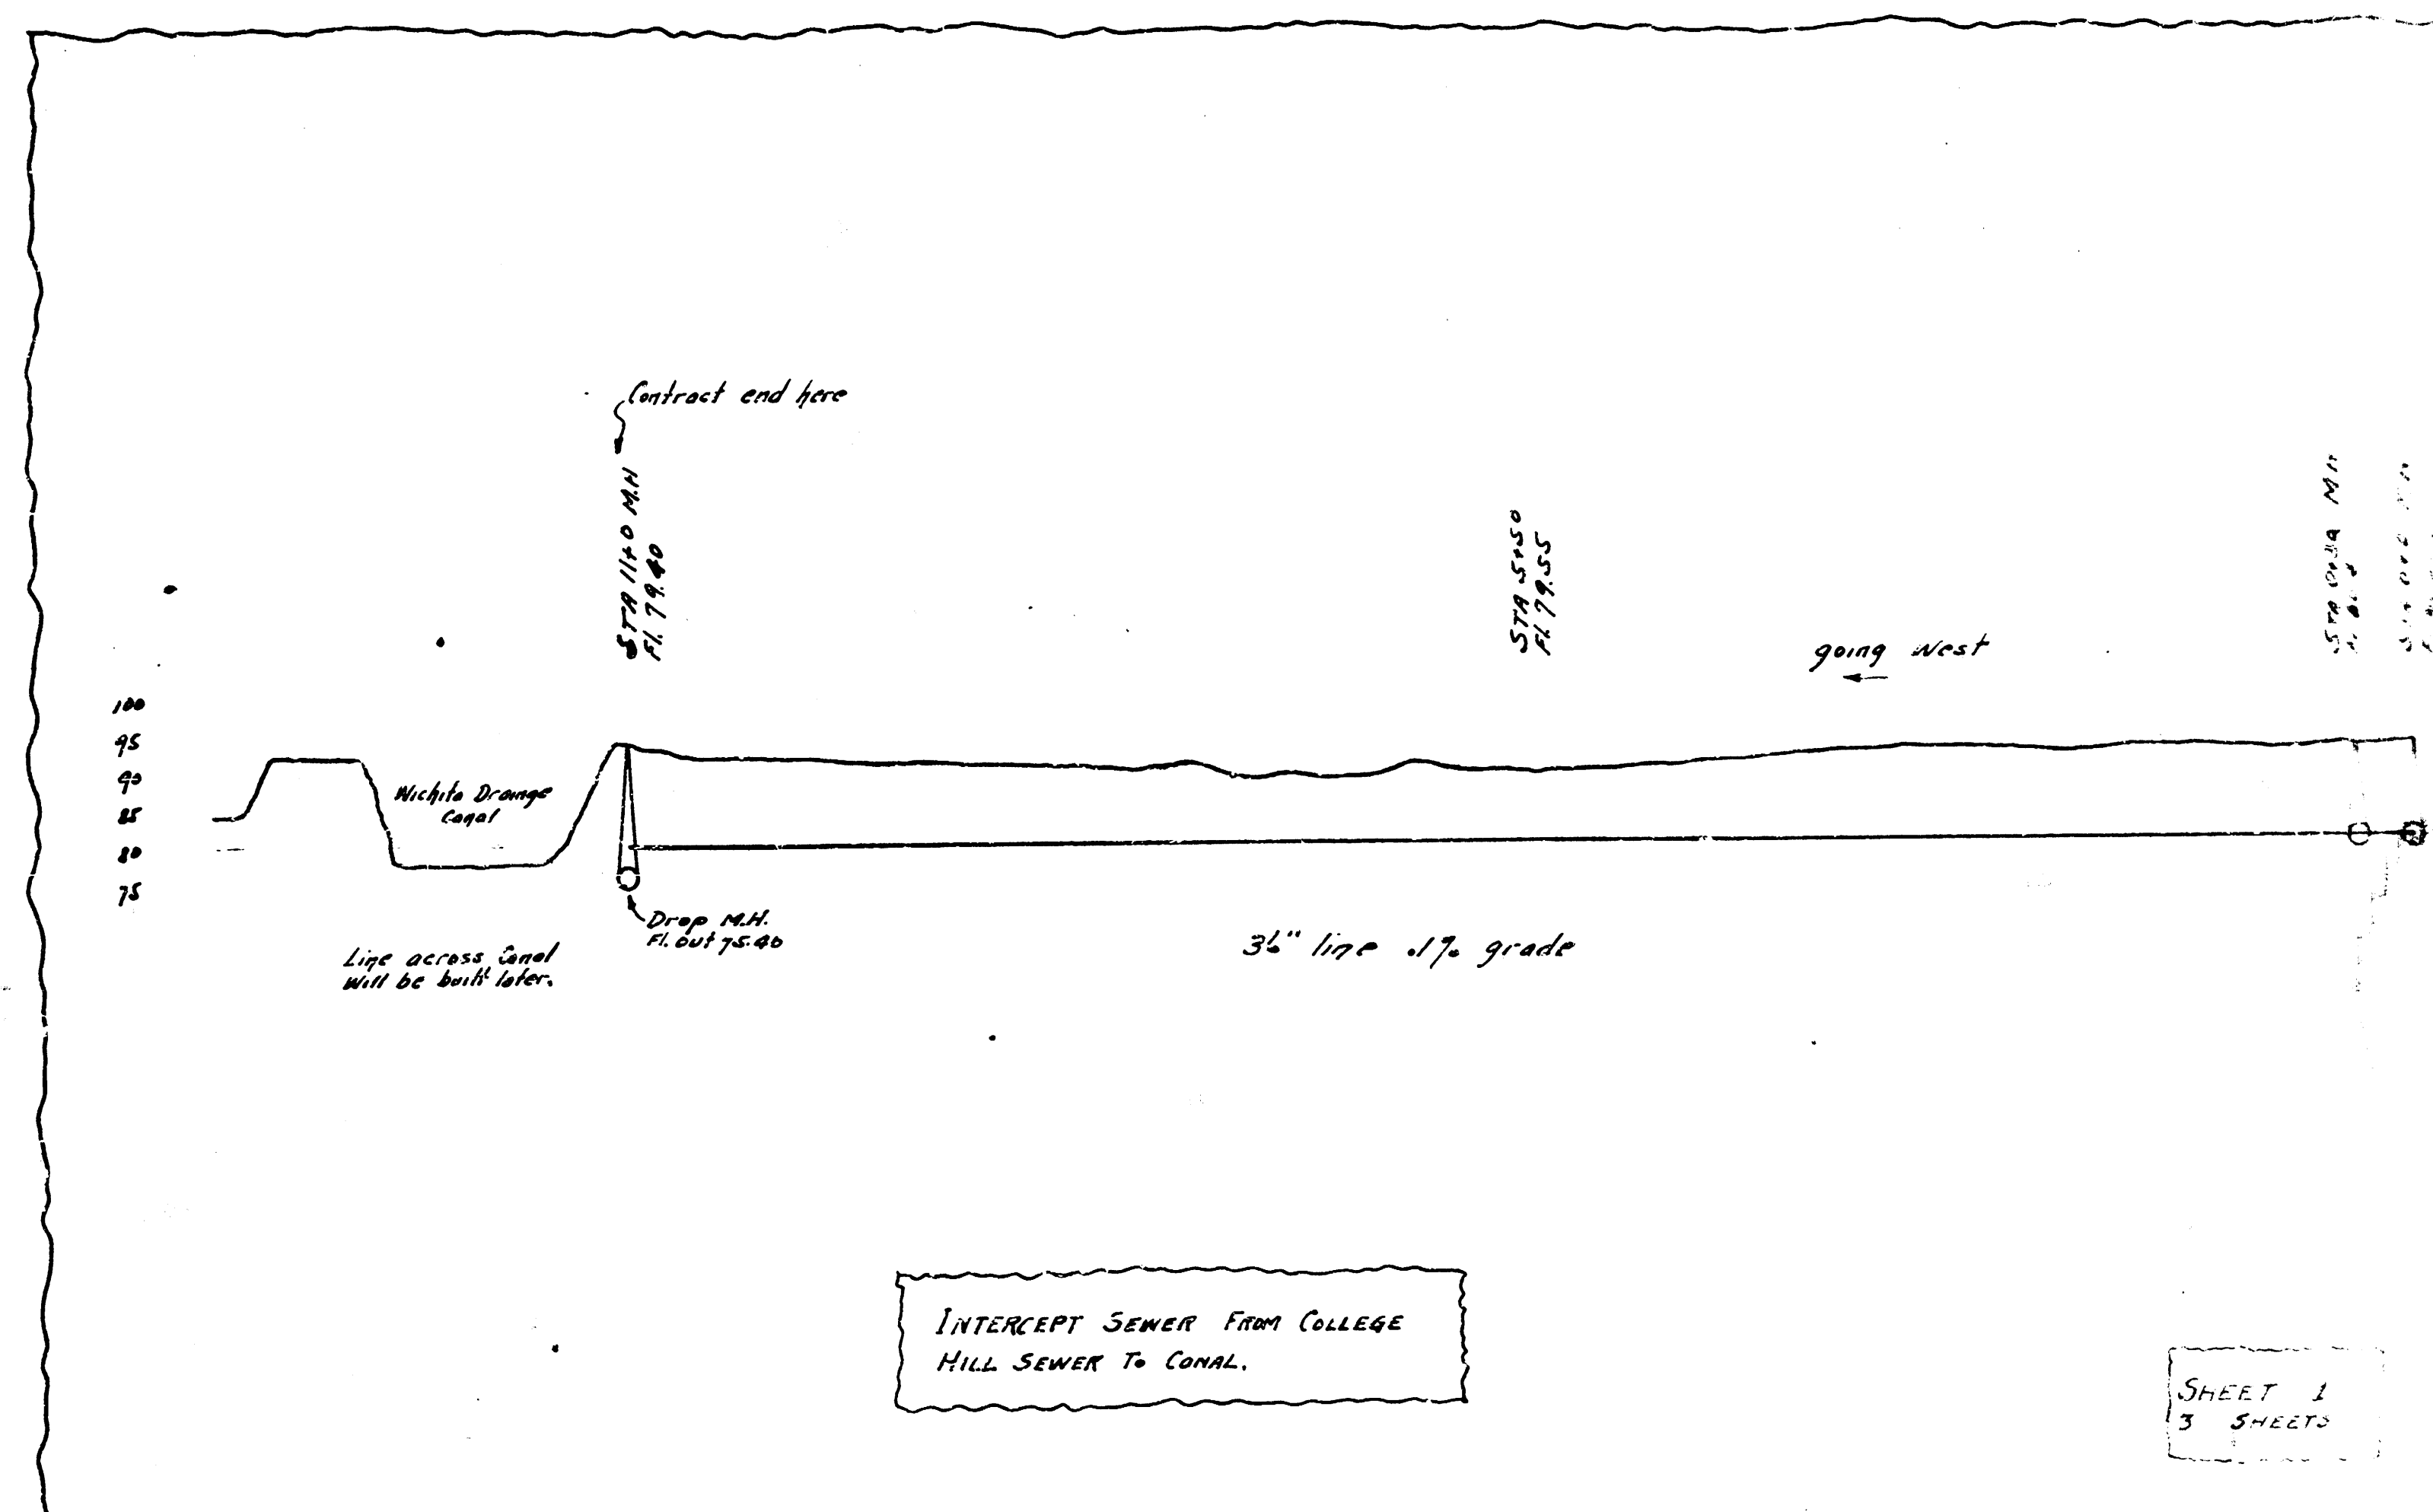

INTERCEPT SEWER FROM COLLEGE
HILL SEWER TO CONAL.


SHEET 1
3 SHEETS

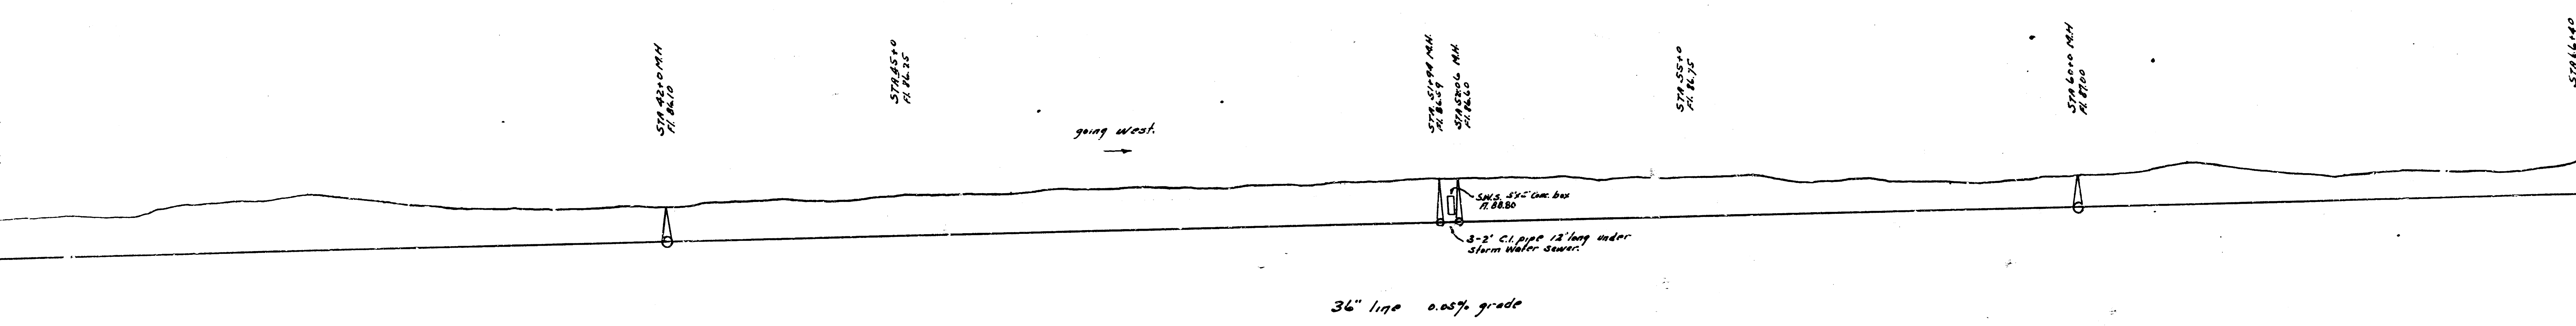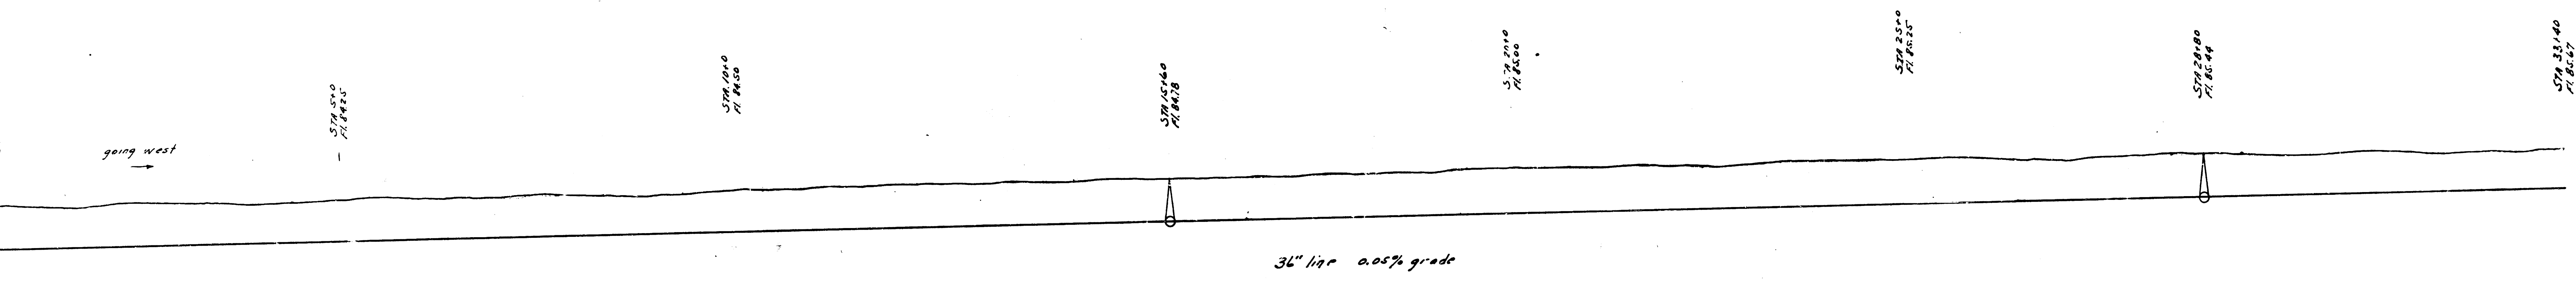


INTERCEPTING SEWERS TO DISPOSAL PLANT.
 P.L. BROCKWAY CITY ENGINEER
 WICHITA KANSAS
 DECEMBER 1930

SEWER LINE ON FRANKLIN AVE.
 FROM 11th ST. WEST

SHEET 2
 3 SHEETS

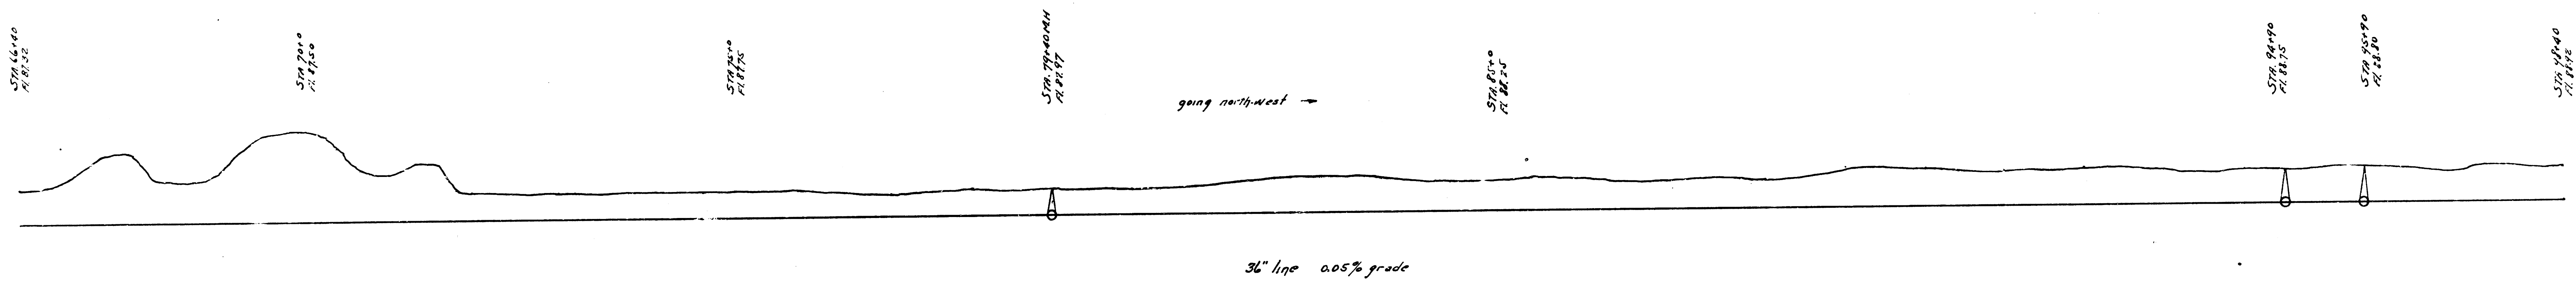

INTERCEPTING SEWERS TO DISPOSAL PLANT
 R.L. BROCKWAY CITY ENGINEER
 WICHITA KANSAS
 DECEMBER 1930.

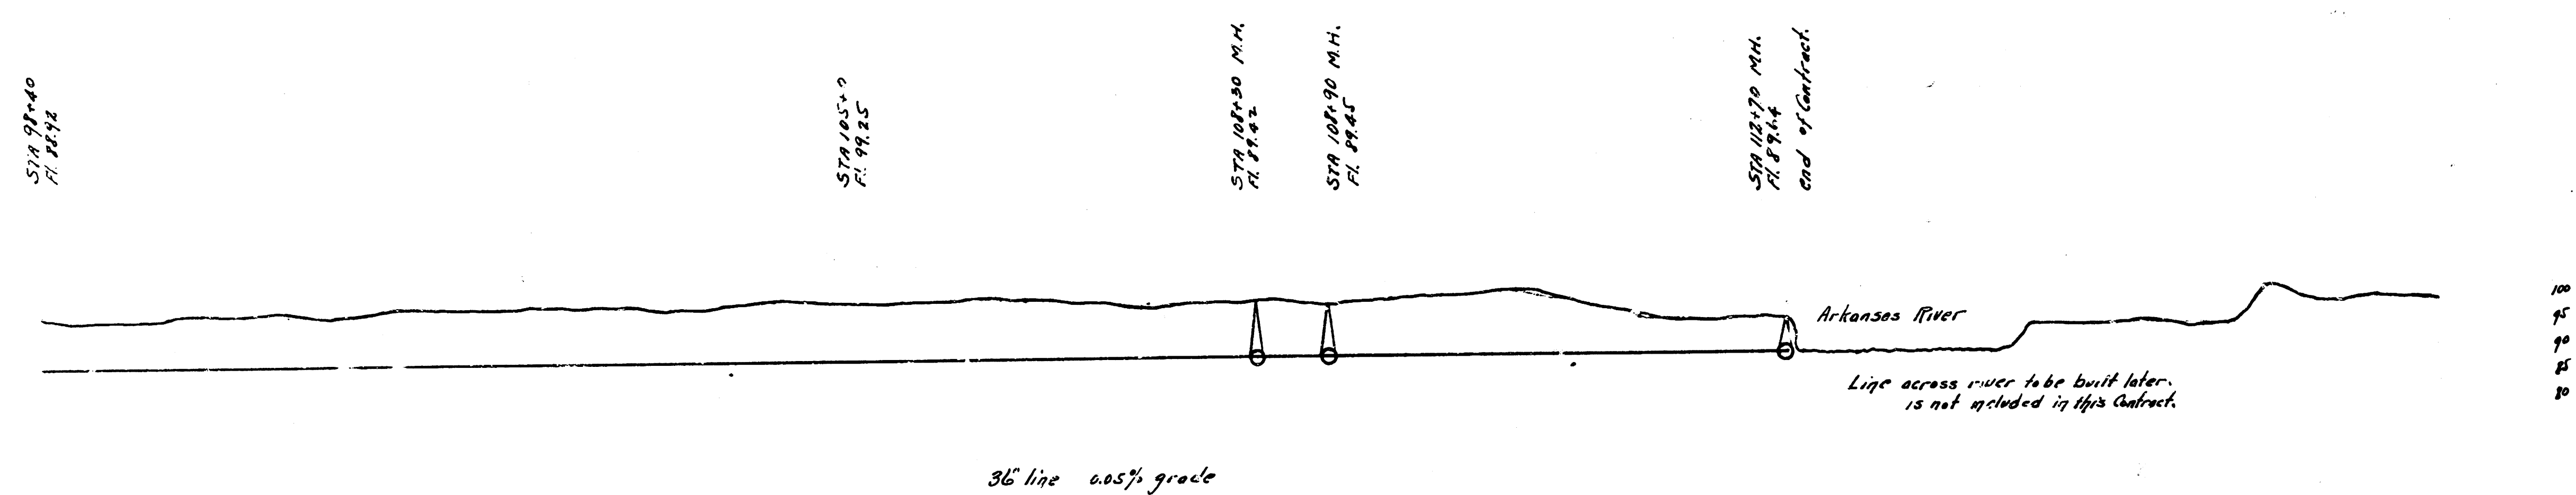

SEWER LINE FROM HWY TO
 OTHER ON FRANKLIN ROAD

SHEET 3
 3 SHEETS

CONCRETE CRADLE FOR SEGMENT BLOCK SEWER
Scale 1/4" = 1'-0"

