


2. N. 15.22 W. Run existg M.H. 1335.7 W. of & Oliver of 29th & 10' N. of Sec. line.
 3. N. 15.22 W. Run SWS HLP NE 29th & Oliver.

Survey by J. Y. H. P. Y.
 Check by J. Y. H. P. Y.

Sta. 0+00.0 Existg M.H.
 Existg 36" V.C.R.

NOTES

Manholes to be 5' diameter
 with 12" walls, 9" floor.
 Cost of all R/W clearing,
 including tree removal, to
 be included in the bid for
 laying 36" sewer.
 Replace mat with Asphaltic
 concrete.
 Sand fill Sta. 1310.0 to Sta.
 1313.57.

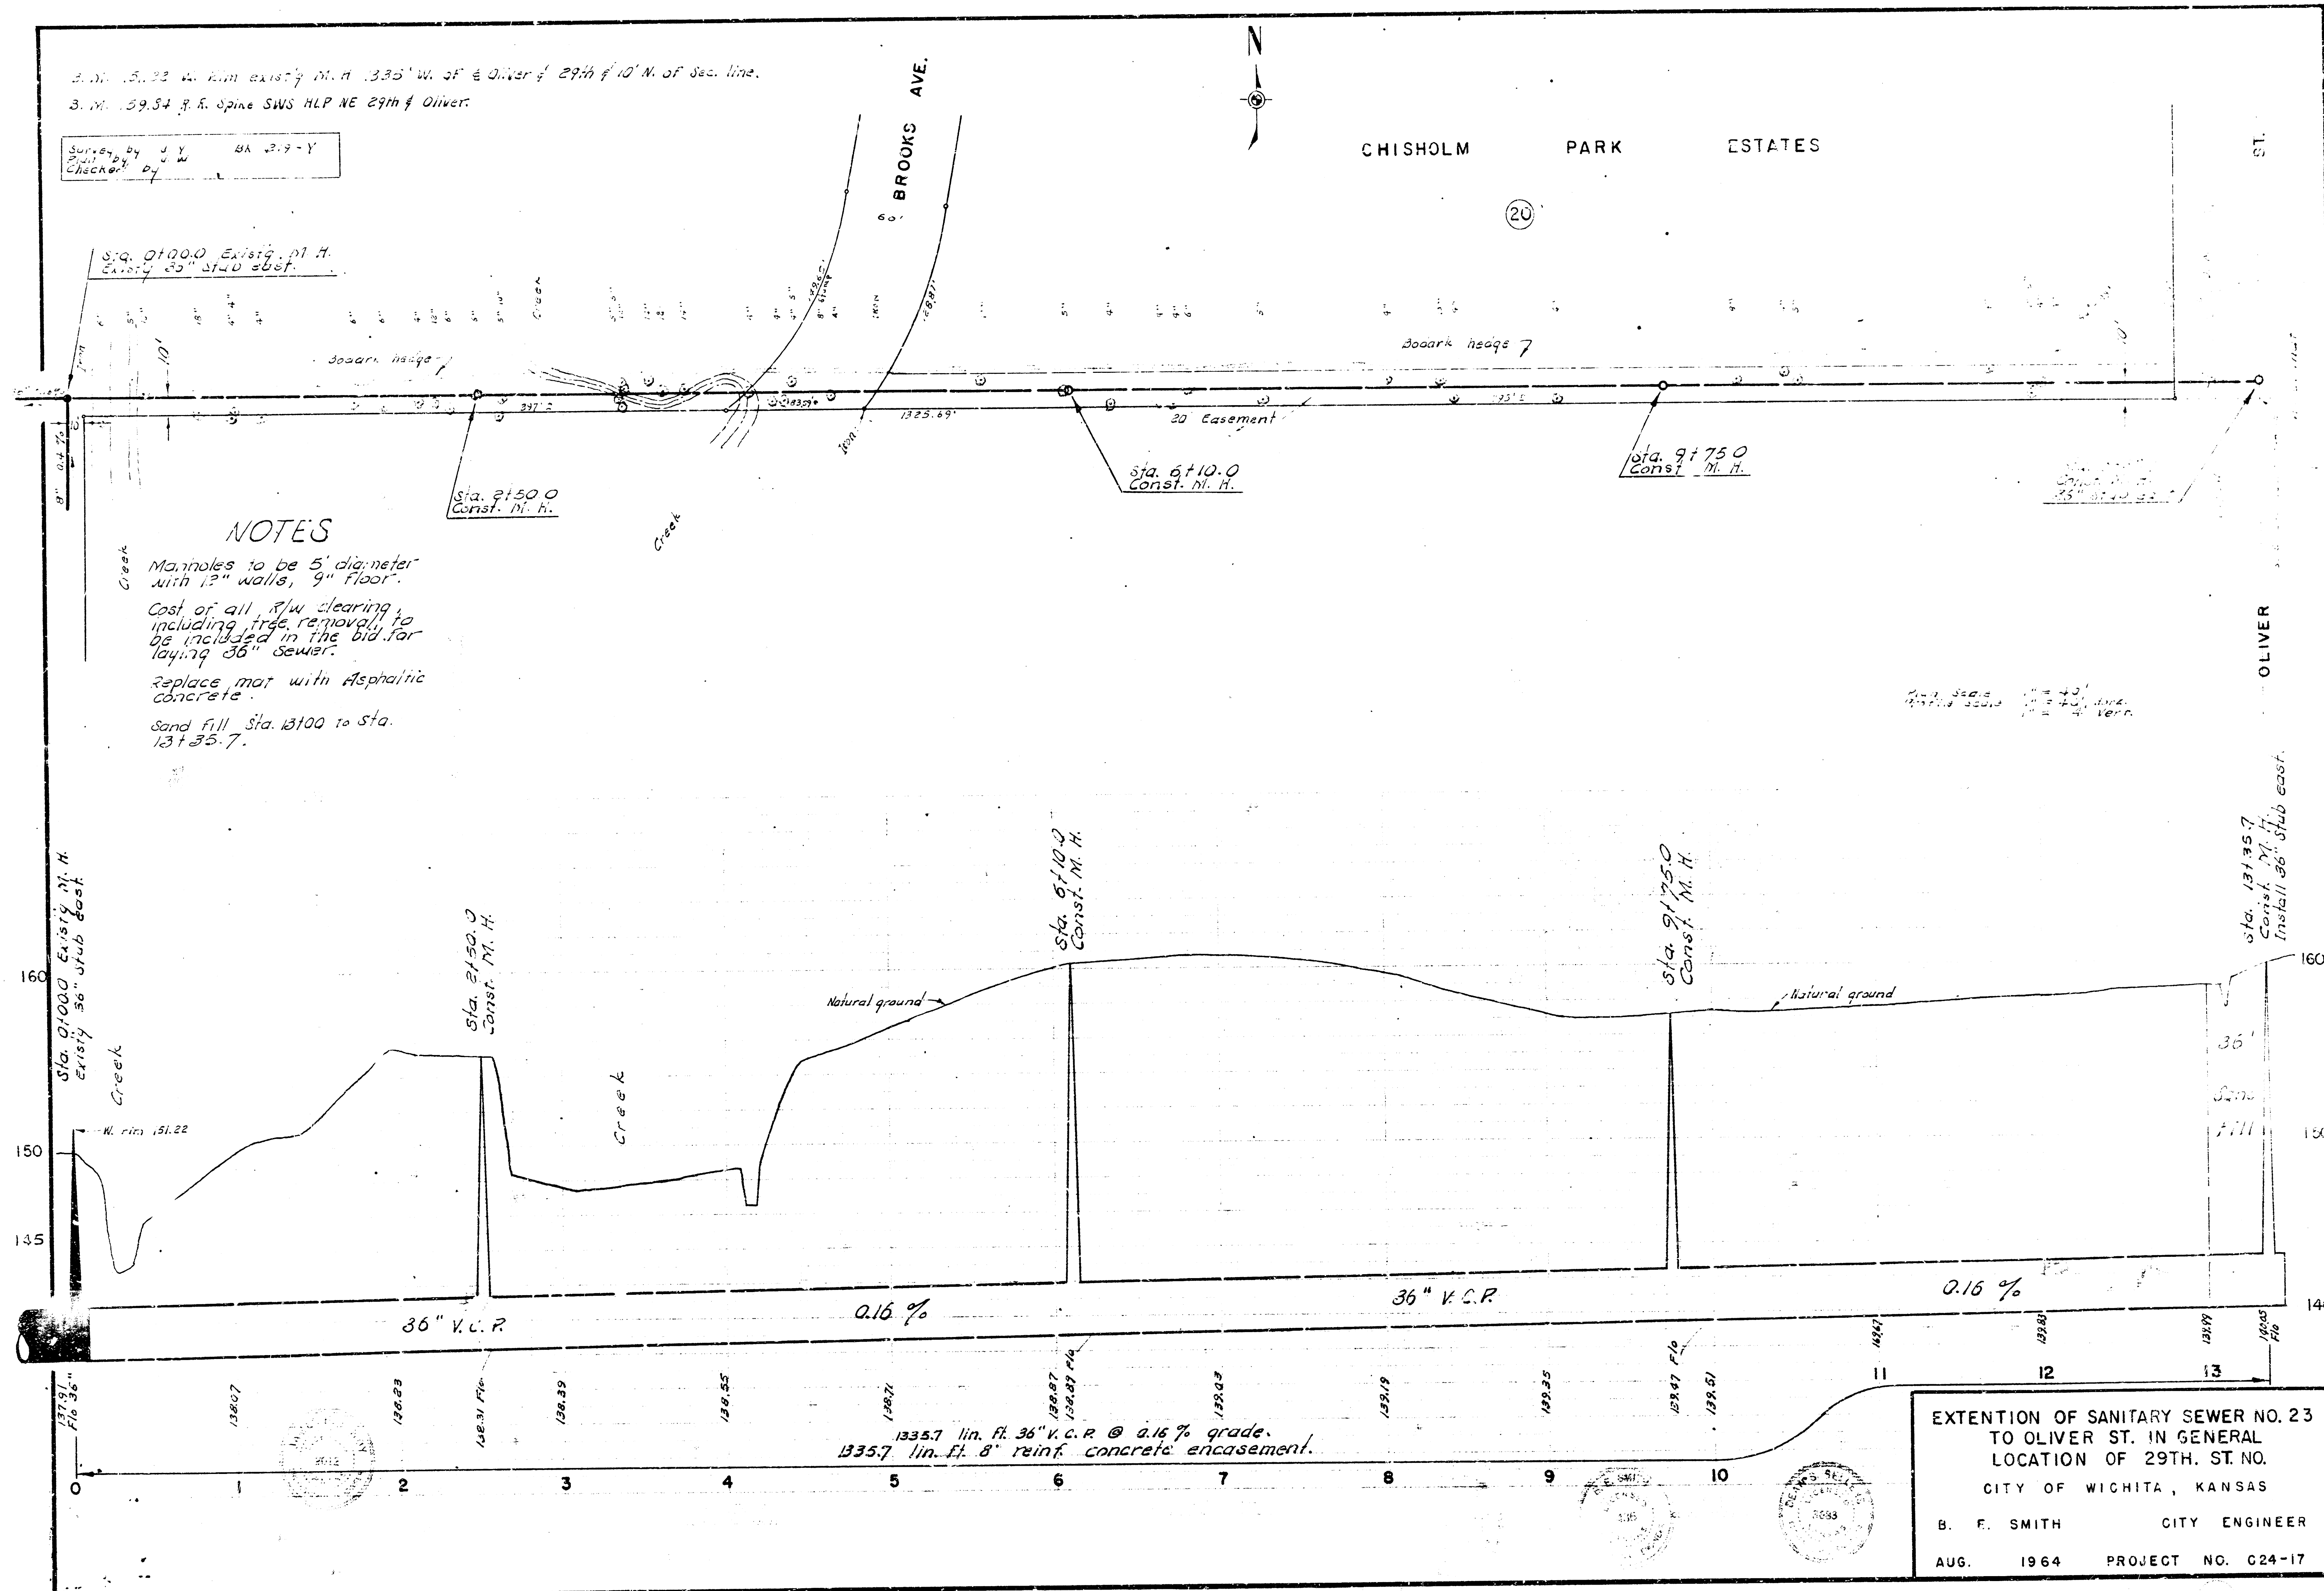

EXTENSION OF SANITARY SEWER NO. 23
 TO OLIVER ST. IN GENERAL
 LOCATION OF 29TH. ST. NO.
 CITY OF WICHITA, KANSAS
 B. F. SMITH CITY ENGINEER
 AUG. 1964 PROJECT NO. C24-17

