



SURVEY BY: HANSON BOOK 14.35
DRAWN BY: DEWEY
CHECKED BY: _____
DATE _____

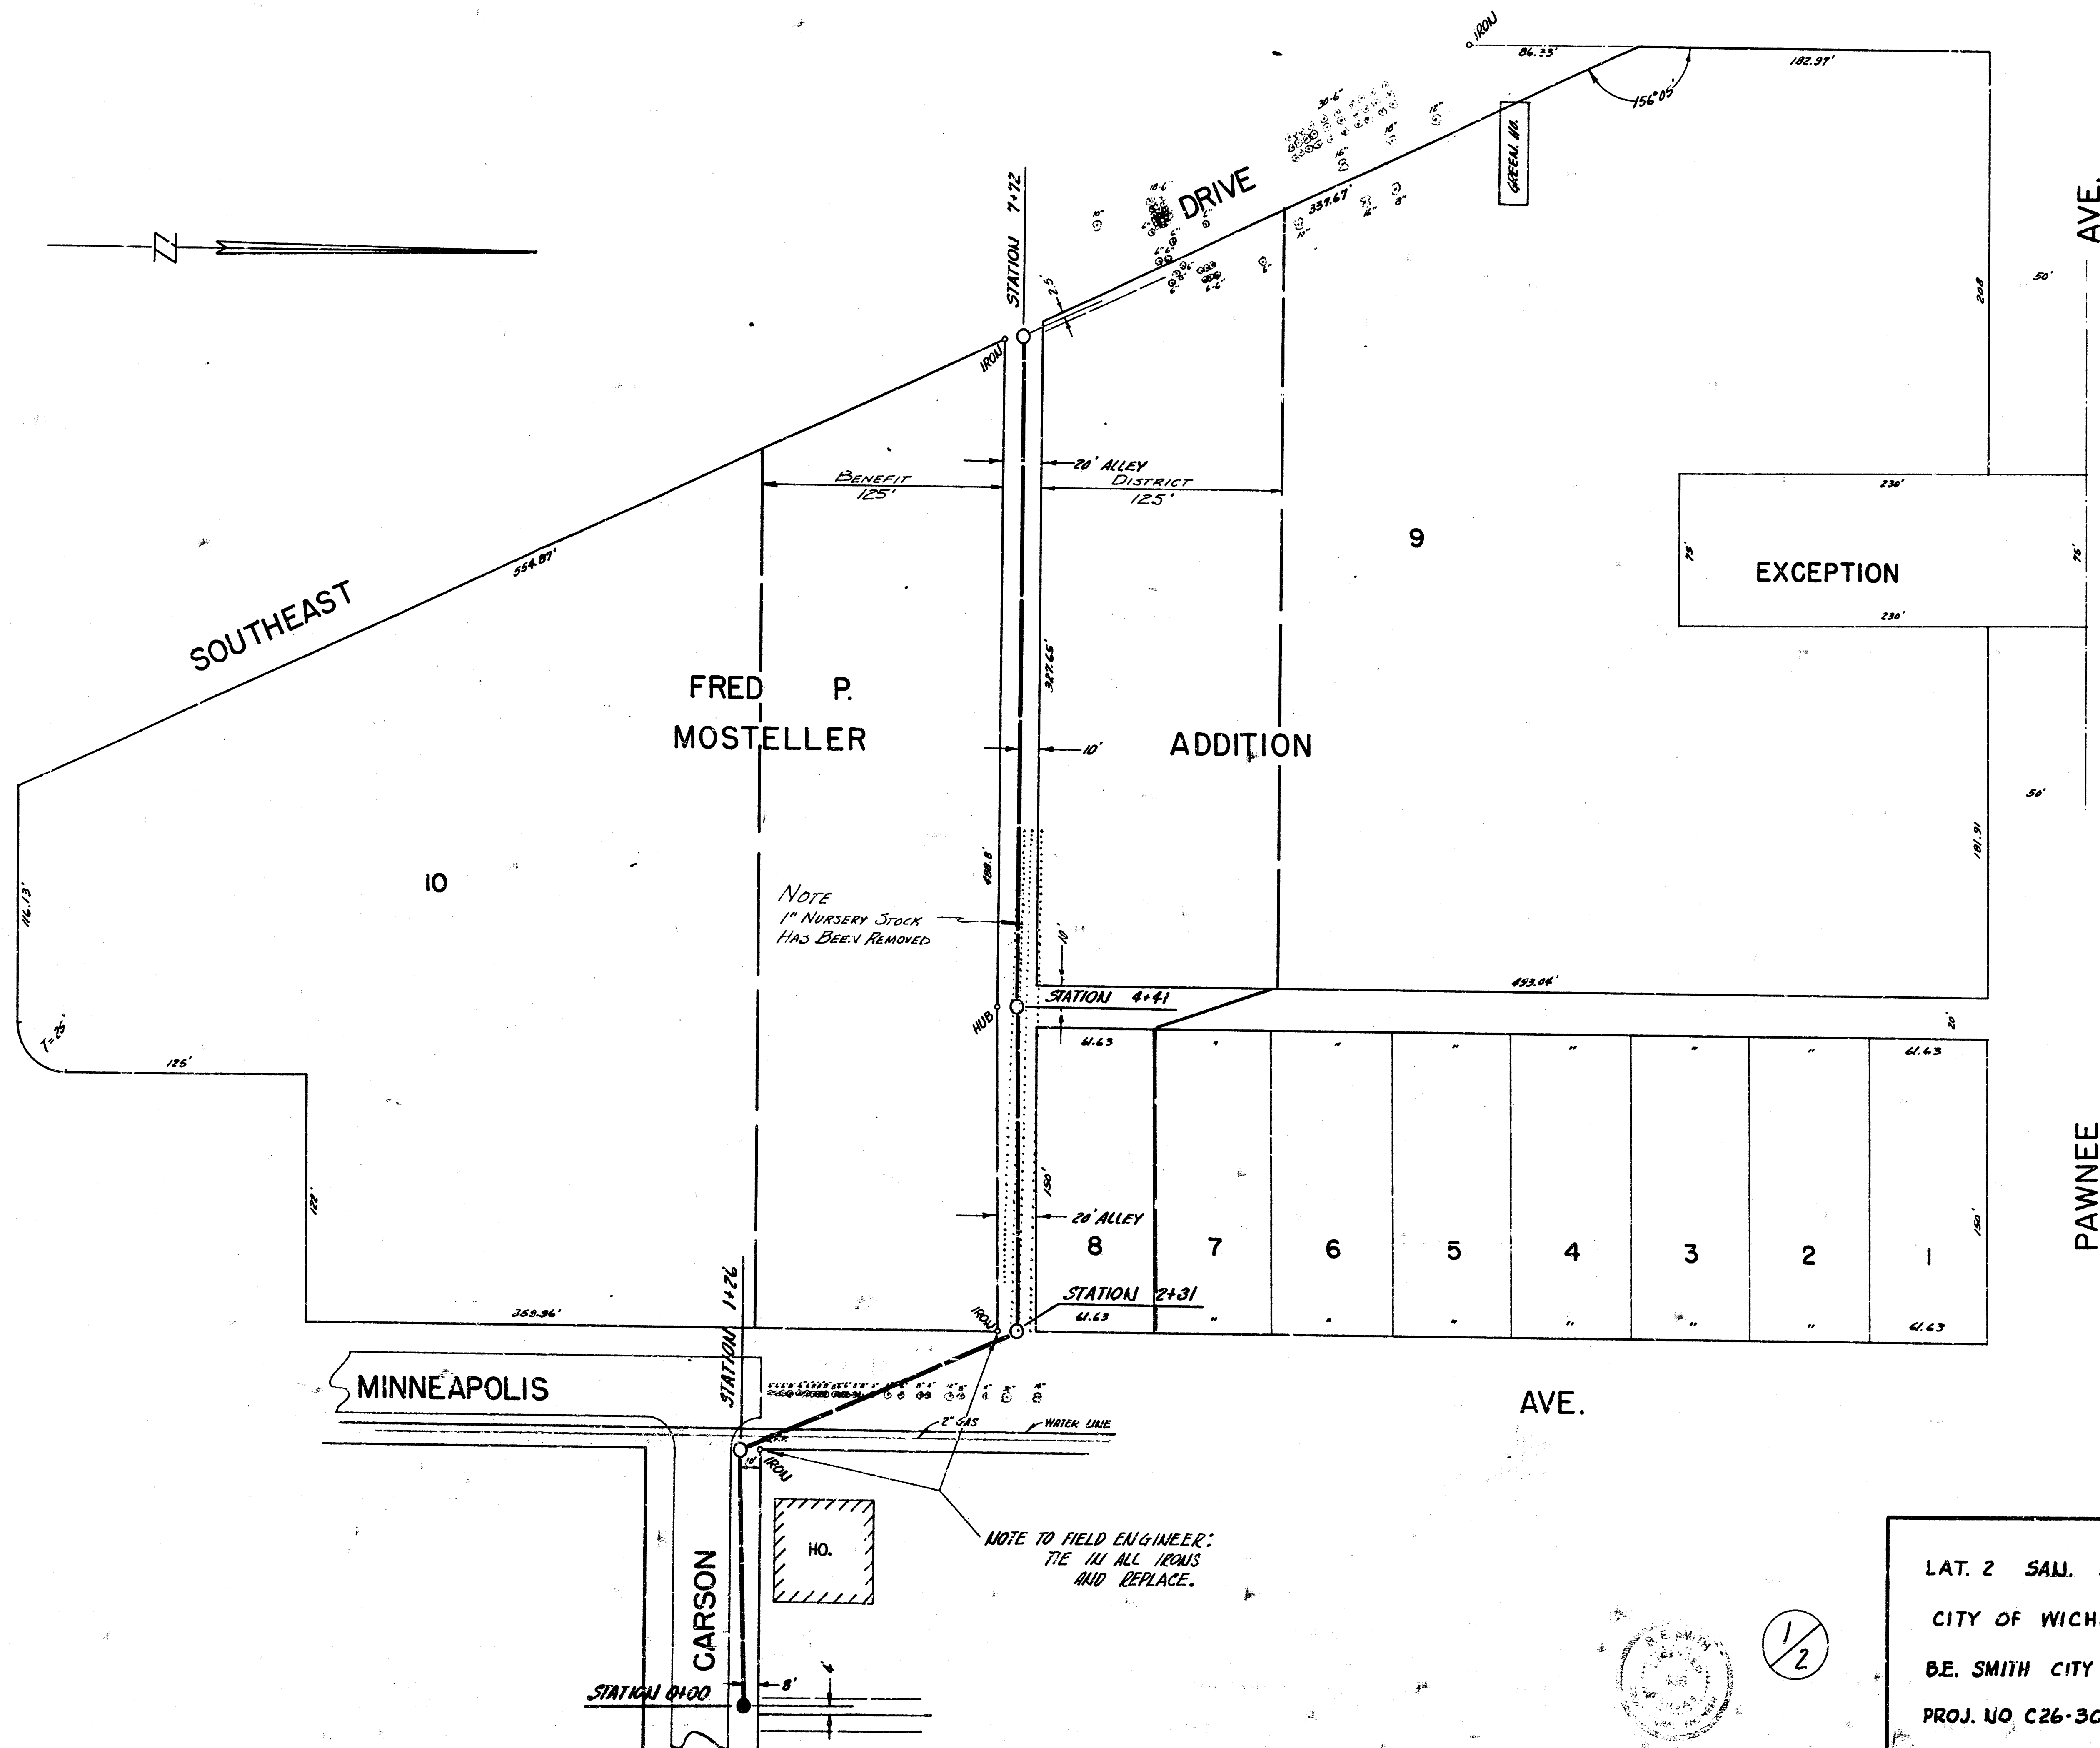

LAT. 2 SAN. SEWER 23
CITY OF WICHITA, KANSAS
B.E. SMITH CITY ENGINEER
PROJ. NO C26-30 DATE FEB. 1957

I.M. 97.95 S.W. COR. CONC. PORCH. NO. 2658 SO. MINNEAPOLIS.
 B.M. 97.64 "M" IN MUELLER FIRE PILE NE. COR. MINNEAPOLIS & SCOTT.

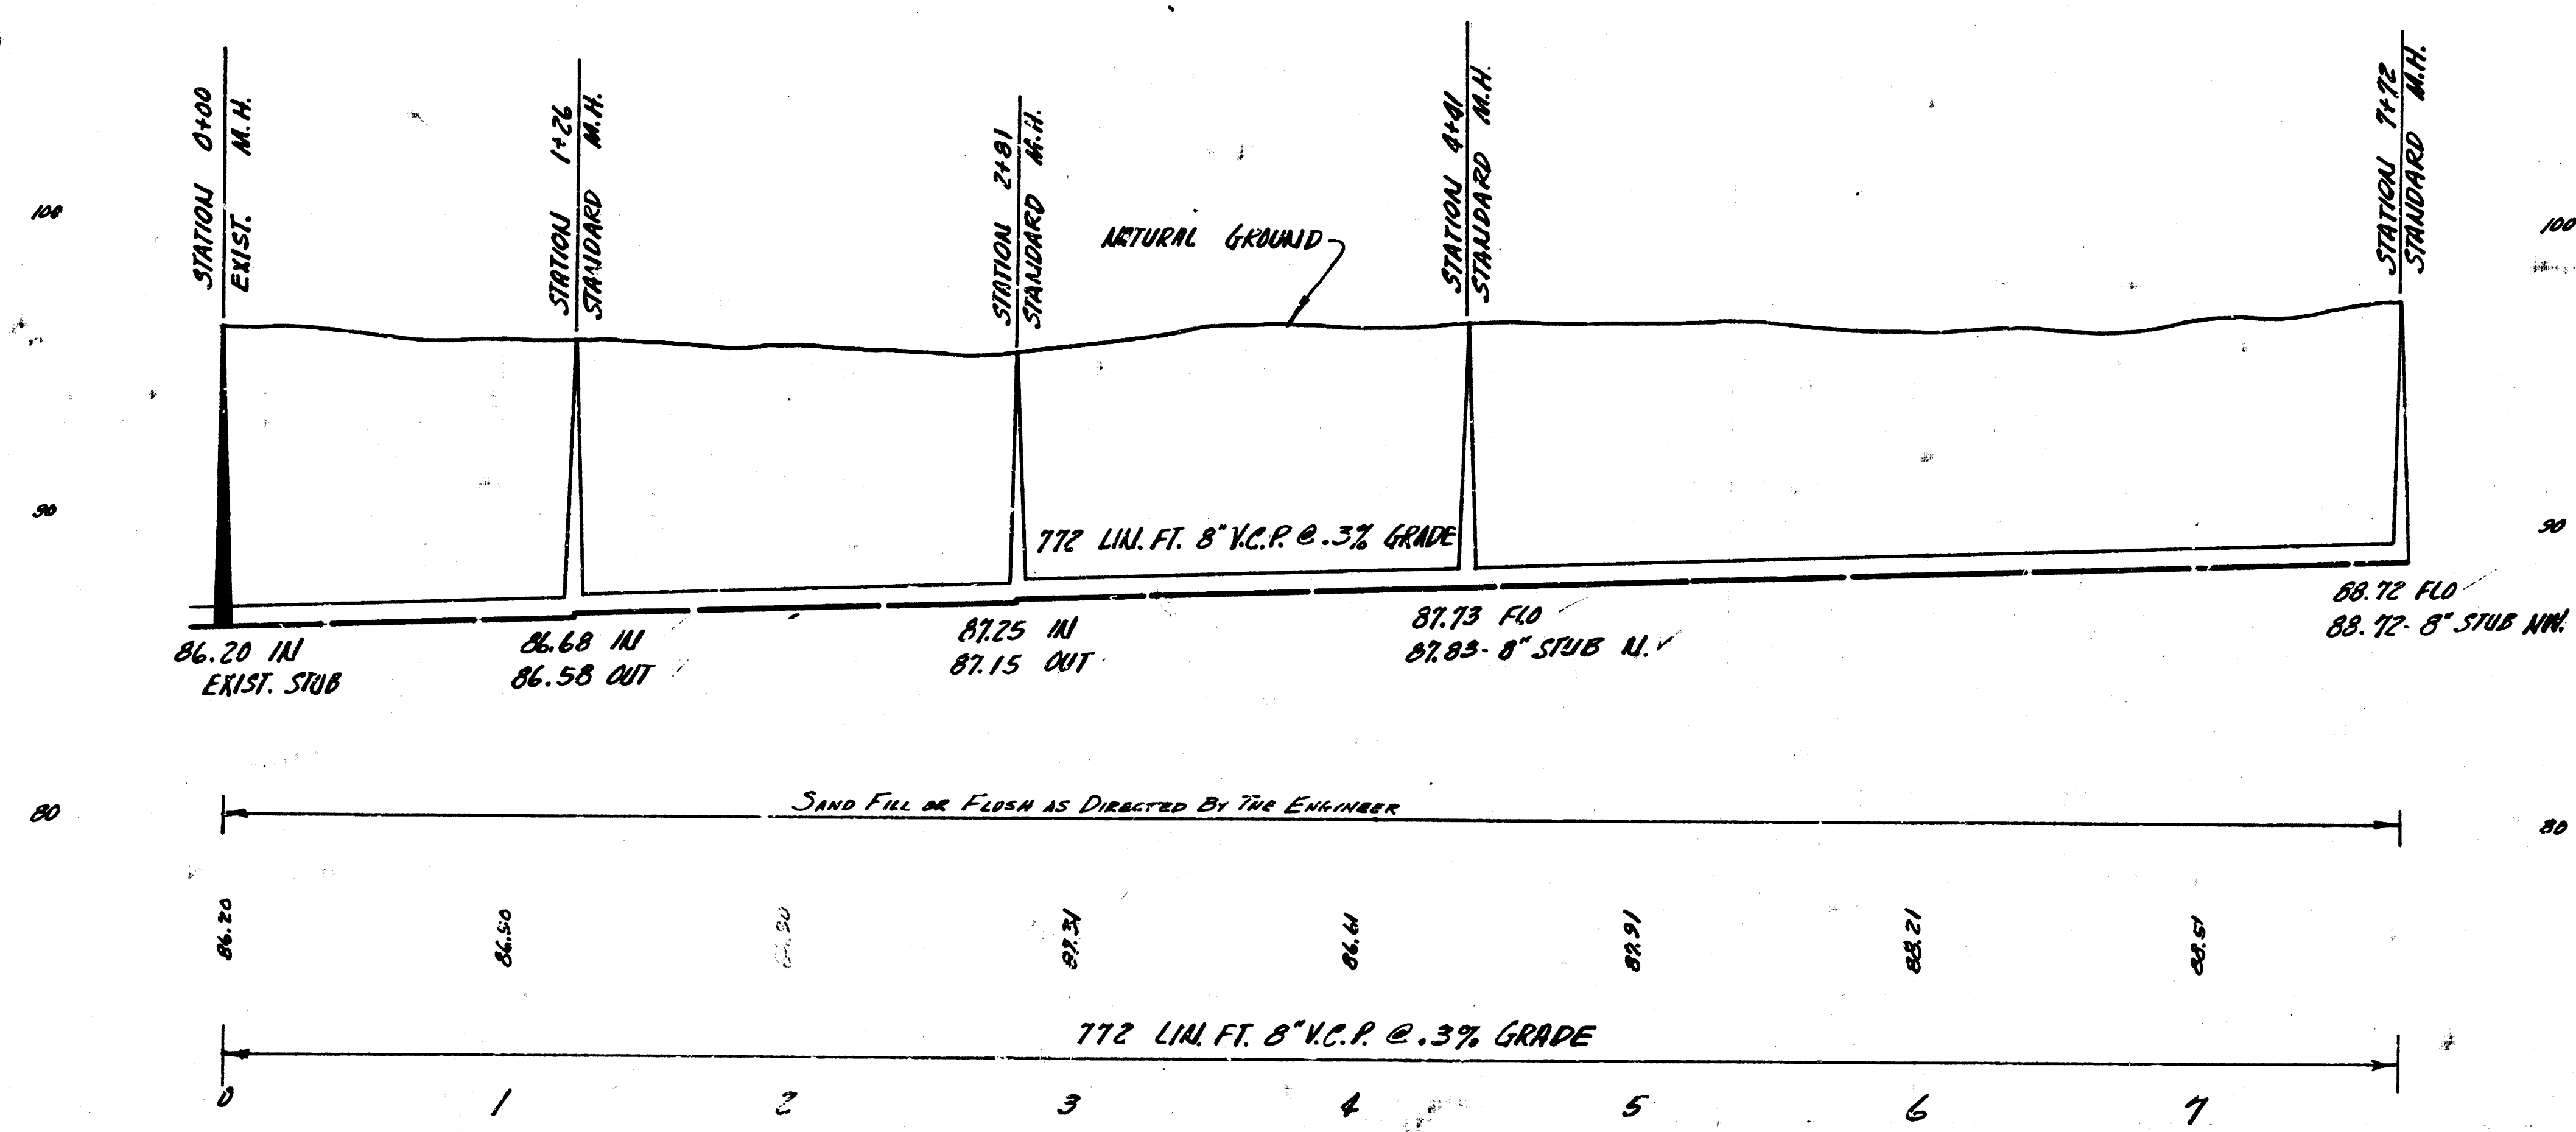

2
 2

LATERAL 2 SANITARY SEWER 23
 PROJ. NO. C26-30