
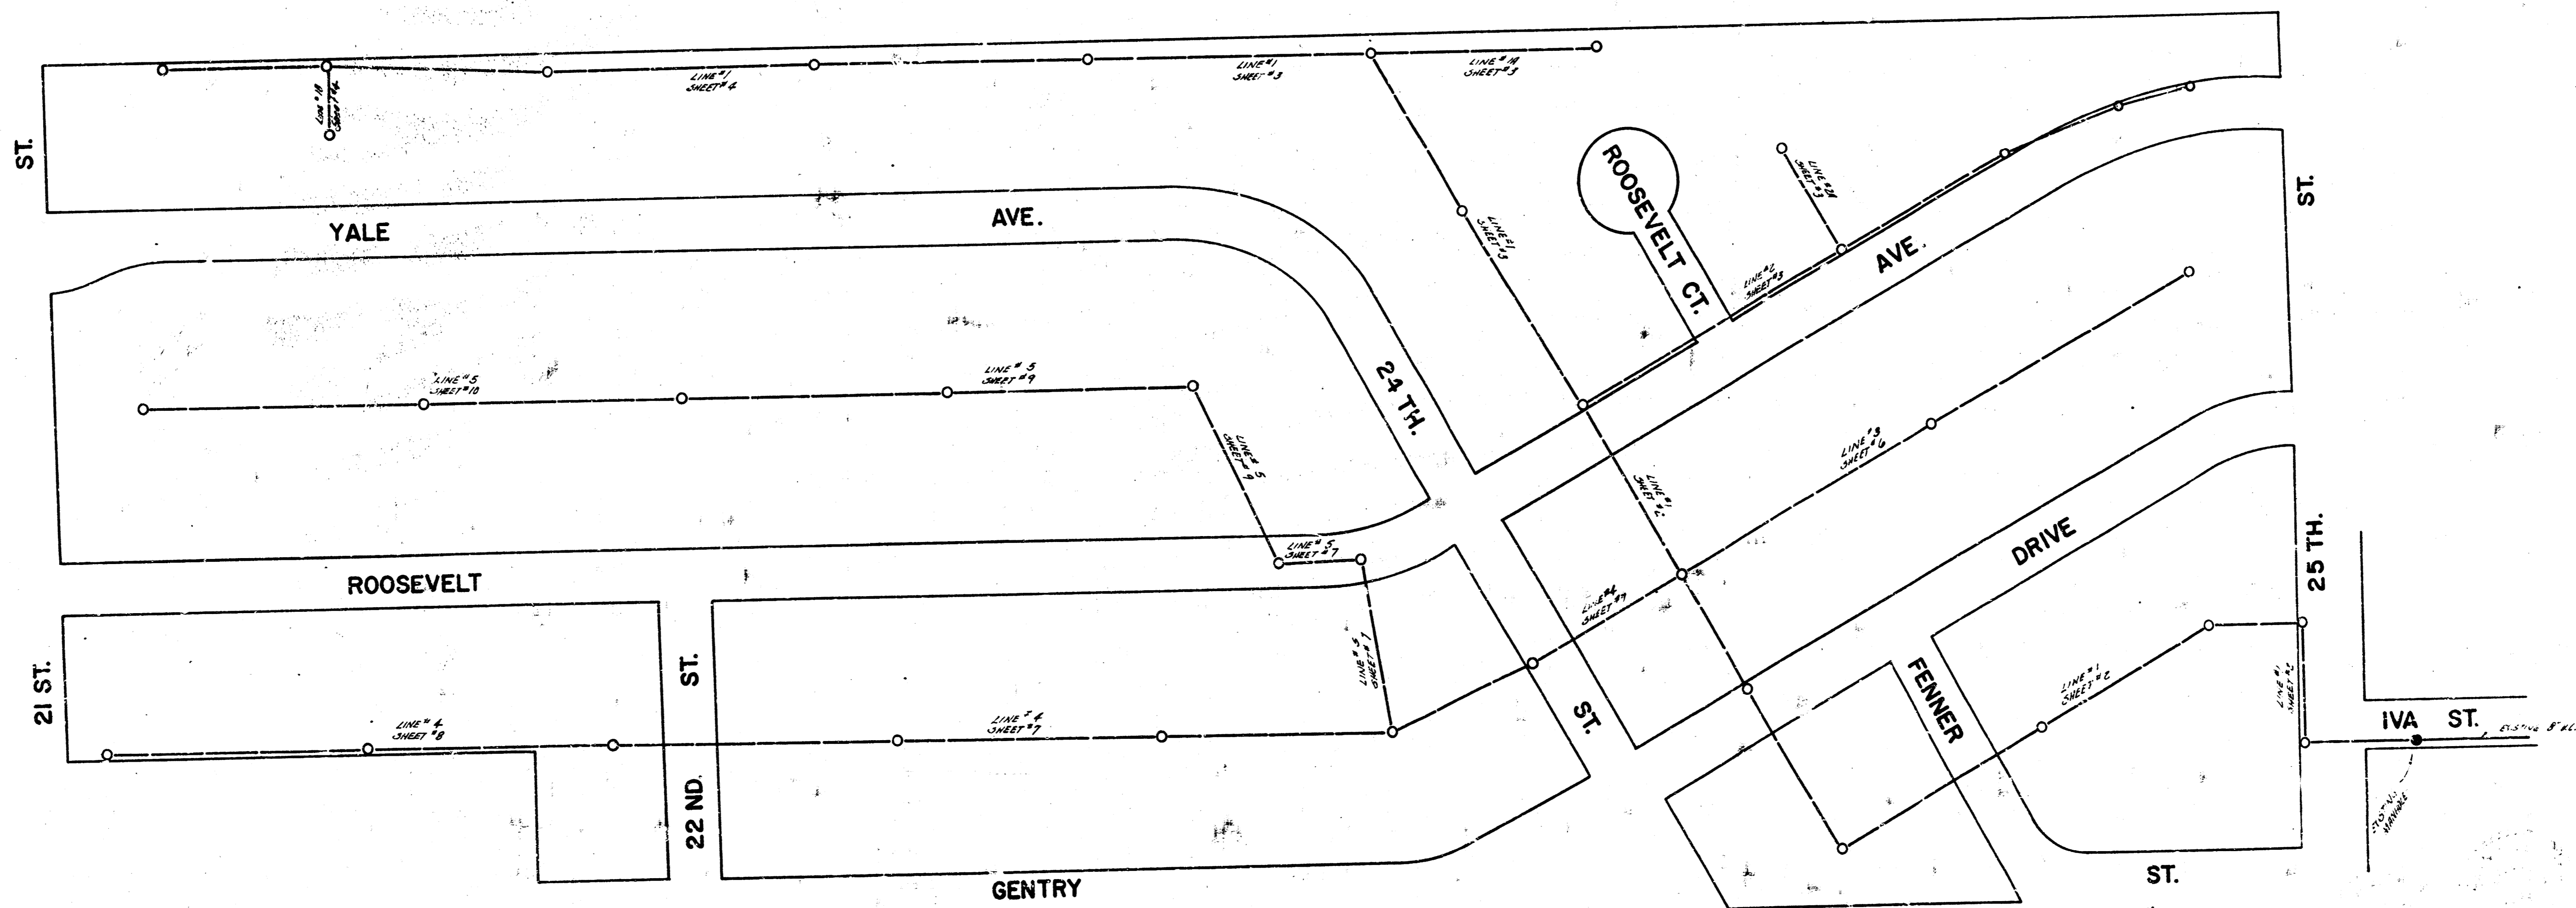



LOCATION MAP
 LATERAL 7 SAN. SEWER 23
 CITY OF WICHITA
 BE. SMITH CITY ENGINEER
 PROJECT NO. C27-47

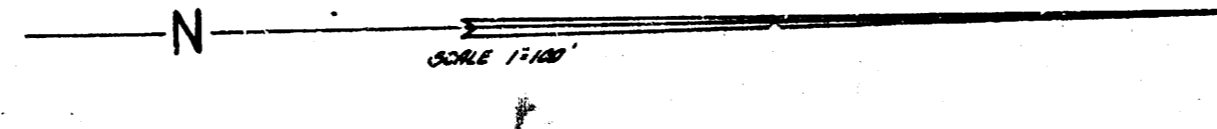


SAN. SEWER 23, LATERAL 7, WICHITA, KS. BE. SMITH CITY ENGINEER, PROJECT NO. C27-47.

Be Smith
 City Engineer
 11/5/58

LATERAL 7 SAN. SEWER 23
 PROJ. NO. C27-47

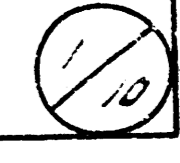

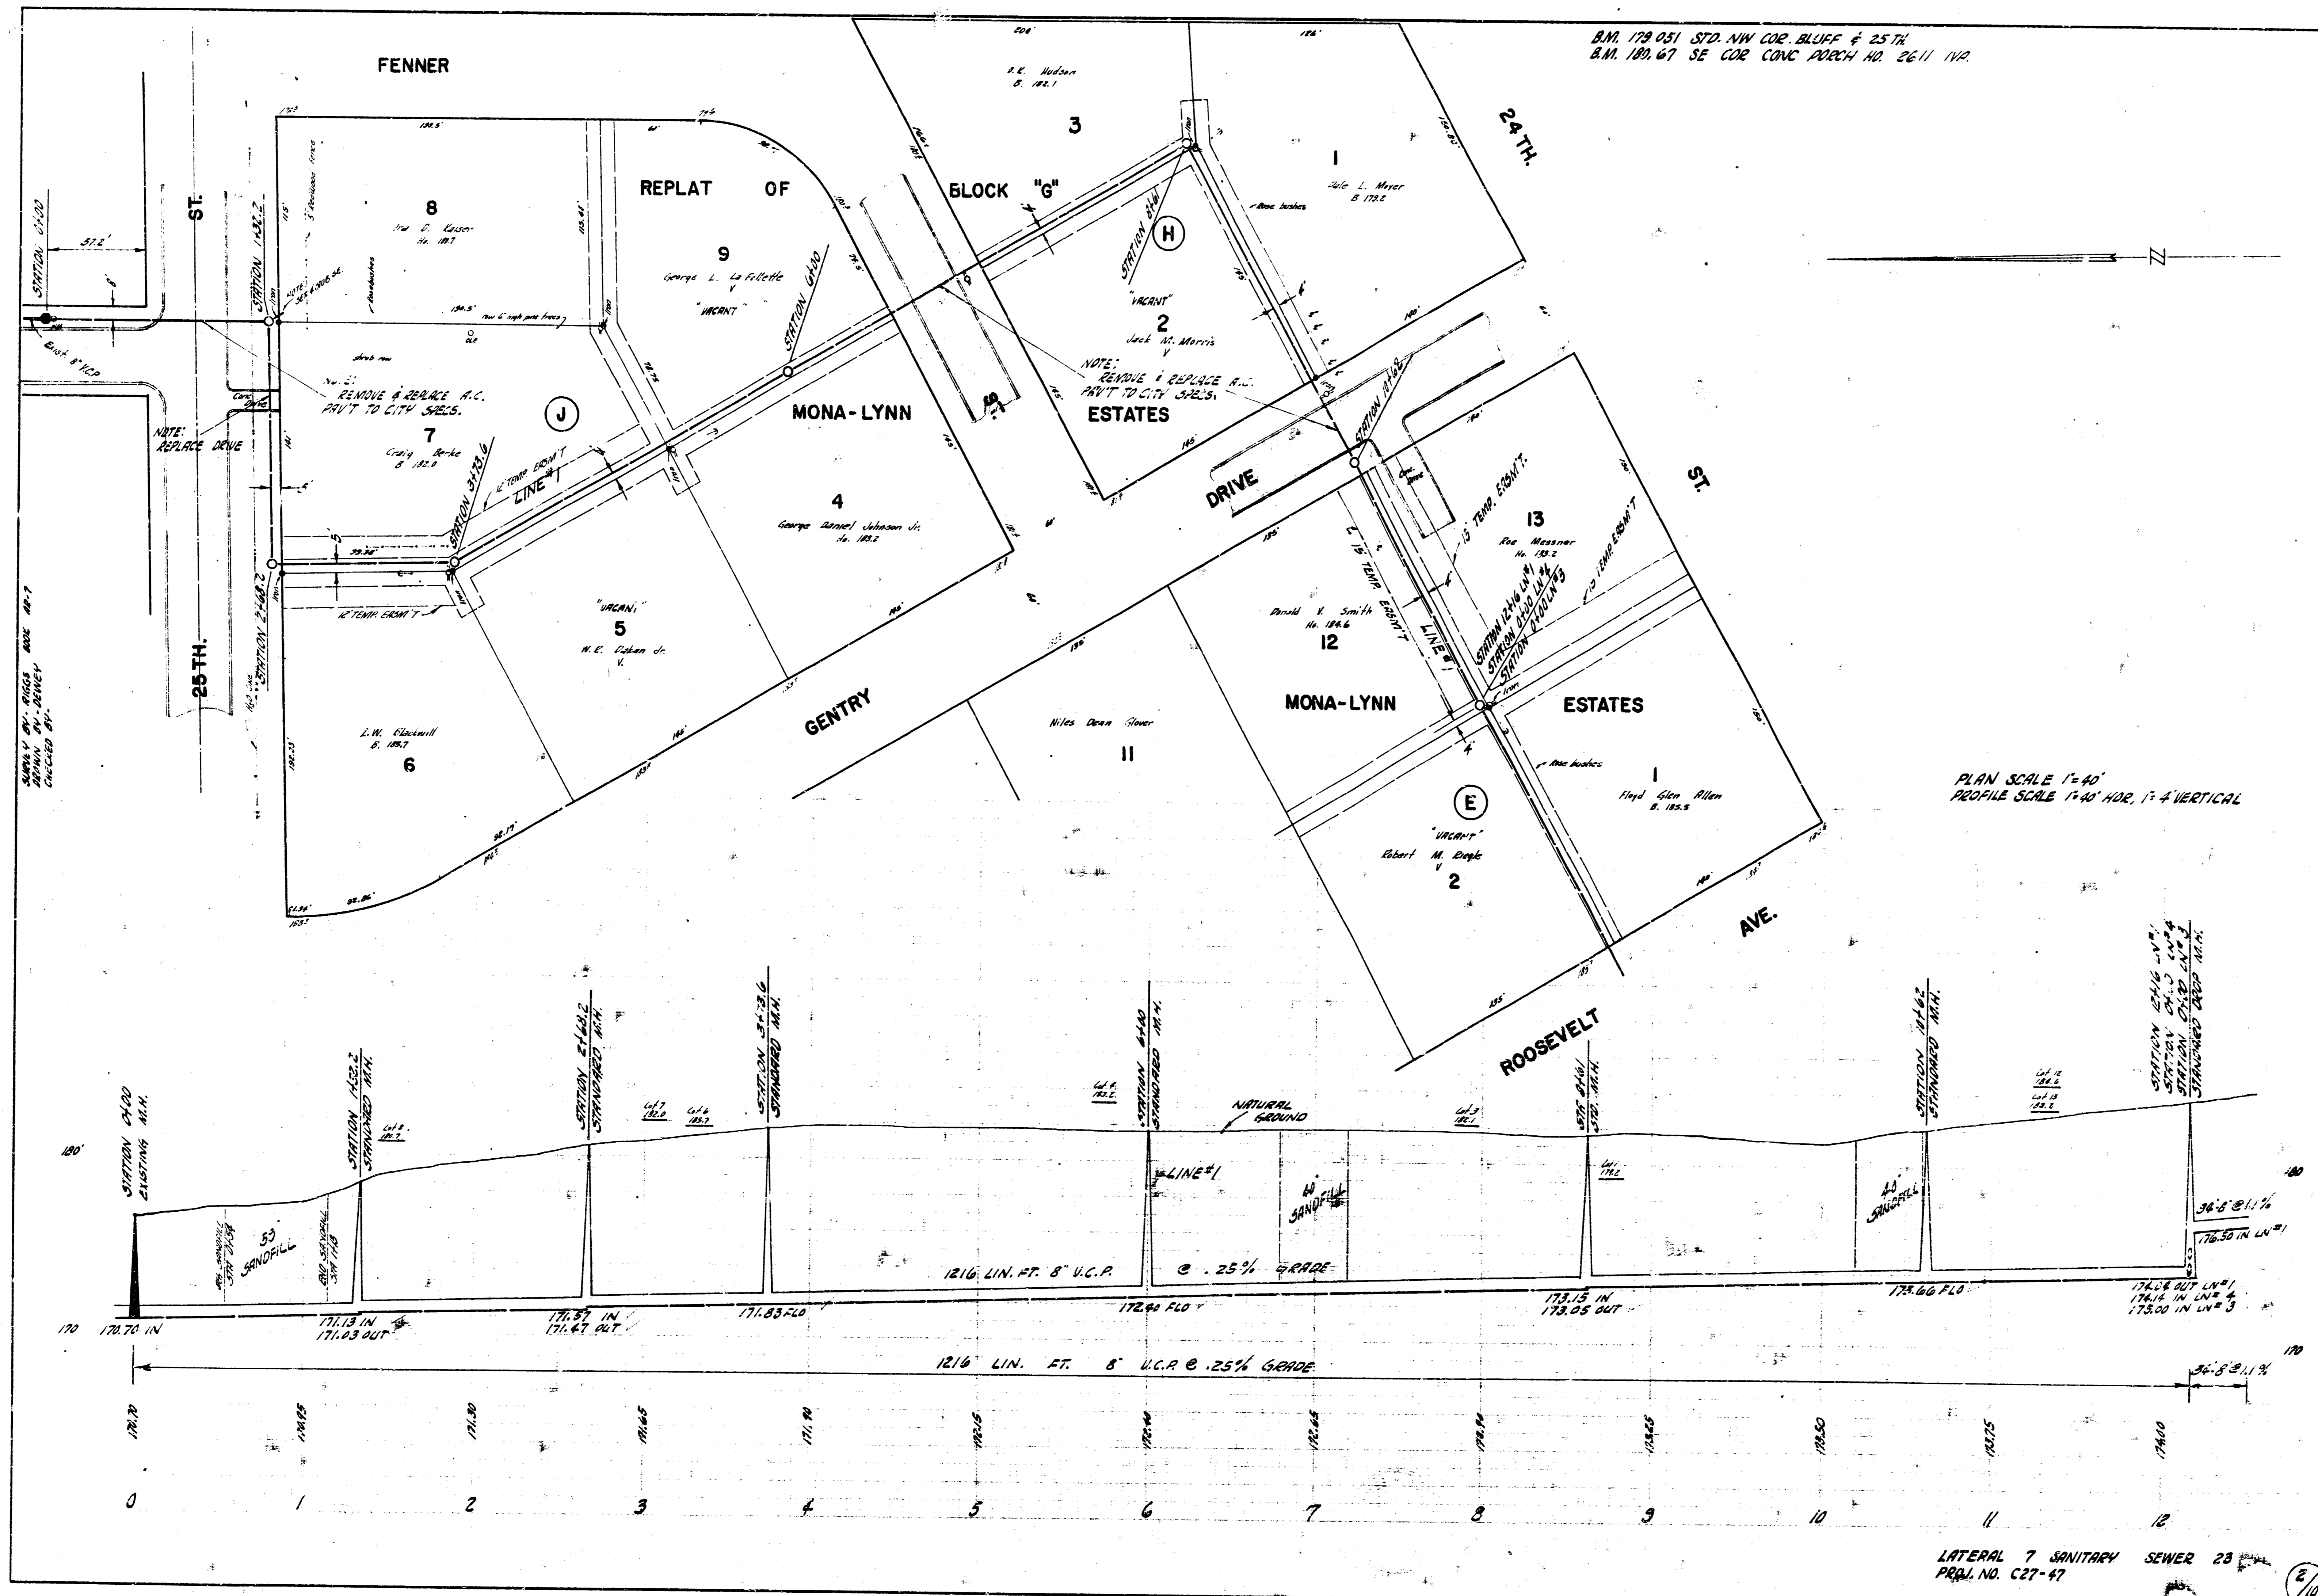

B.M. 179.051 STD. N.W. COR. BLUFF & 25 TH.
 B.M. 180.67 SE COR. CONC. APPROX. NO. 2611 1/4"

SANITARY MANHOLES AND SANDPILLS
 SHOWN IN RED
 EXISTING ST.

NOTE: REPLACE DRIVE


REMOVE & REPLACE A.C. PAVT TO CITY STREETS.


NOTE: REMOVE & REPLACE A.C. PAVT TO CITY STREETS.


PLAN SCALE 1"=40'
 PROFILE SCALE 1"=40' HOR. 1"=4' VERTICAL

LATERAL 7 SANITARY SEWER 28"
 PROJ. NO. C27-47


2/10

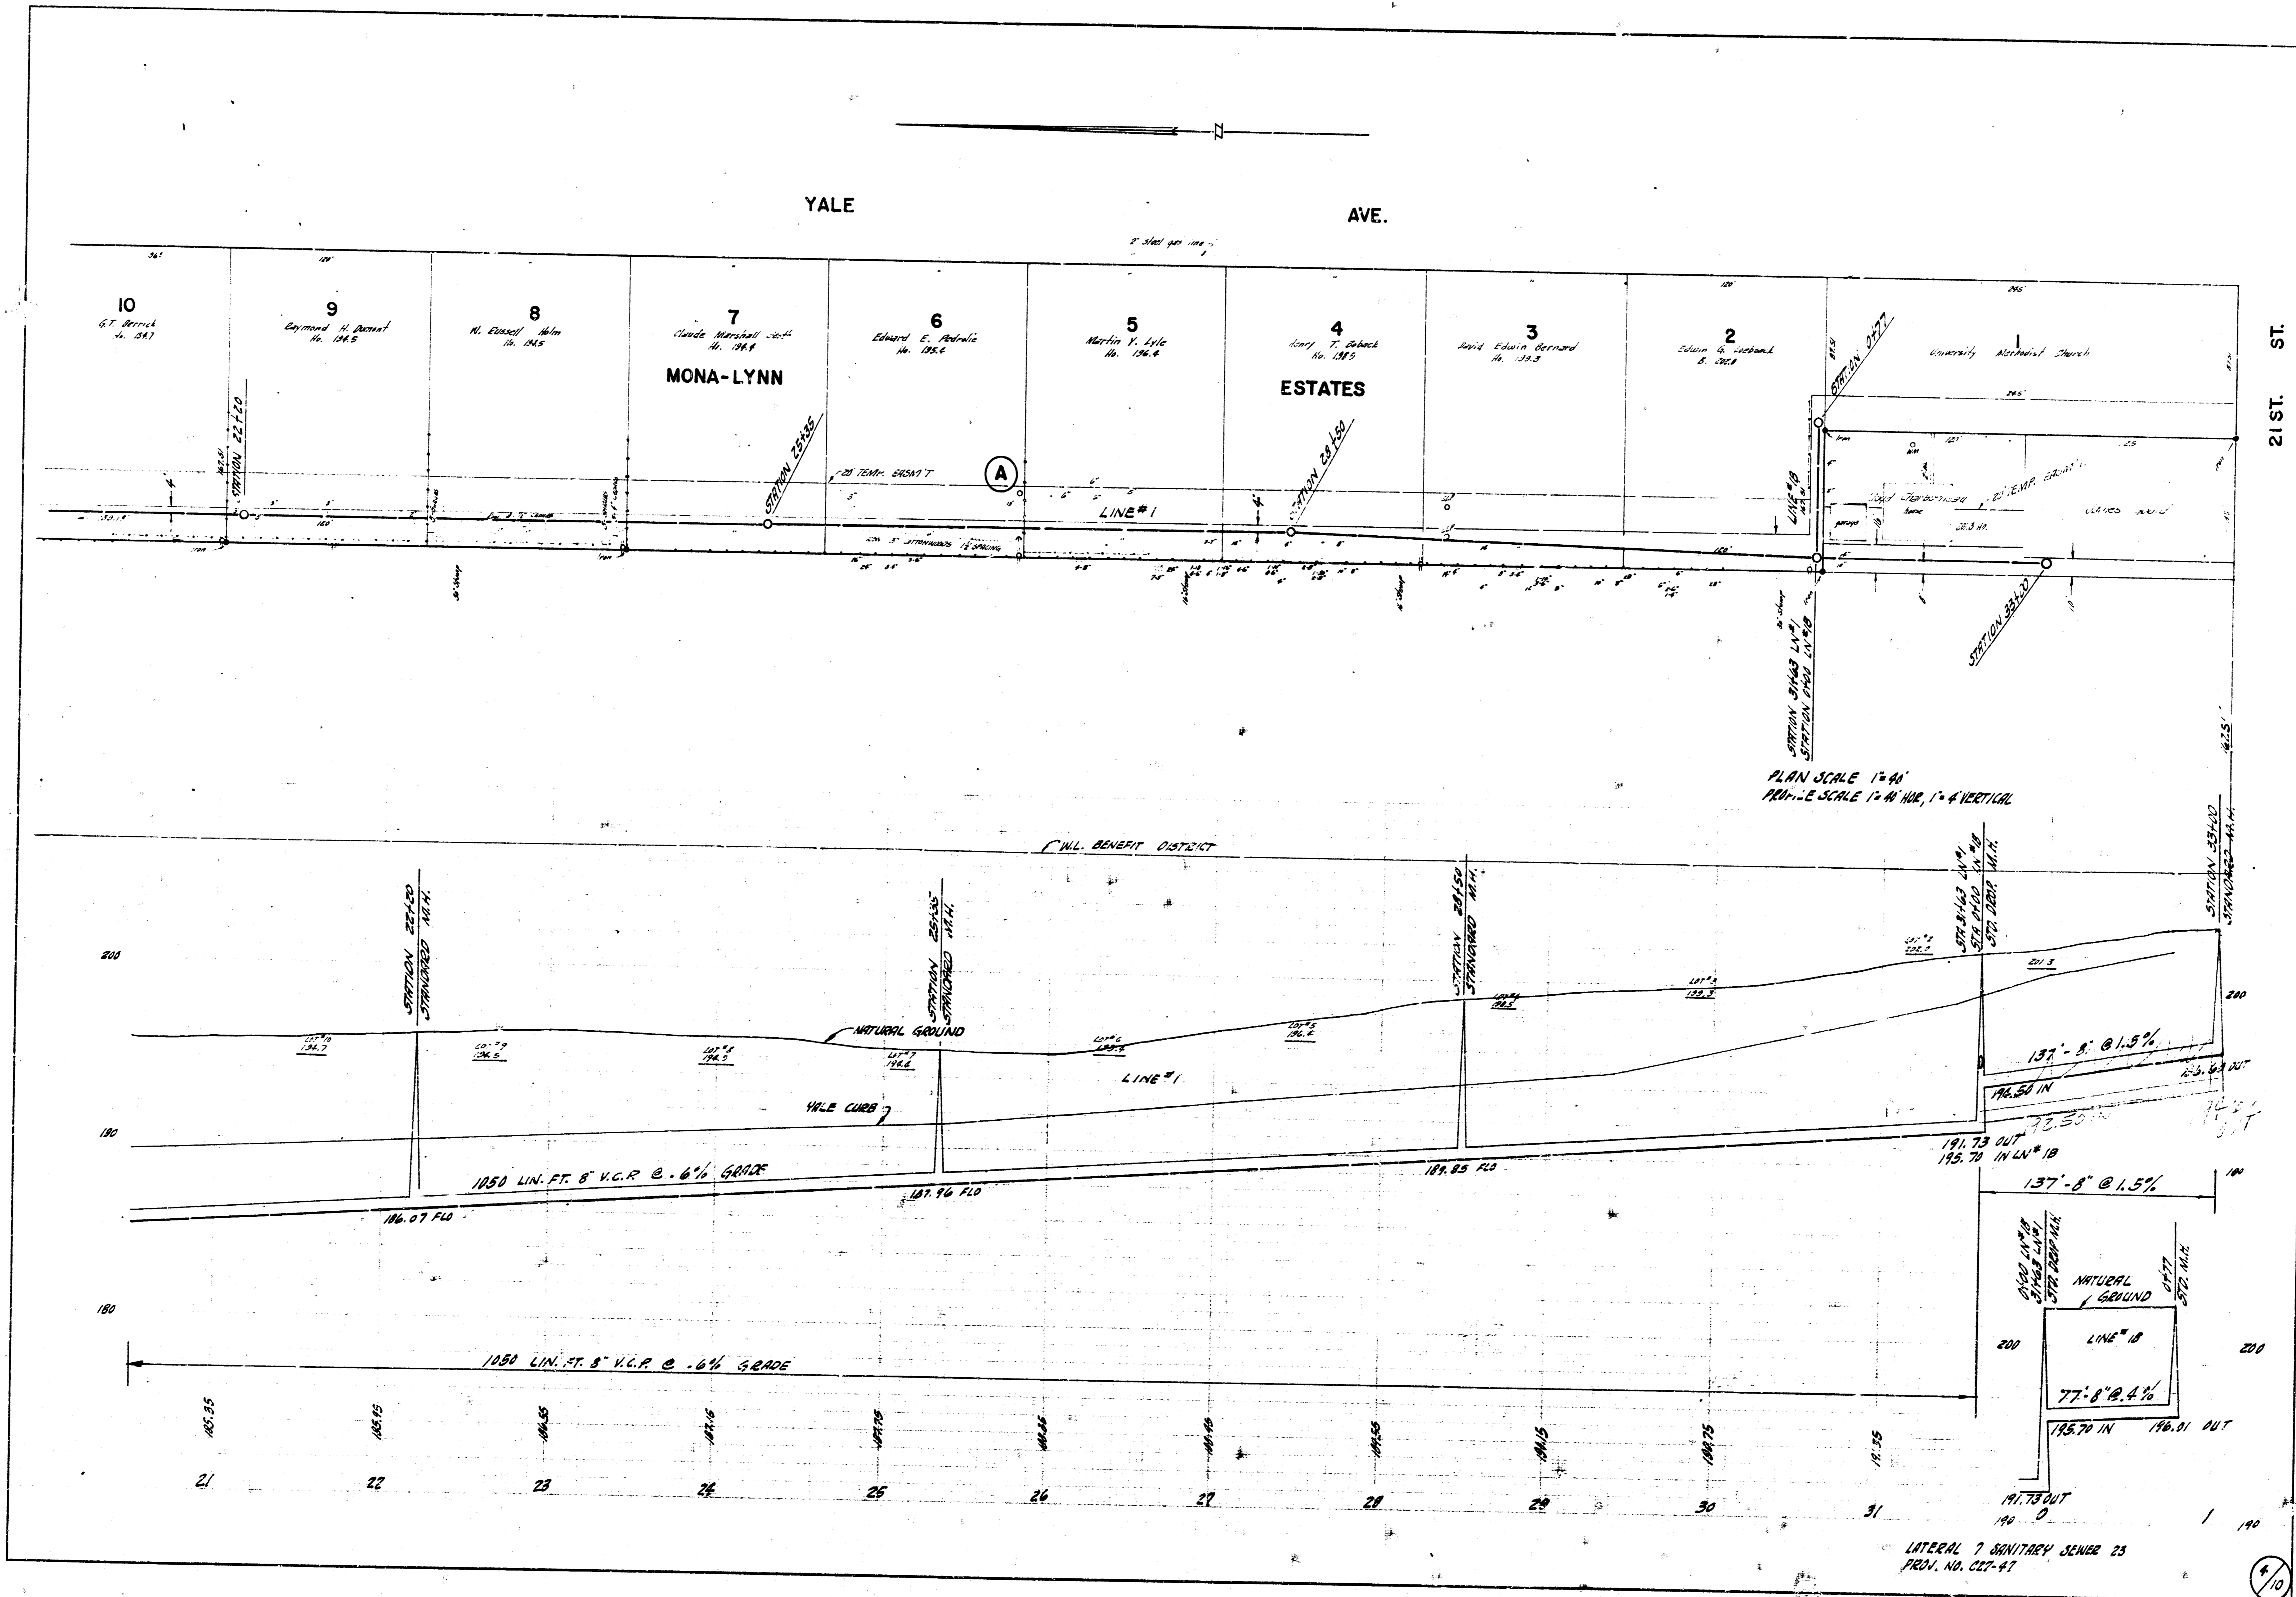

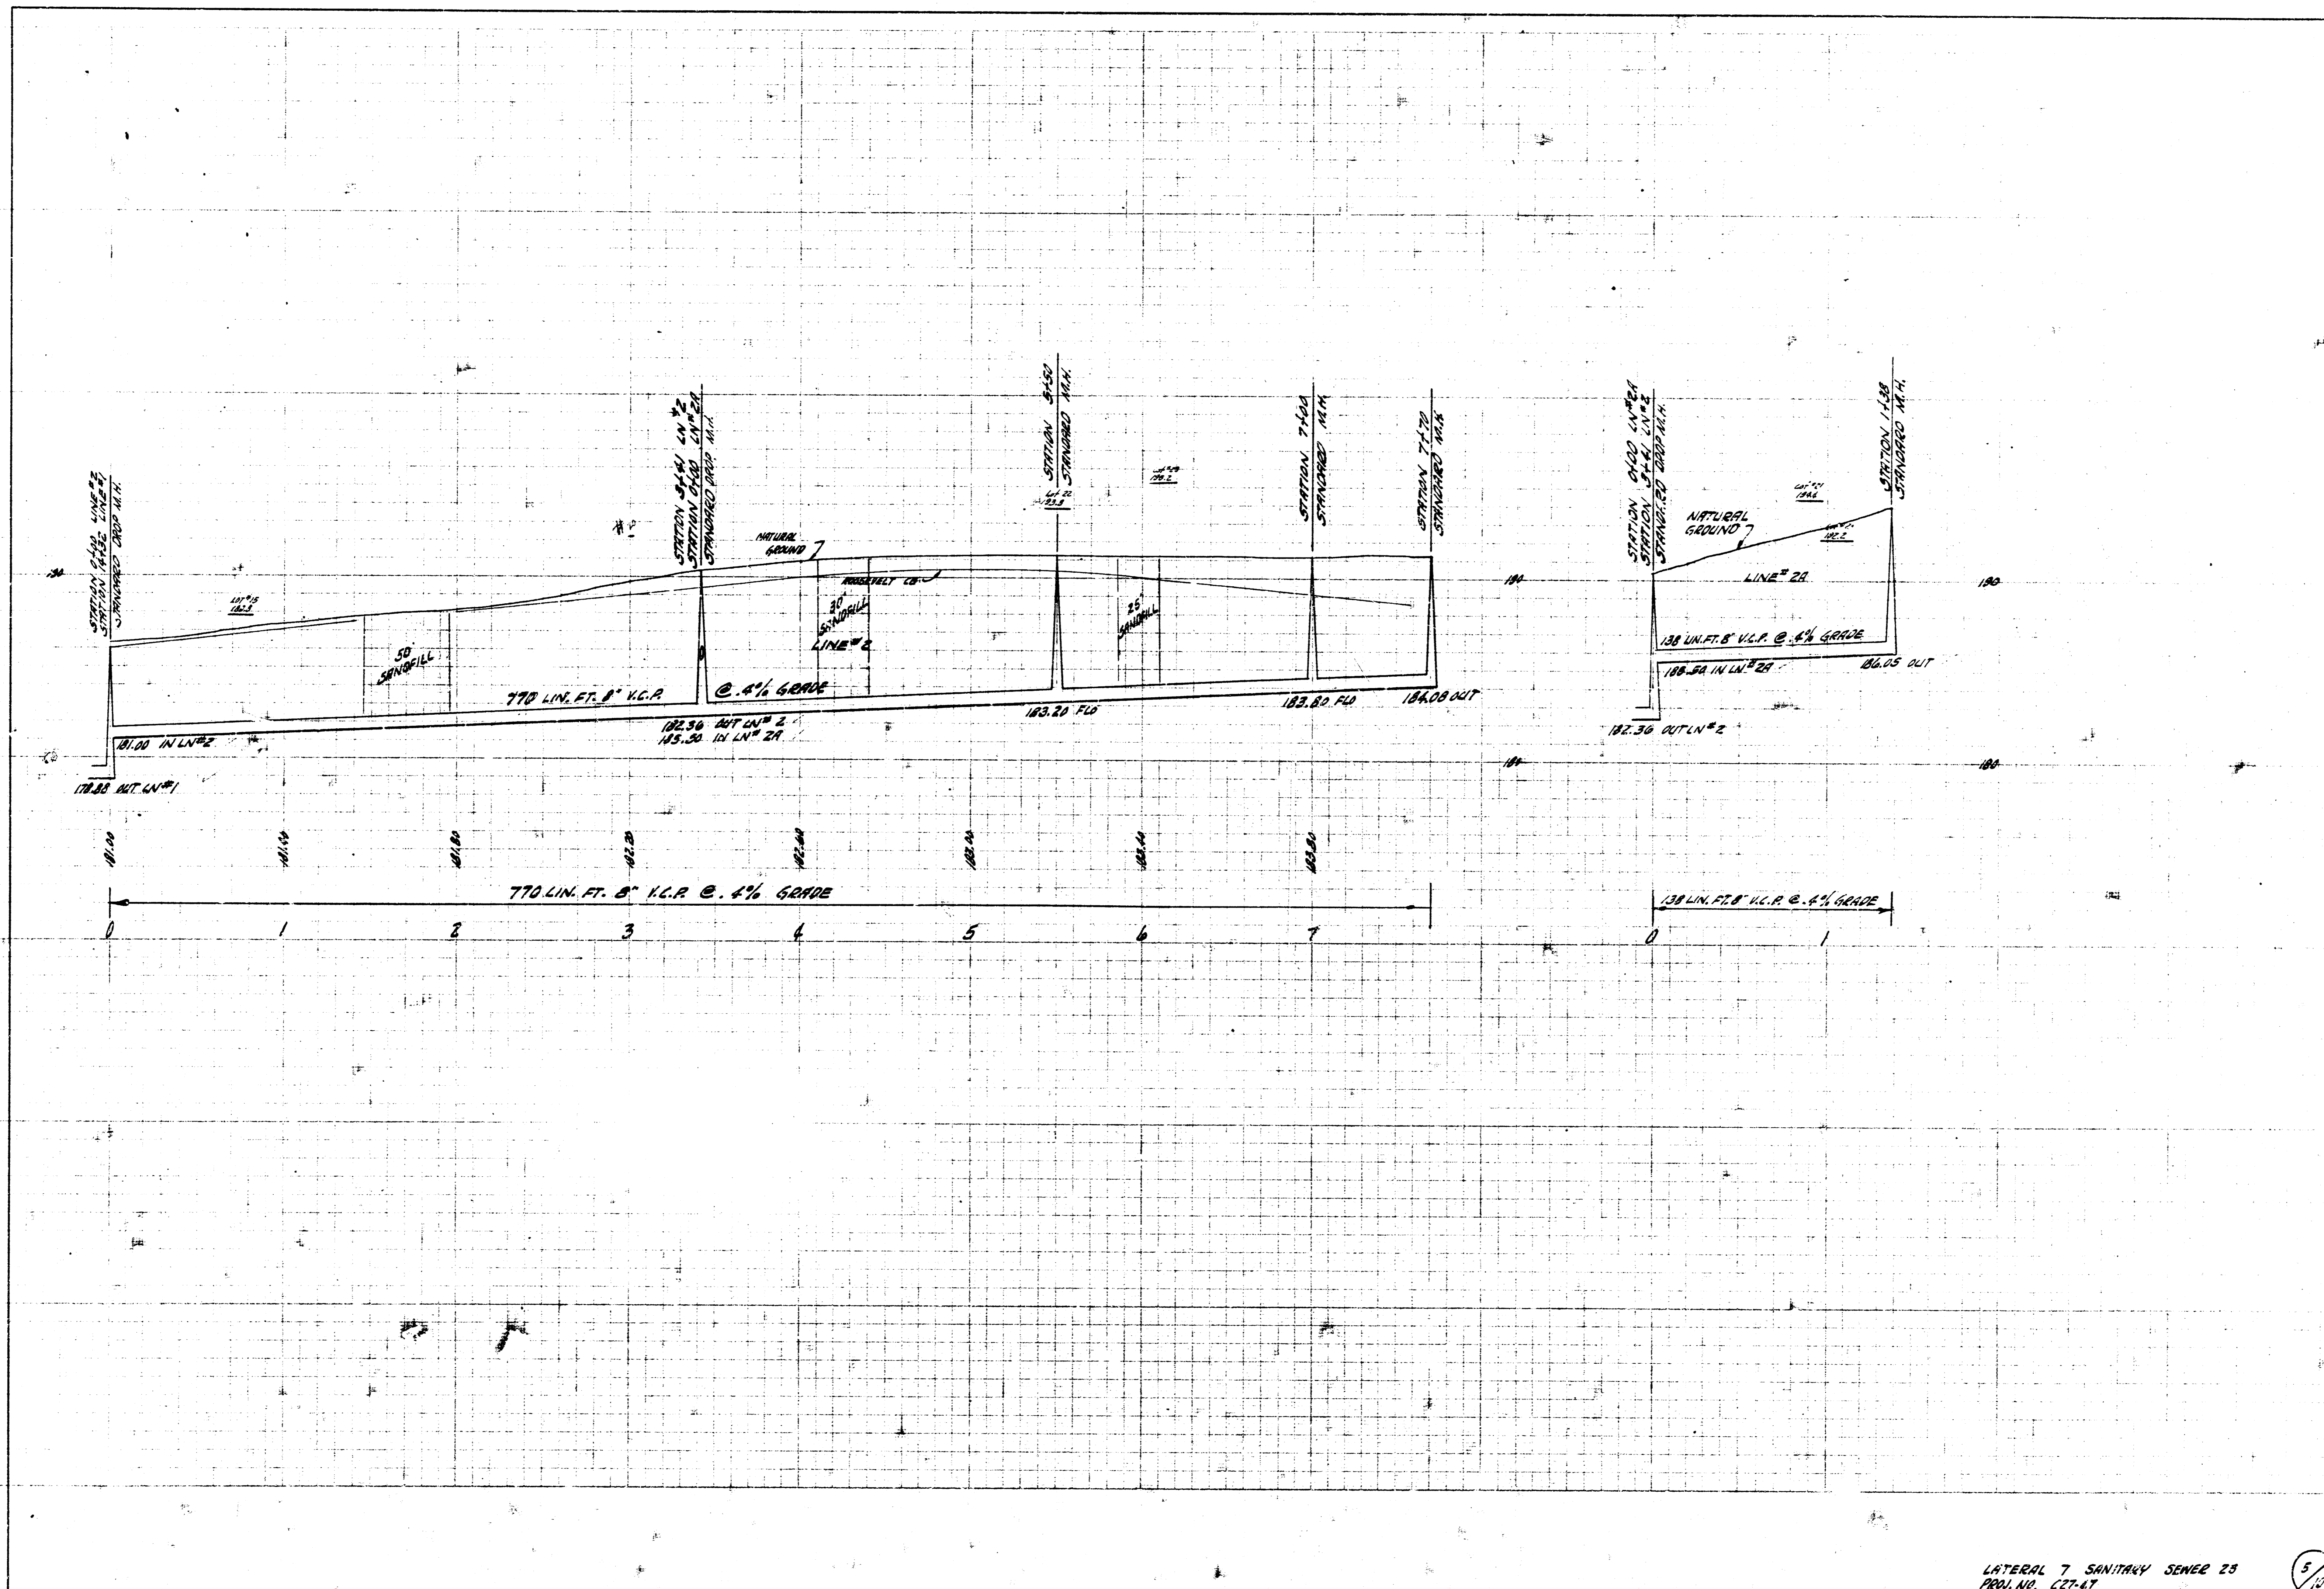



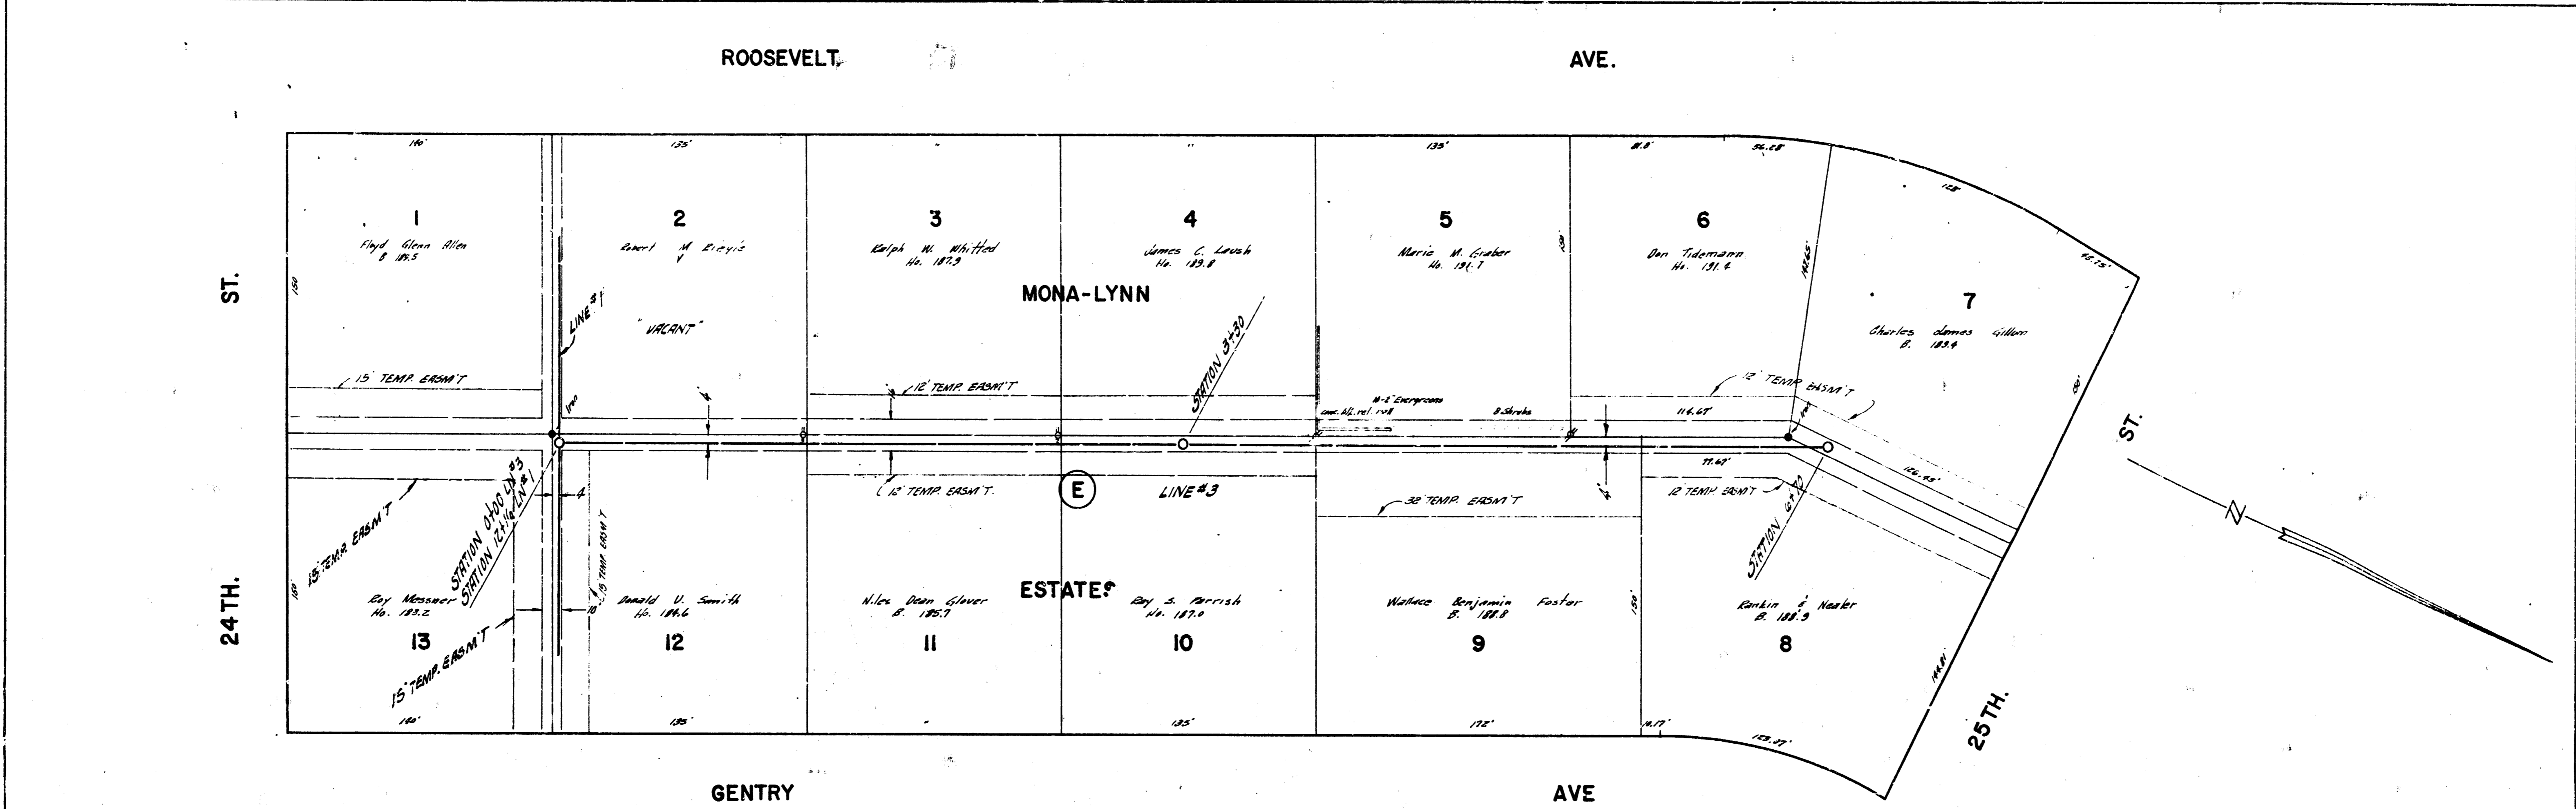


PLAN SCALE 1"=40'
 PROFILE SCALE 1"=40' HORIZ. 1"=4' VERTICAL

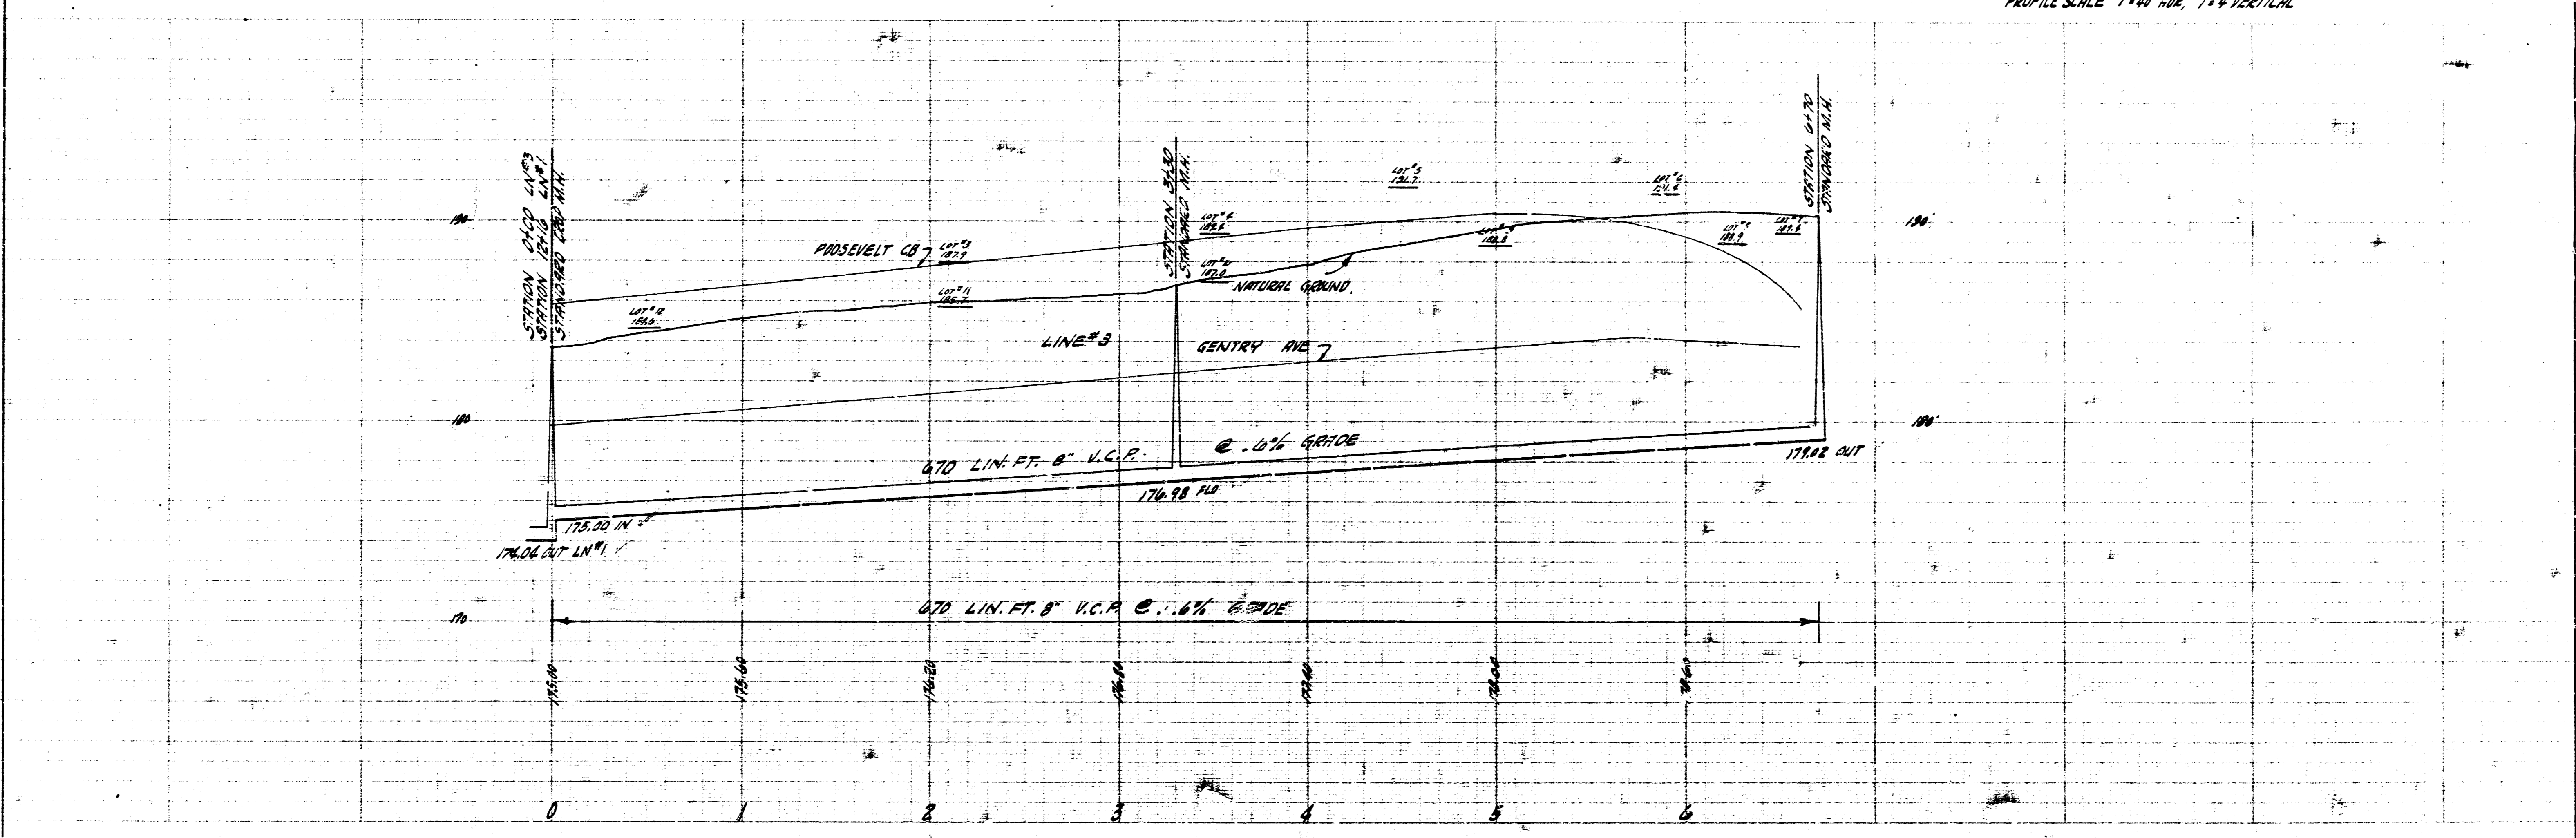

LATERAL 7 SANITARY SEWER 23
 PROJ. NO. C27-87

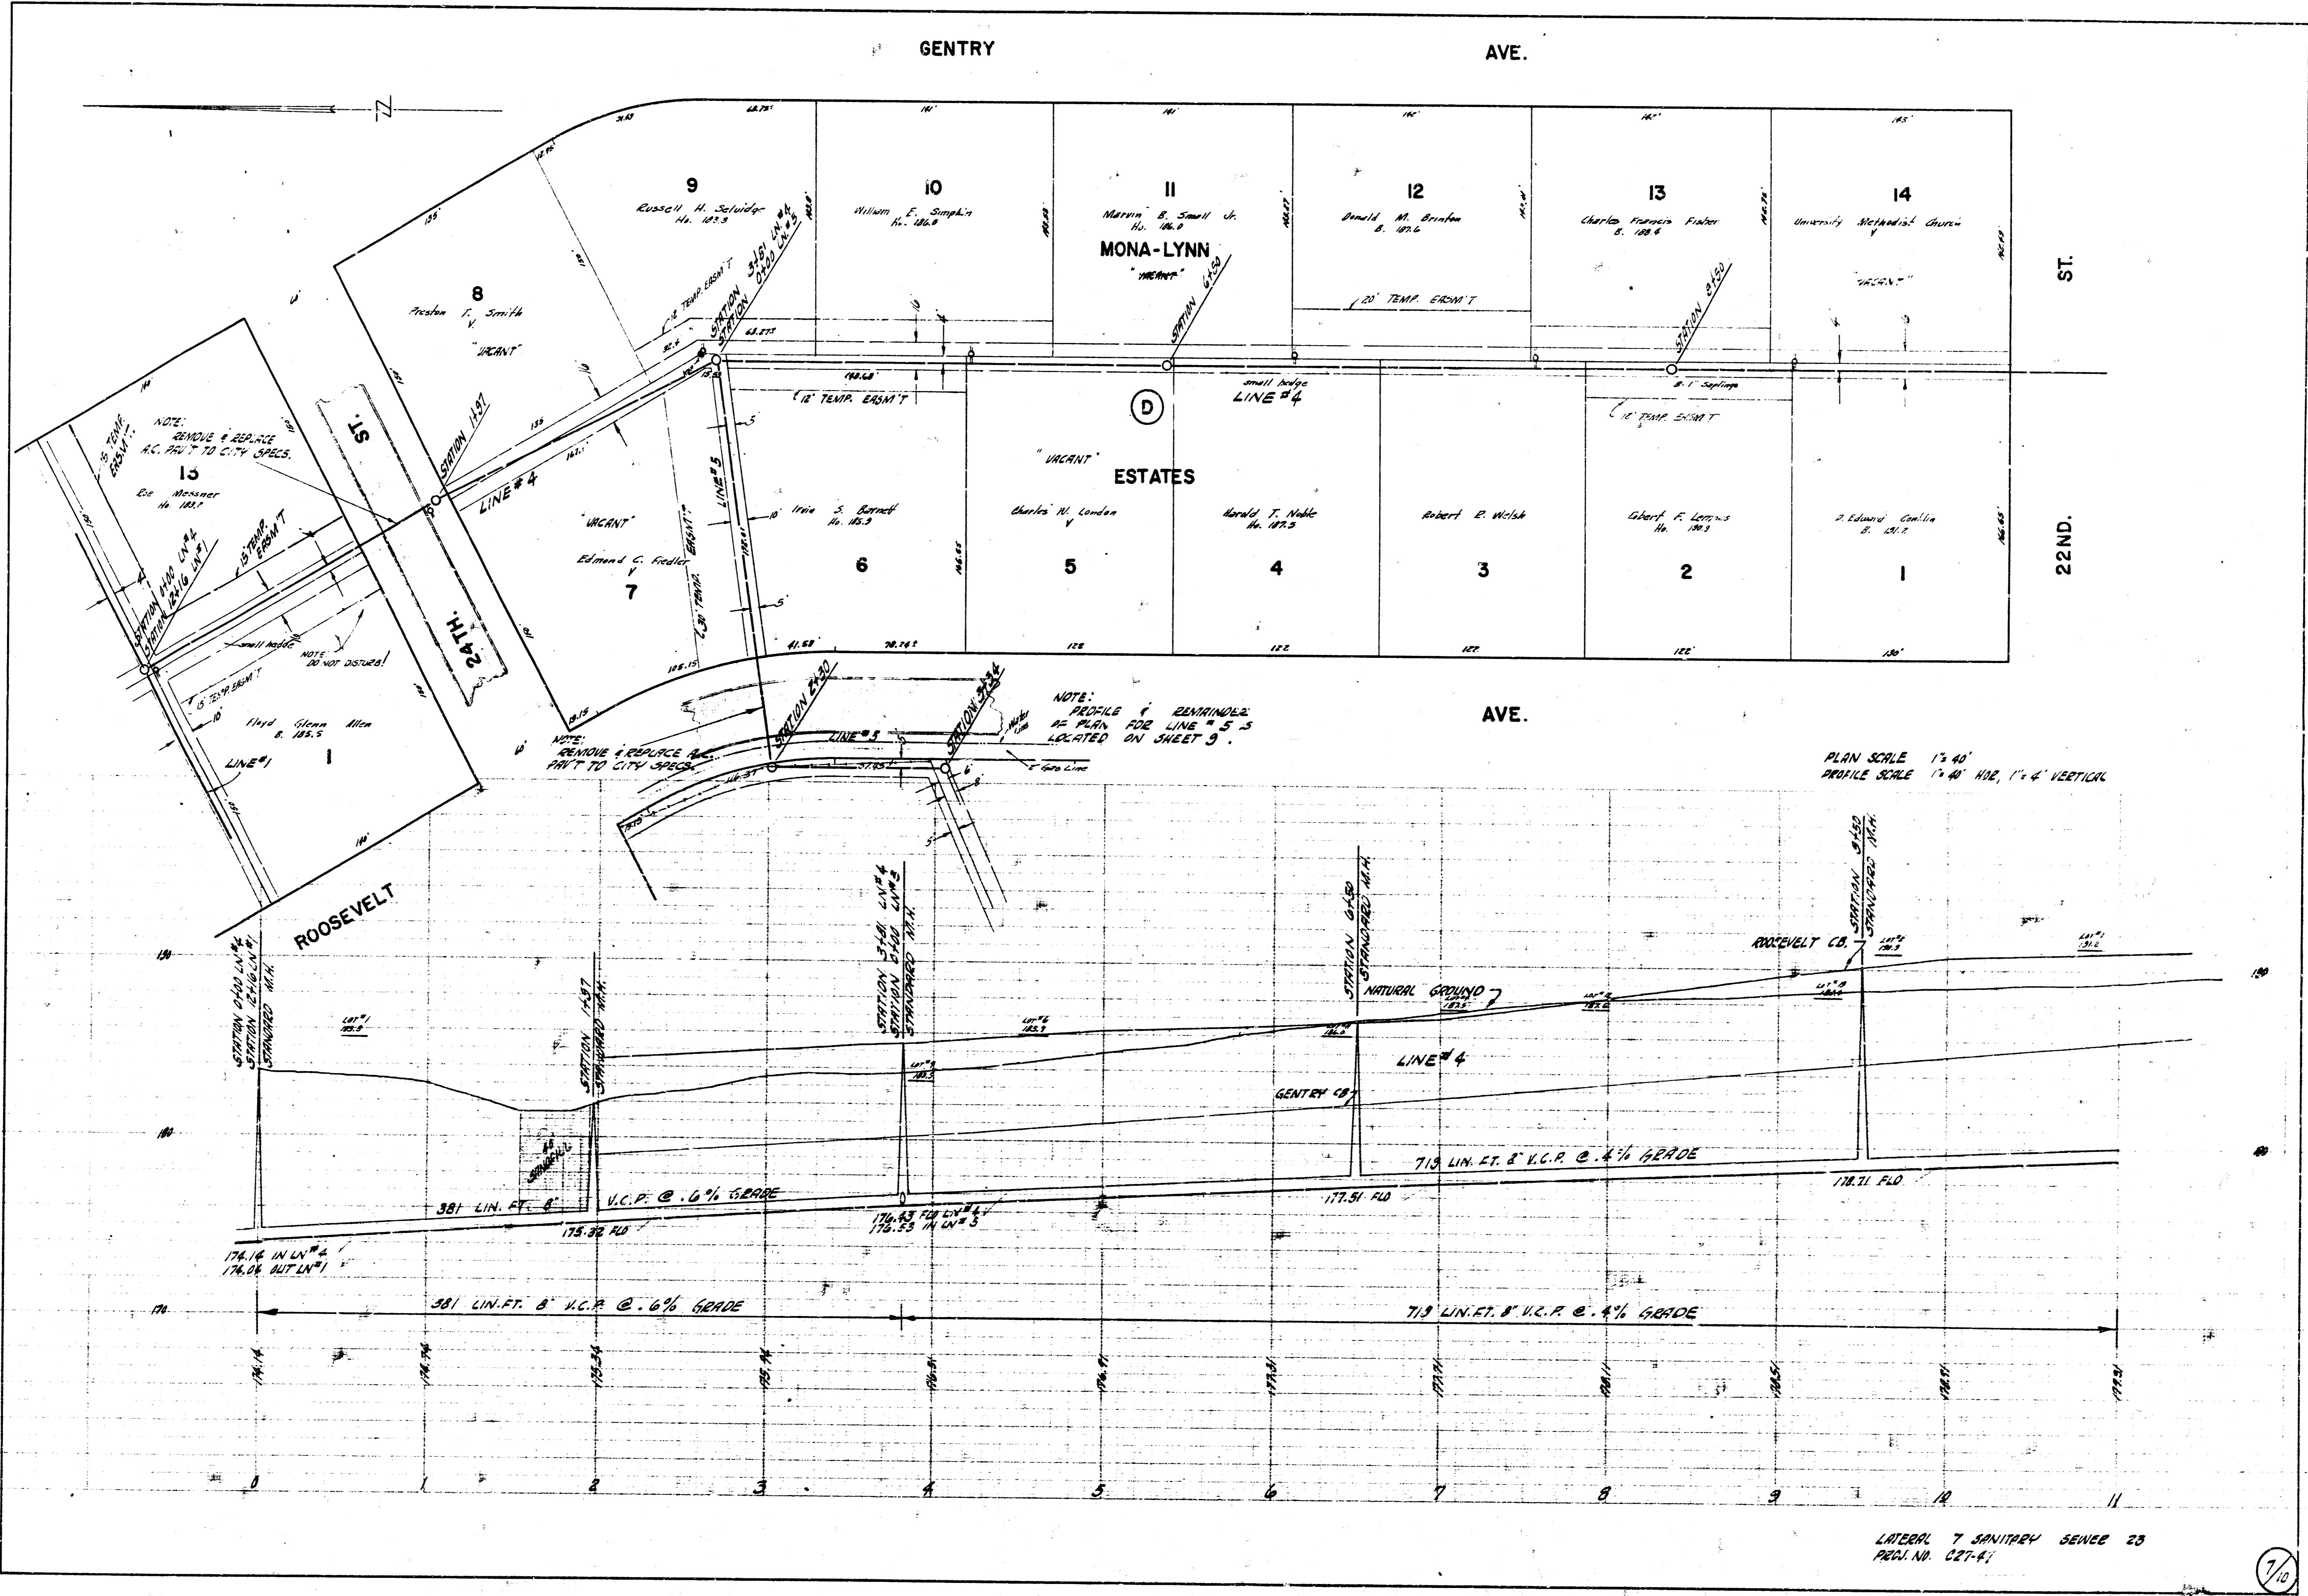

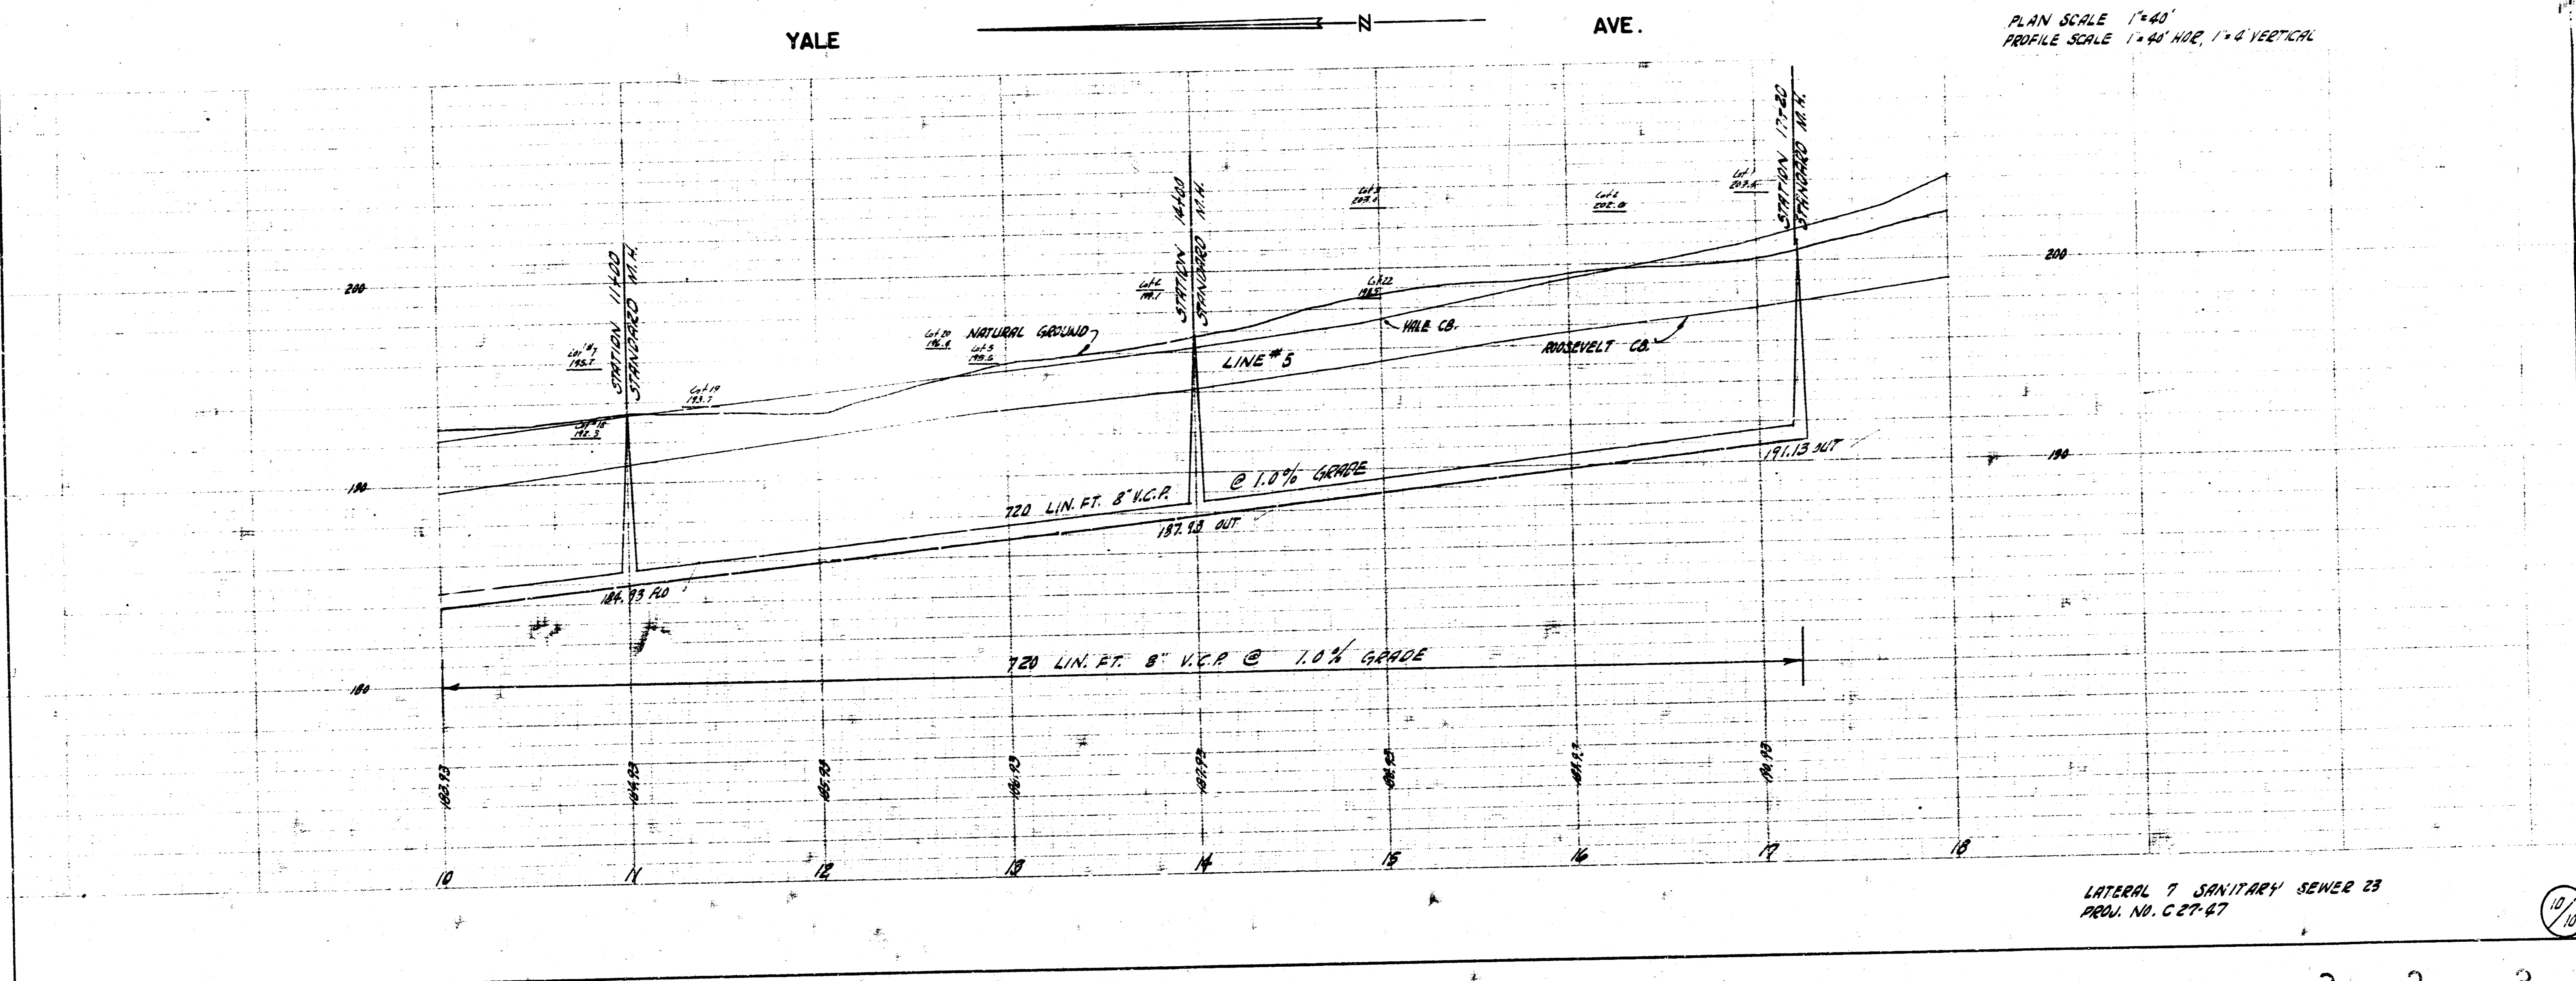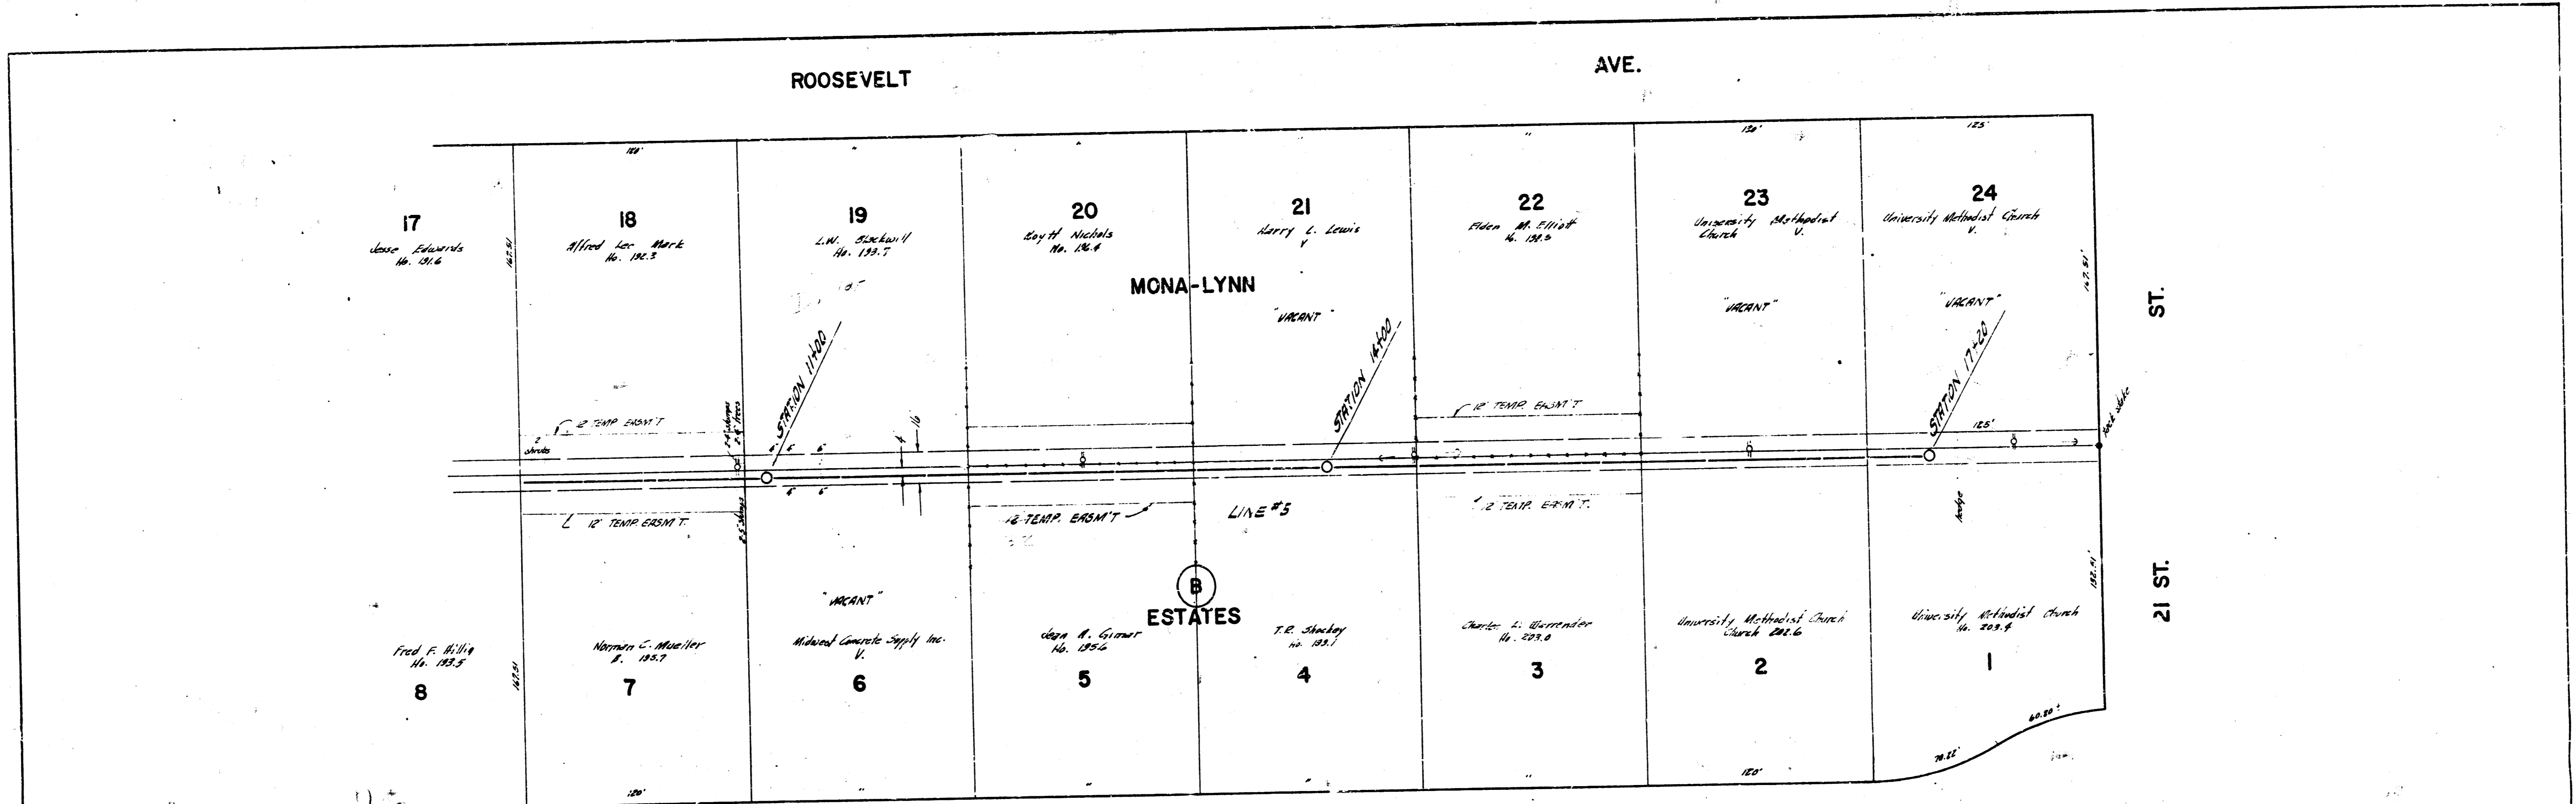

PLAN SCALE 1"=40'
 PROFILE SCALE 1"=40' HORIZ, 1"=6' VERTICAL

LATERAL 7 SANITARY SEWER 23
 PROJ. NO. C27-47