
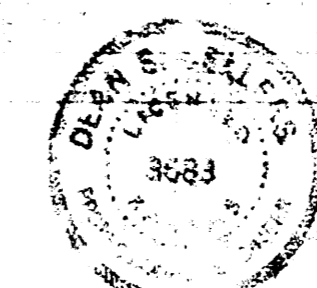



B.M. 175.233 STD. S.W. COR. JUNE 8 25TH
 B.M. 184.93 TIP OF S. POST E. STEEL MINORAIL CONC. DR. 20' S.W. OF N.Y. 81832
 B.M. 195.19 N.W. COR. STONE LAMP BASE @ N.W. COR. HD #2401

PLAN SCALE 1" = 40'
 PROFILE SCALE 1" = 40' HOR. 1" = 4' VERT.

B.C. Smith
 City Engineer
 1/27/59

LATERAL # 23 SAN. SEWER # 23
 CITY OF WICHITA, KANSAS
 B.C. SMITH, CITY ENGINEER
 PROJ. NO. C20-20 DATE FEB. 1959

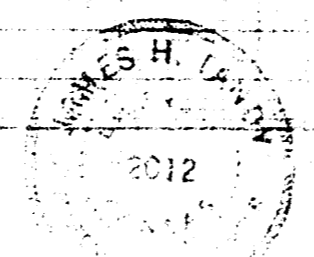


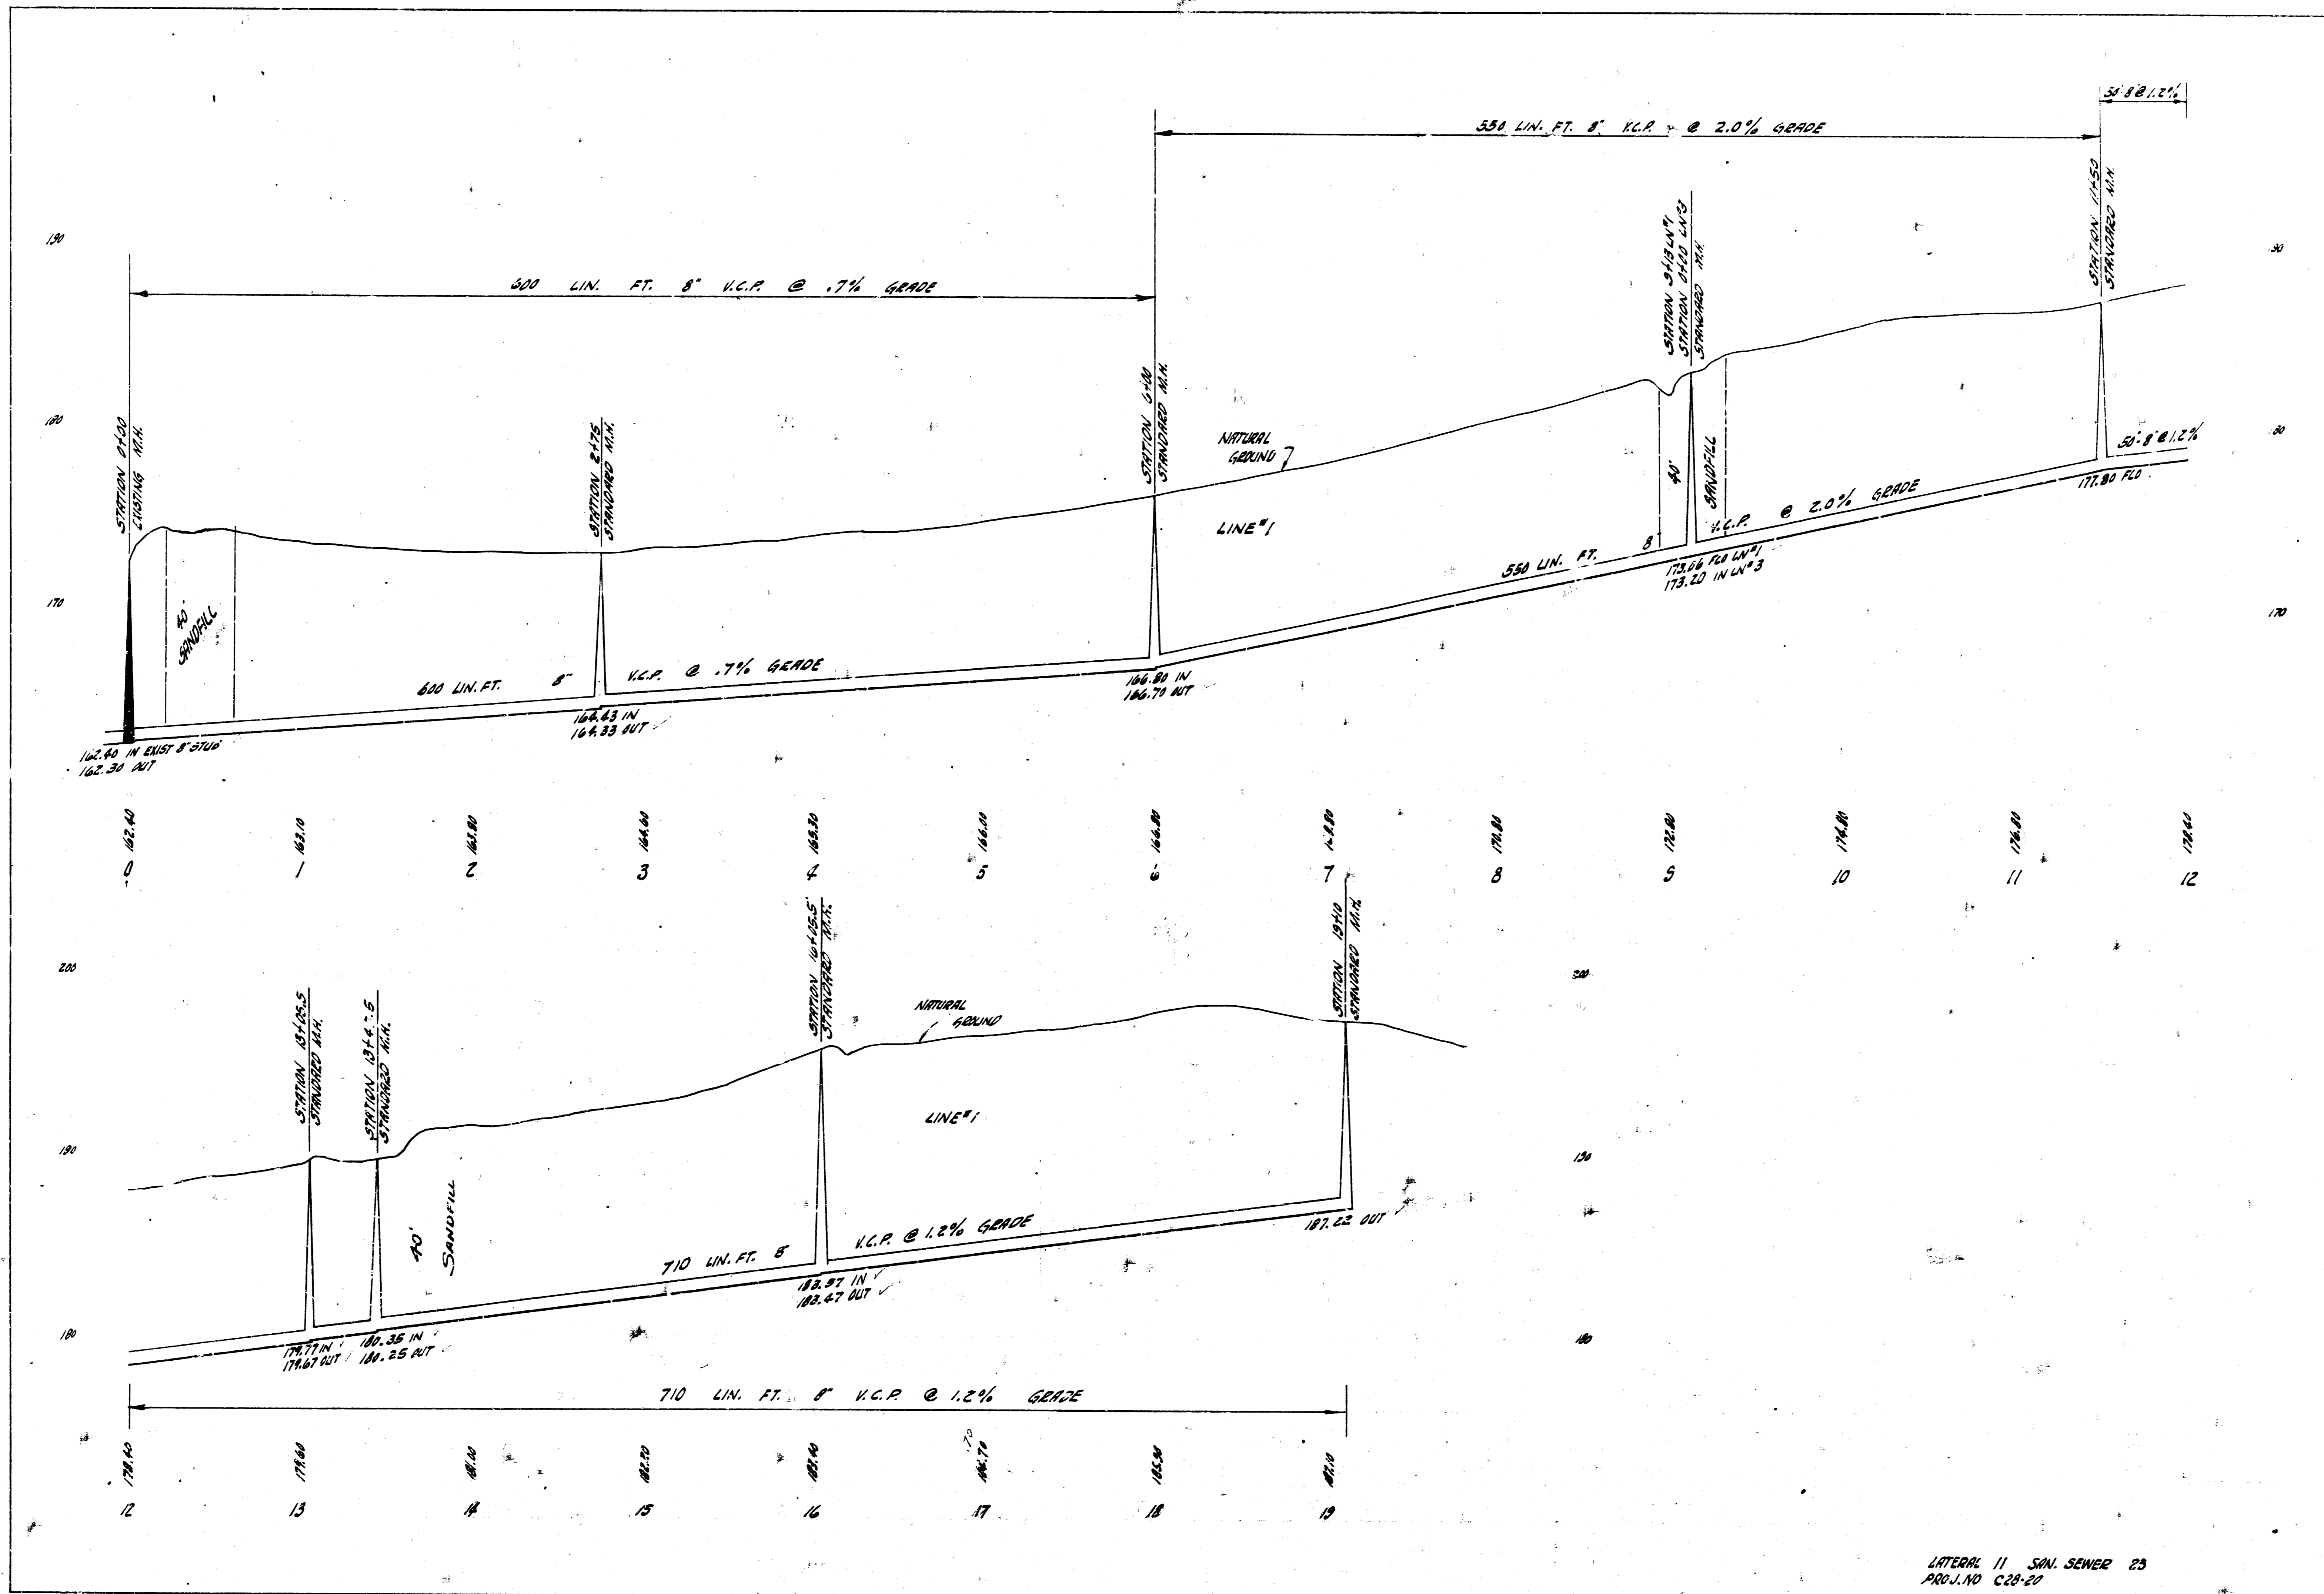

LATERAL 11 SAN. SEWER 25
 PROJ. NO. C28-20

B.M. 175 233 STD. S.W. COR. OLIVER & 25TH
B.M. 174 11 N.E. COR. CONC. WY. @ N.E. COR. 10. & 2330

PLAN SCALE 1" = 40'
PROFILE SCALE 1" = 40' HOR. 1" = 4' VERT.

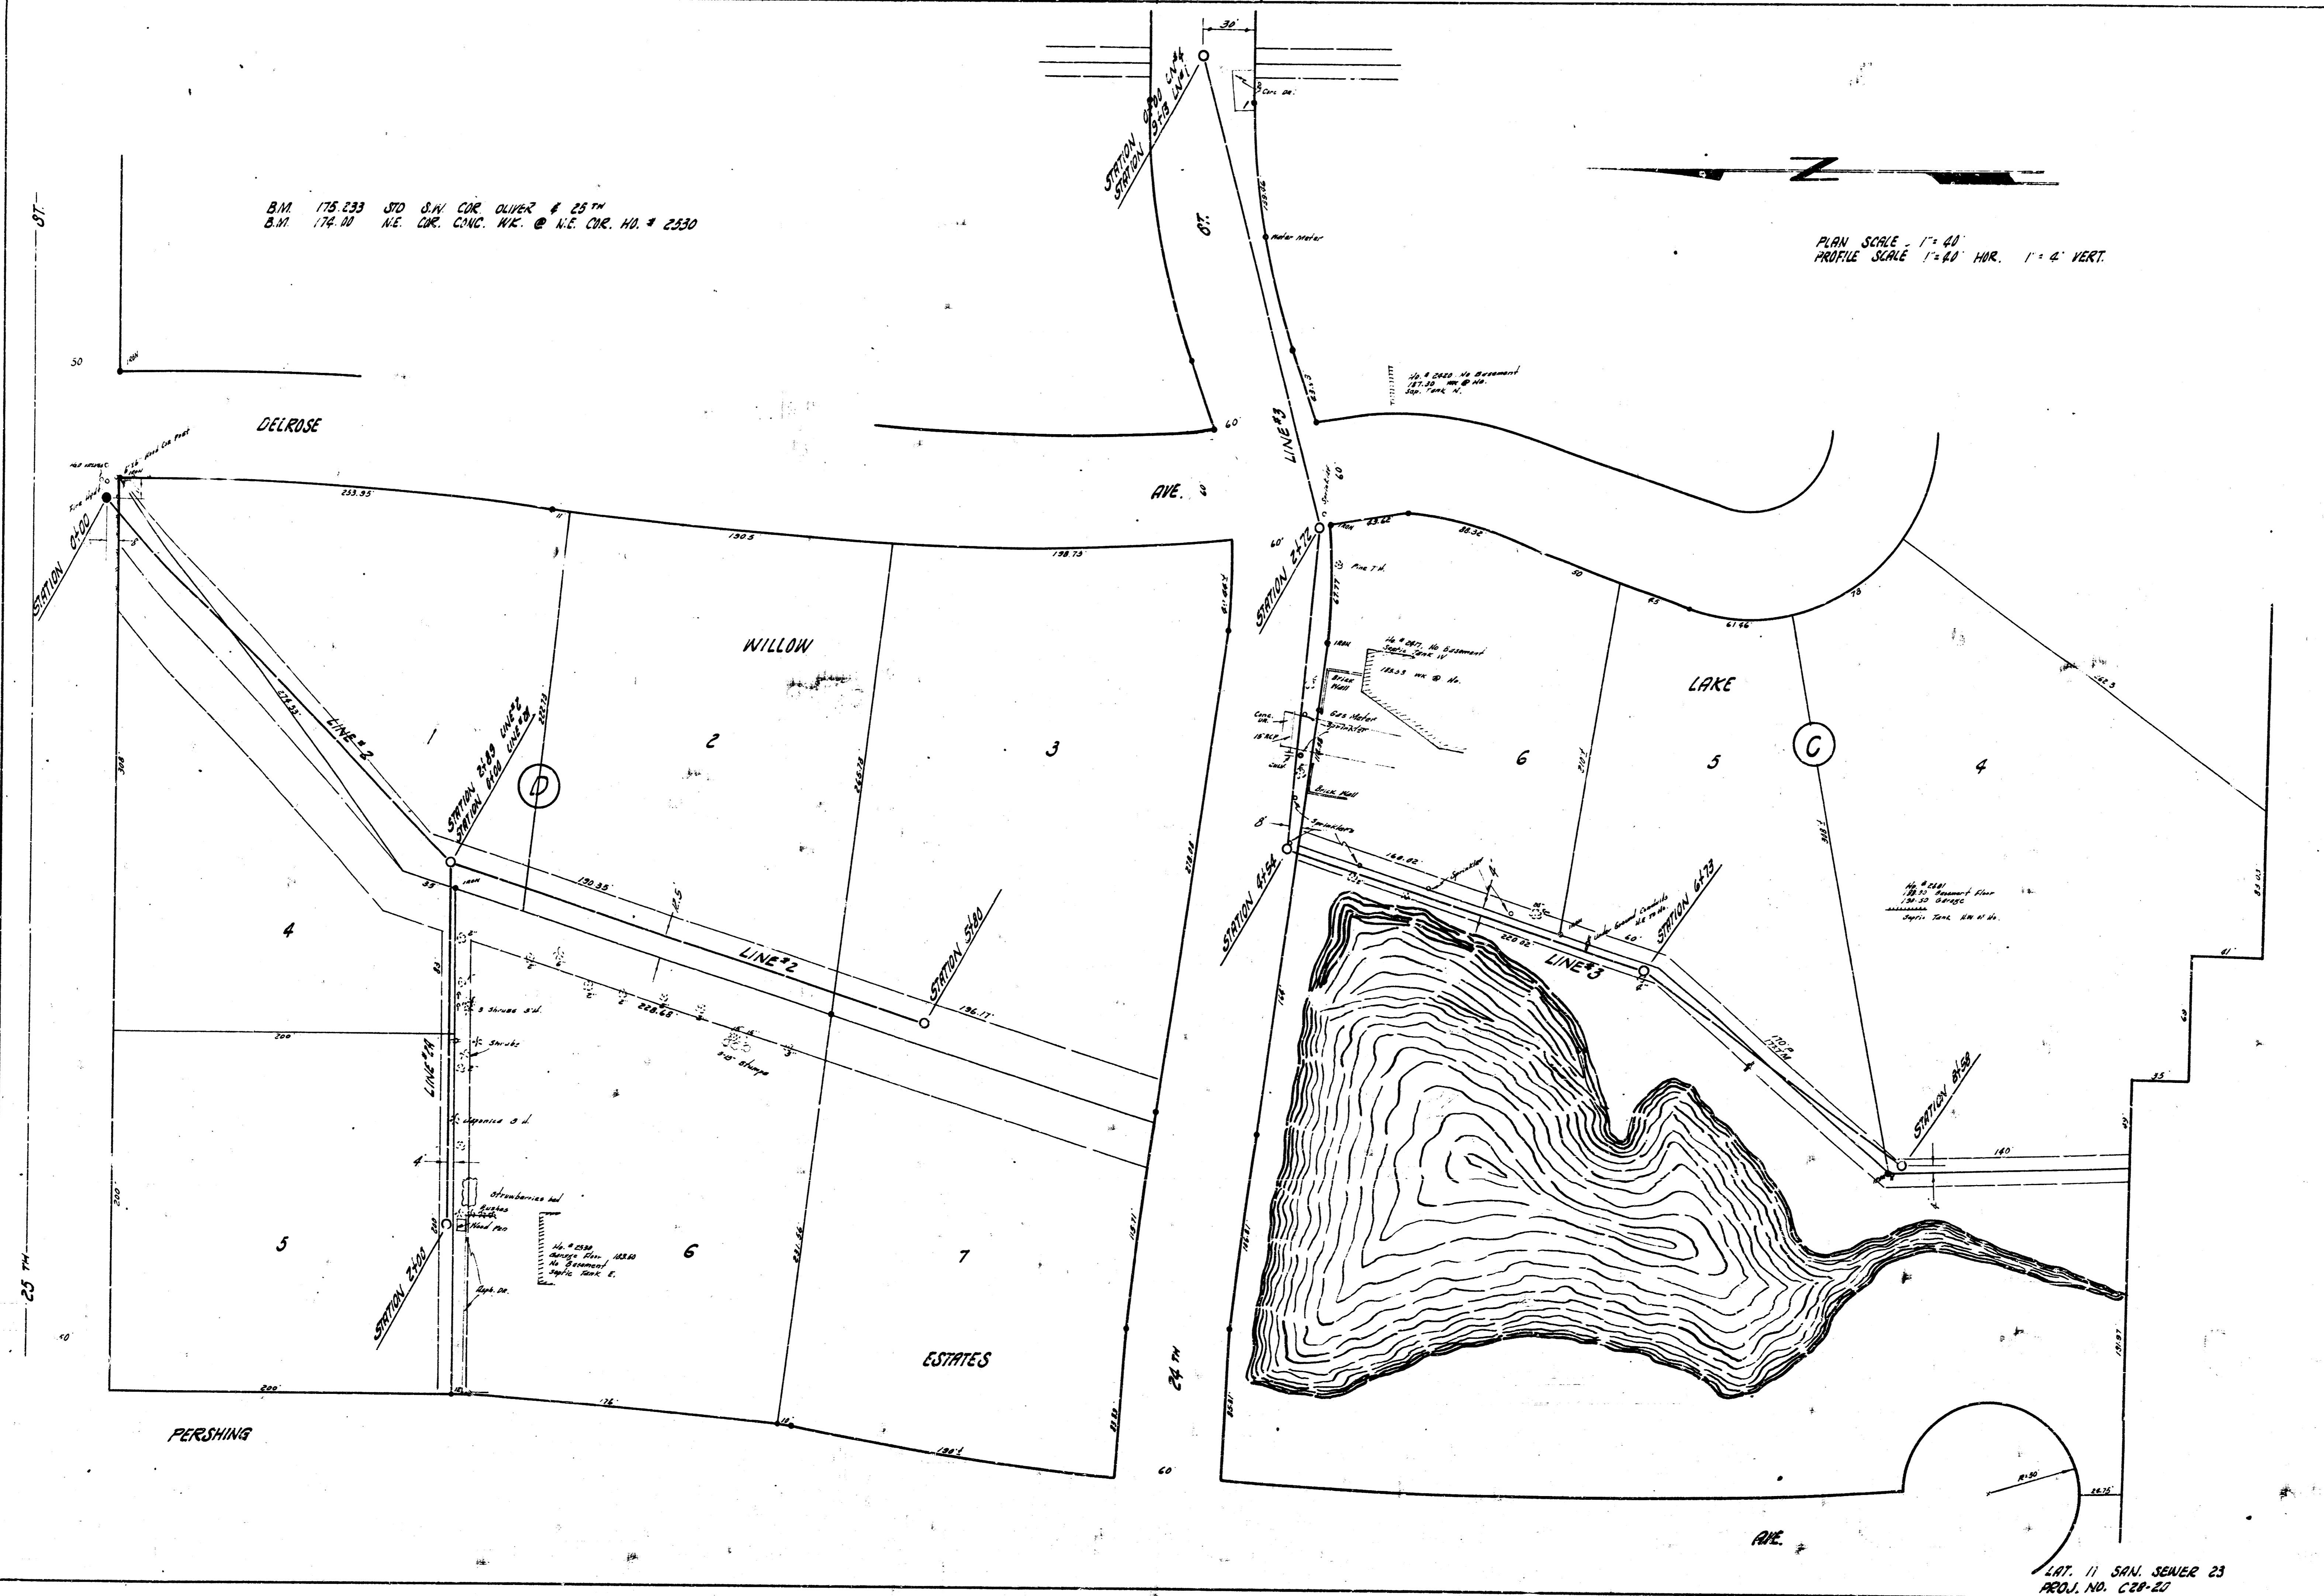

LAT. 11 SAN. SEWER 23
REQ. NO. C2P-23

