


R.M. 36.31 6" IN DIAM. E. END EXHIBIT U.S. STANDARD P.L.I. 154.

PLAN SCALE 1" = 40'
PROFILE SCALE 1" = 4' HORIZ. 1" = 4' VERTIC.

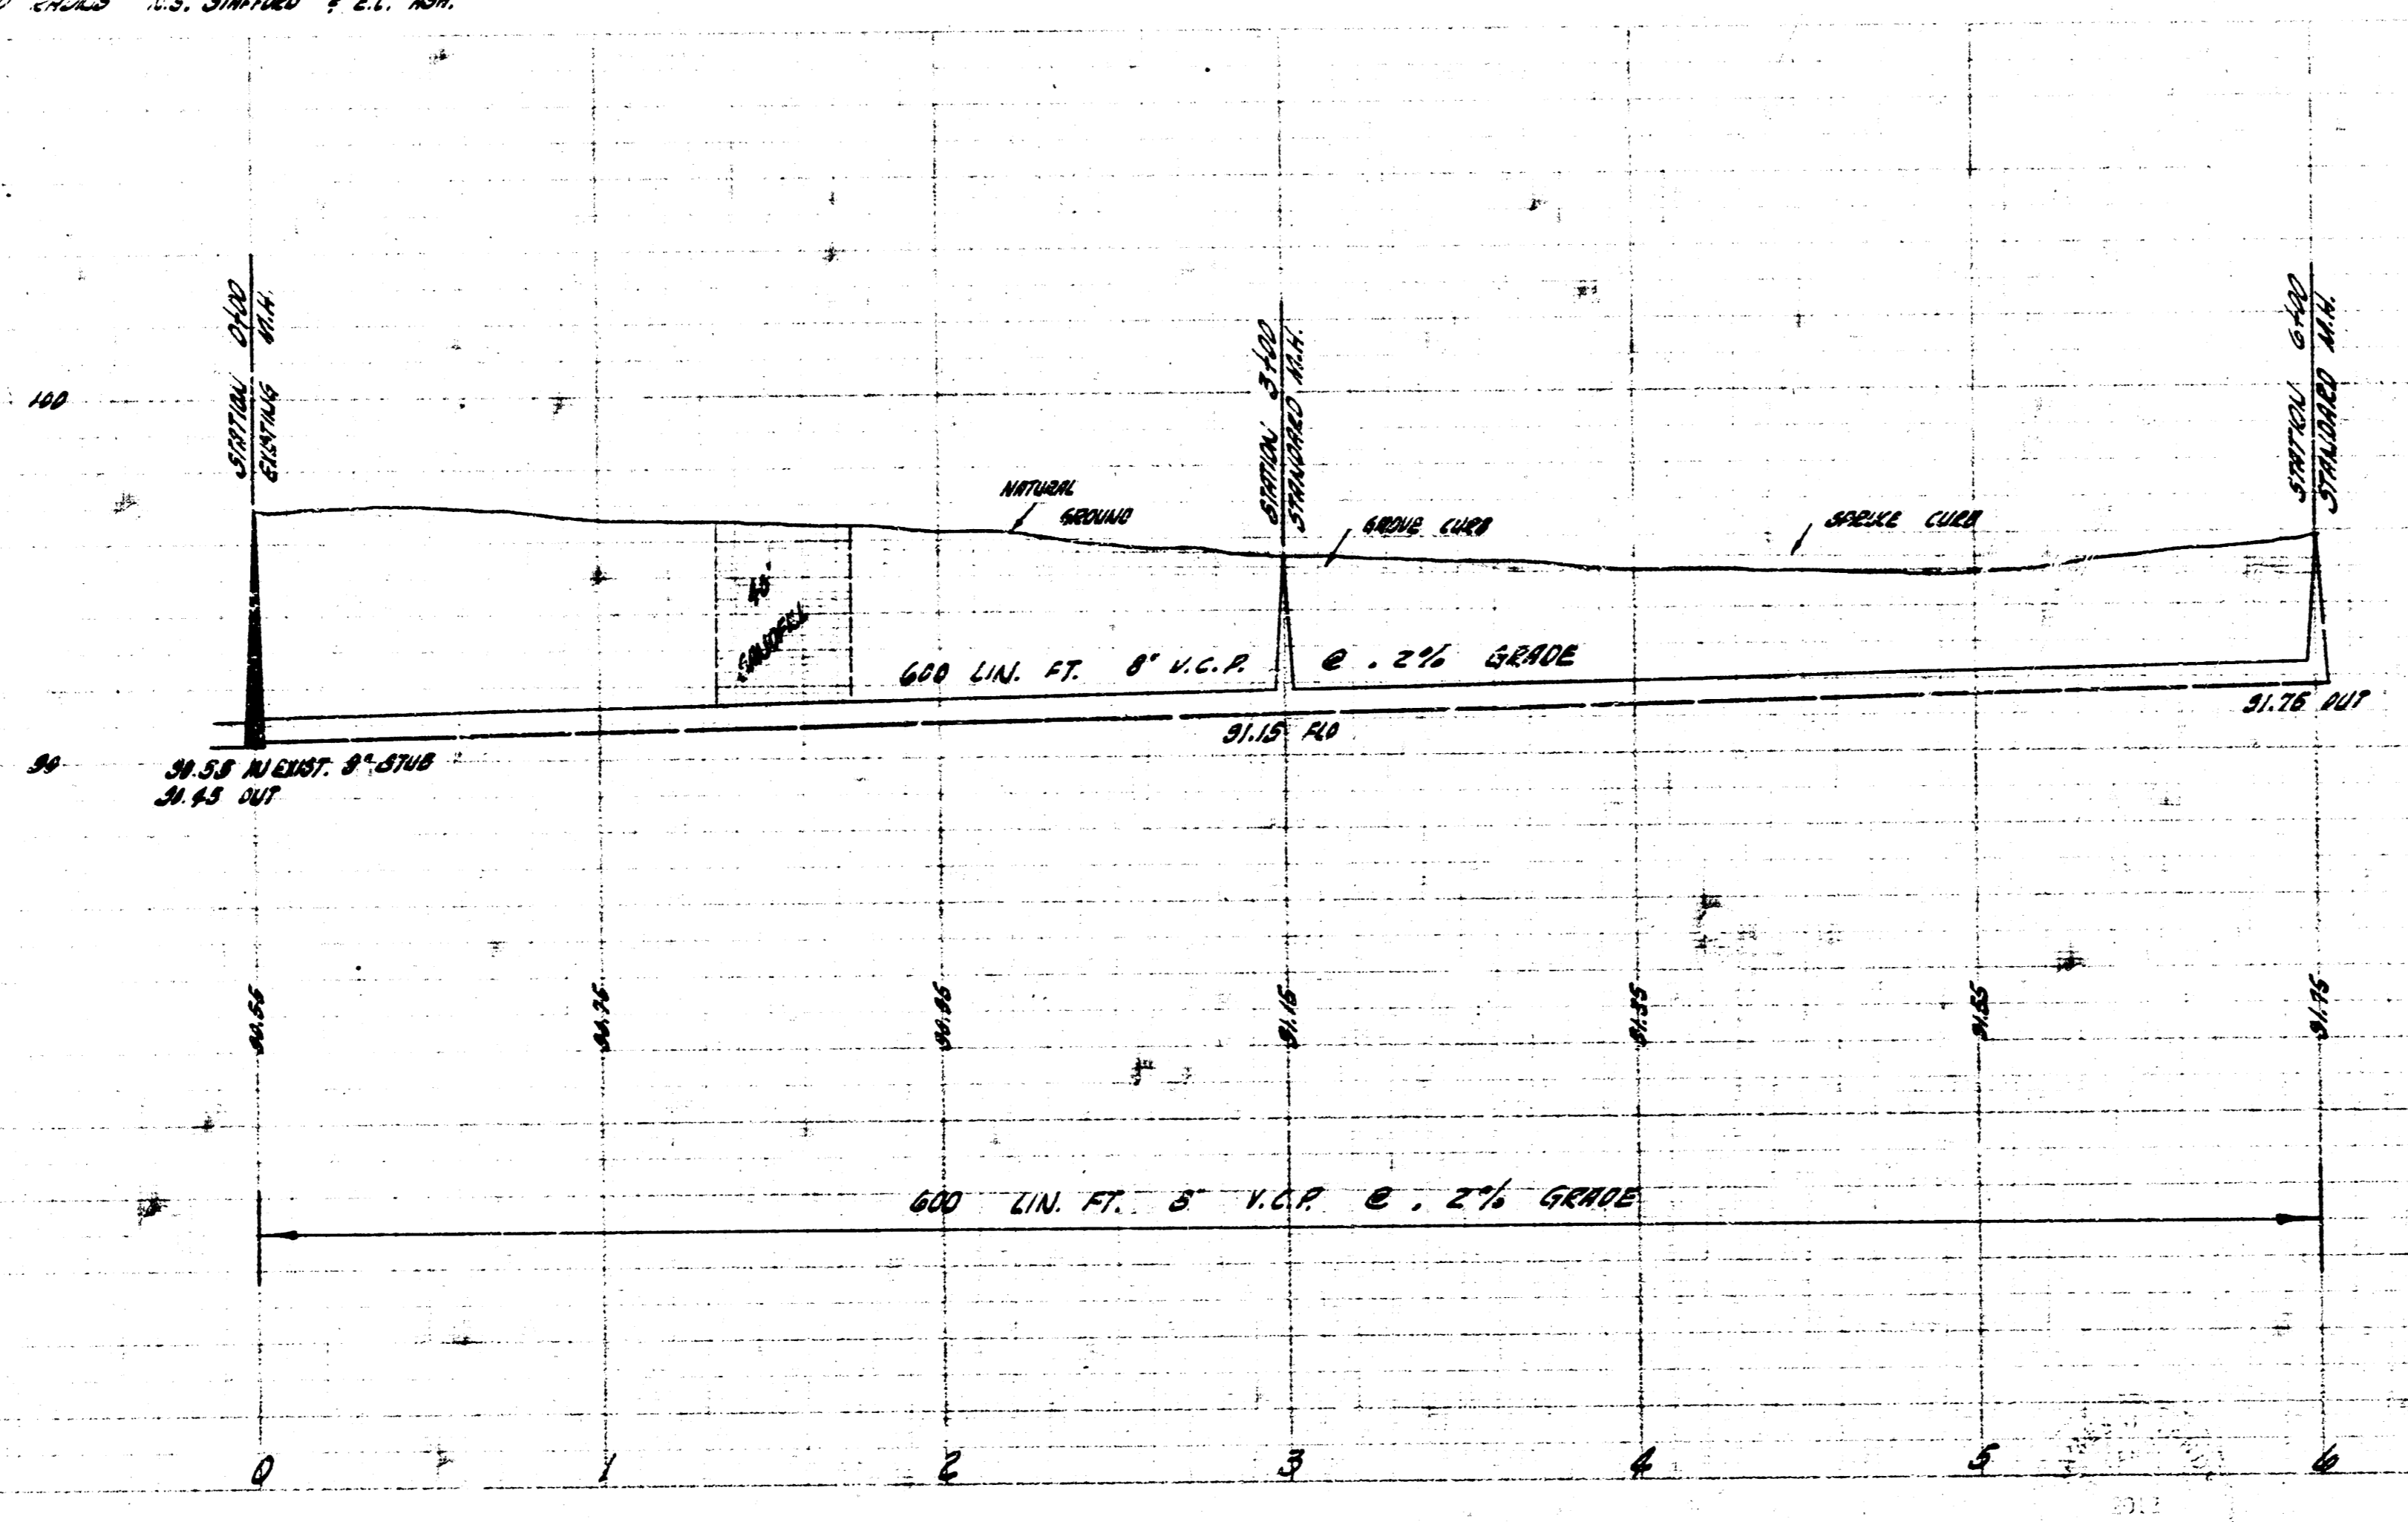

LATERAL 14 SANITARY SEWER 23
CITY OF WICHITA, KANSAS
B.E. SMITH CITY ENGINEER
PROJ. NO. C28-85 DATE - Oct. 1958