
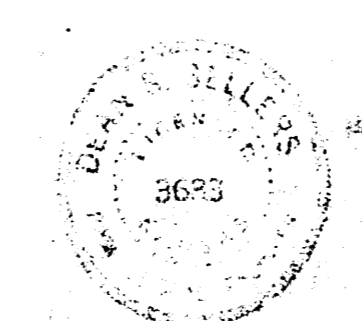


LOCATION MAP  
 LATERAL 16 SAN. SEWER 23  
 CITY OF WICHITA  
 B.E. SMITH CITY ENGINEER  
 PROJECT NO. C28-118

Checked by: [Signature]  
 Date: APRIL 1957

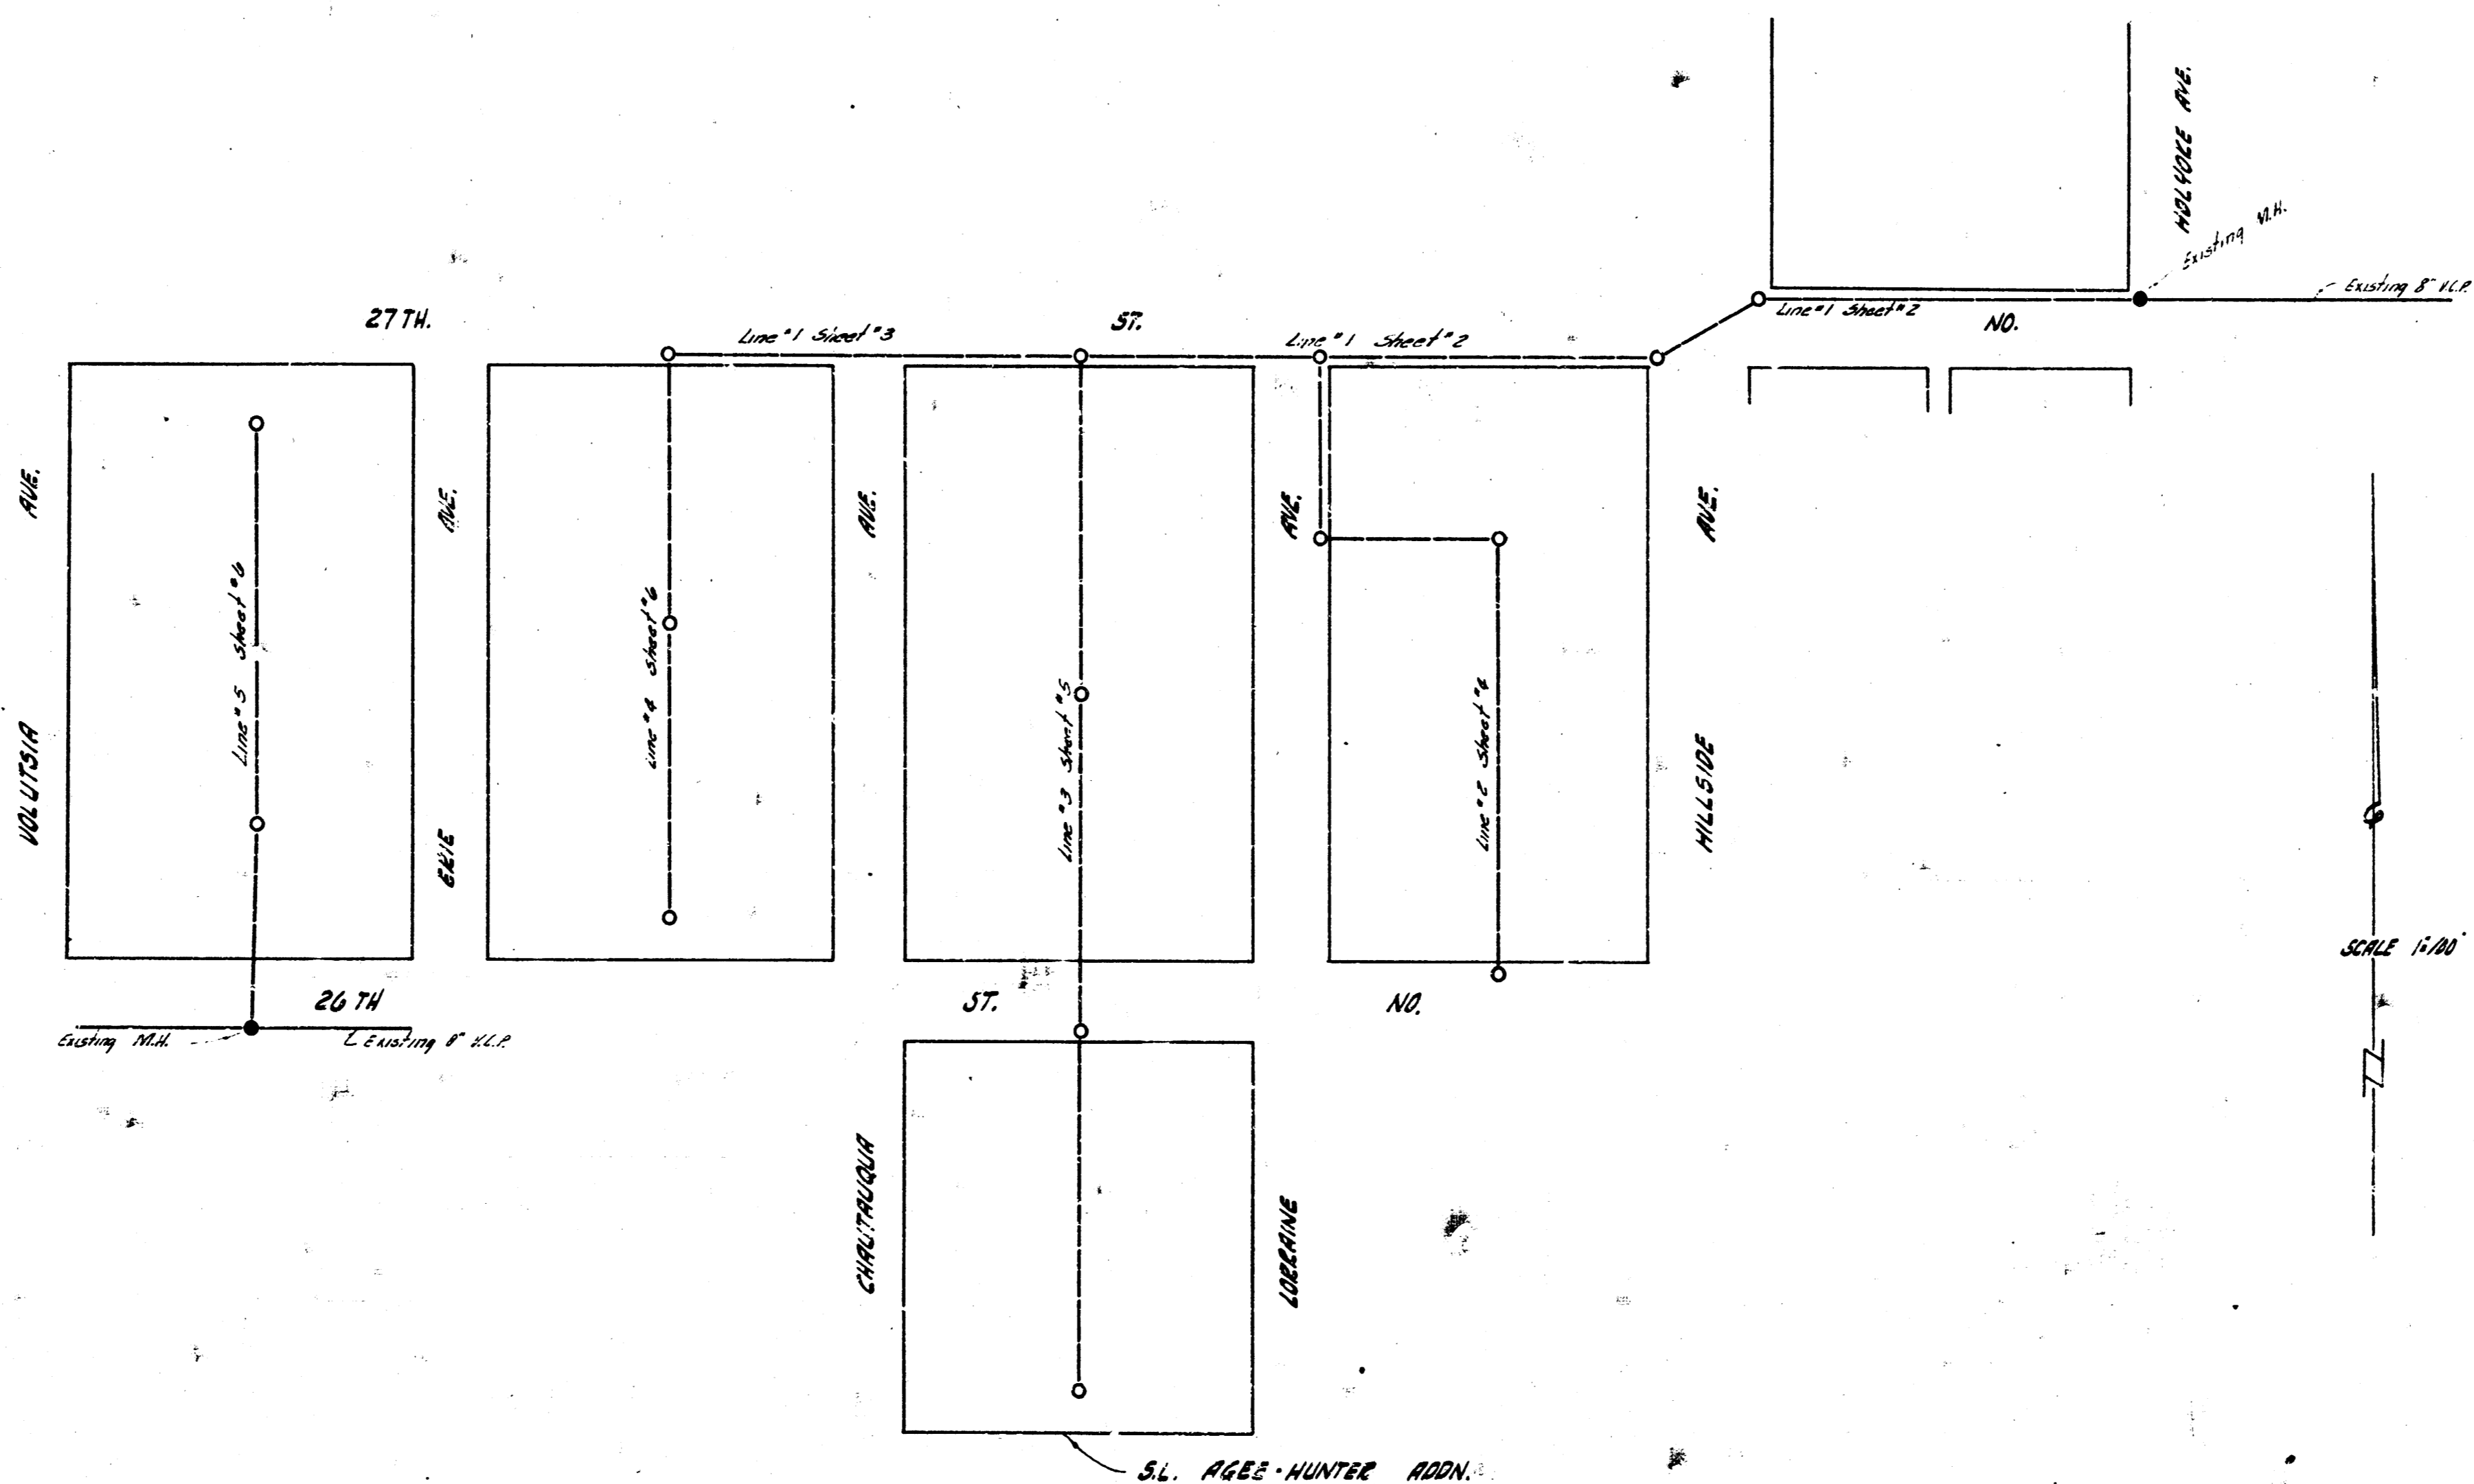


*B.E. Smith*  
 City Engineer  
 8/26/57

LATERAL 16 SAN. SEWER 23  
 PROJ. NO. C28-118


1/6





SCALE 1"=40'

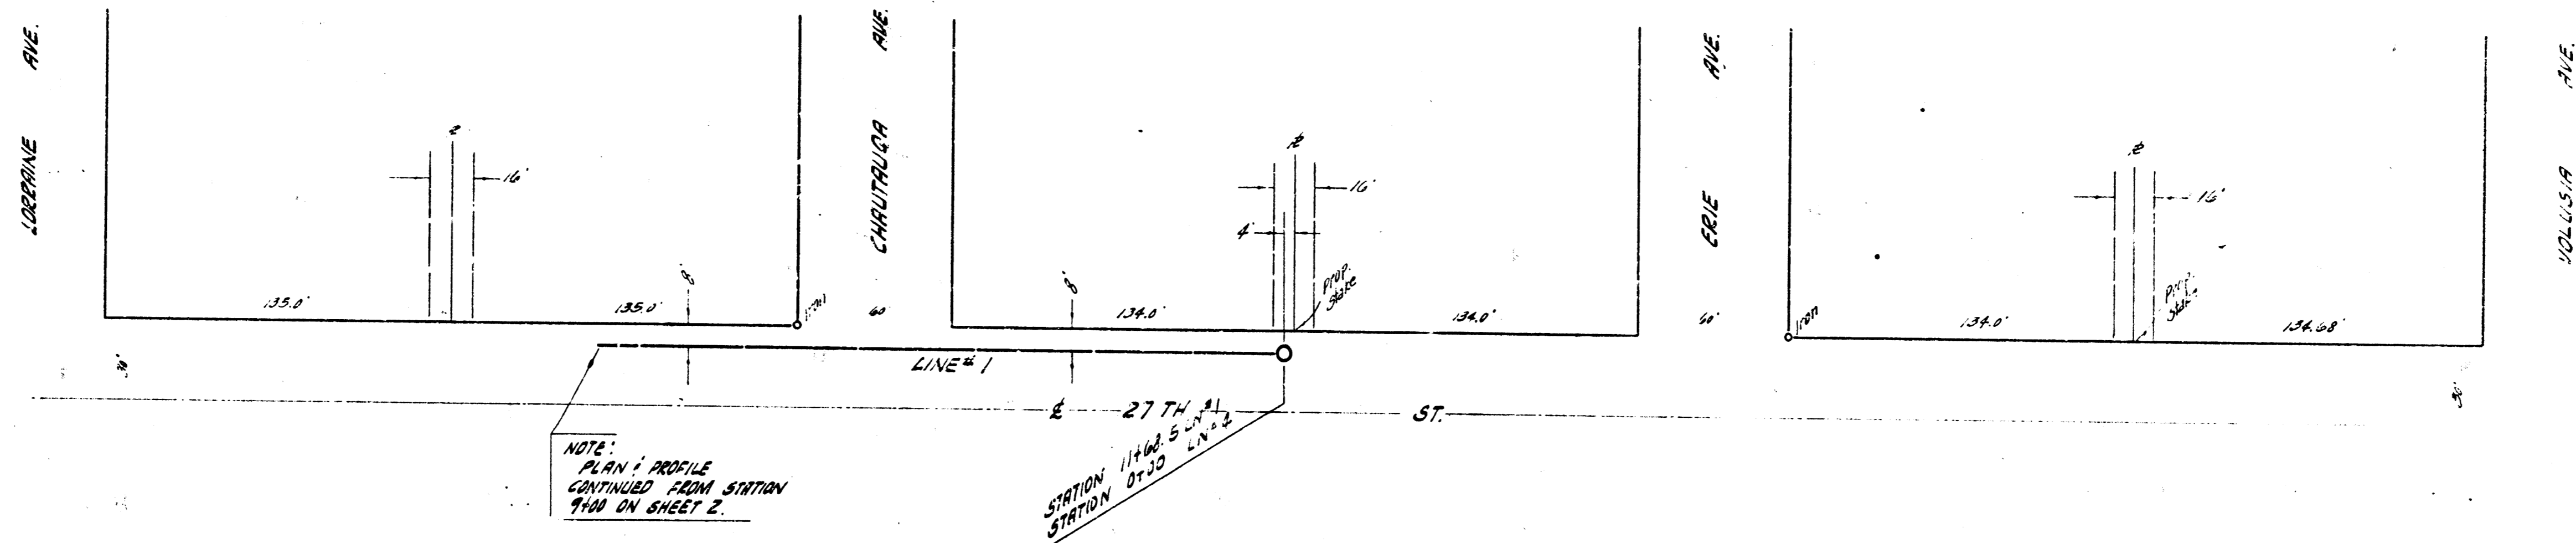


PLAN SCALE 1"=40'  
PROFILE SCALE 1"=40' HORIZ, 1"=4' VERT.

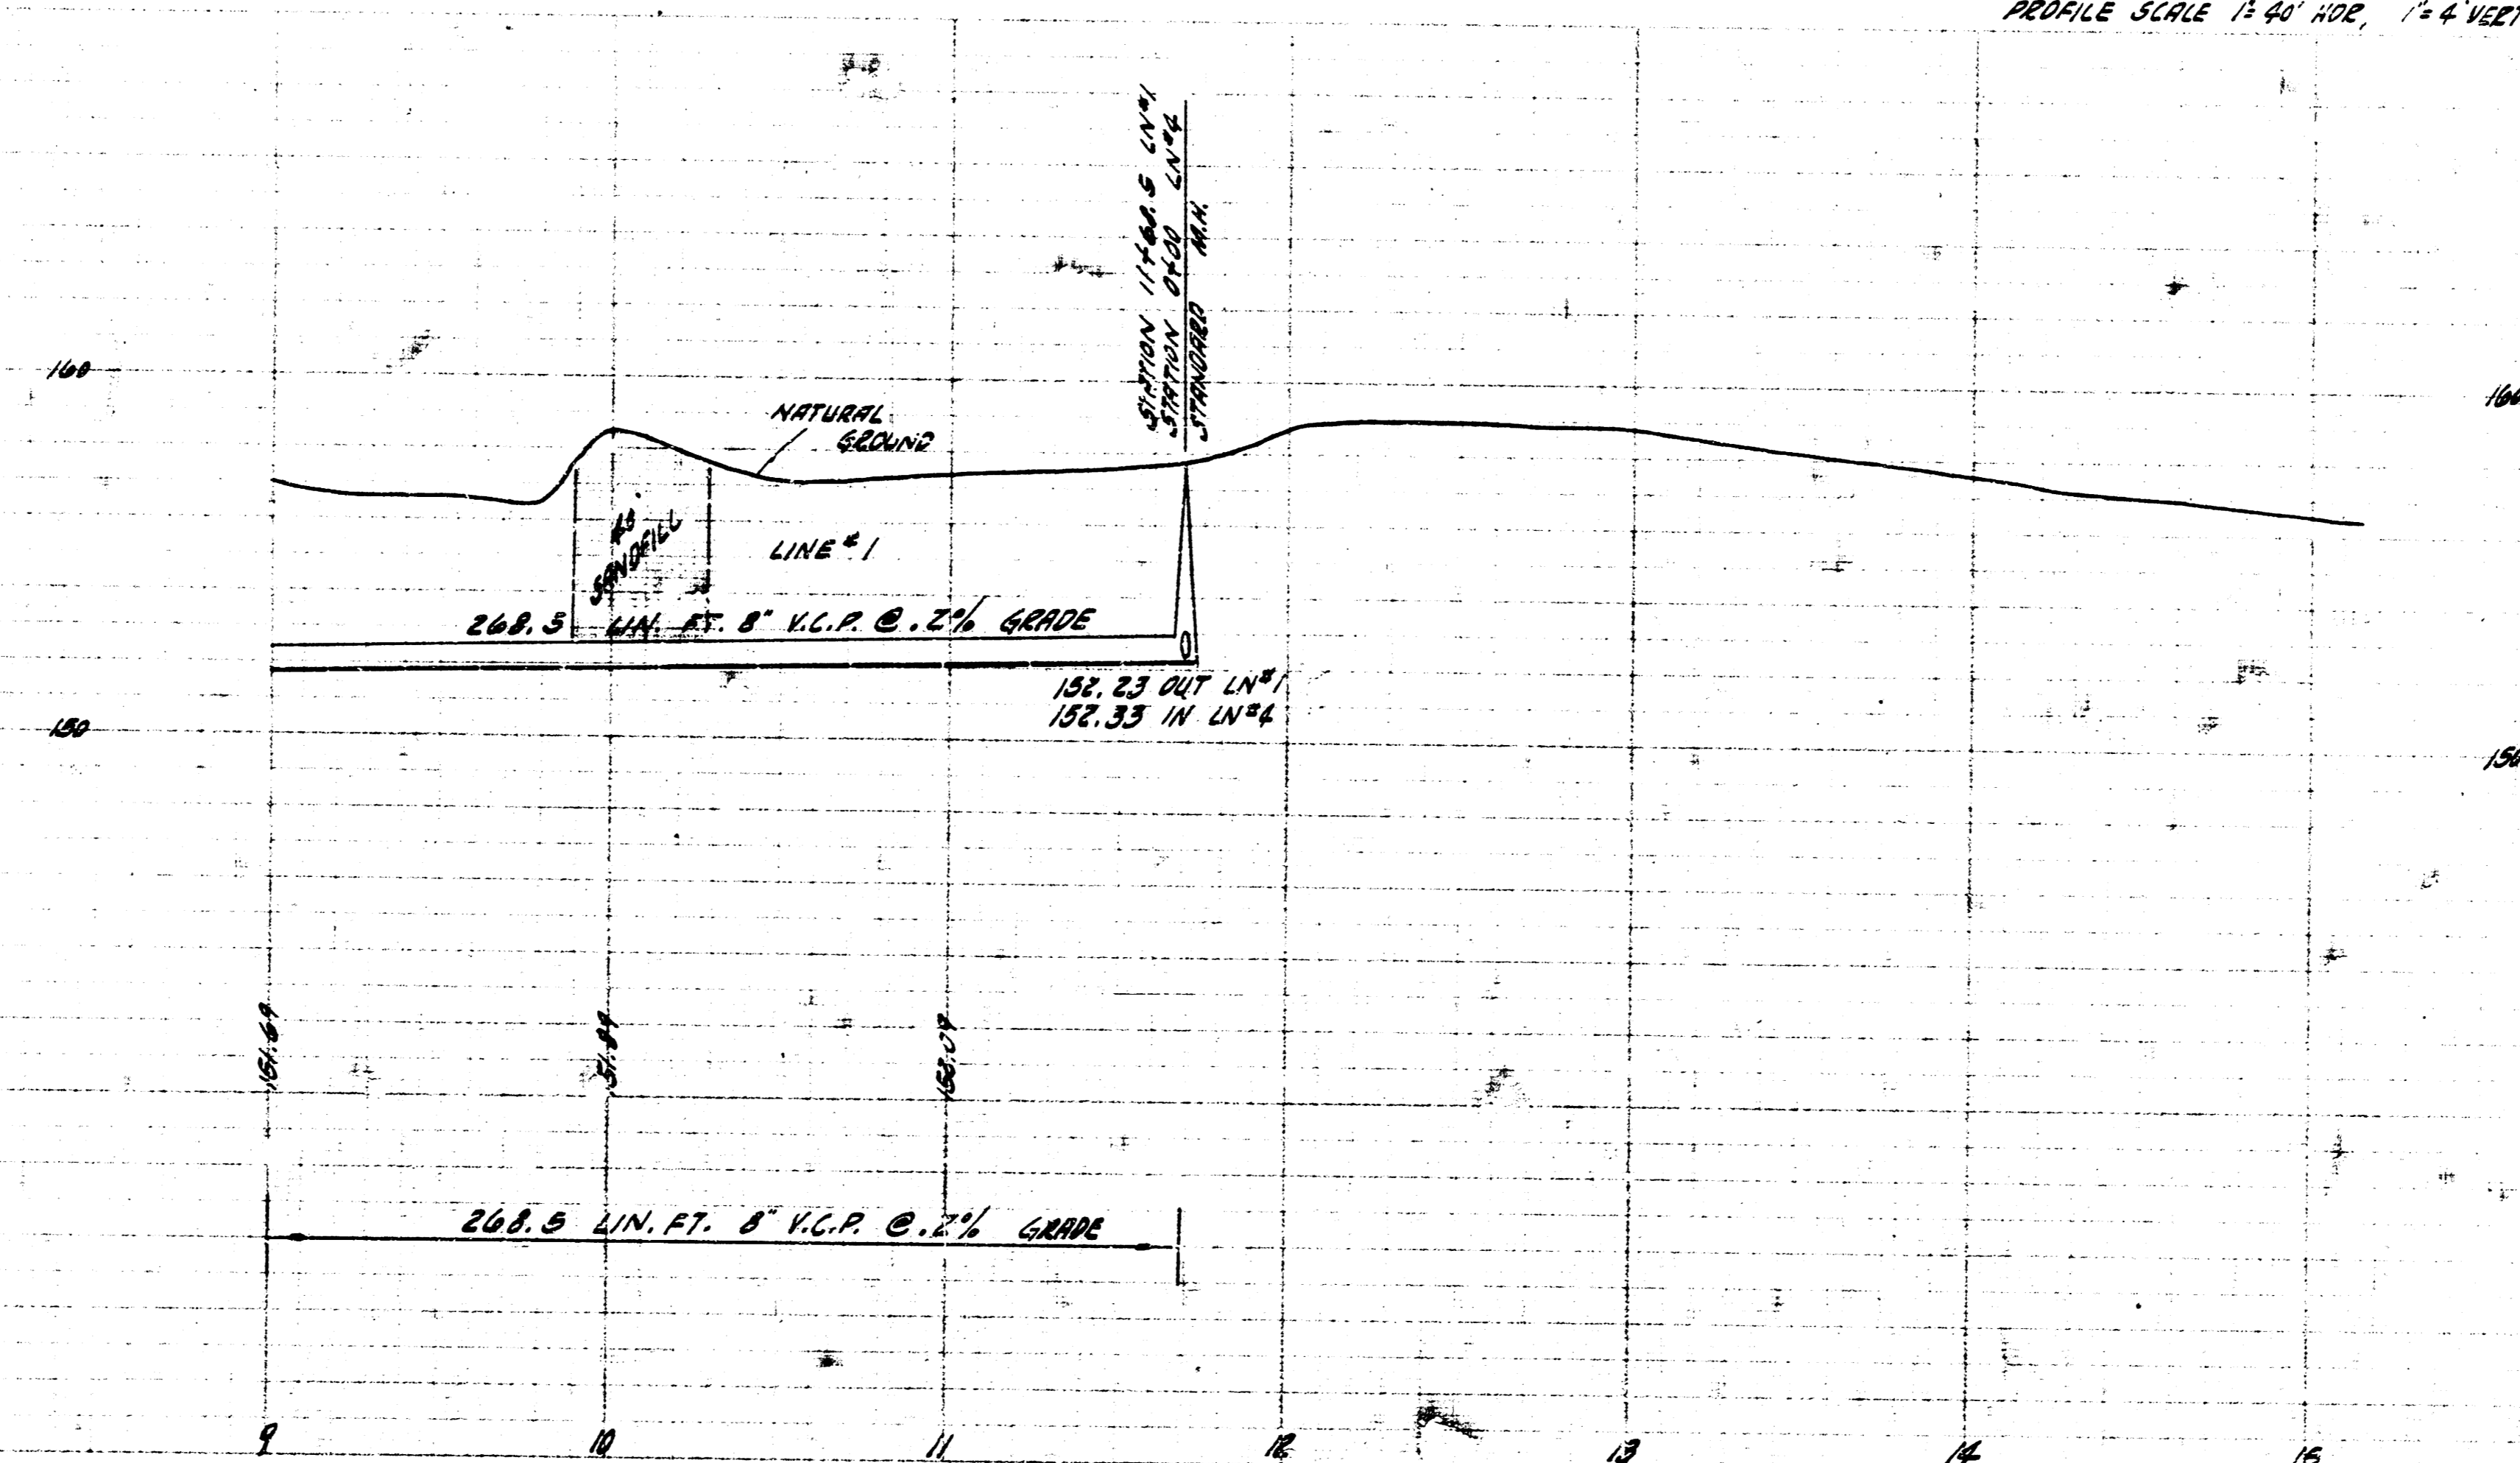



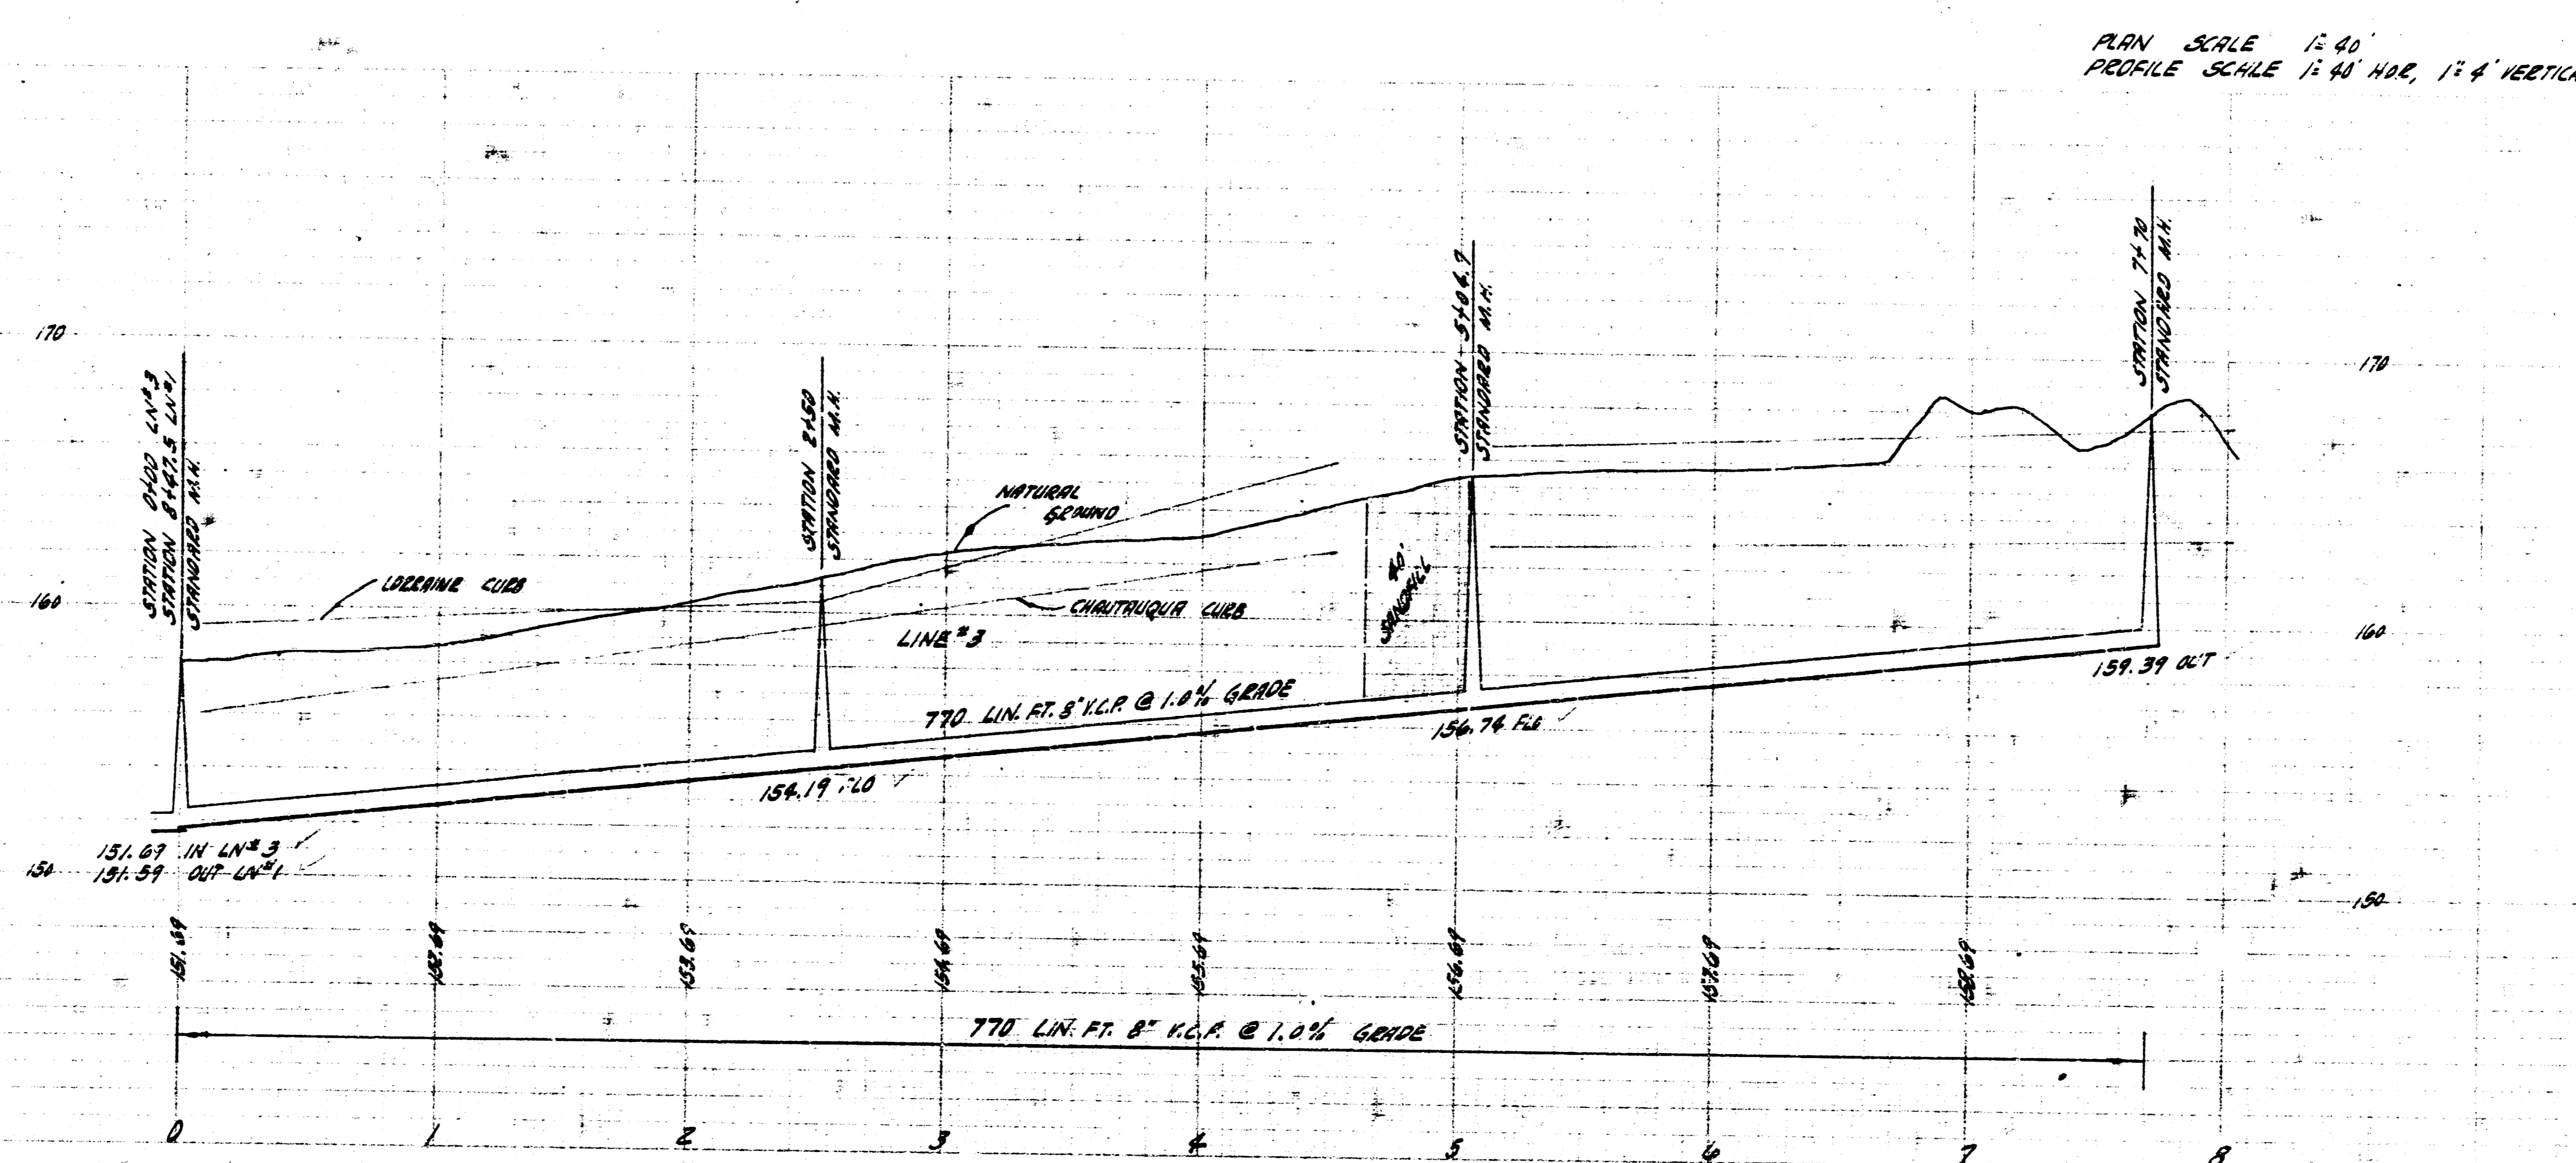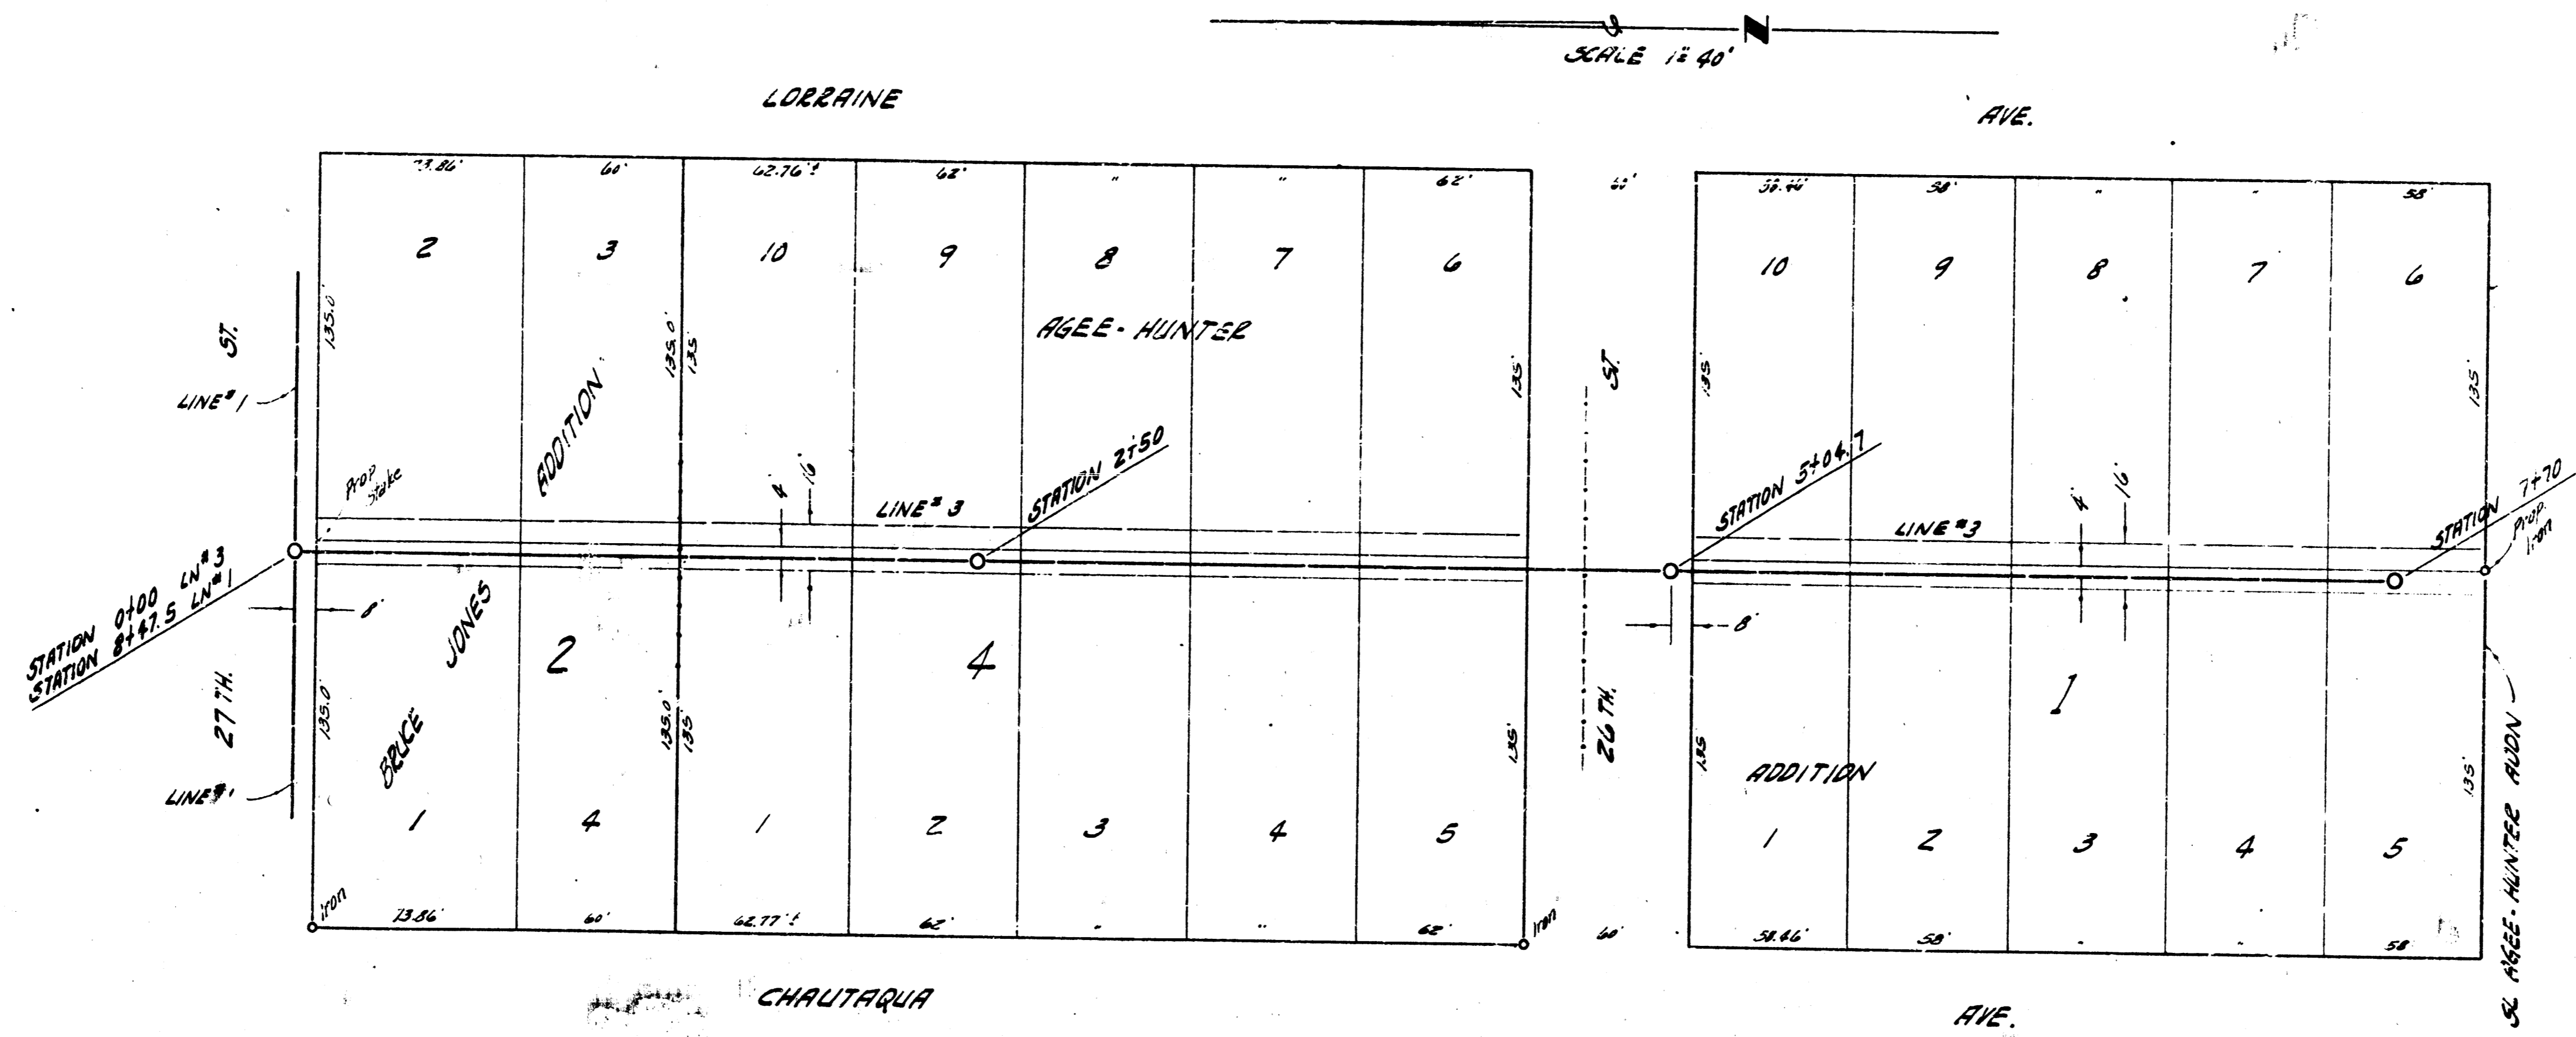

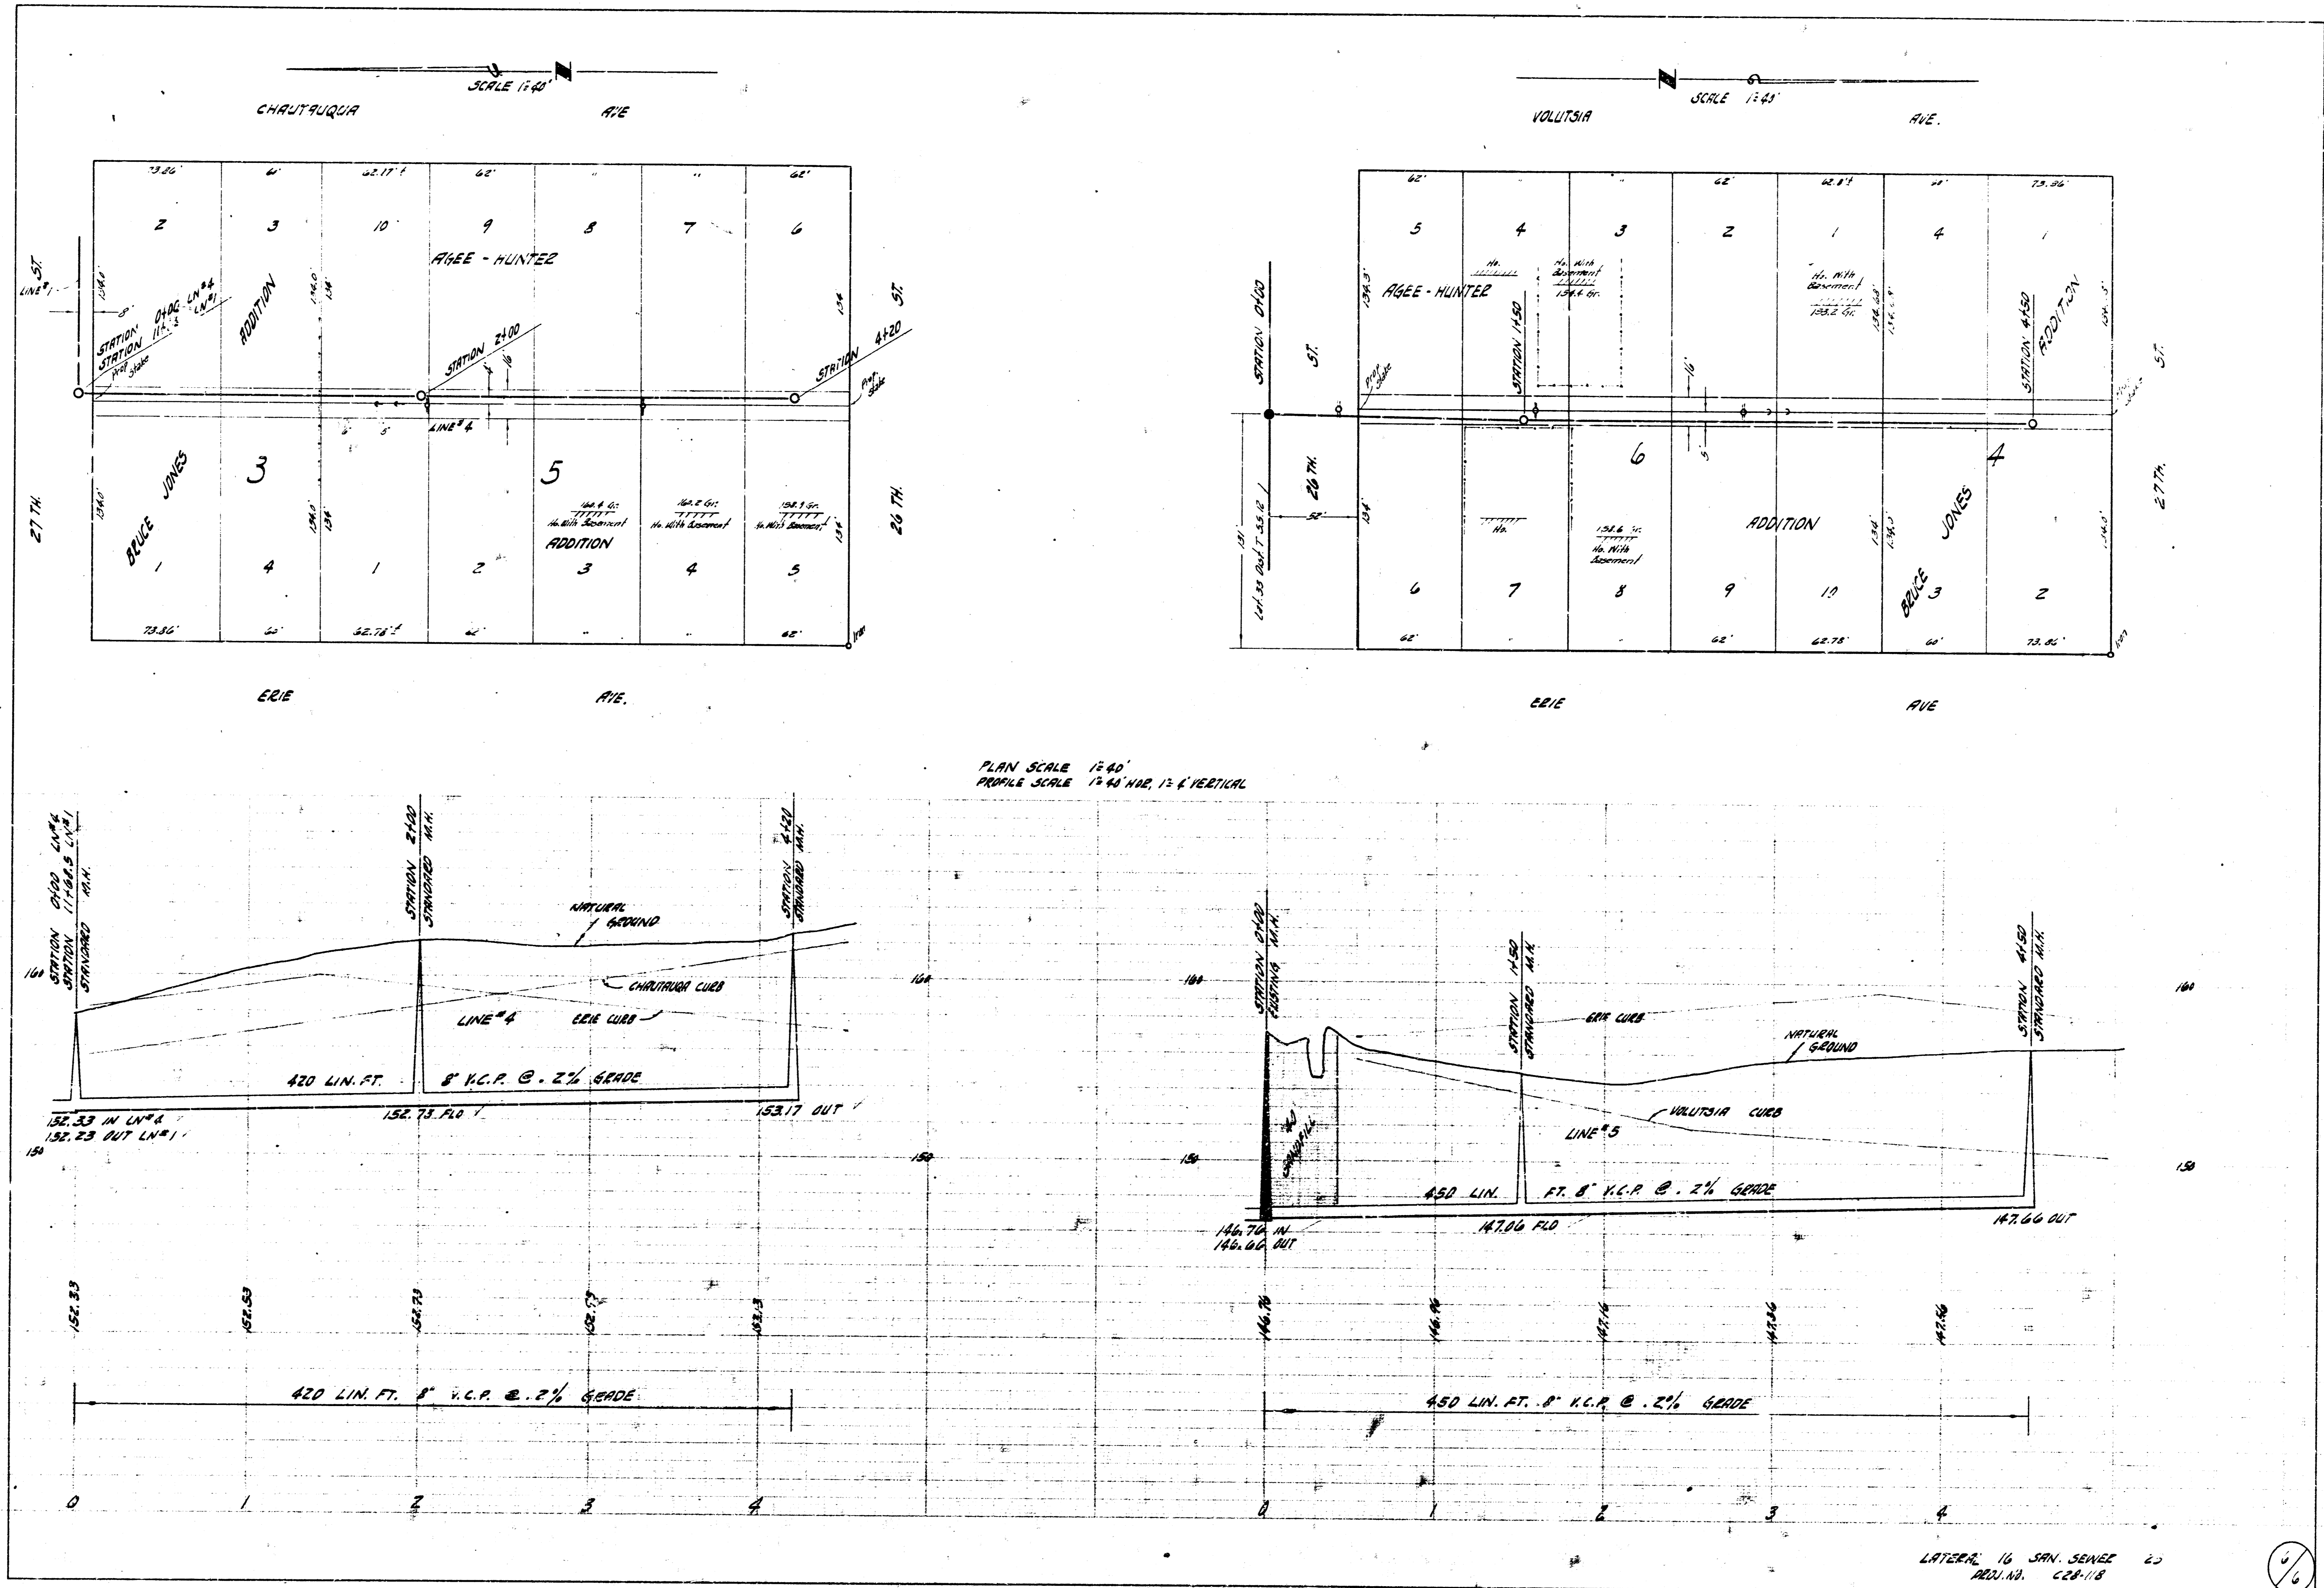

LAYER 16 SAN. SEWER  
 PAR. NO. C28-1/B

6/6