

LATERAL 37 ——— S.S. NO. 23

PROJECT NO.
468-76-245-80595-000-000-001


CITY OF WICHITA, KANSAS
R.W. LINN CITY ENGINEER
SEPTEMBER, 1973

SYCAMORE VILLAGE THIRD ADDITION

INDEX TO DRAWINGS

SHEET NO.	DESCRIPTION
1	TITLE & LOCATION MAP
2	LINE 1, 1A, 1B
3	LINE 2, 3, 1C
4	LINE 3, 4, 4A
5	LINE 4, 4B, 4C

NOTE: WORK ORDER ON THIS PROJECT WILL NOT BE ISSUED UNTIL CONSTRUCTION OF PRIVATE PROJECT NO. 468-76-245-80636-000-900-008 HAS BEEN AUTHORIZED BY THE DEVELOPER.

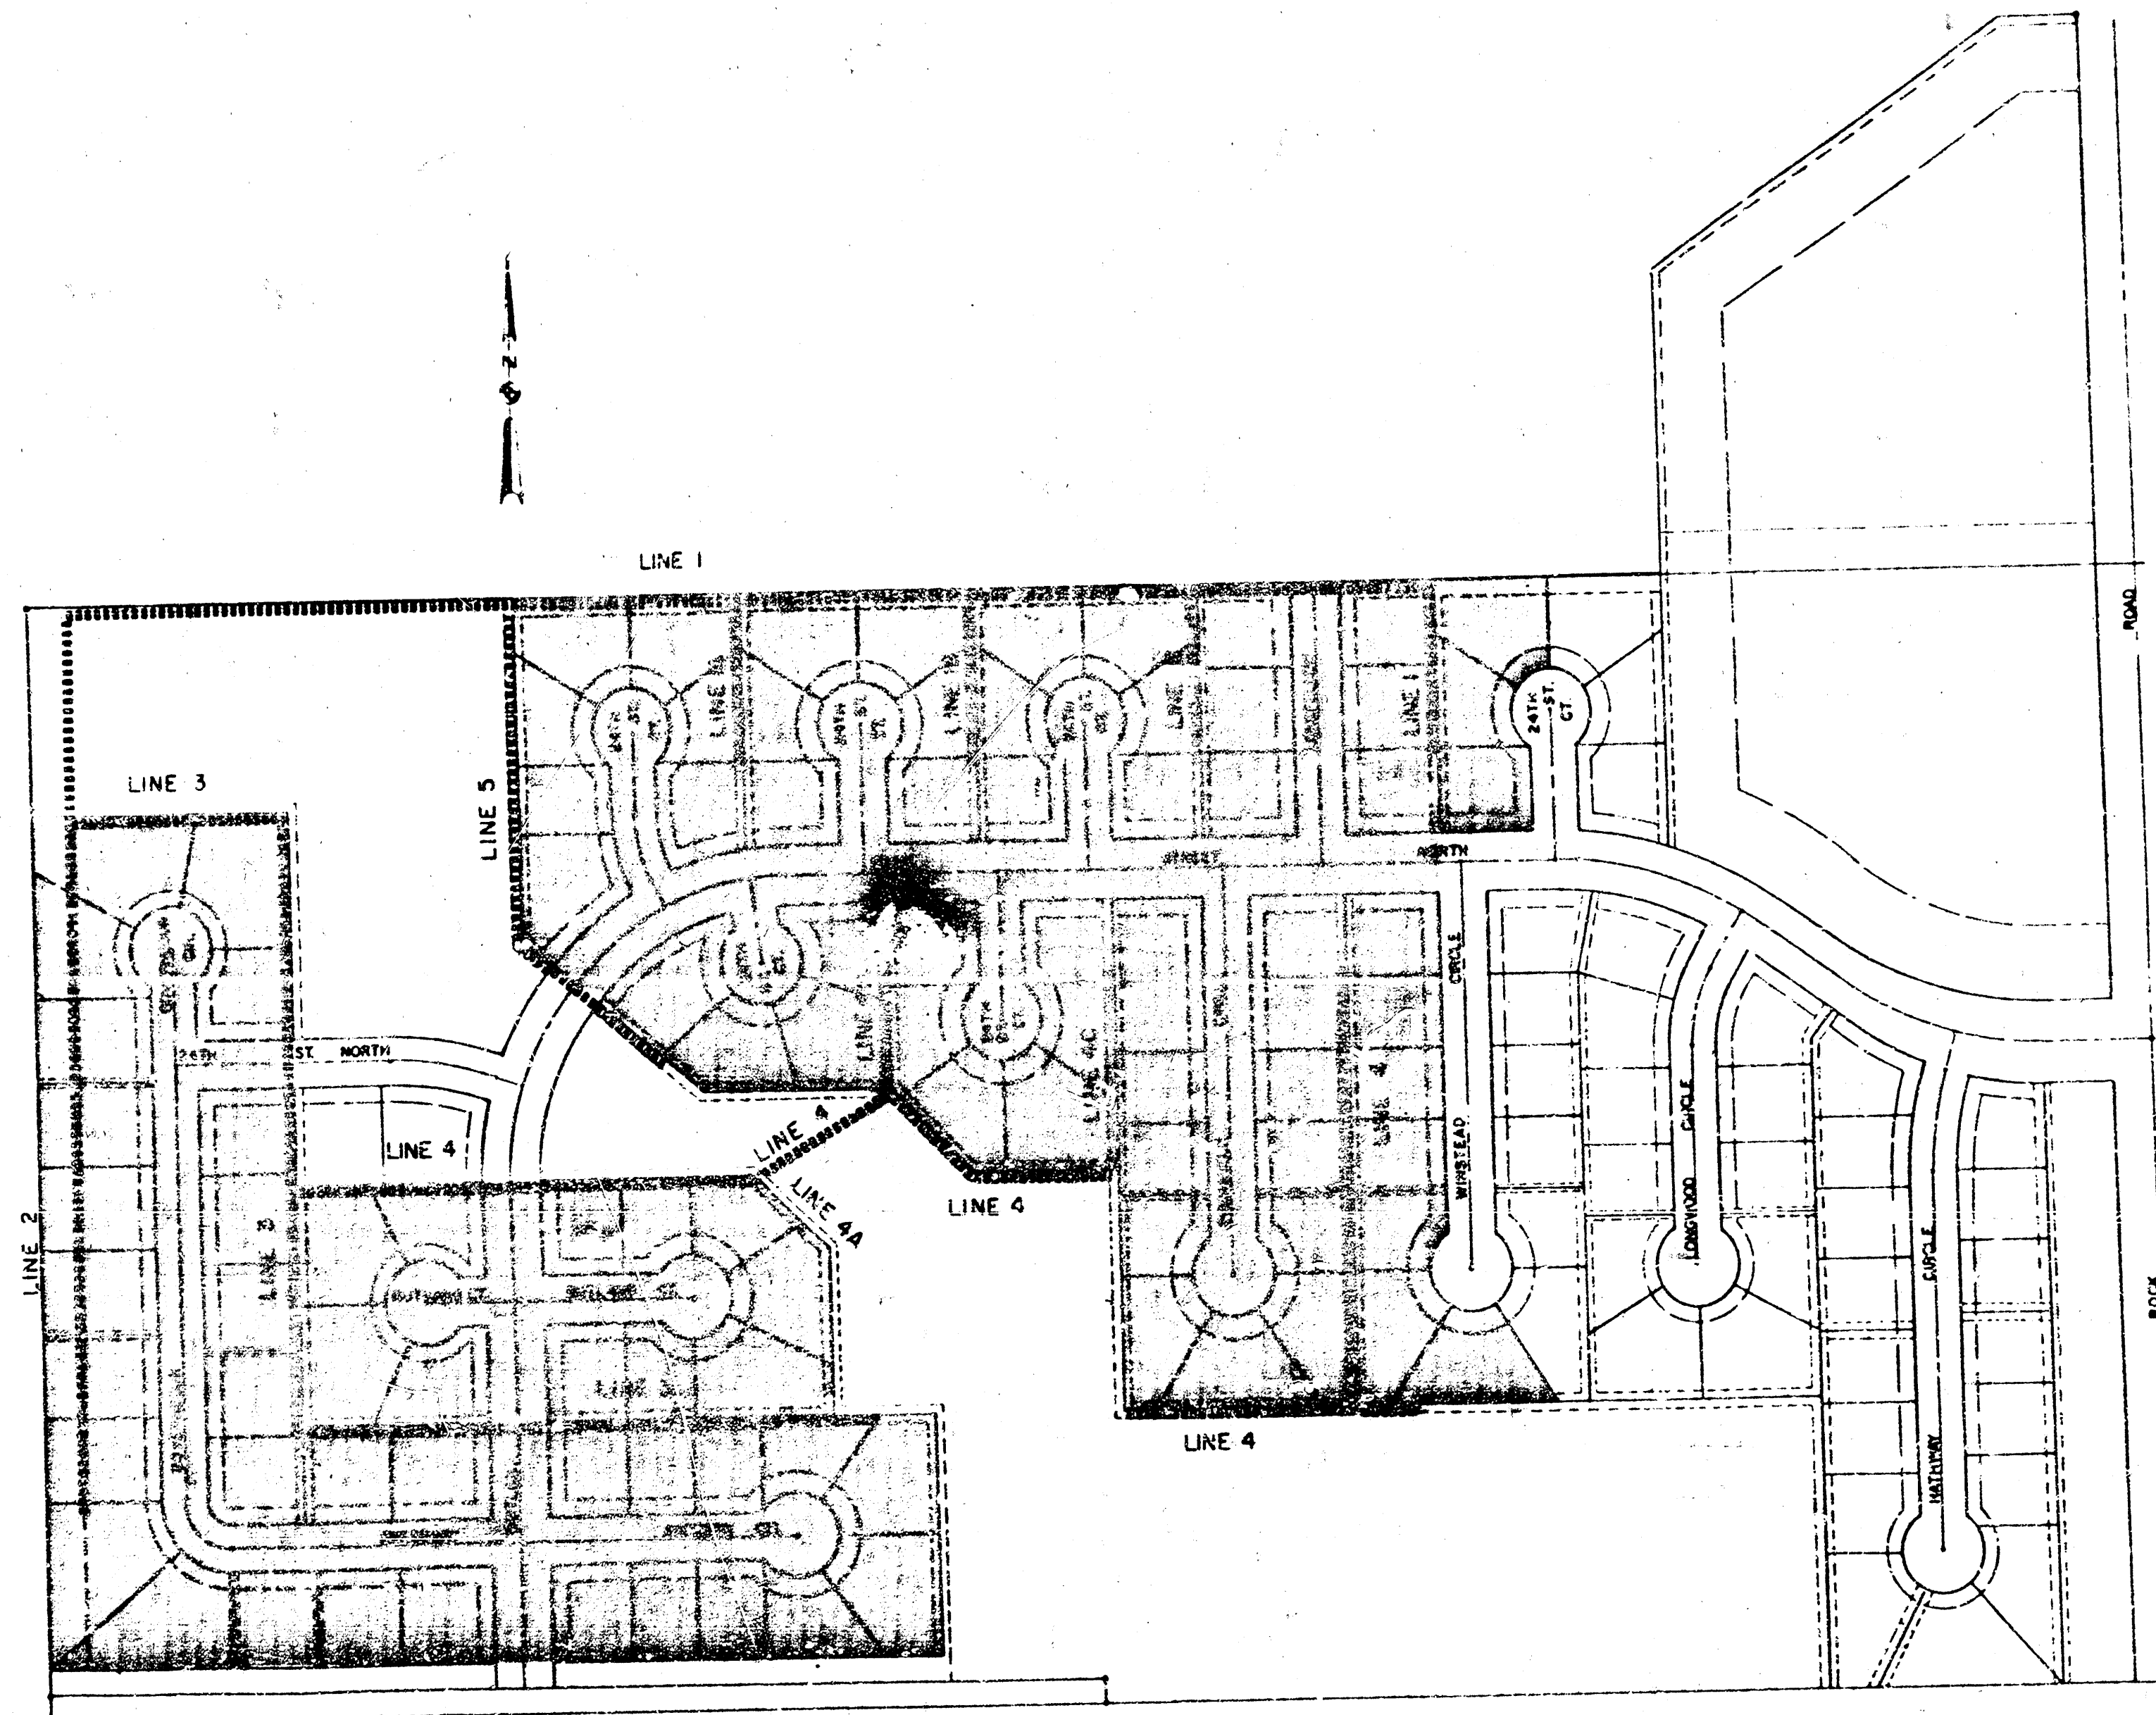

BENEFIT DISTRICT - ALL LOTS IN BLOCKS 1, 2, & 3; LOTS 1 THROUGH 6, BLOCK 4; AND LOTS 1 THROUGH 47, BLOCK 5, ALL IN SYCAMORE VILLAGE THIRD ADDITION.

VAN DOREN - HAZARD - STALLINGS
ARCHITECTS - ENGINEERS - PLANNERS
WICHITA KANSAS MAY 14 1970

SHEET
1
5

