


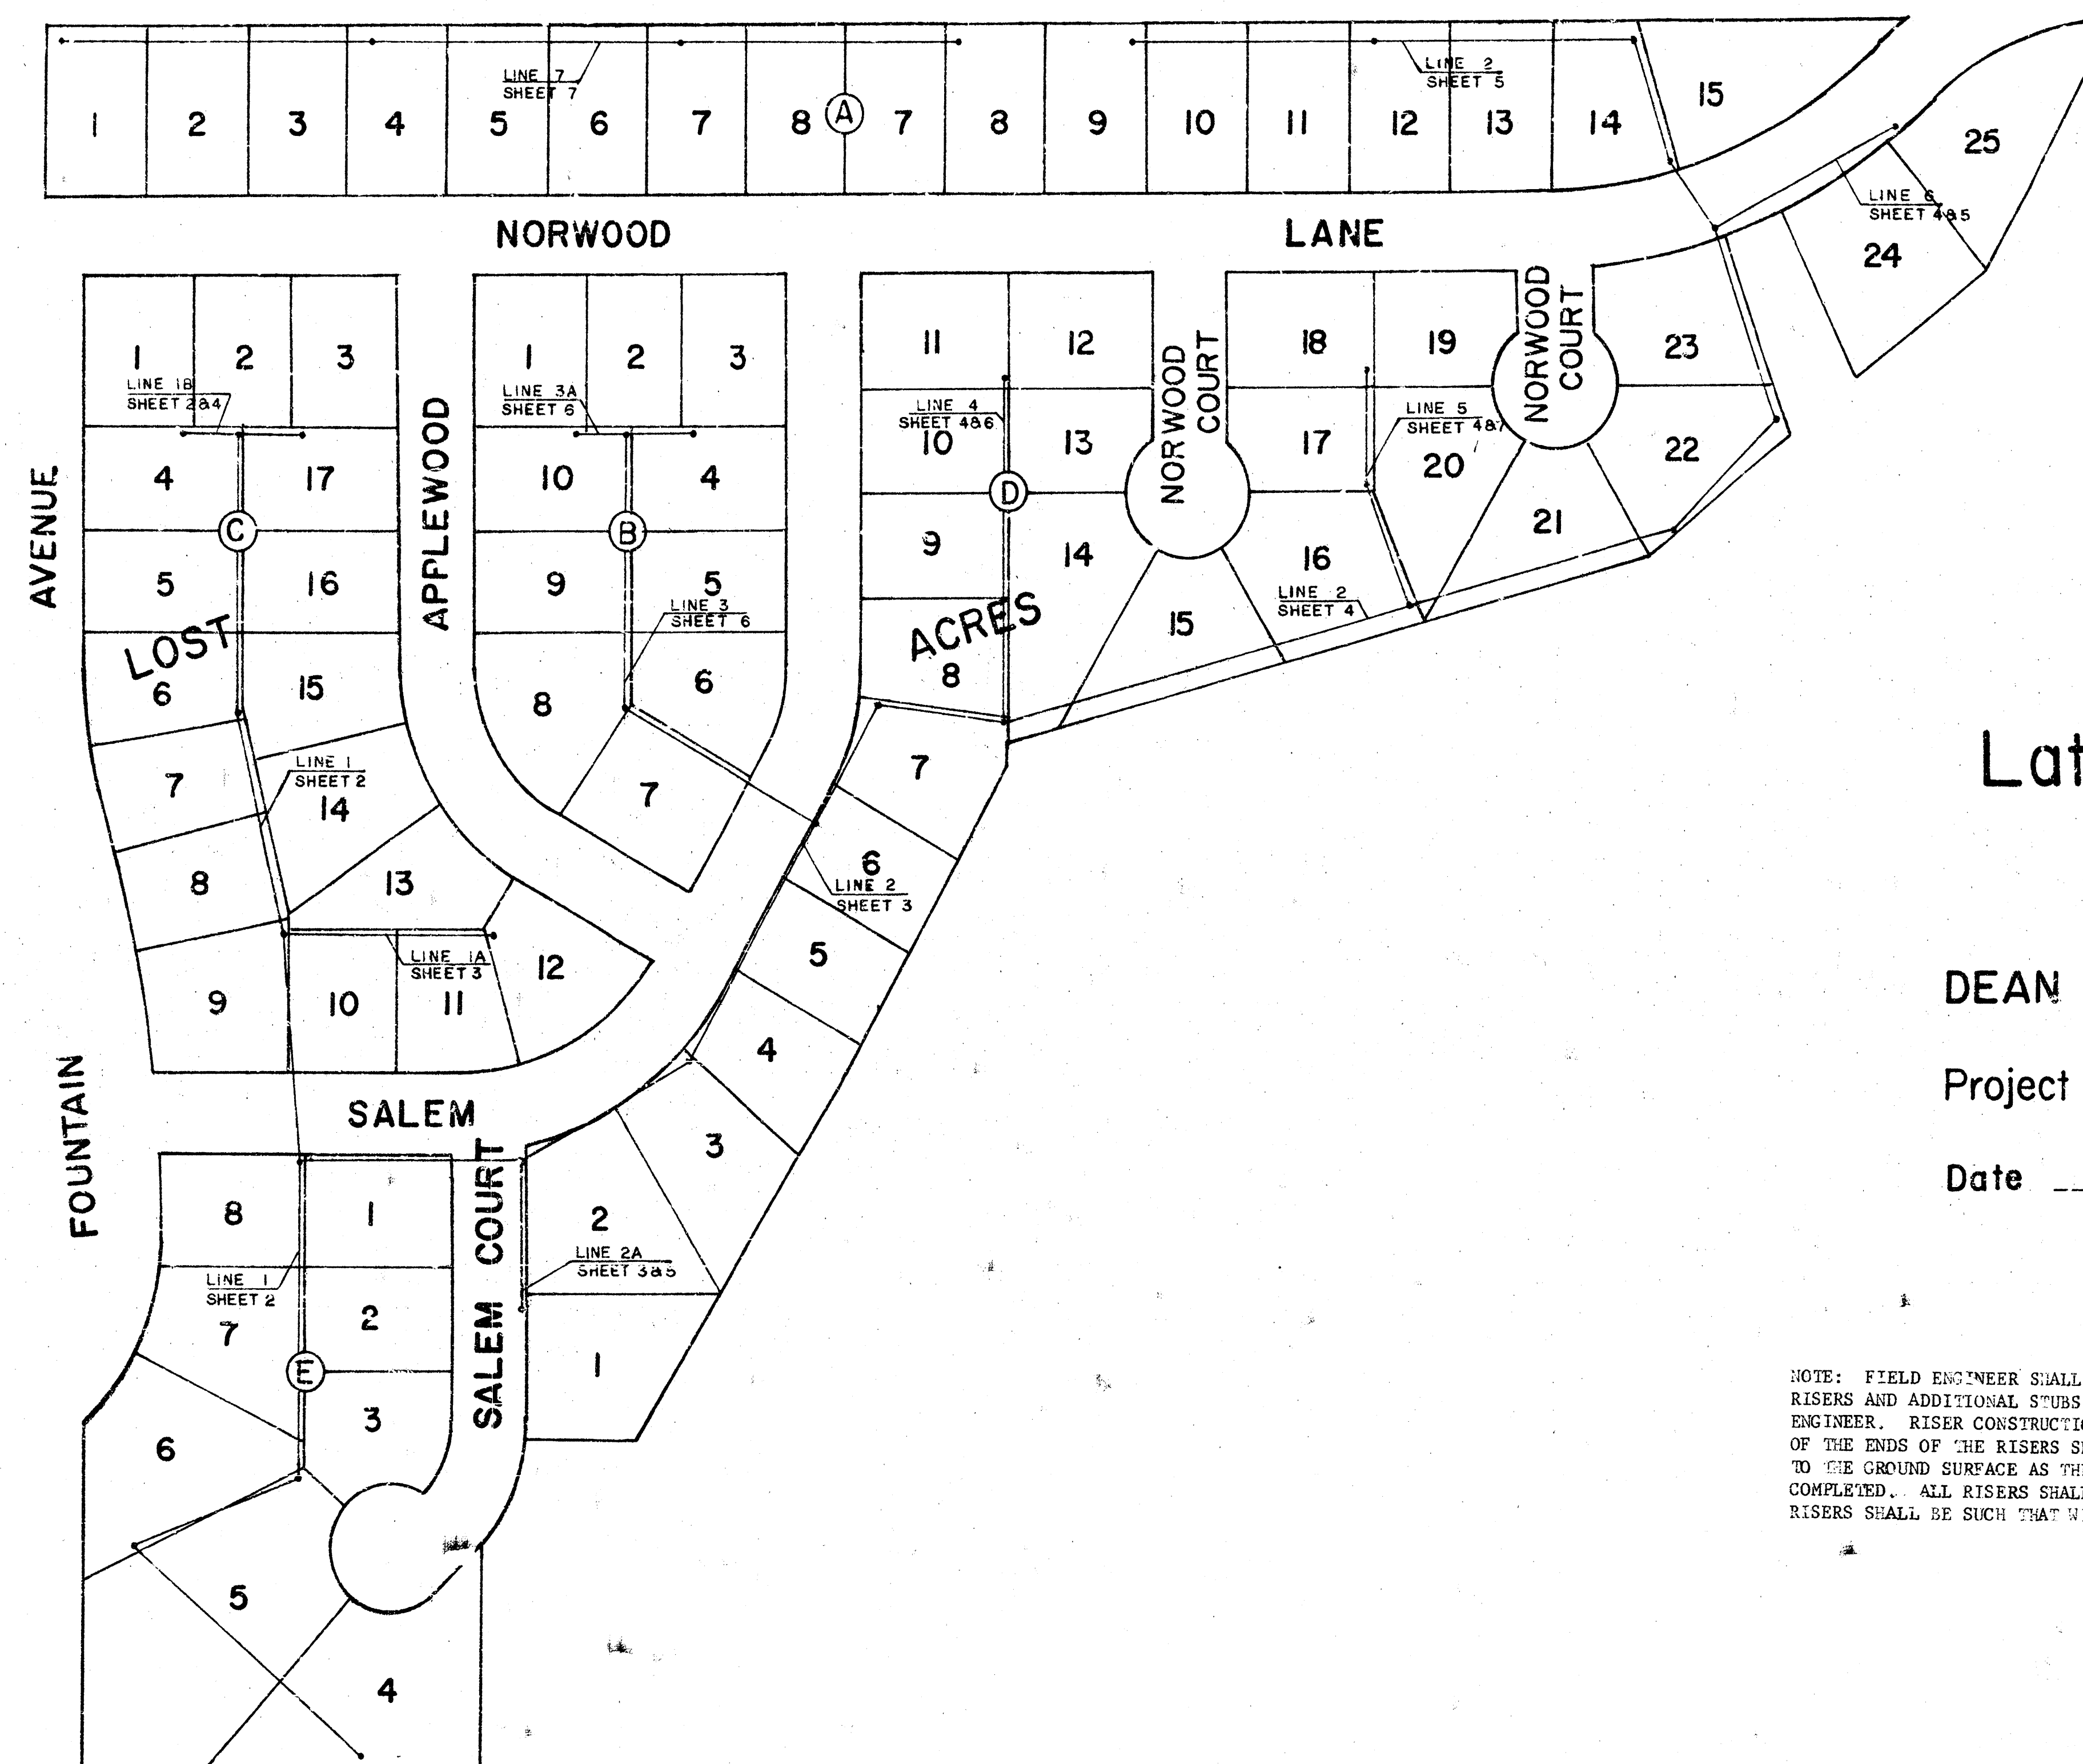

Lateral 38, Sanitary Sewer No. 23


City of Wichita, Kansas

DEAN SELLERS



City Engineer


Date _____

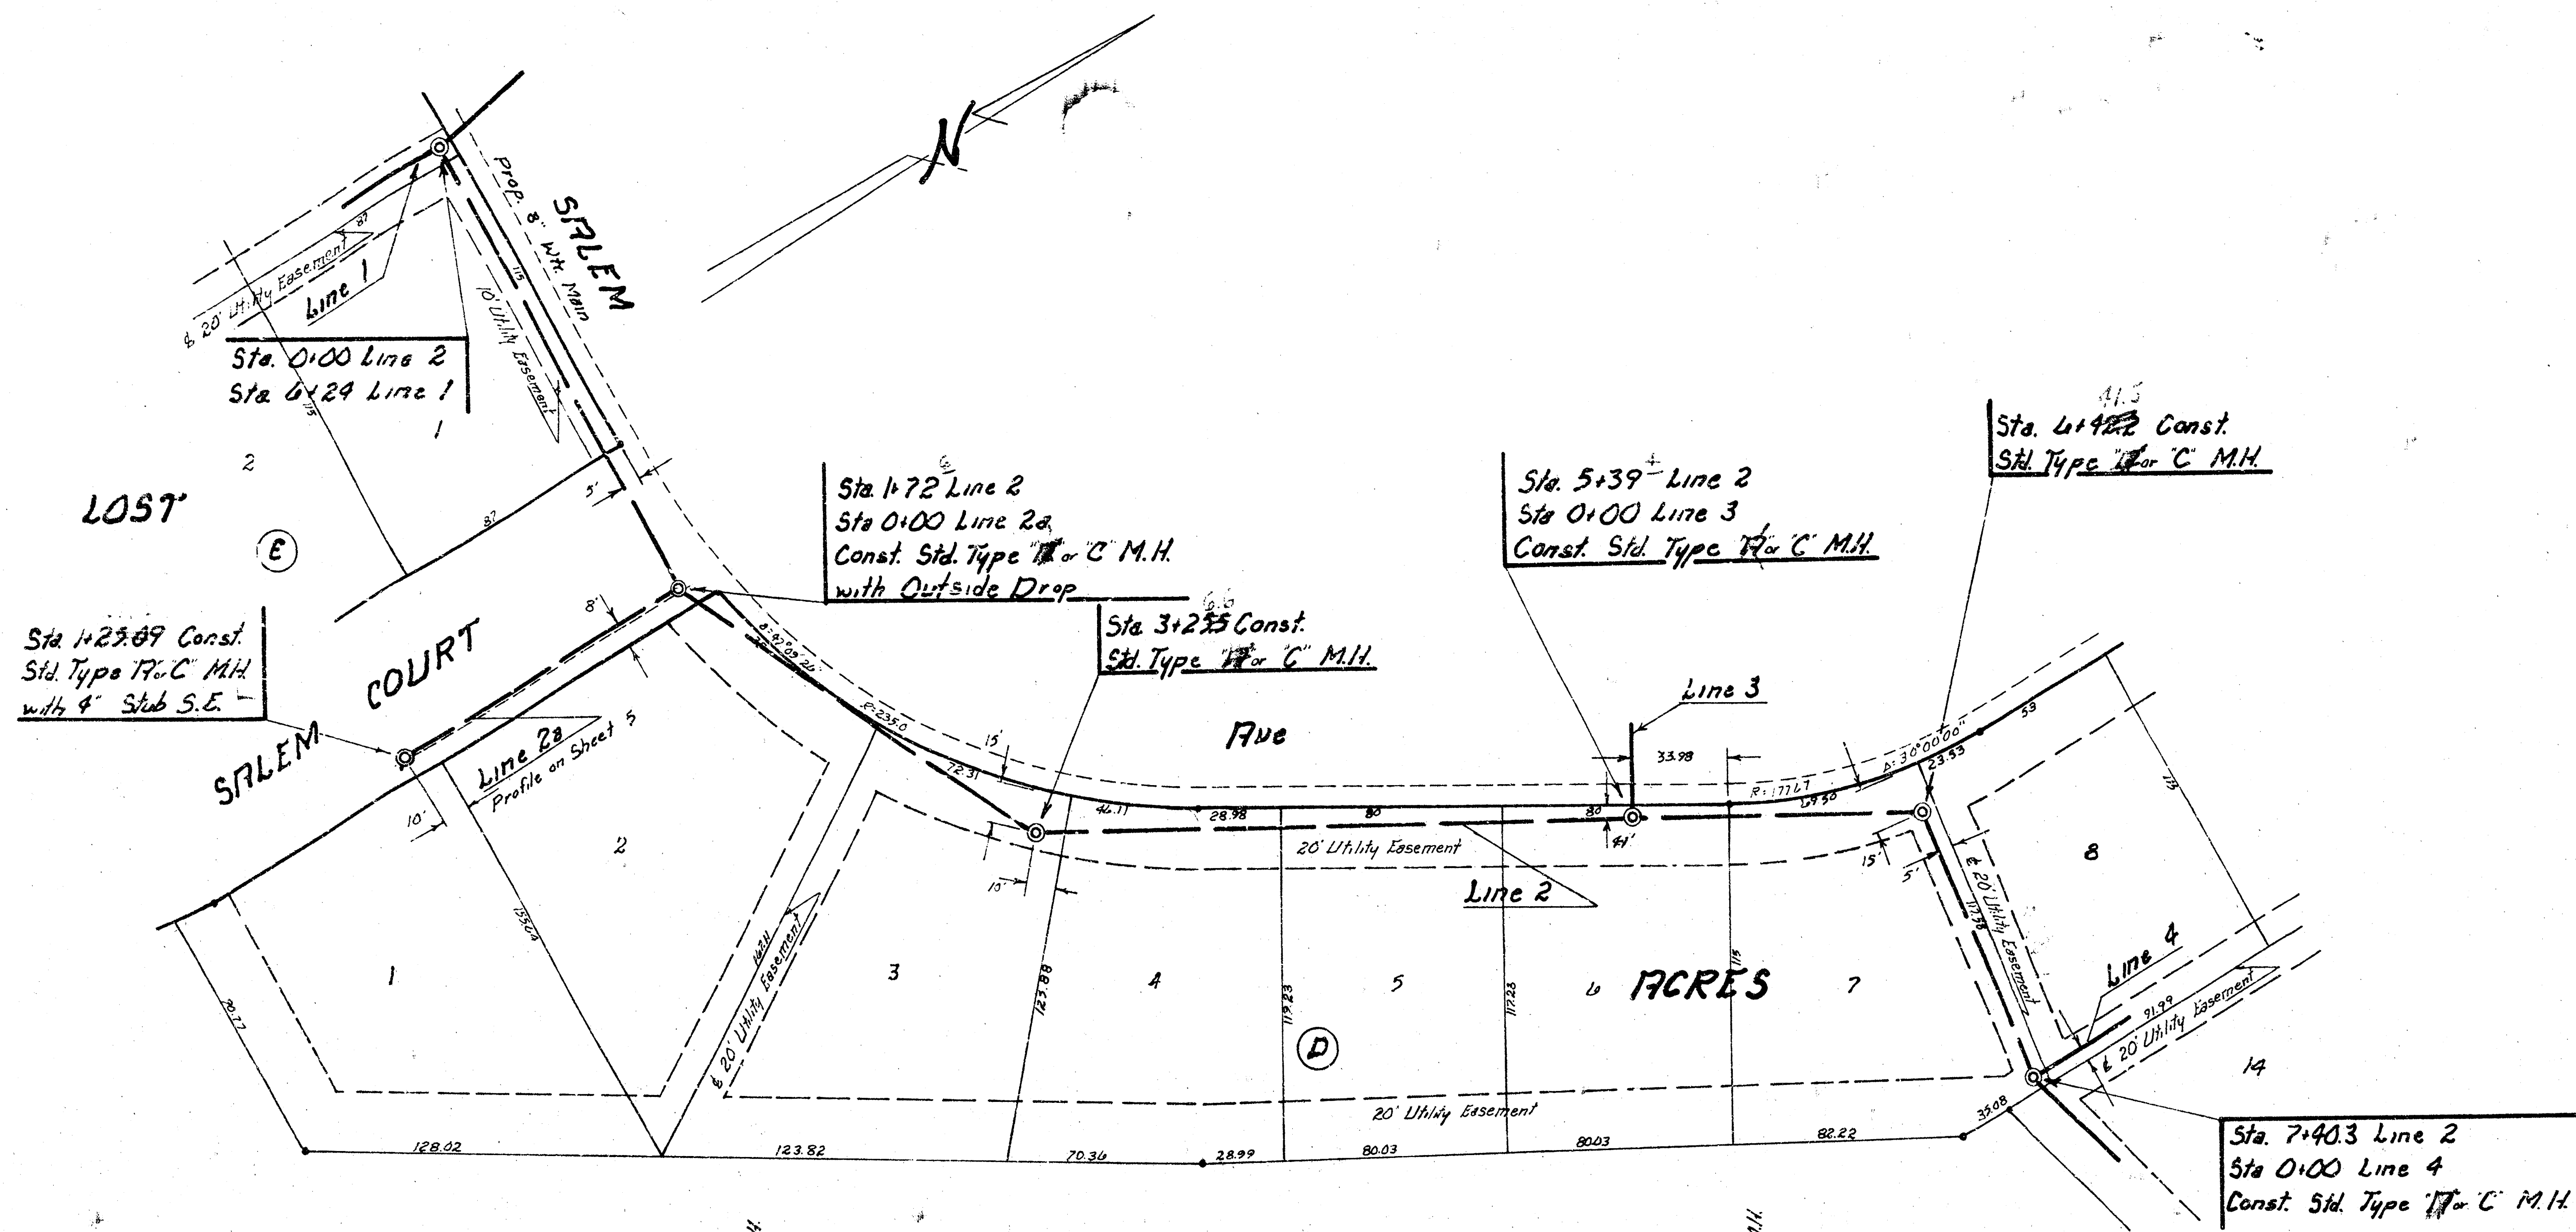



SCALE
 Plan 1" = 40'
 Profile 1" = 40'
 Horiz. 1" = 40'
 Vert. 1" = 5'

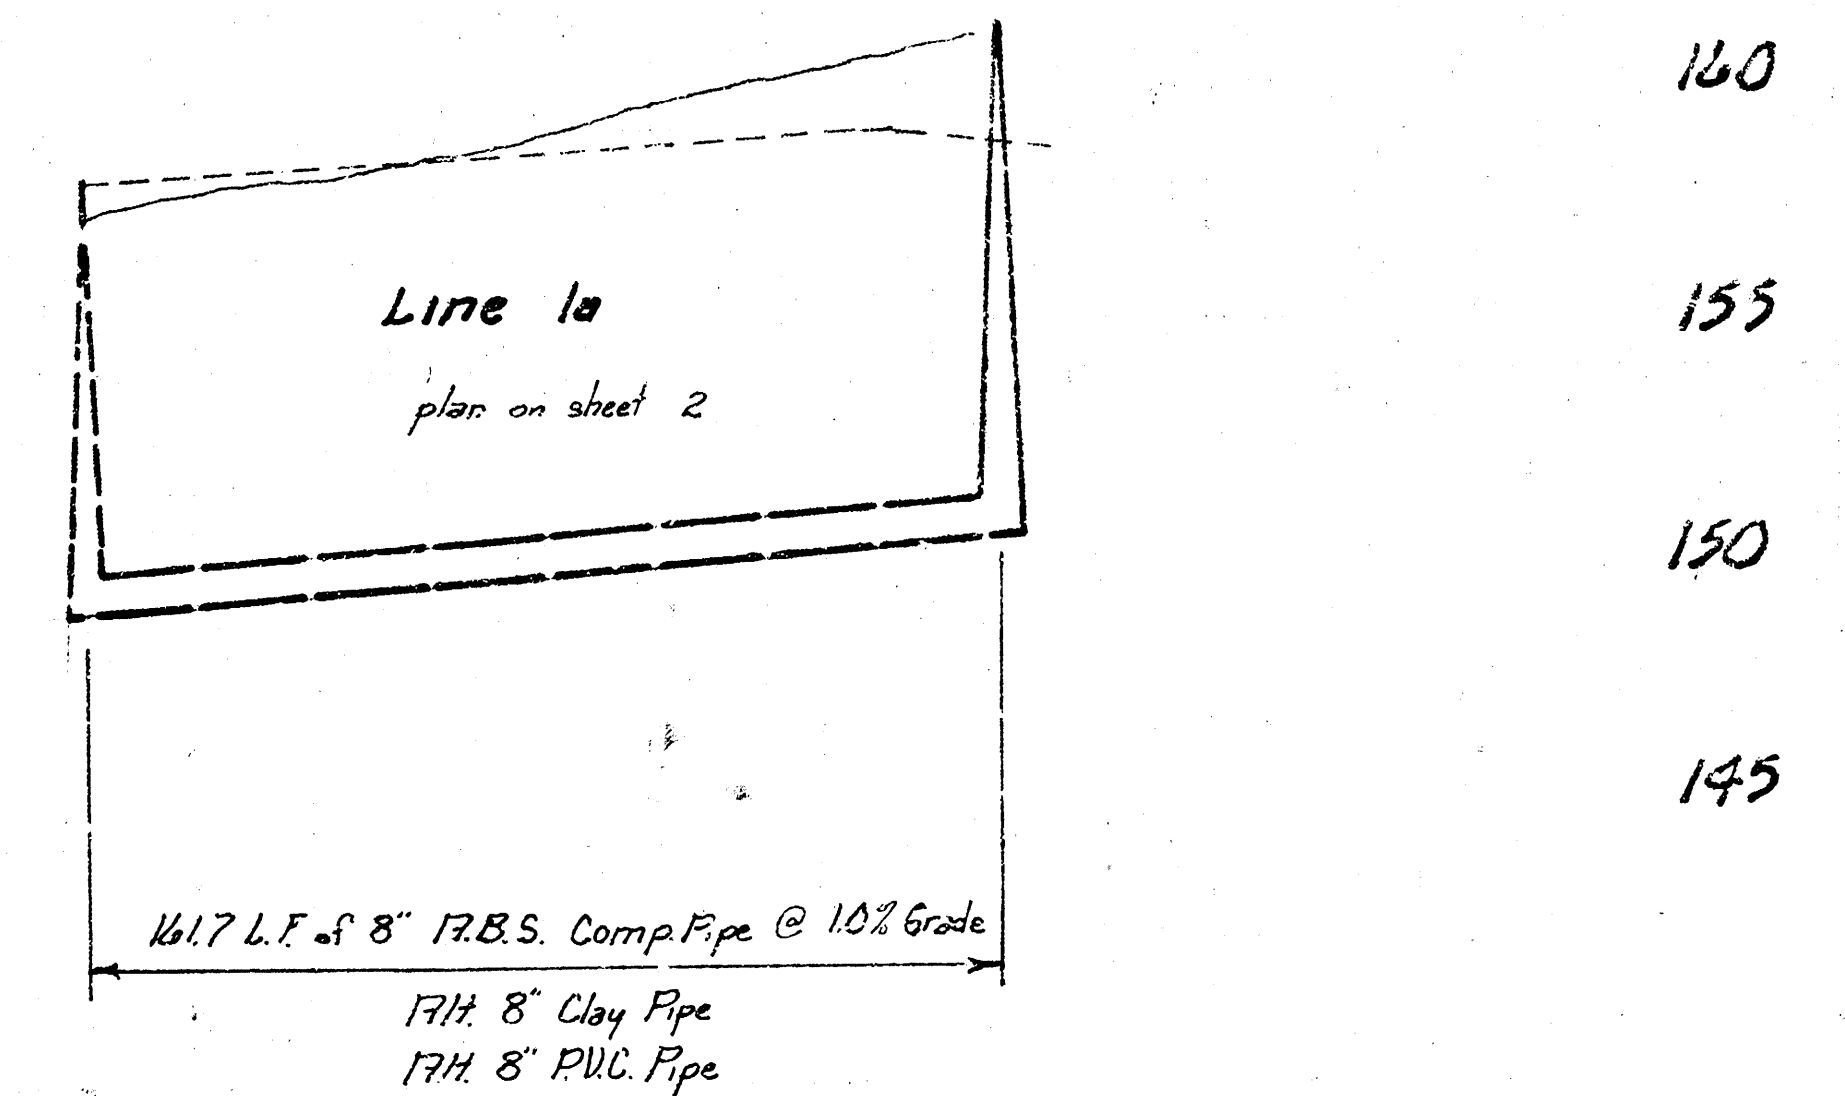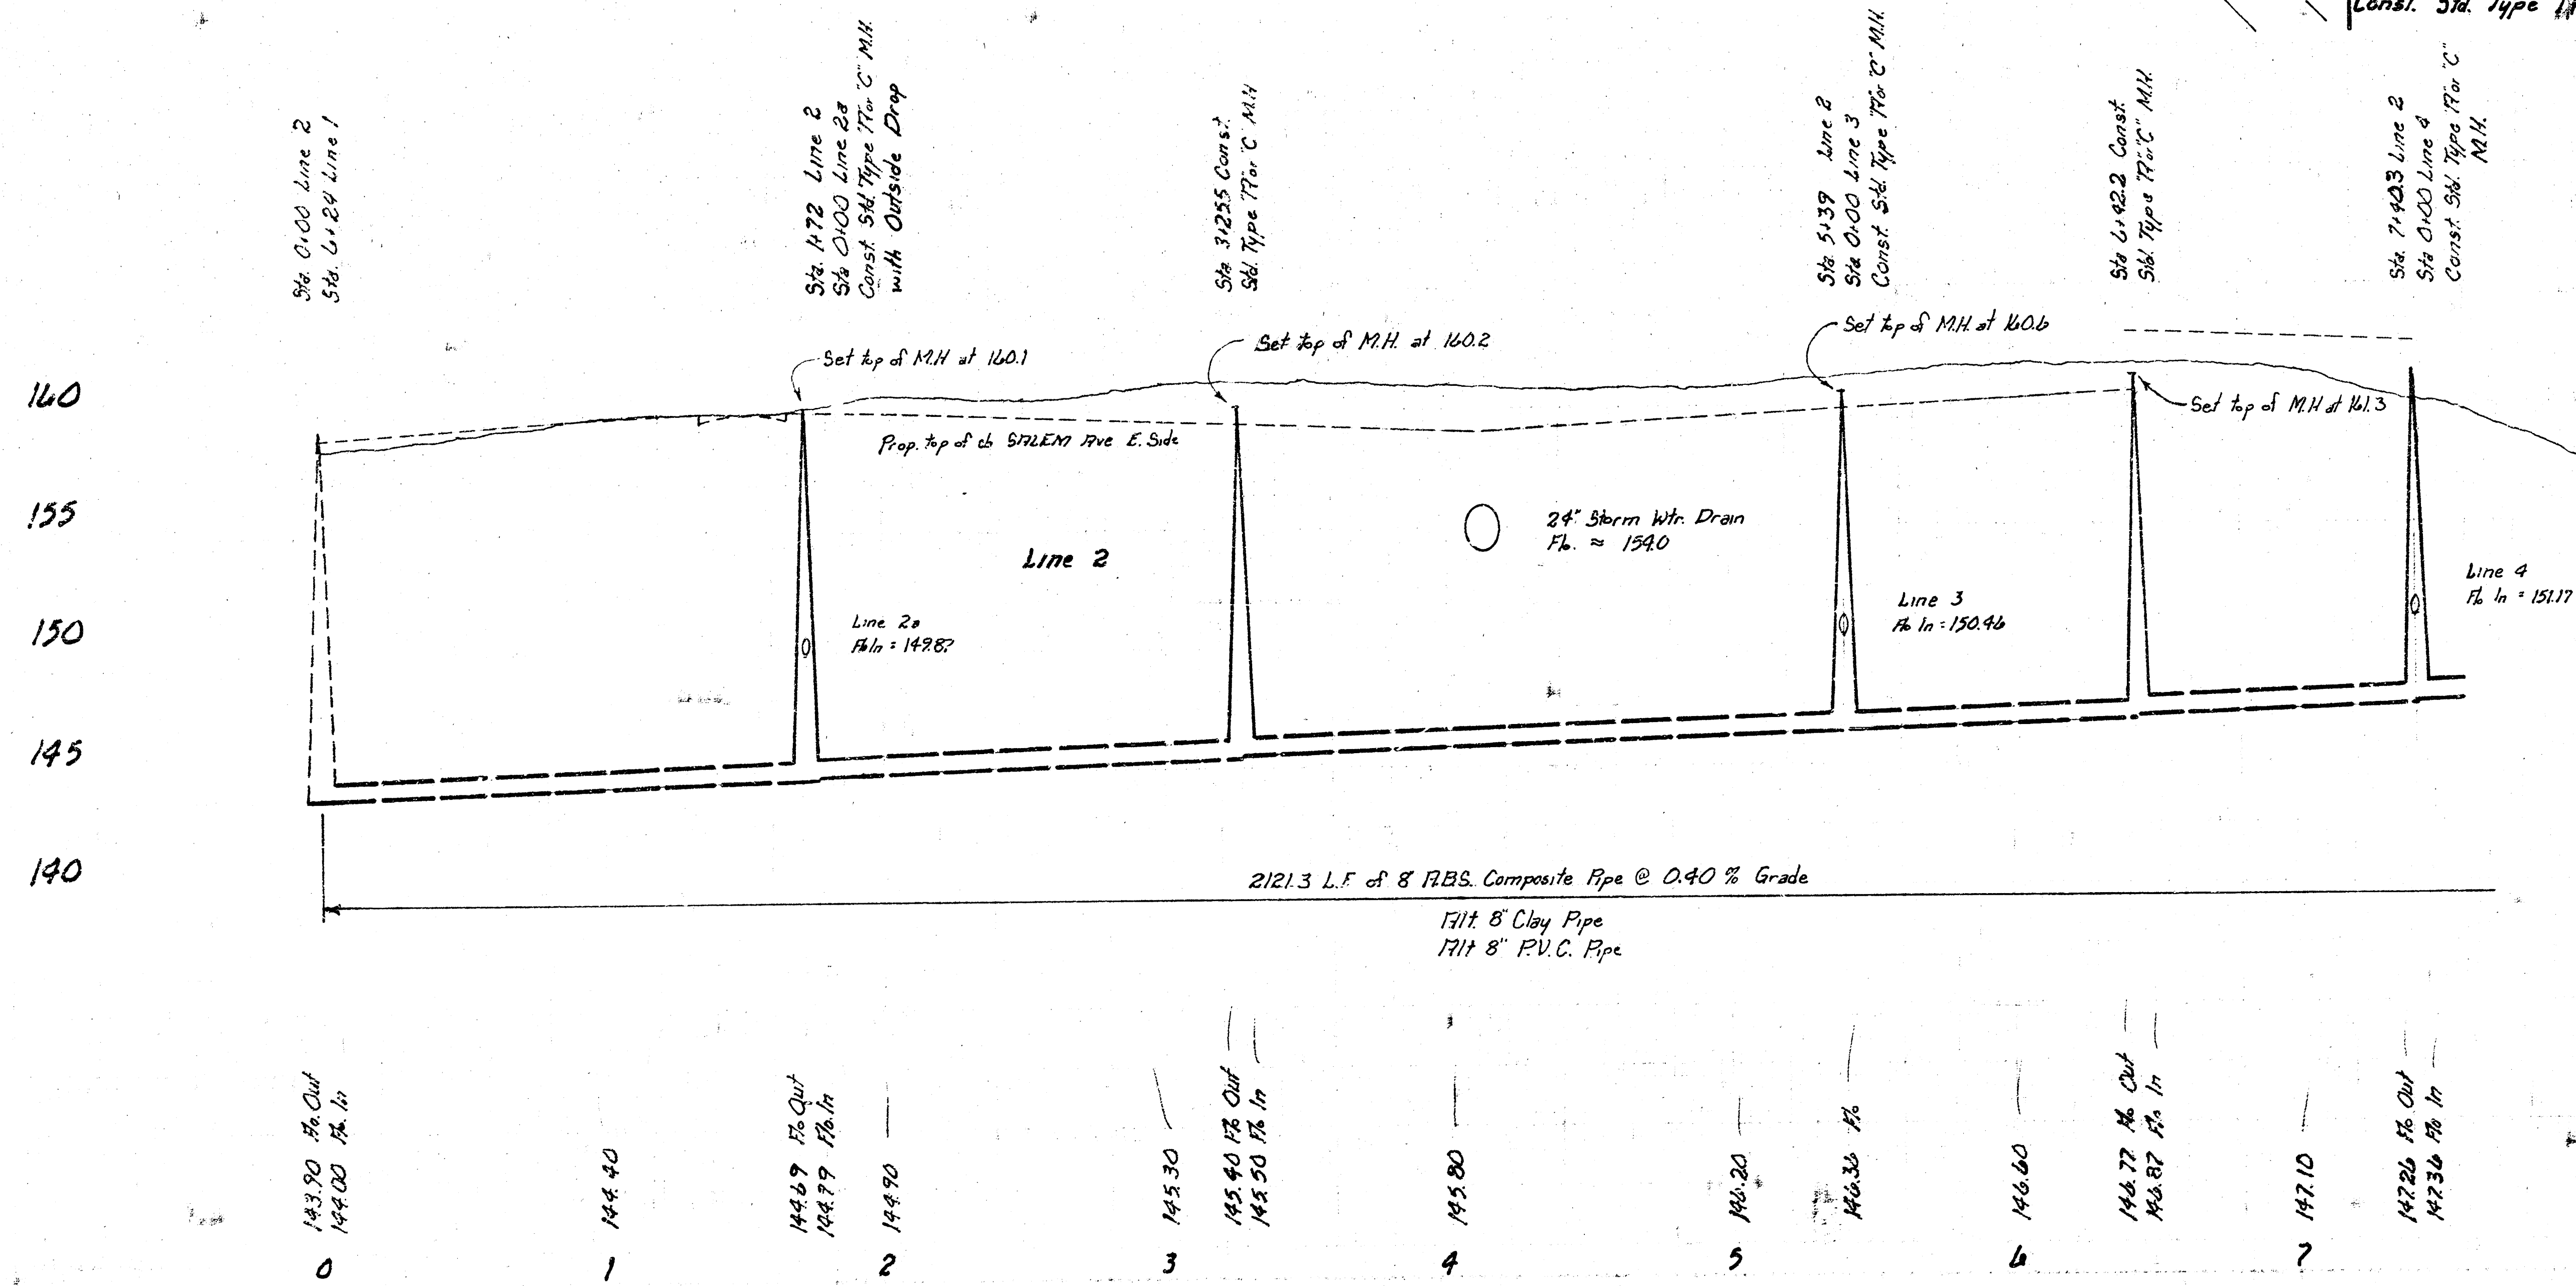

Lat. 38, S.S. No. 23, Proj. No. 468-76-245 80597-000-000-001
 Sheet 3 of 8

FILMED FROM THE BEST

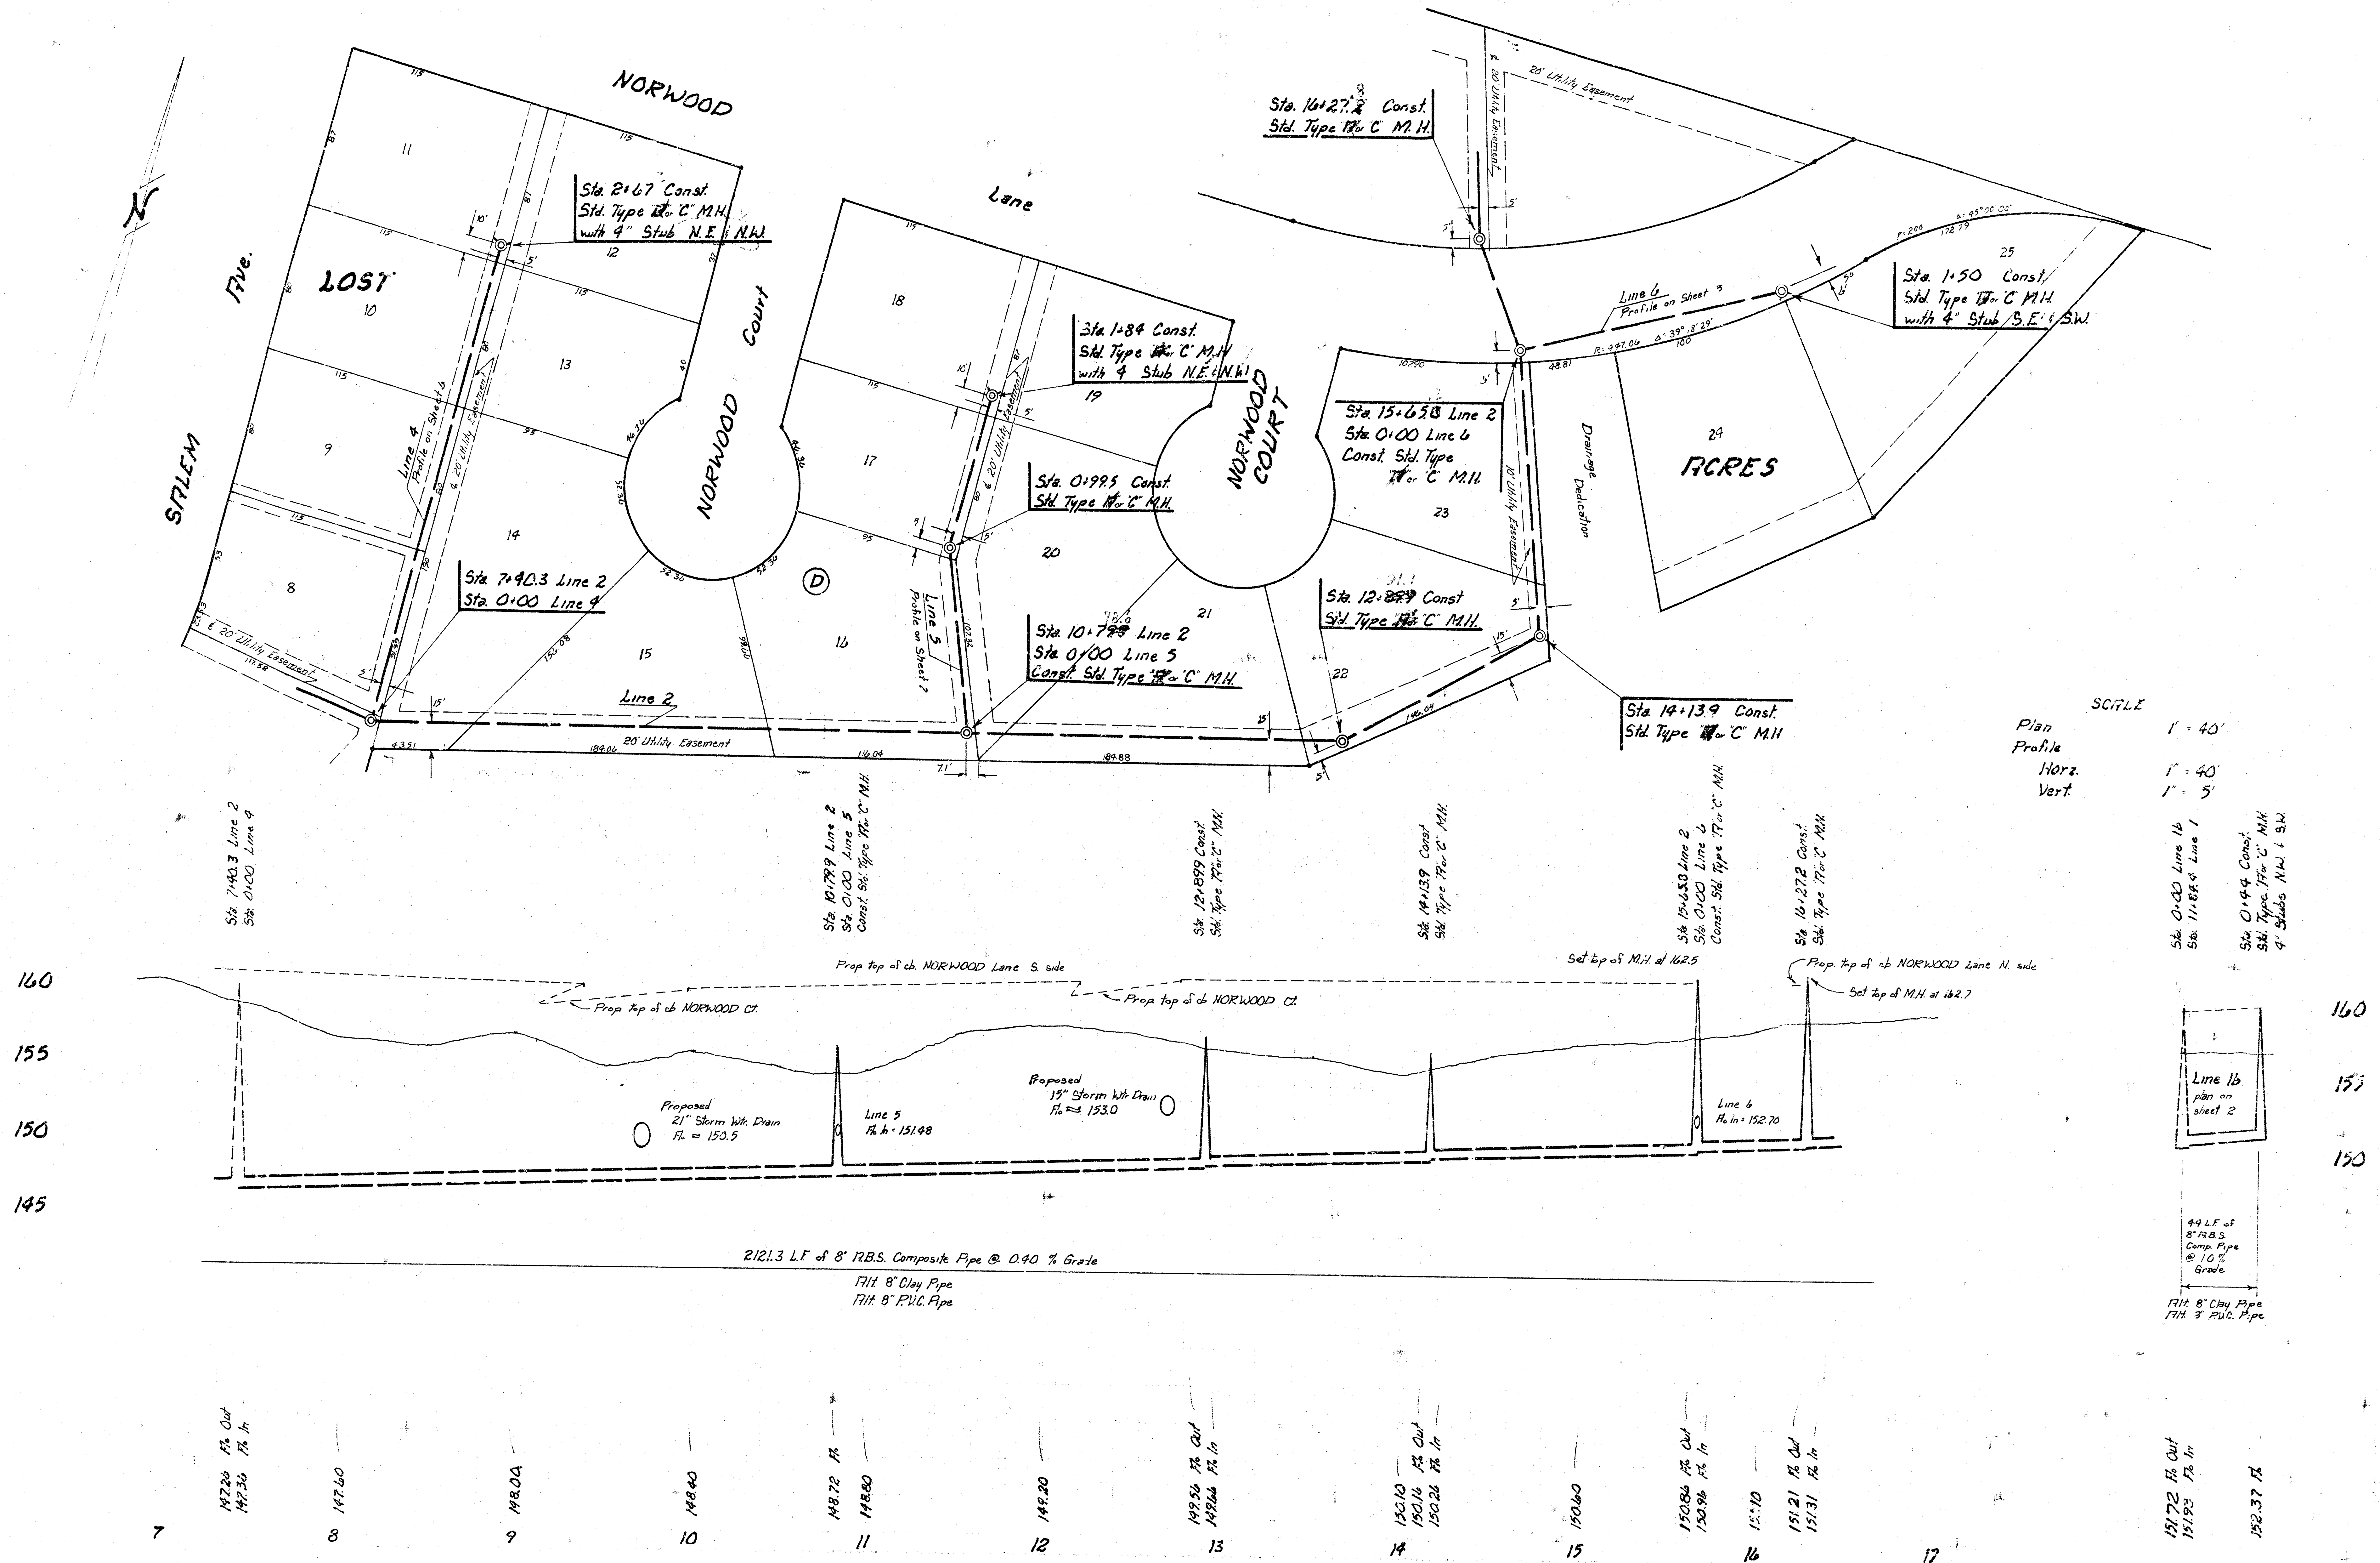

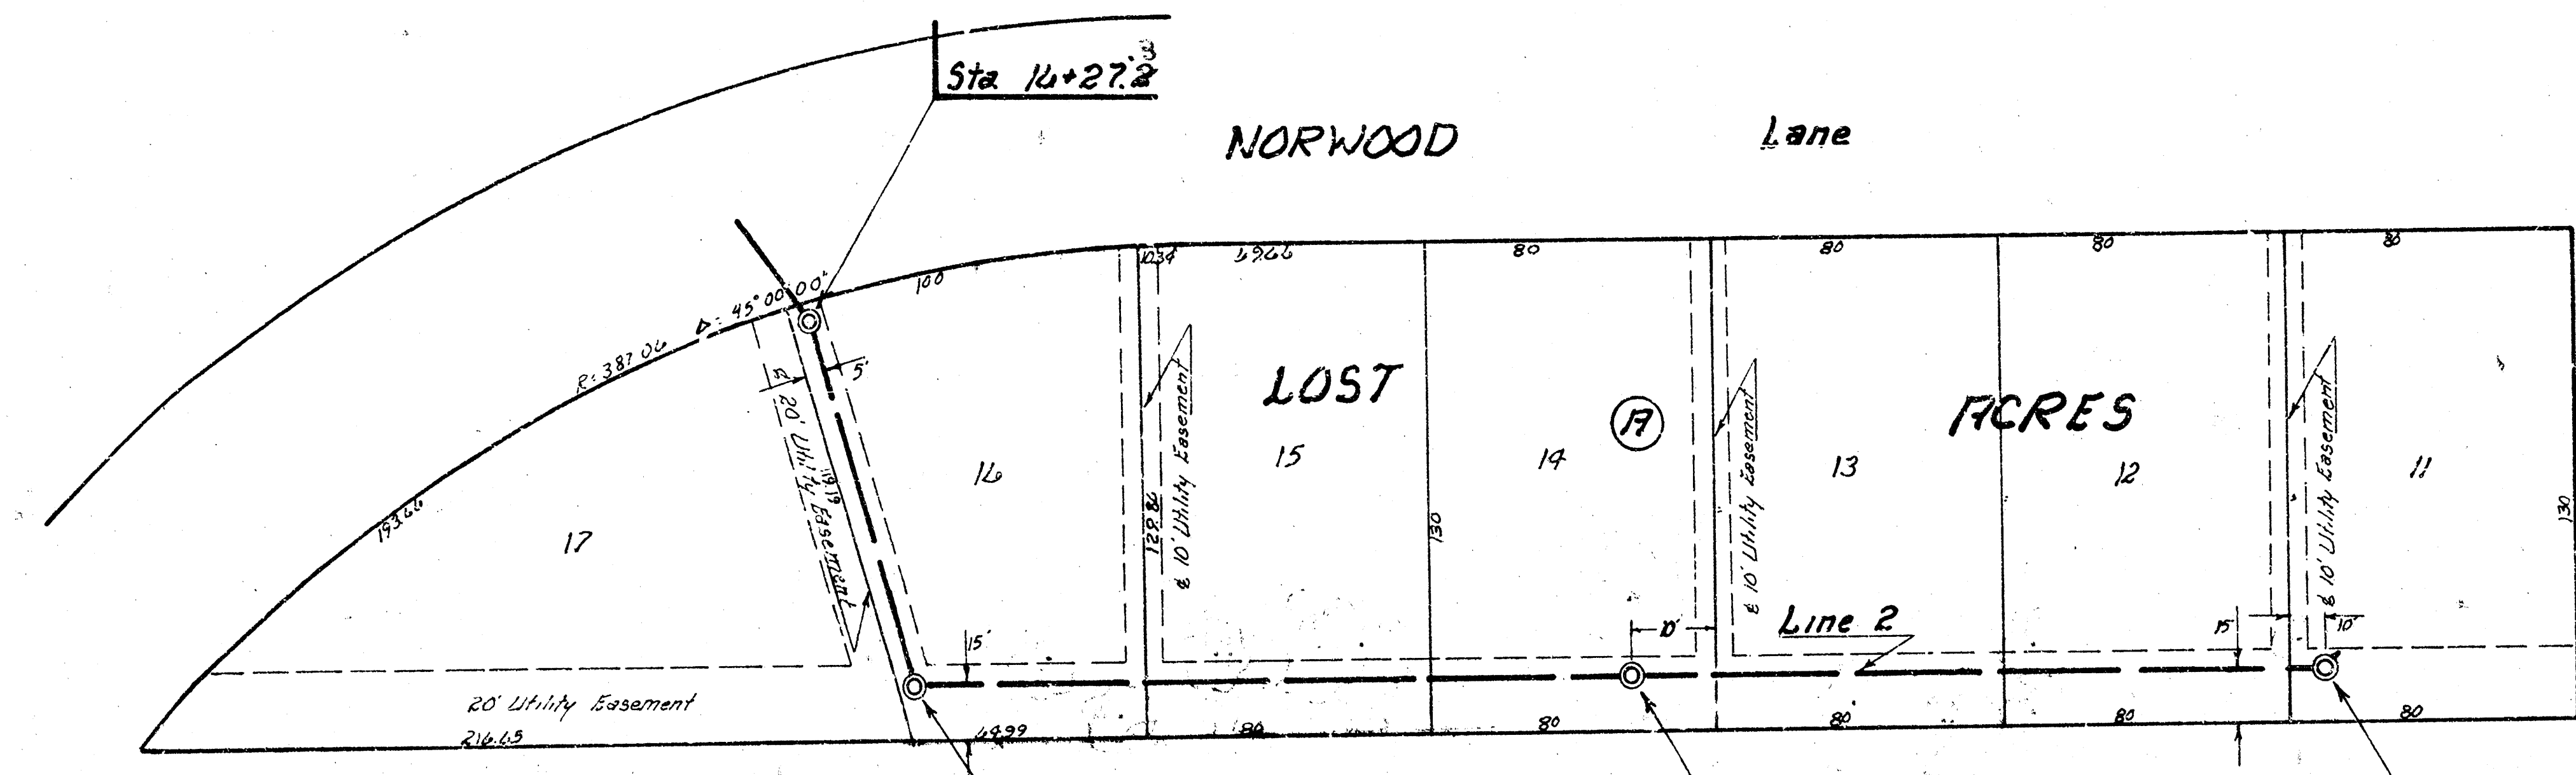


Sta. 16+27.2 Const.
Std. Type 17" C M.H.



4" Stubs S.W.

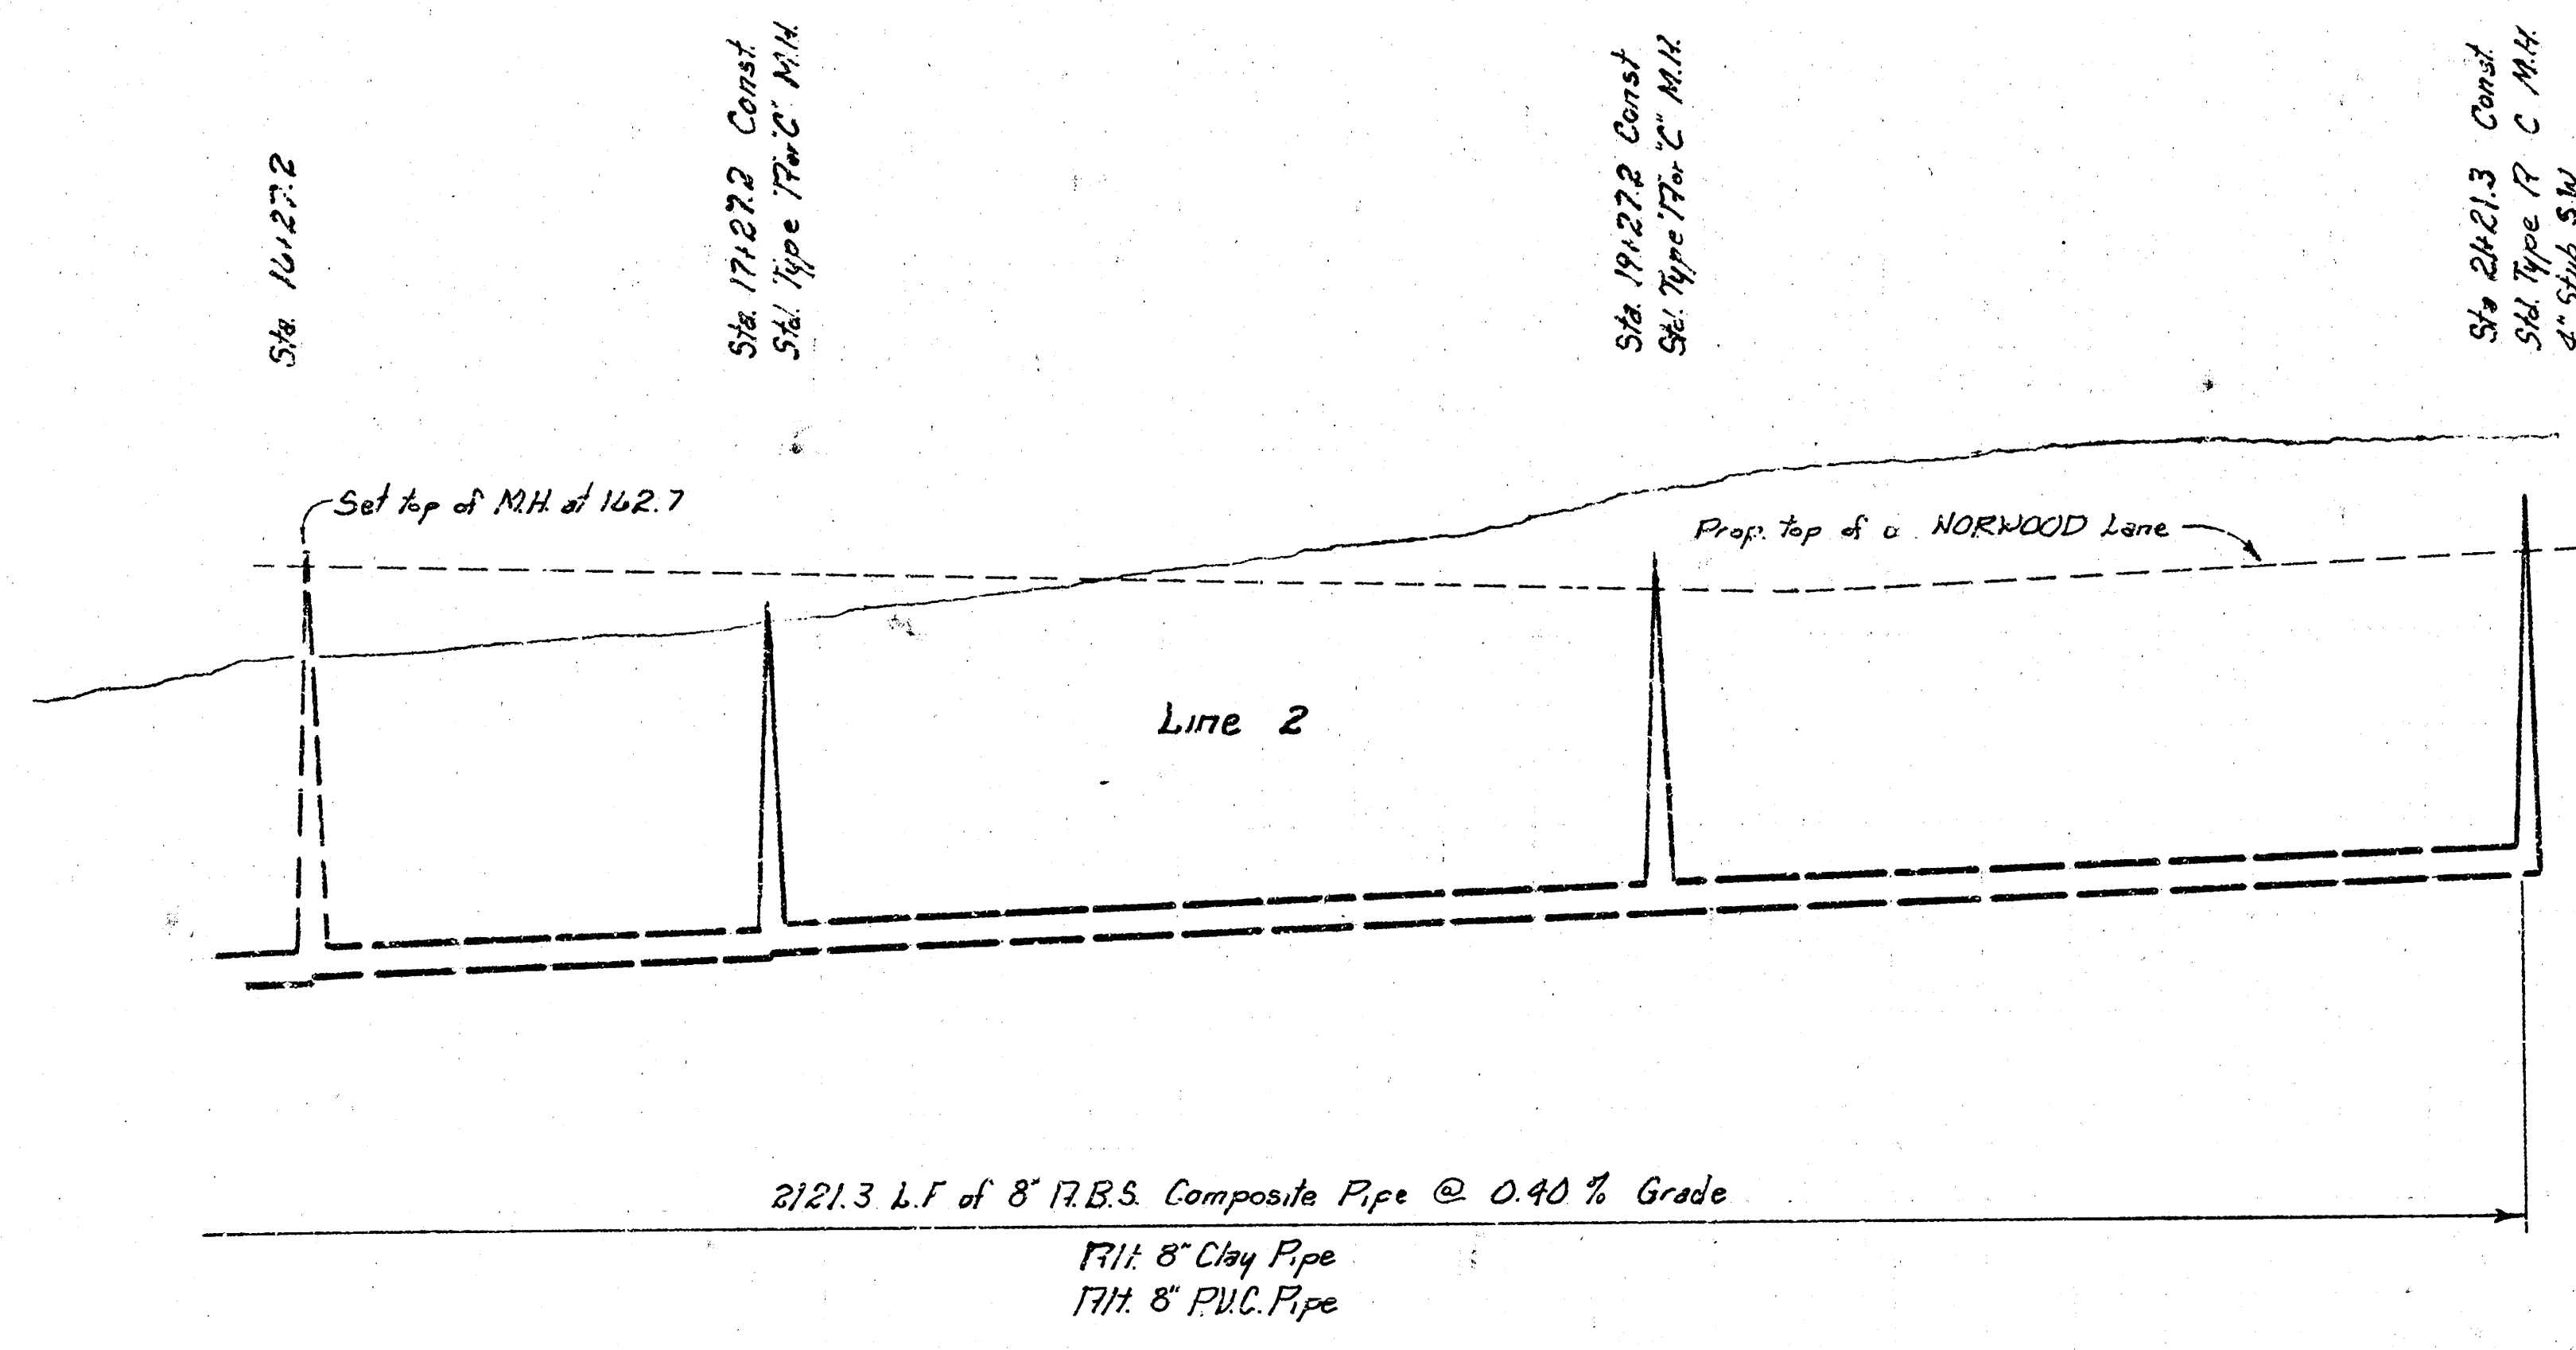

16 151.21 F.L. Out
151.31 F.L. In

17 151.60


18 152.10

19 152.50

20 152.90

21 153.30


153.39 F.L.

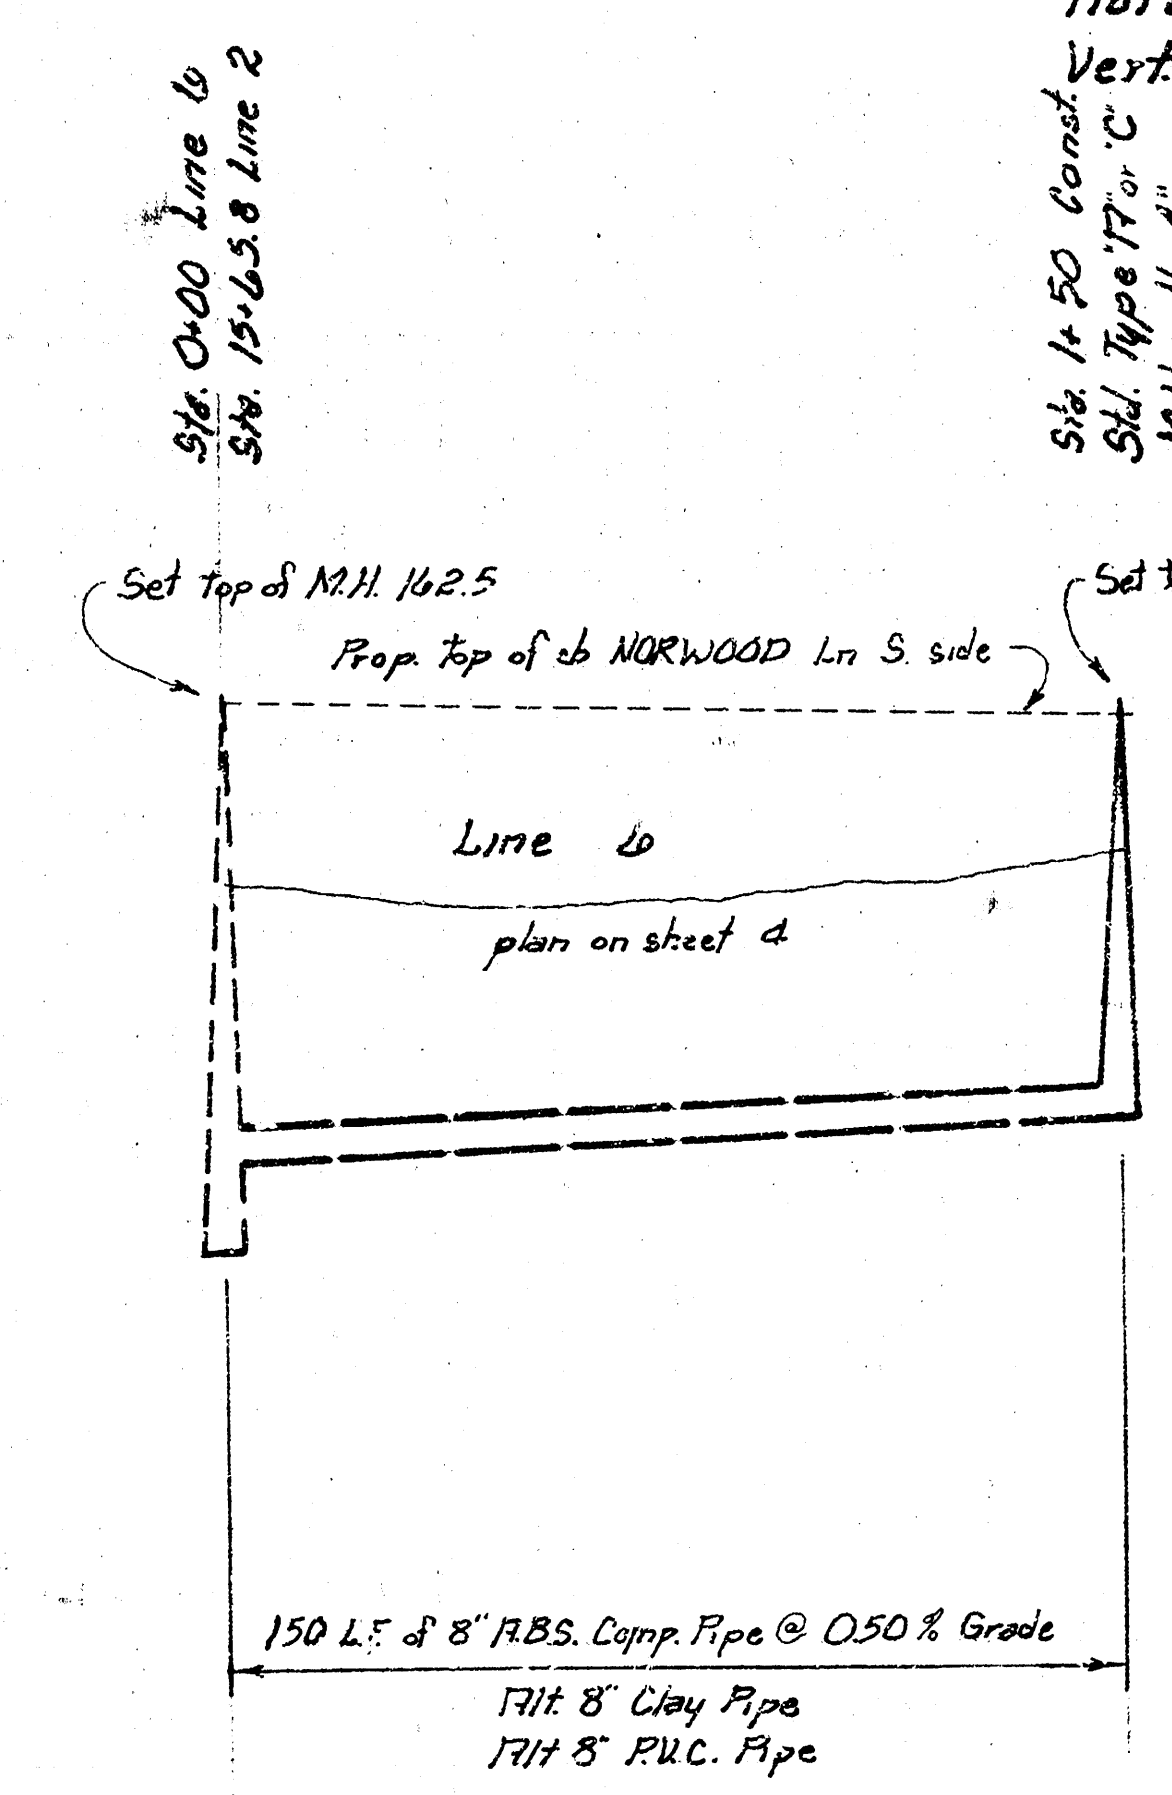

0 150.86 F.L. Out
152.70 F.L. In

1 153.20

153.45 F.L.

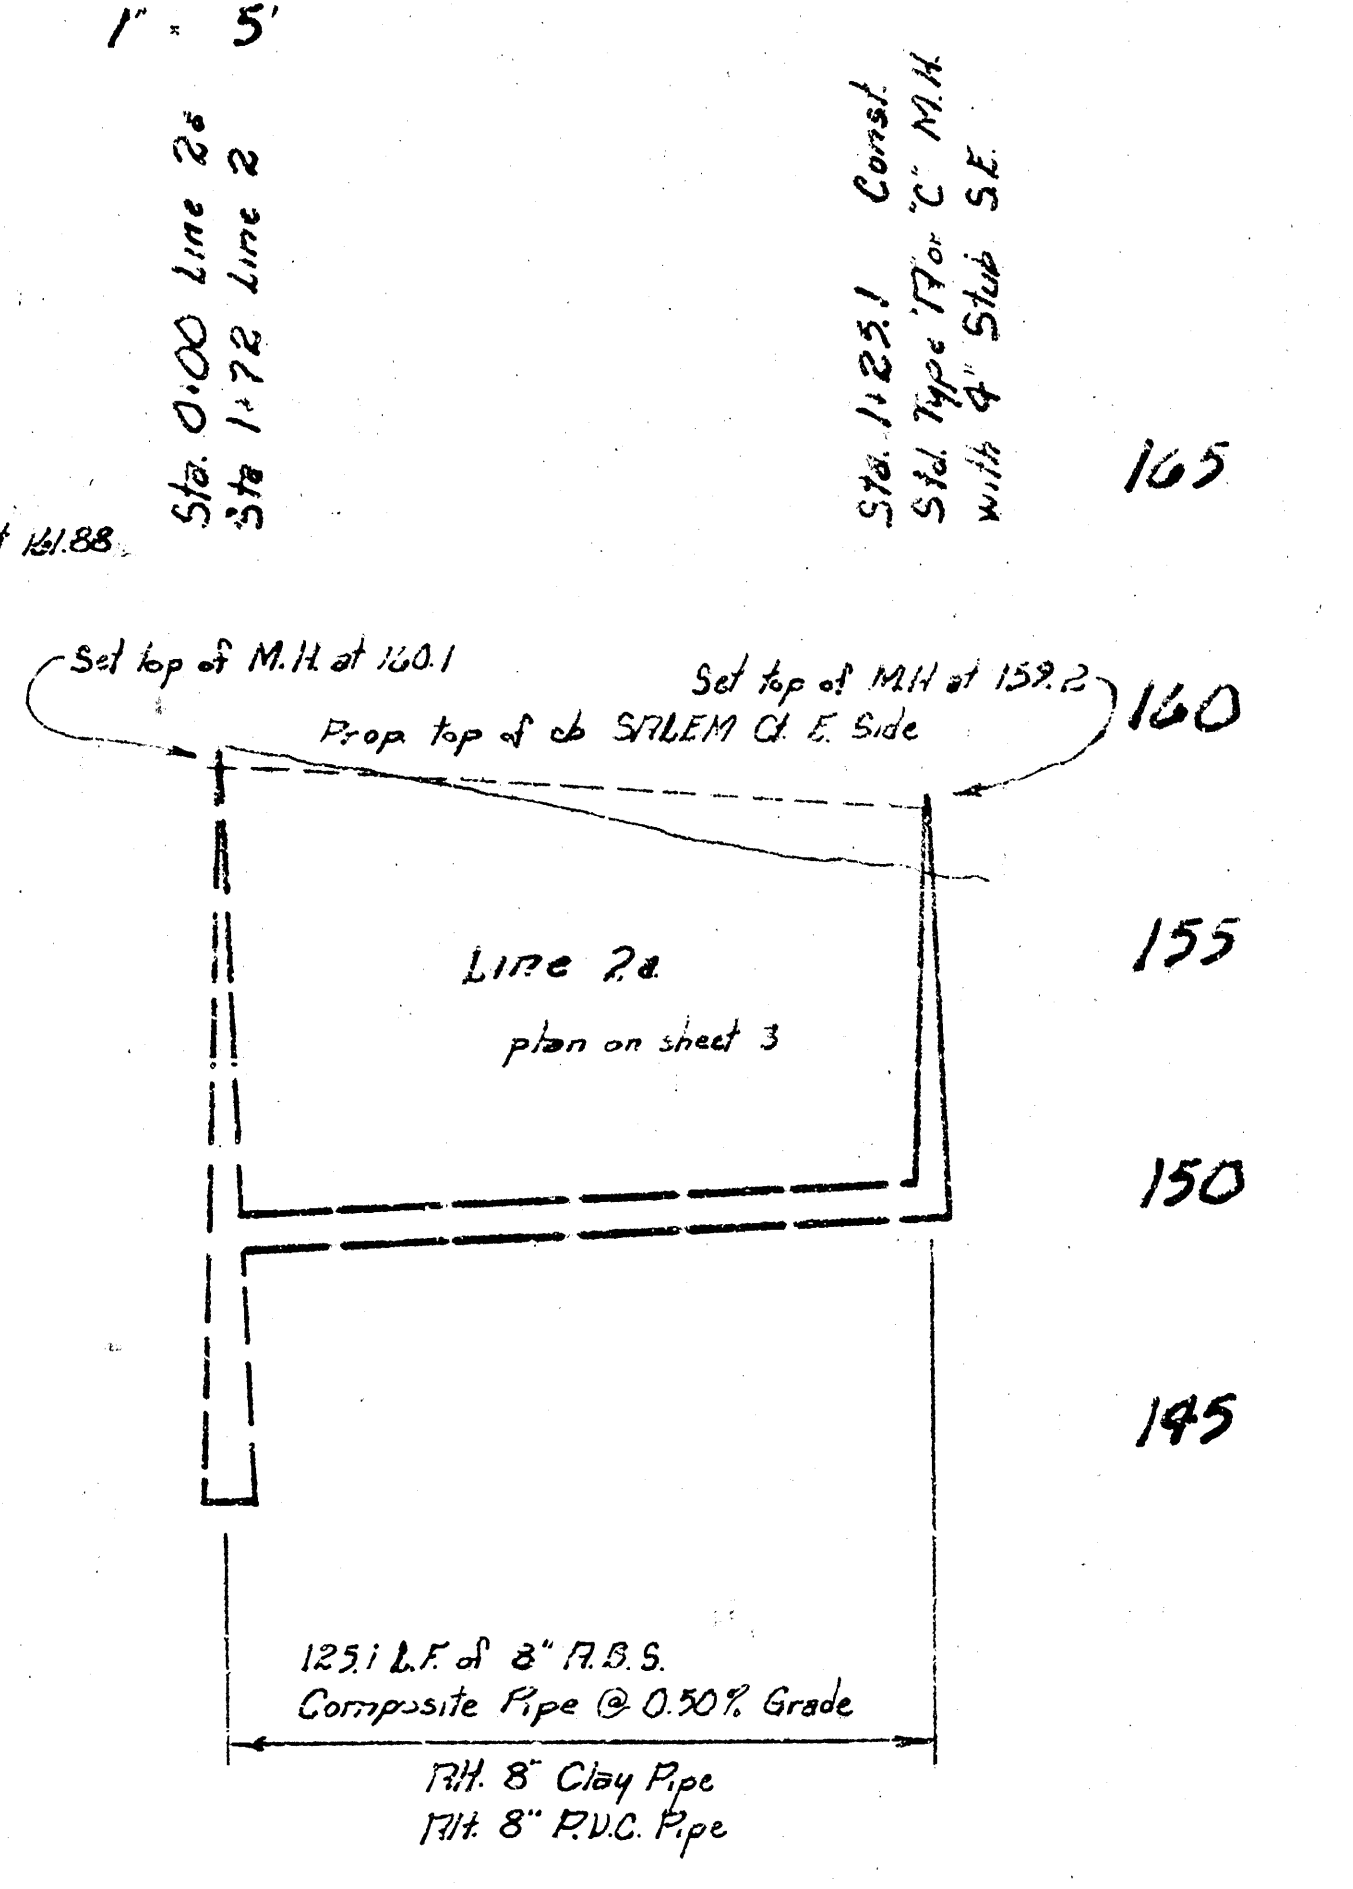

0 149.69 F.L. Out
149.87 F.L. In



1 150.37

150.50 F.L.

Scale
Plan 1" = 40'
Profile 1" = 40'
Vert. 1" = 5'

Sta. 16+00.0 Const.
Std. Type 17" C M.H. with 4" Stubs S.E.

Sta. 16+27.2 Const.
Std. Type 17" C M.H.

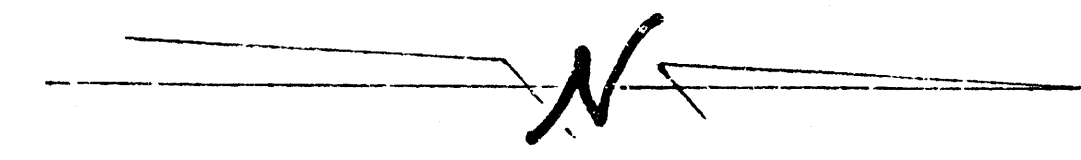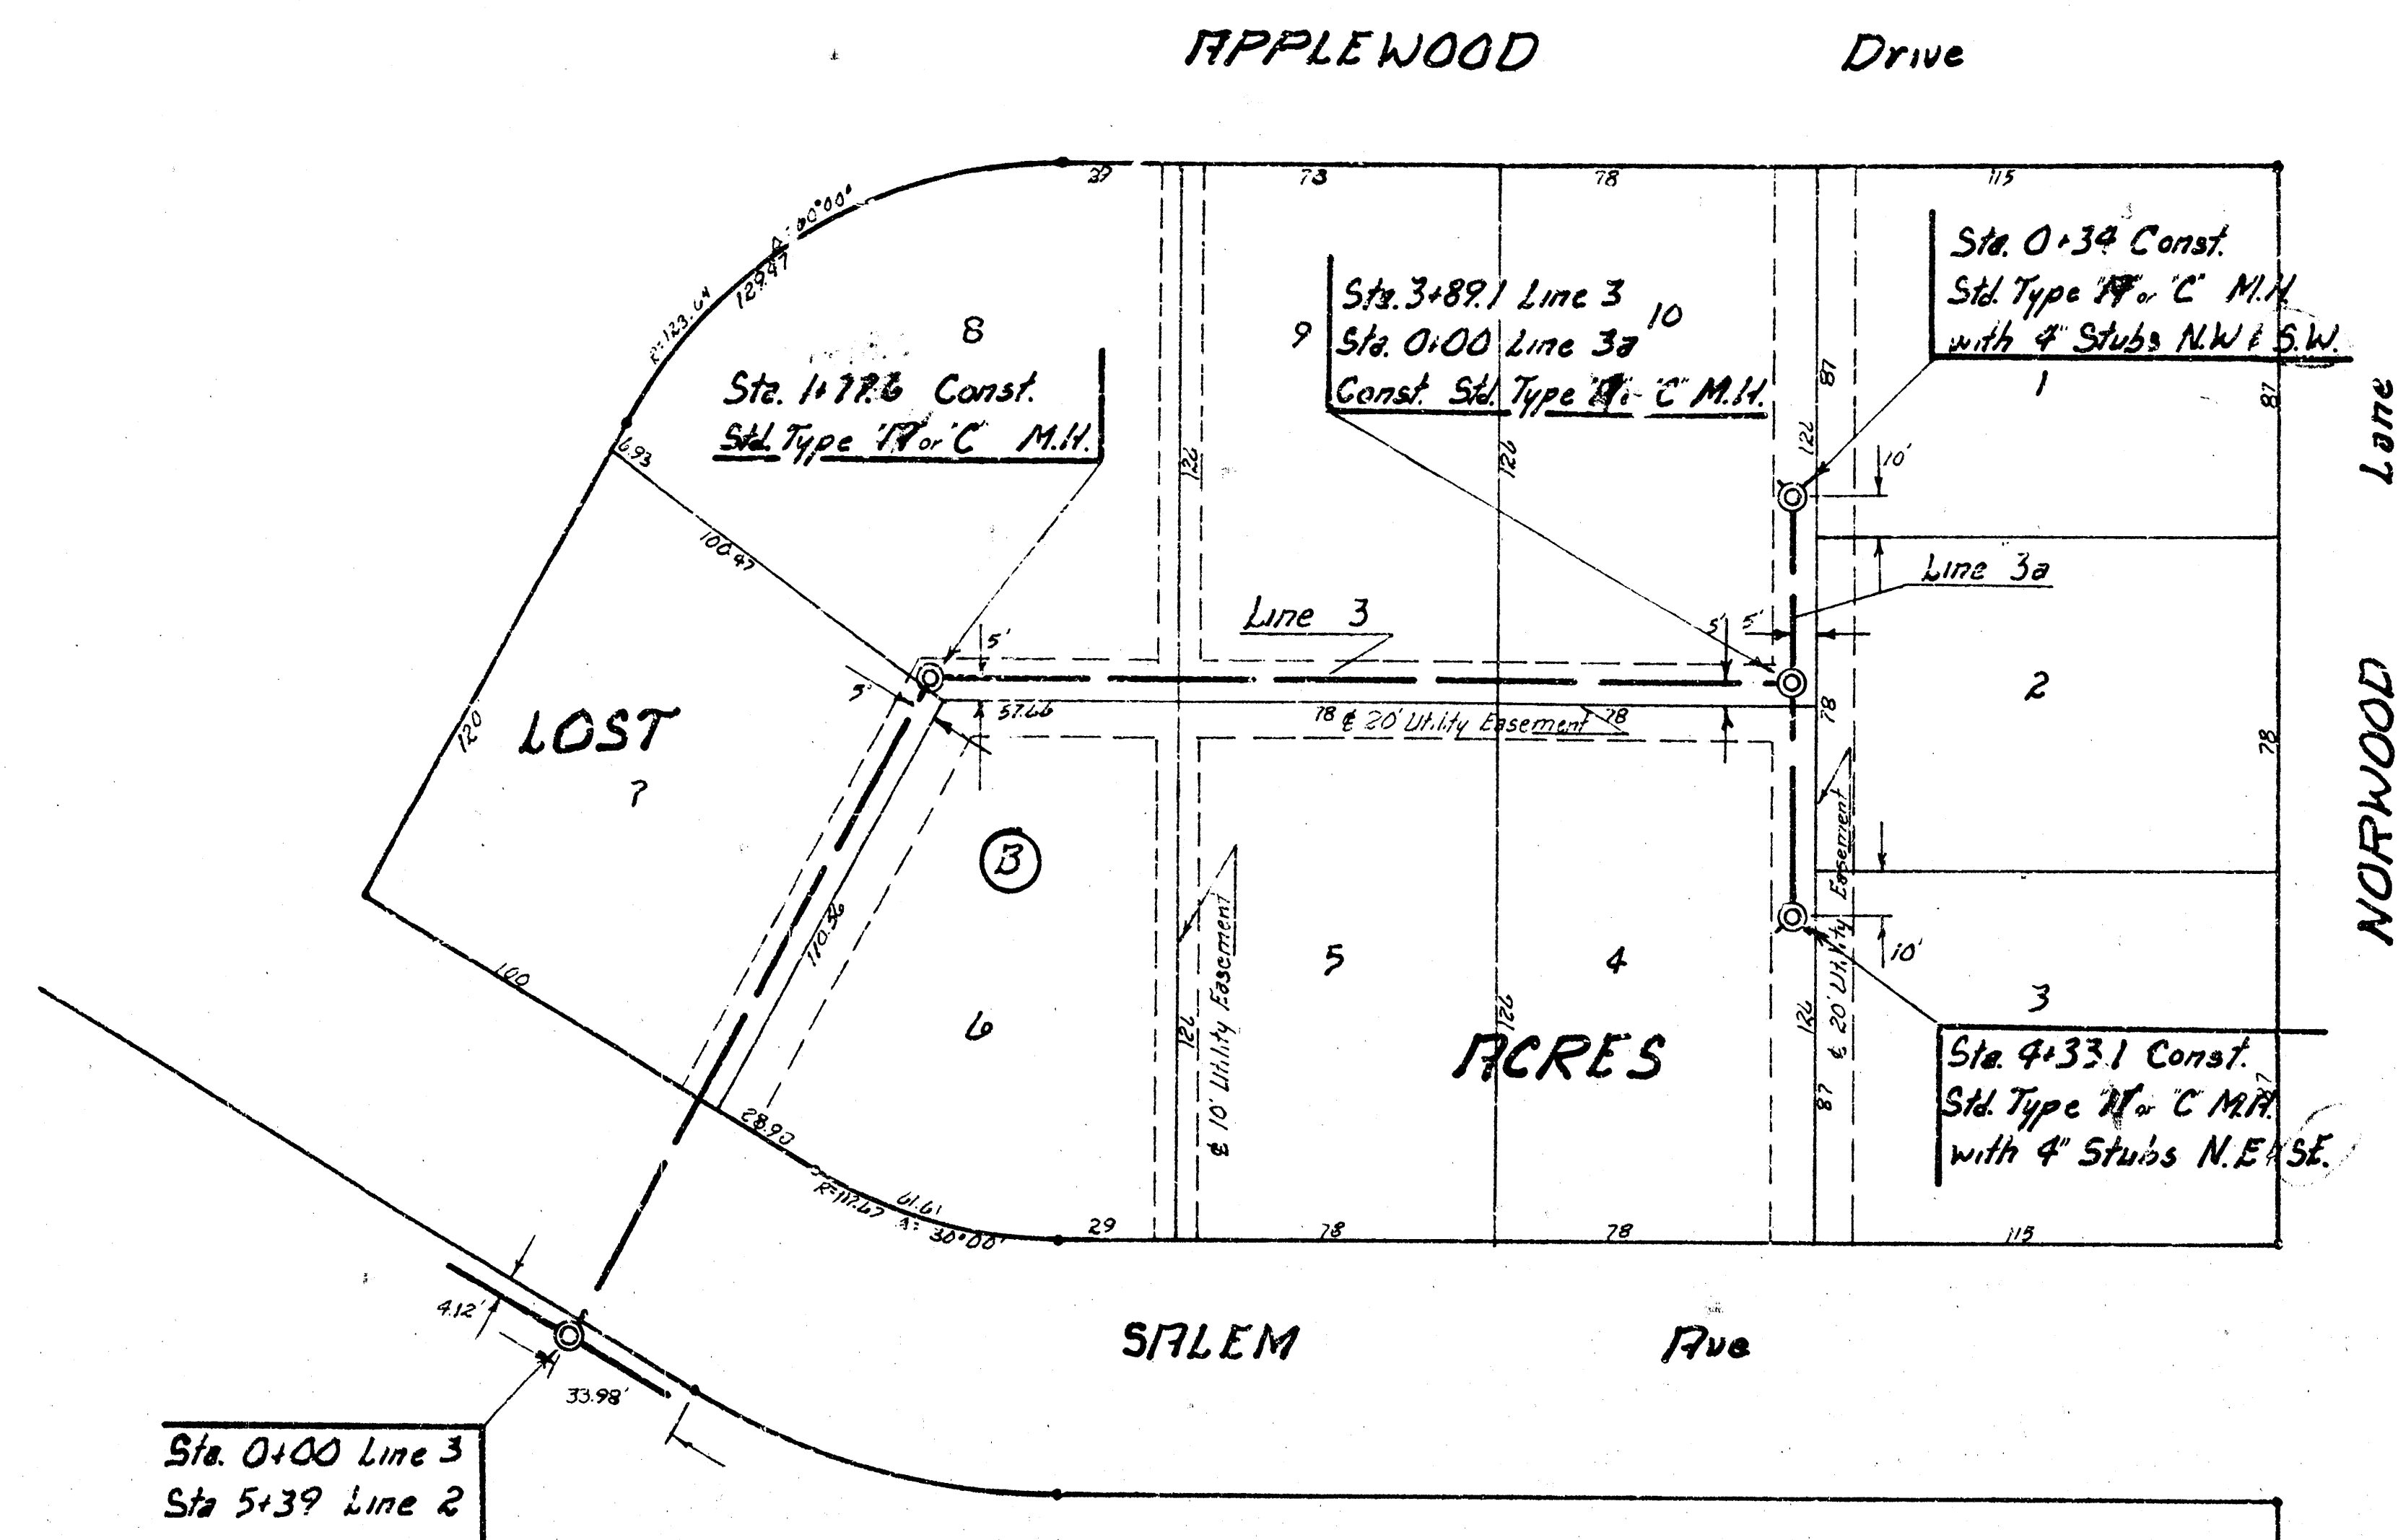

SCALE
Plan 1" = 40'
Profile 1" = 40'
Vert. 1" = 5'

