

Plan Scale 1" = 40'
 Profile Scale 1" = 5' Vert.

- B. M. 174.49 City Std. 44' west & 32' N of E. both 25th St. and Oliver Ave.
- B. M. 182.28 SW cor. conc. step No. # 4802 E. 24th St. N.
- B. M. 186.38 SW cor. conc. porch 4914 E. 24th St. North.


NOTE:
 All tacked hubs set by others.

NOTE:
 Elevations to above manholes 7.5' below natural ground.

D. J. L. K. W.
 79
 1922

185
 180
 175
 170
 165
 160

185
 180
 175
 170
 165
 160

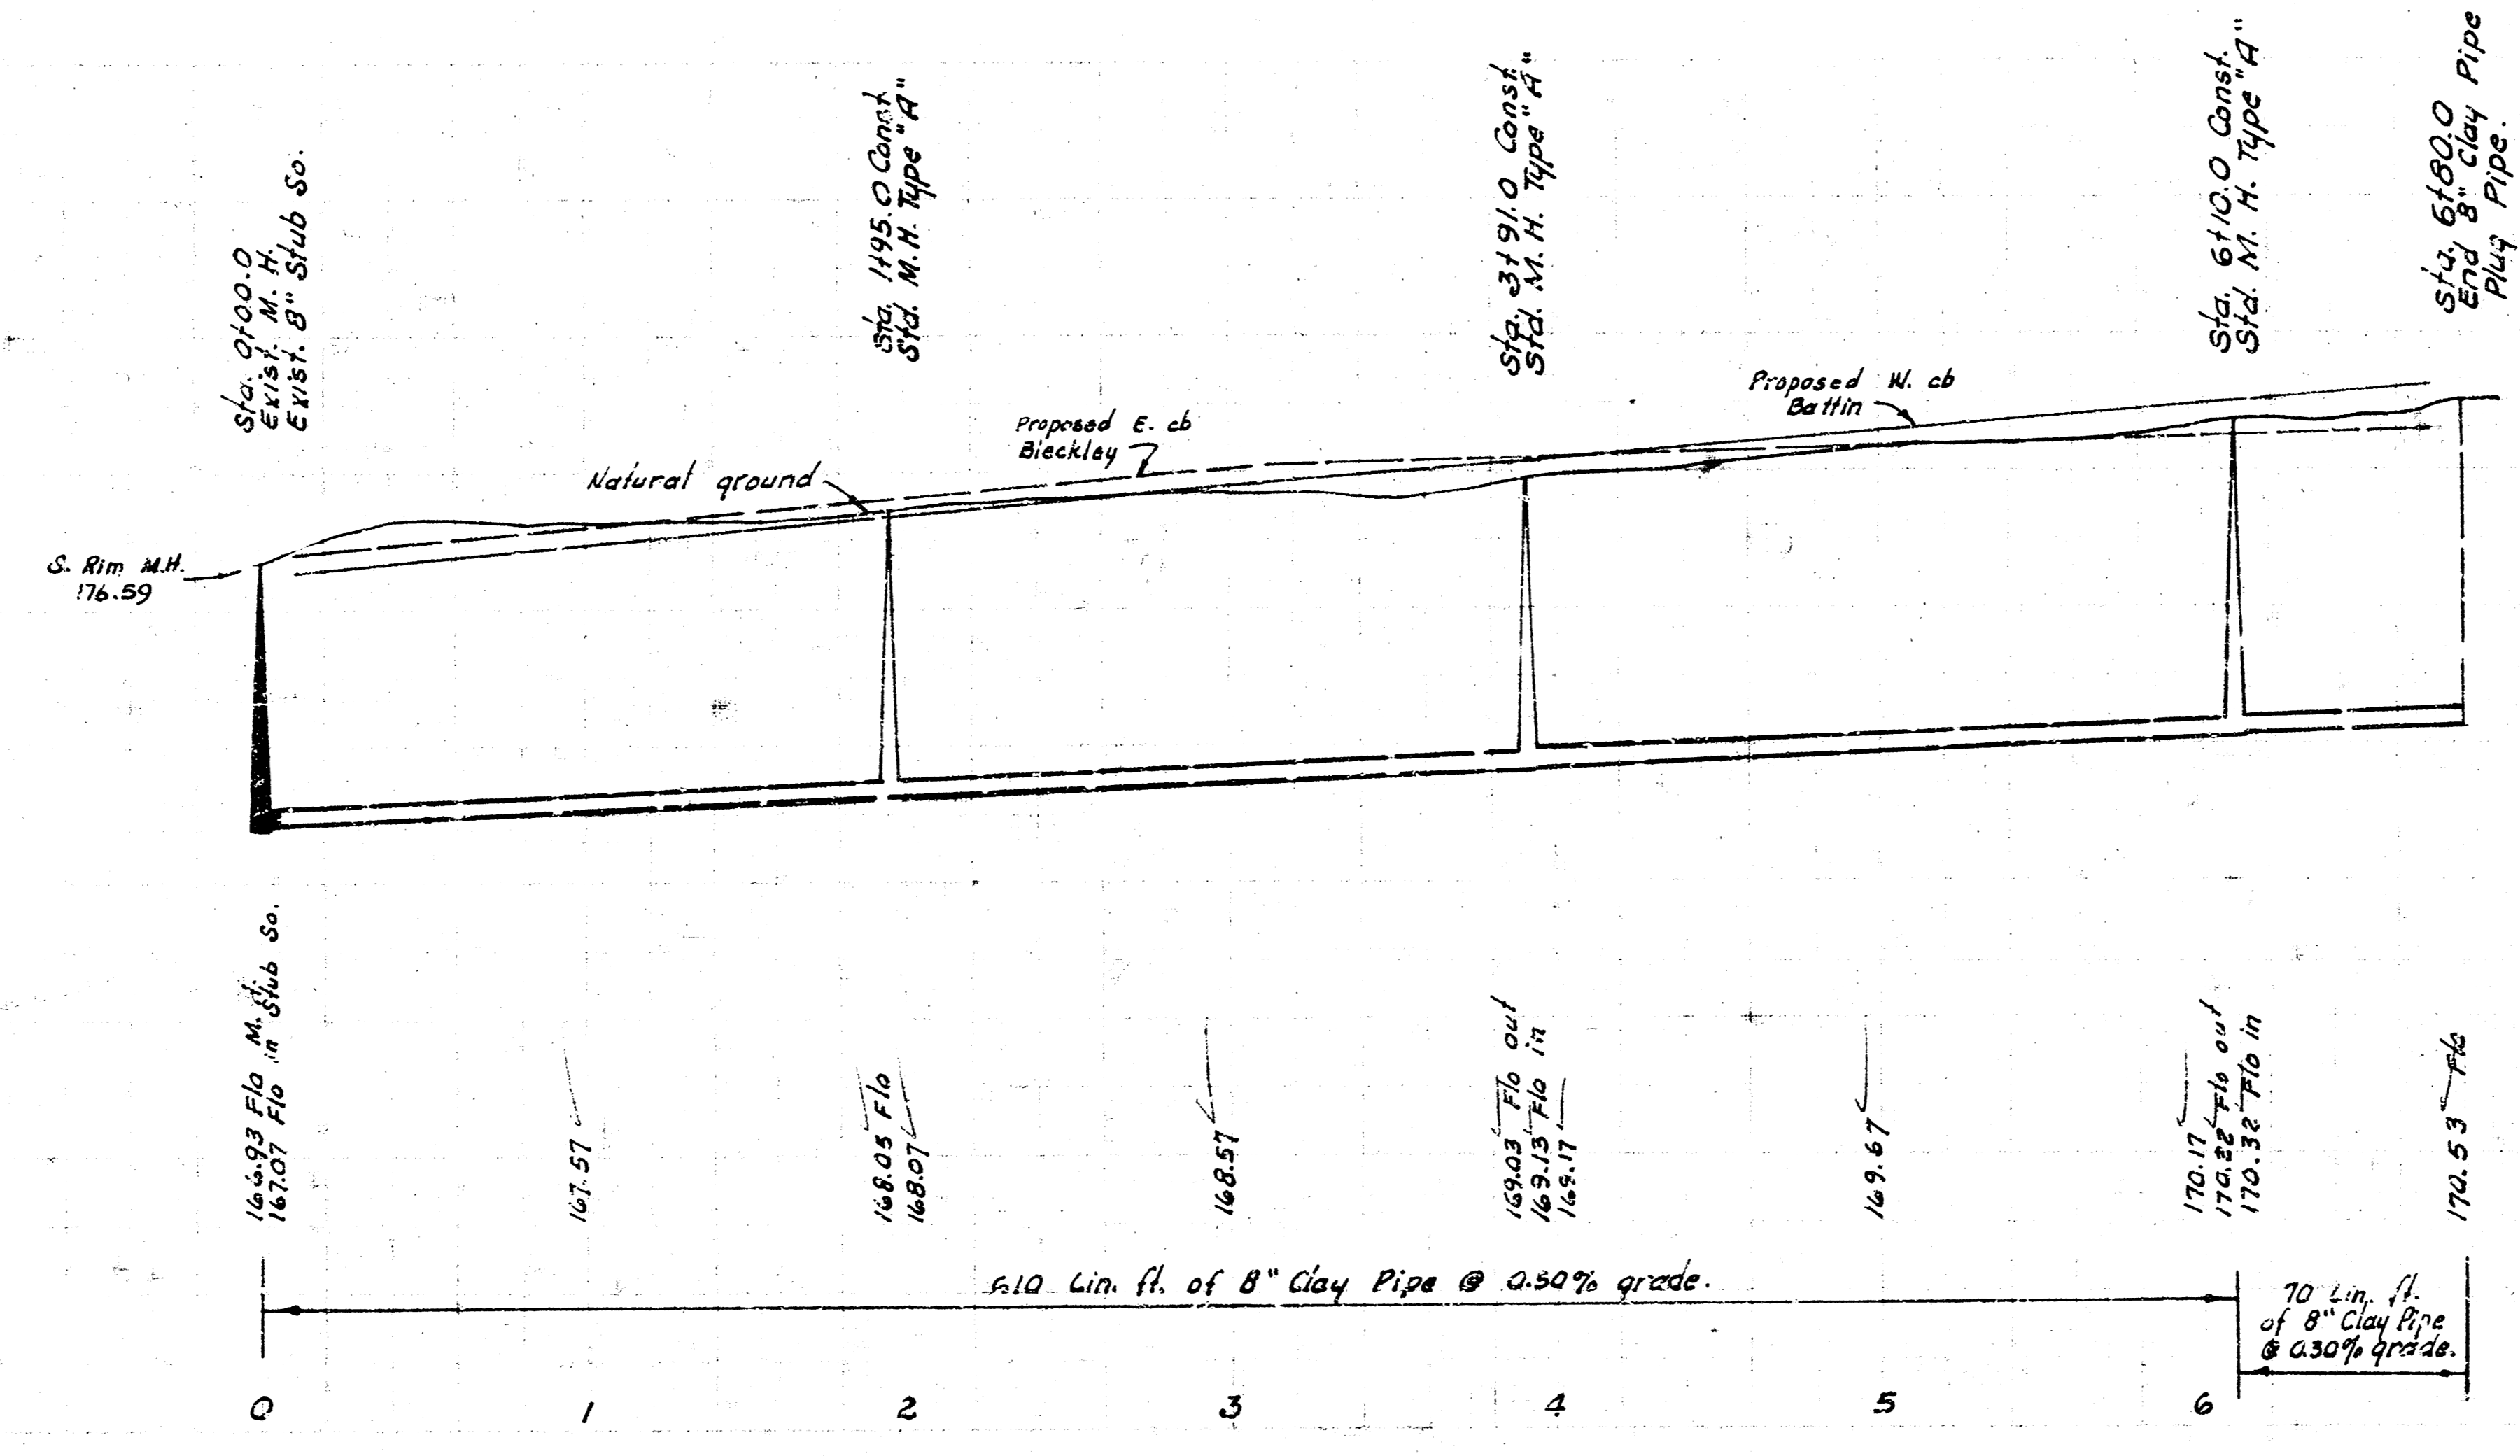

LAT. 8, MAIN 2, S. S. NO. 23
 CITY OF WICHITA, KANSAS
 R. W. LINN - CITY ENGINEER
 APRIL 1974 PROJECT NO. DBKL 574008