



Survey by G. Kemp, Book 17-19
 Drawn by D. Channer, Oct. 22, 1962
 Approved by _____ Date _____

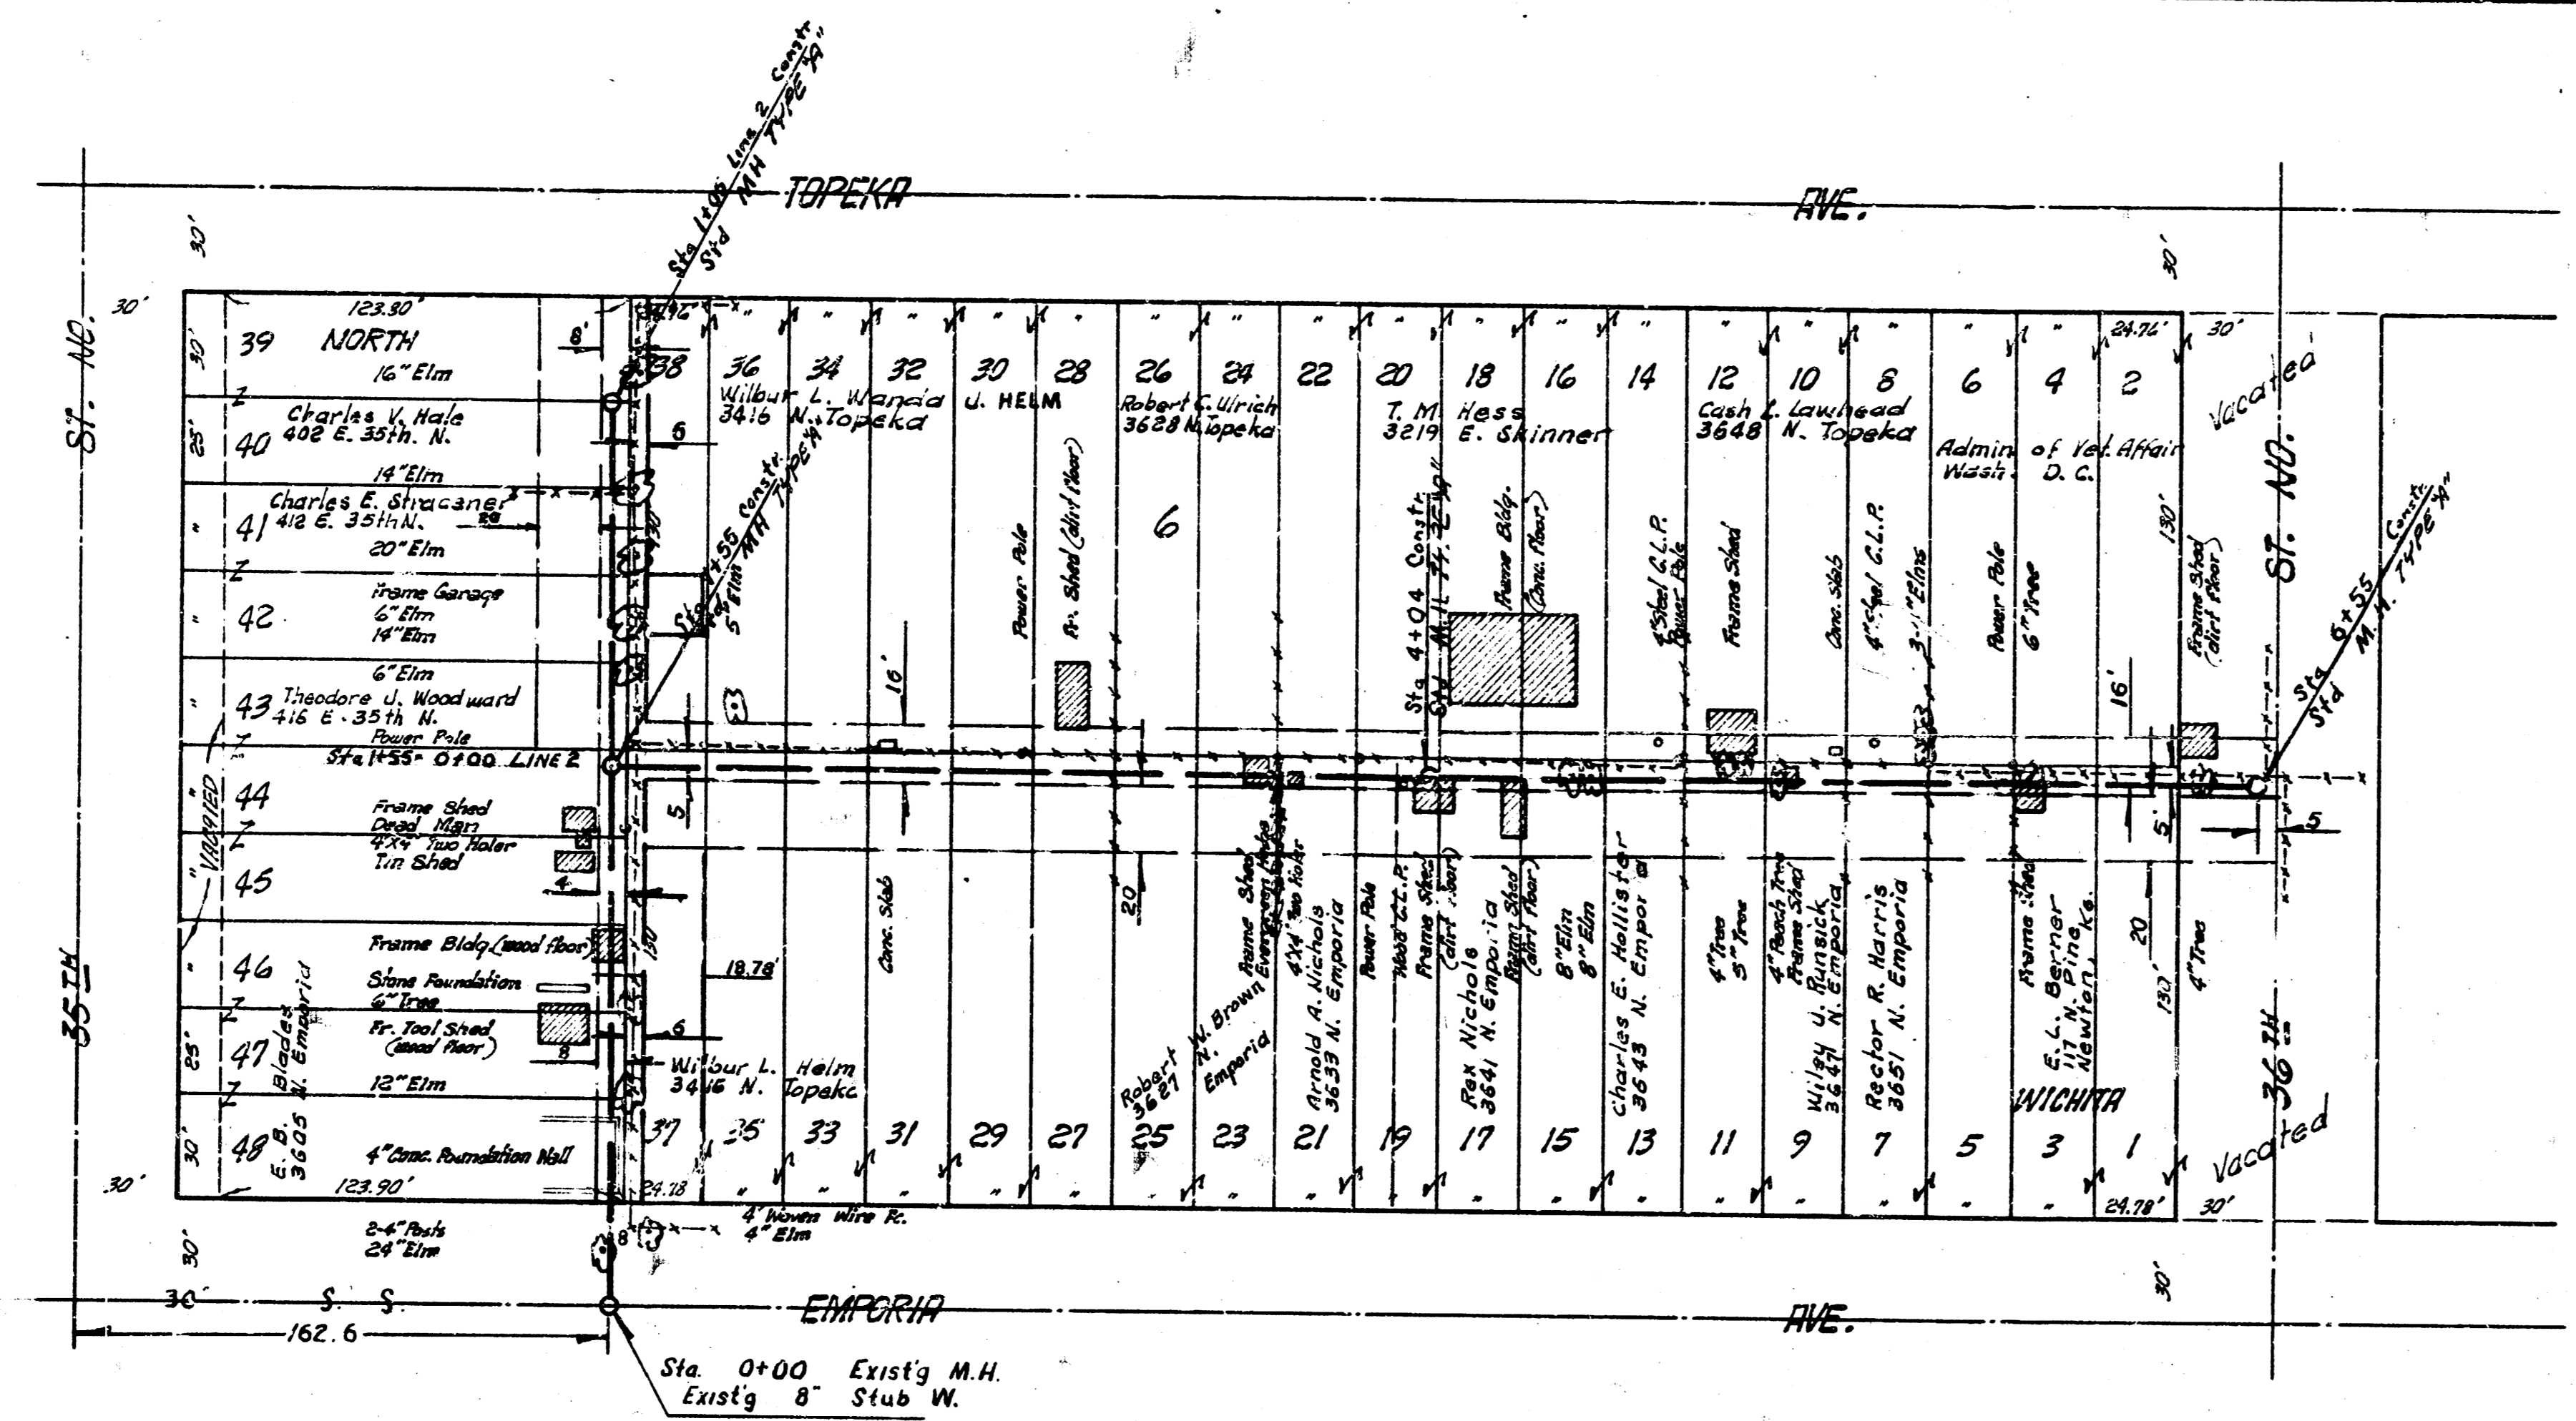

B. M. 130.89 R. R. SPIKE IN ROOT N.W. SIDE 30' ELM S.E. EMPORIA & 35th

PLAN SCALE 1"=40'
 PROFILE SCALE 1"=40' HOR.
 1"=4' VERT.

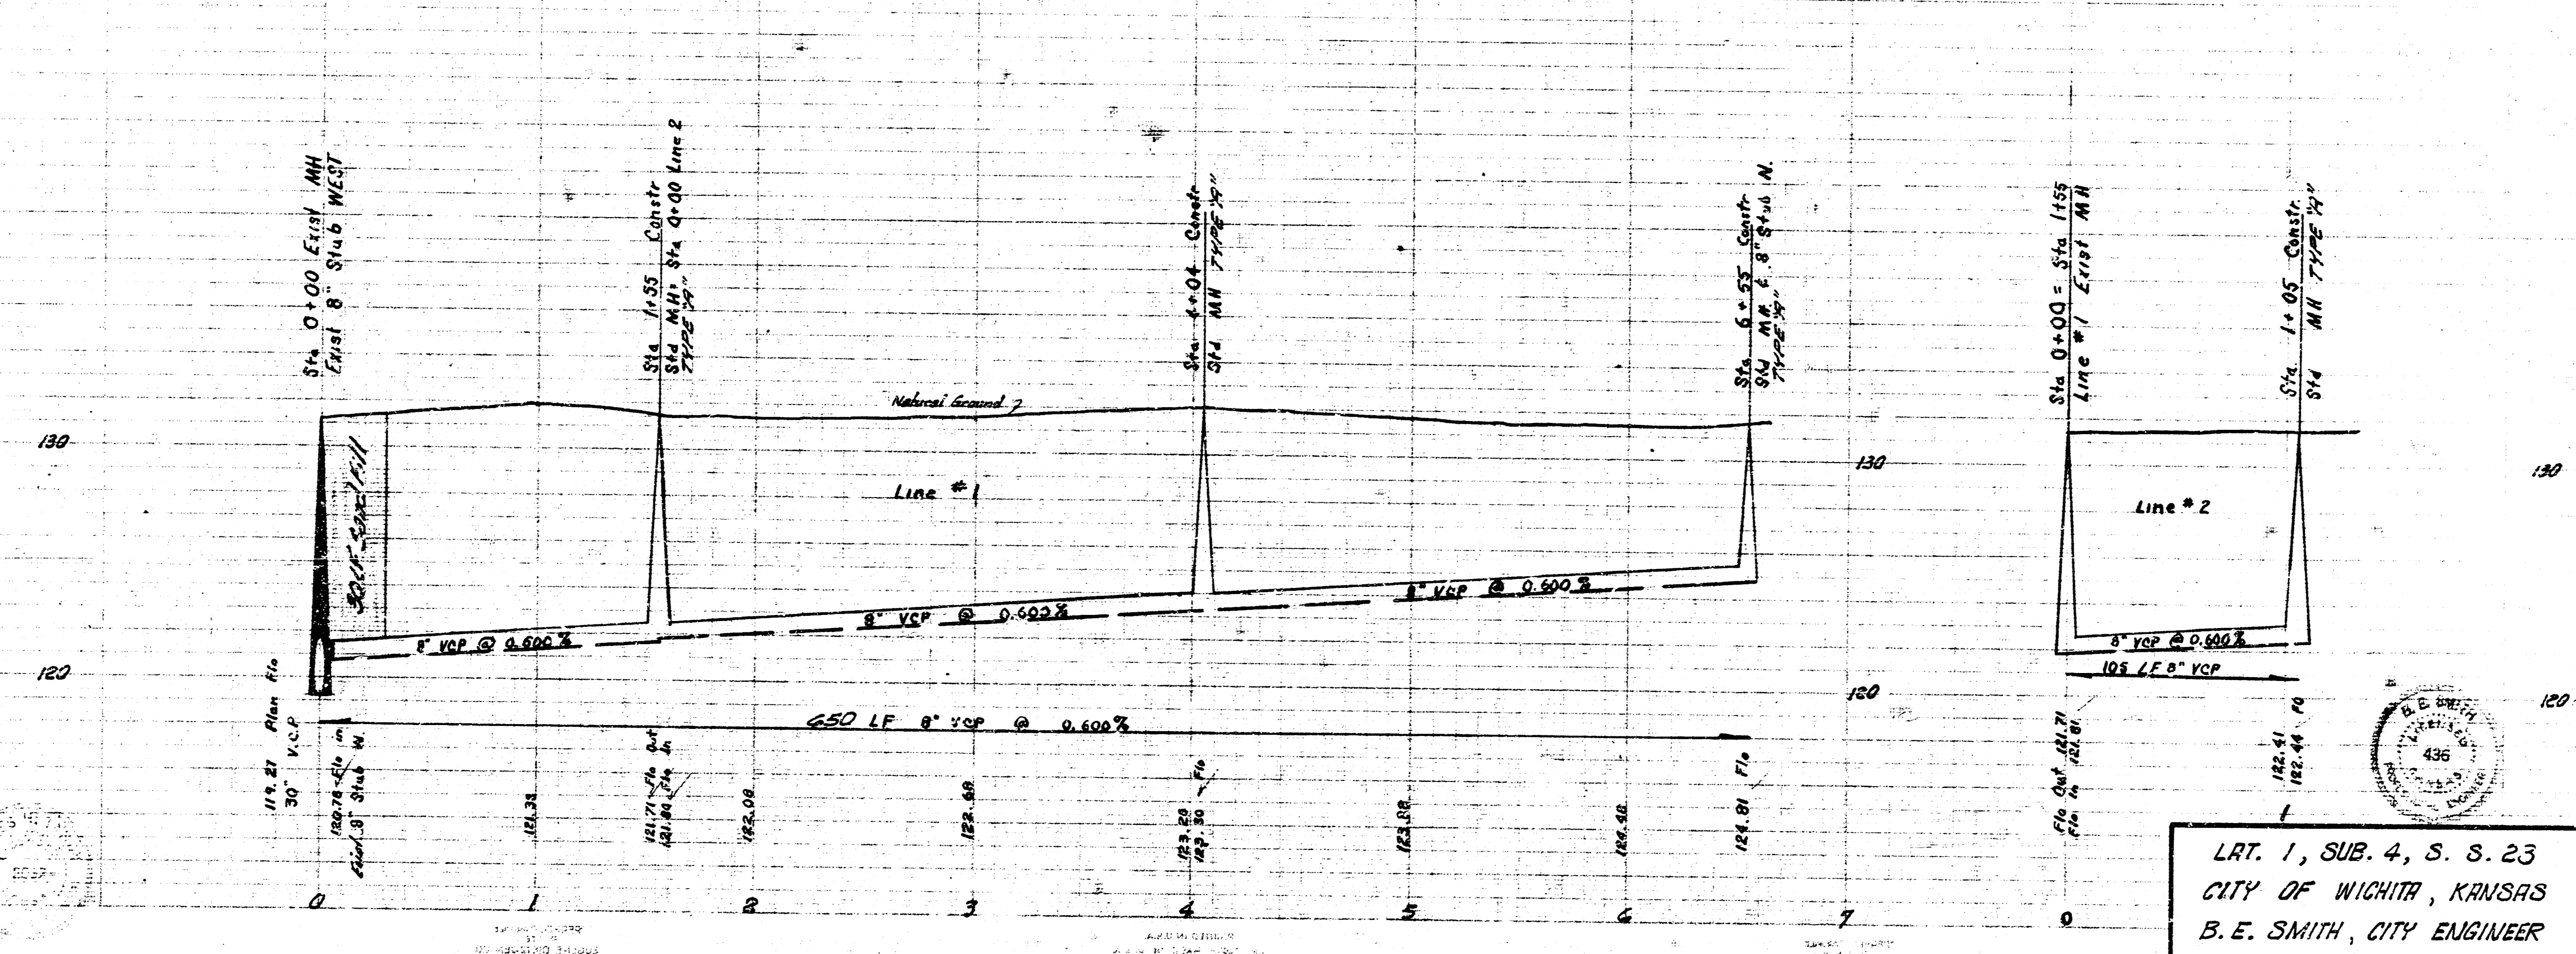

LAT. 1, SUB. 4, S. 8. 23
 CITY OF WICHITA, KANSAS
 B. E. SMITH, CITY ENGINEER
 PROJ. NO. C23-53 DATE APRIL 1967