




Note: Contractor to replace all fences, water lines, gas lines, and septic tank laterals disturbed during construction of the sewer. The work of removing and replacing gas lines, water lines, and septic tank laterals will not be paid for directly and is to be considered as incidental to the construction of the sewer.

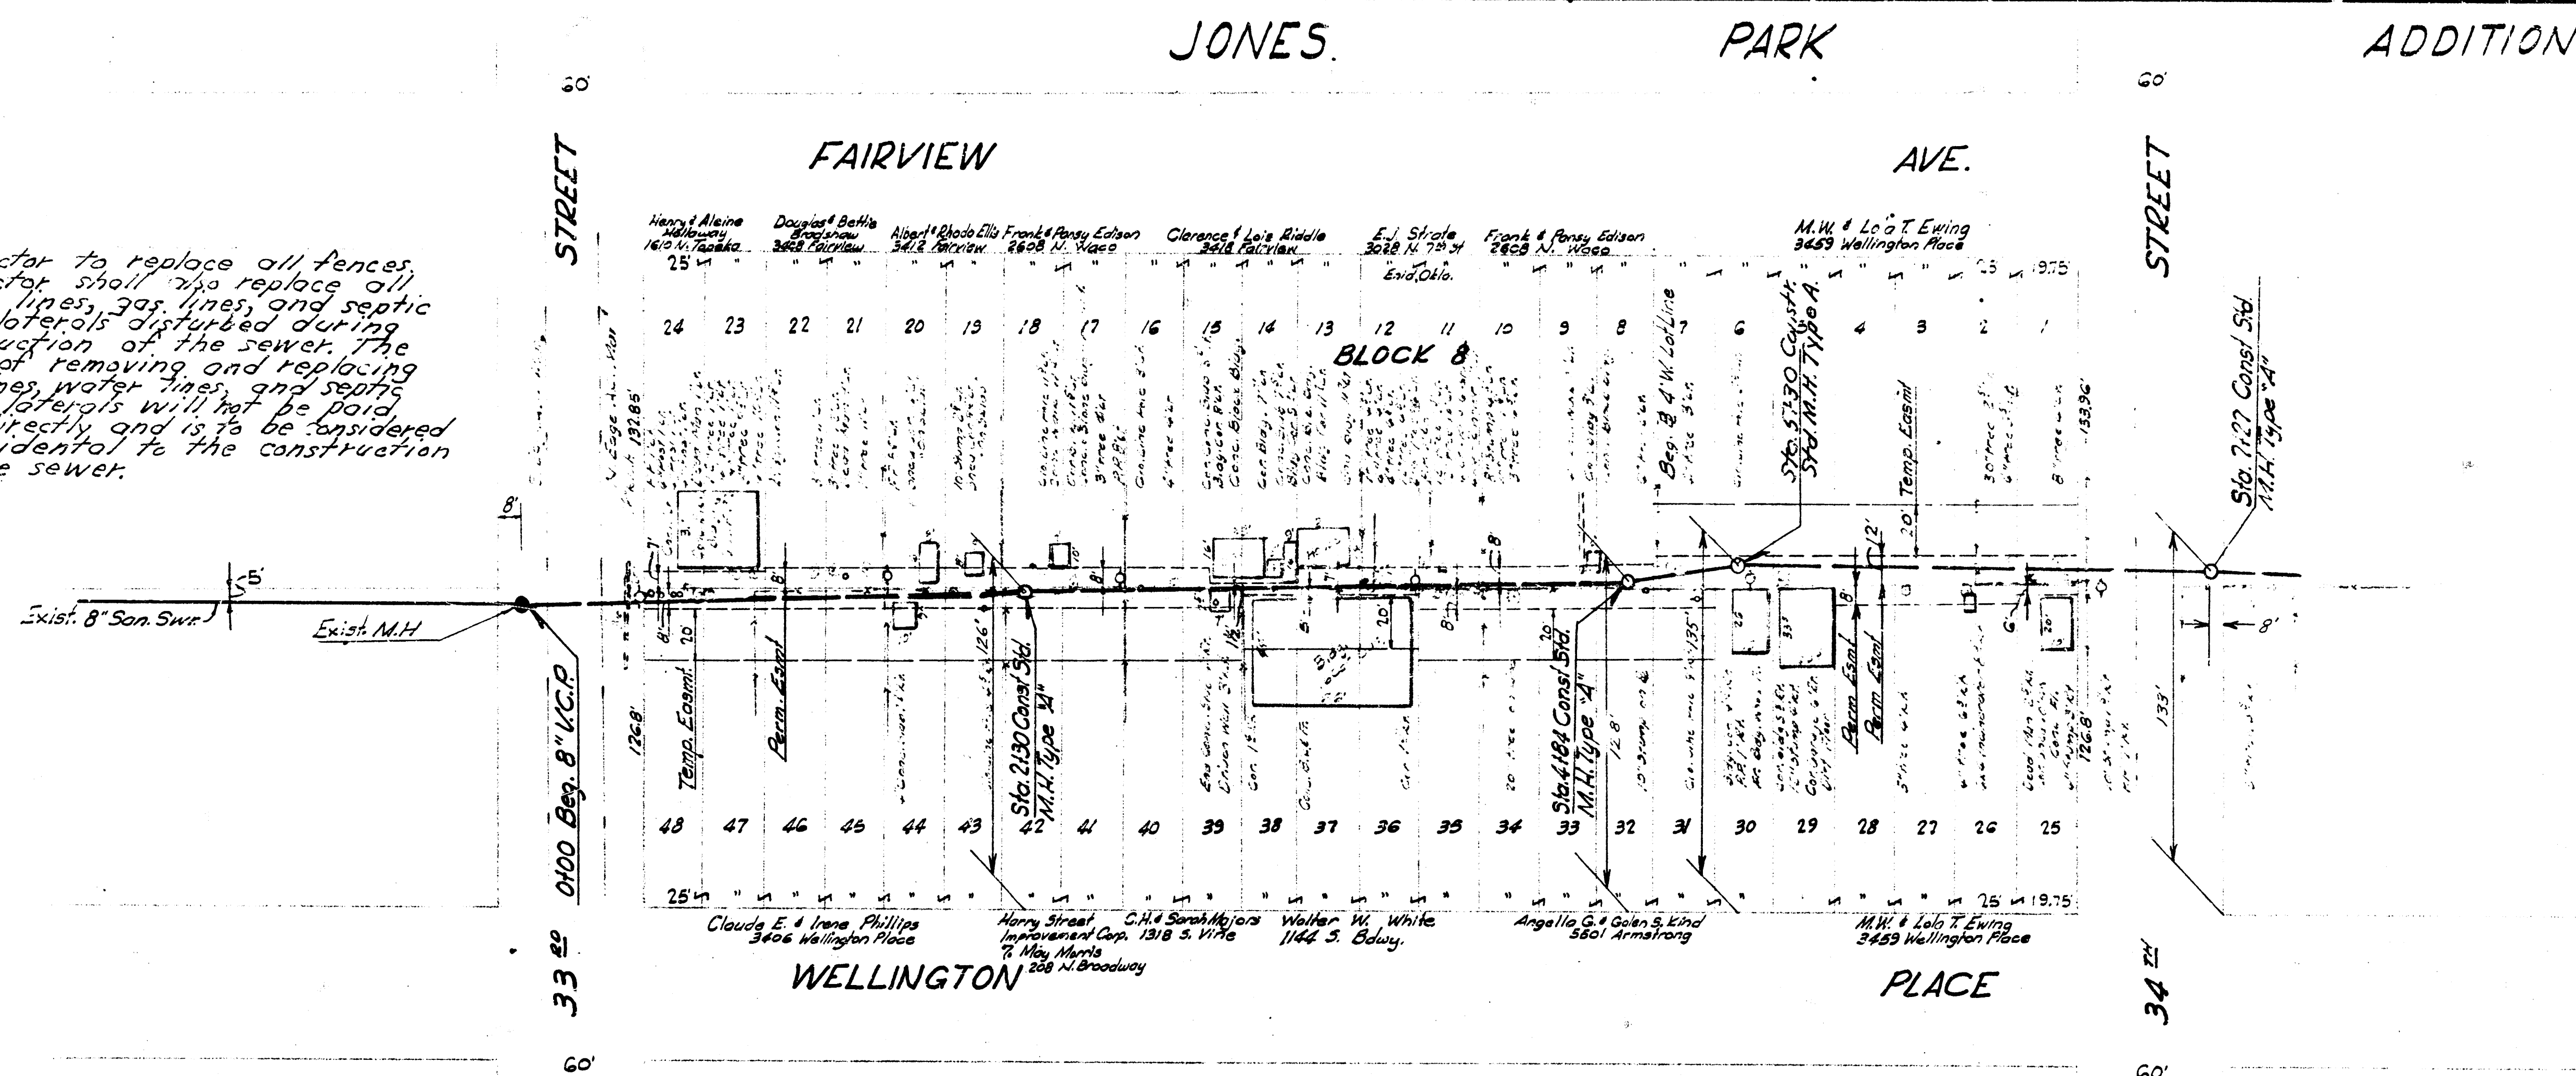

B.M. 13041 RR Spk. N.S. PP SW Cor. 33rd & Fairview

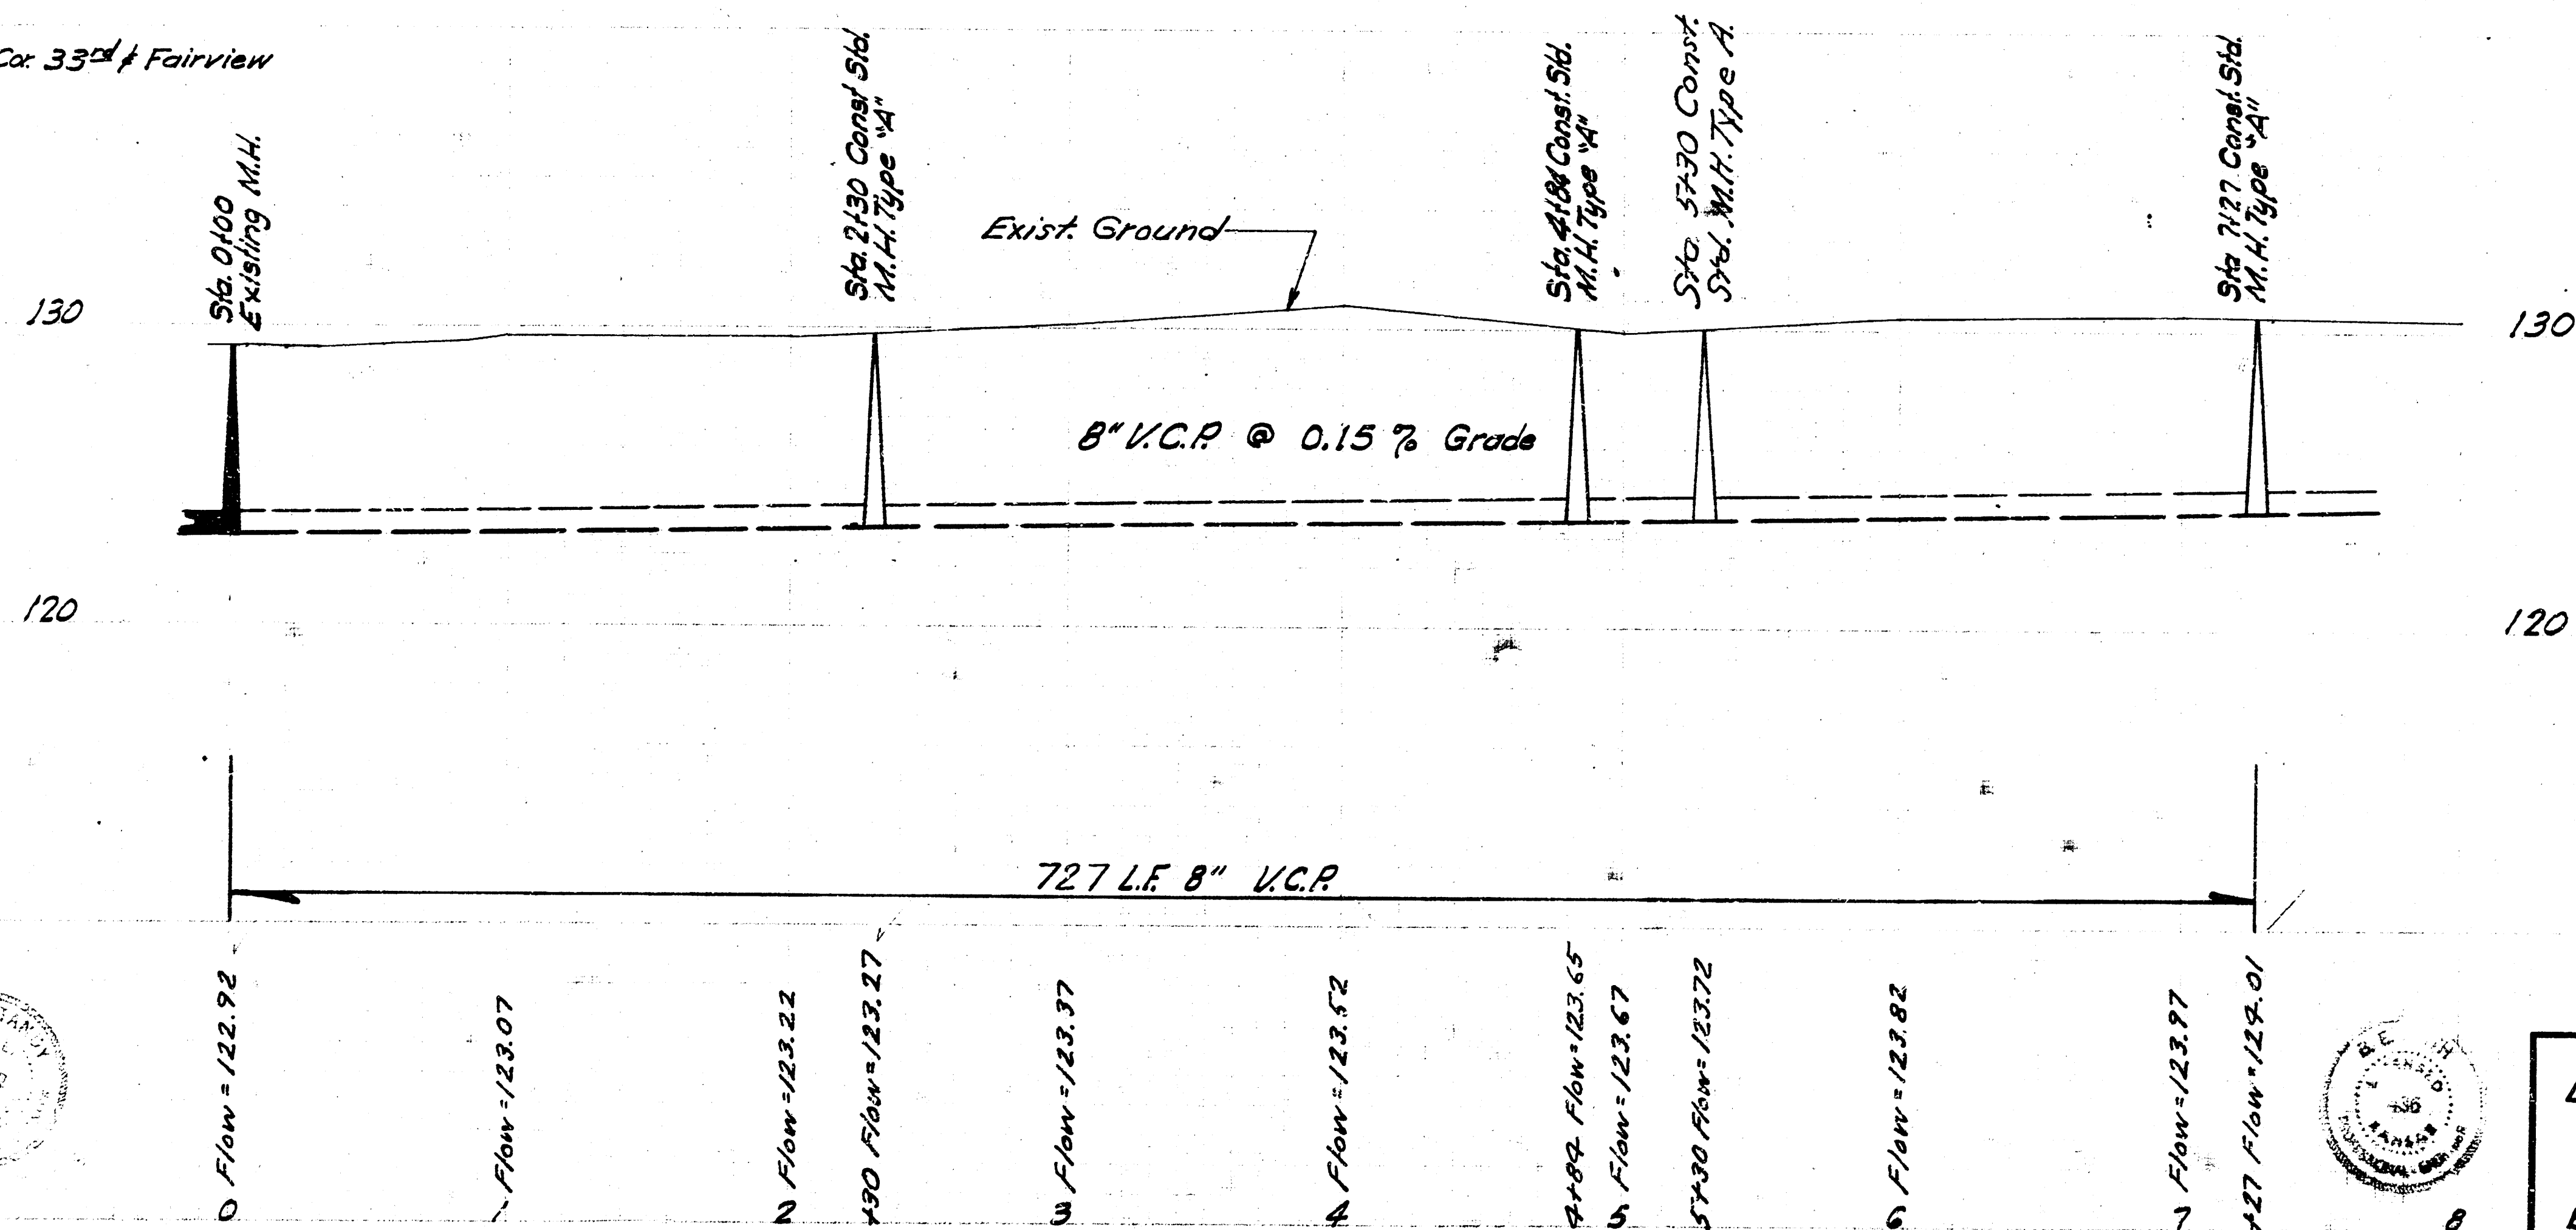

Plan Scale 1"=40'  
Profile Scale 1"=40' Horiz.  
1"=4' Vert.

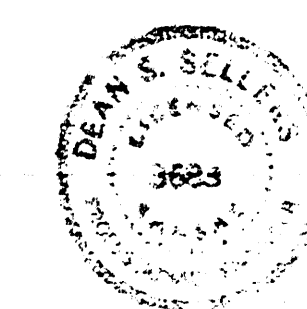

Sheet 1 of 1

LAT. 9, SUBMAIN 4, S.S. NO. 23  
CITY OF WICHITA, KANSAS  
B.E. SMITH CITY ENGINEER  
JUNE 1969 PROJ. NO. C23-G1

