


B.M. 130.14 Step Bench In P.P. S.E. 33rd & Park Place

Plan Scale 1"=40'
Profile Scale 1"=40' Horiz.
1"=4' Vert.



Sheet 1 of 2

L.A.T. 10, SUBMAIN 4, S.S. NO. 23
 CITY OF WICHITA, KANSAS
B. E. SMITH CITY ENGINEER
 APRIL 1969 PROJ. No. C23-62

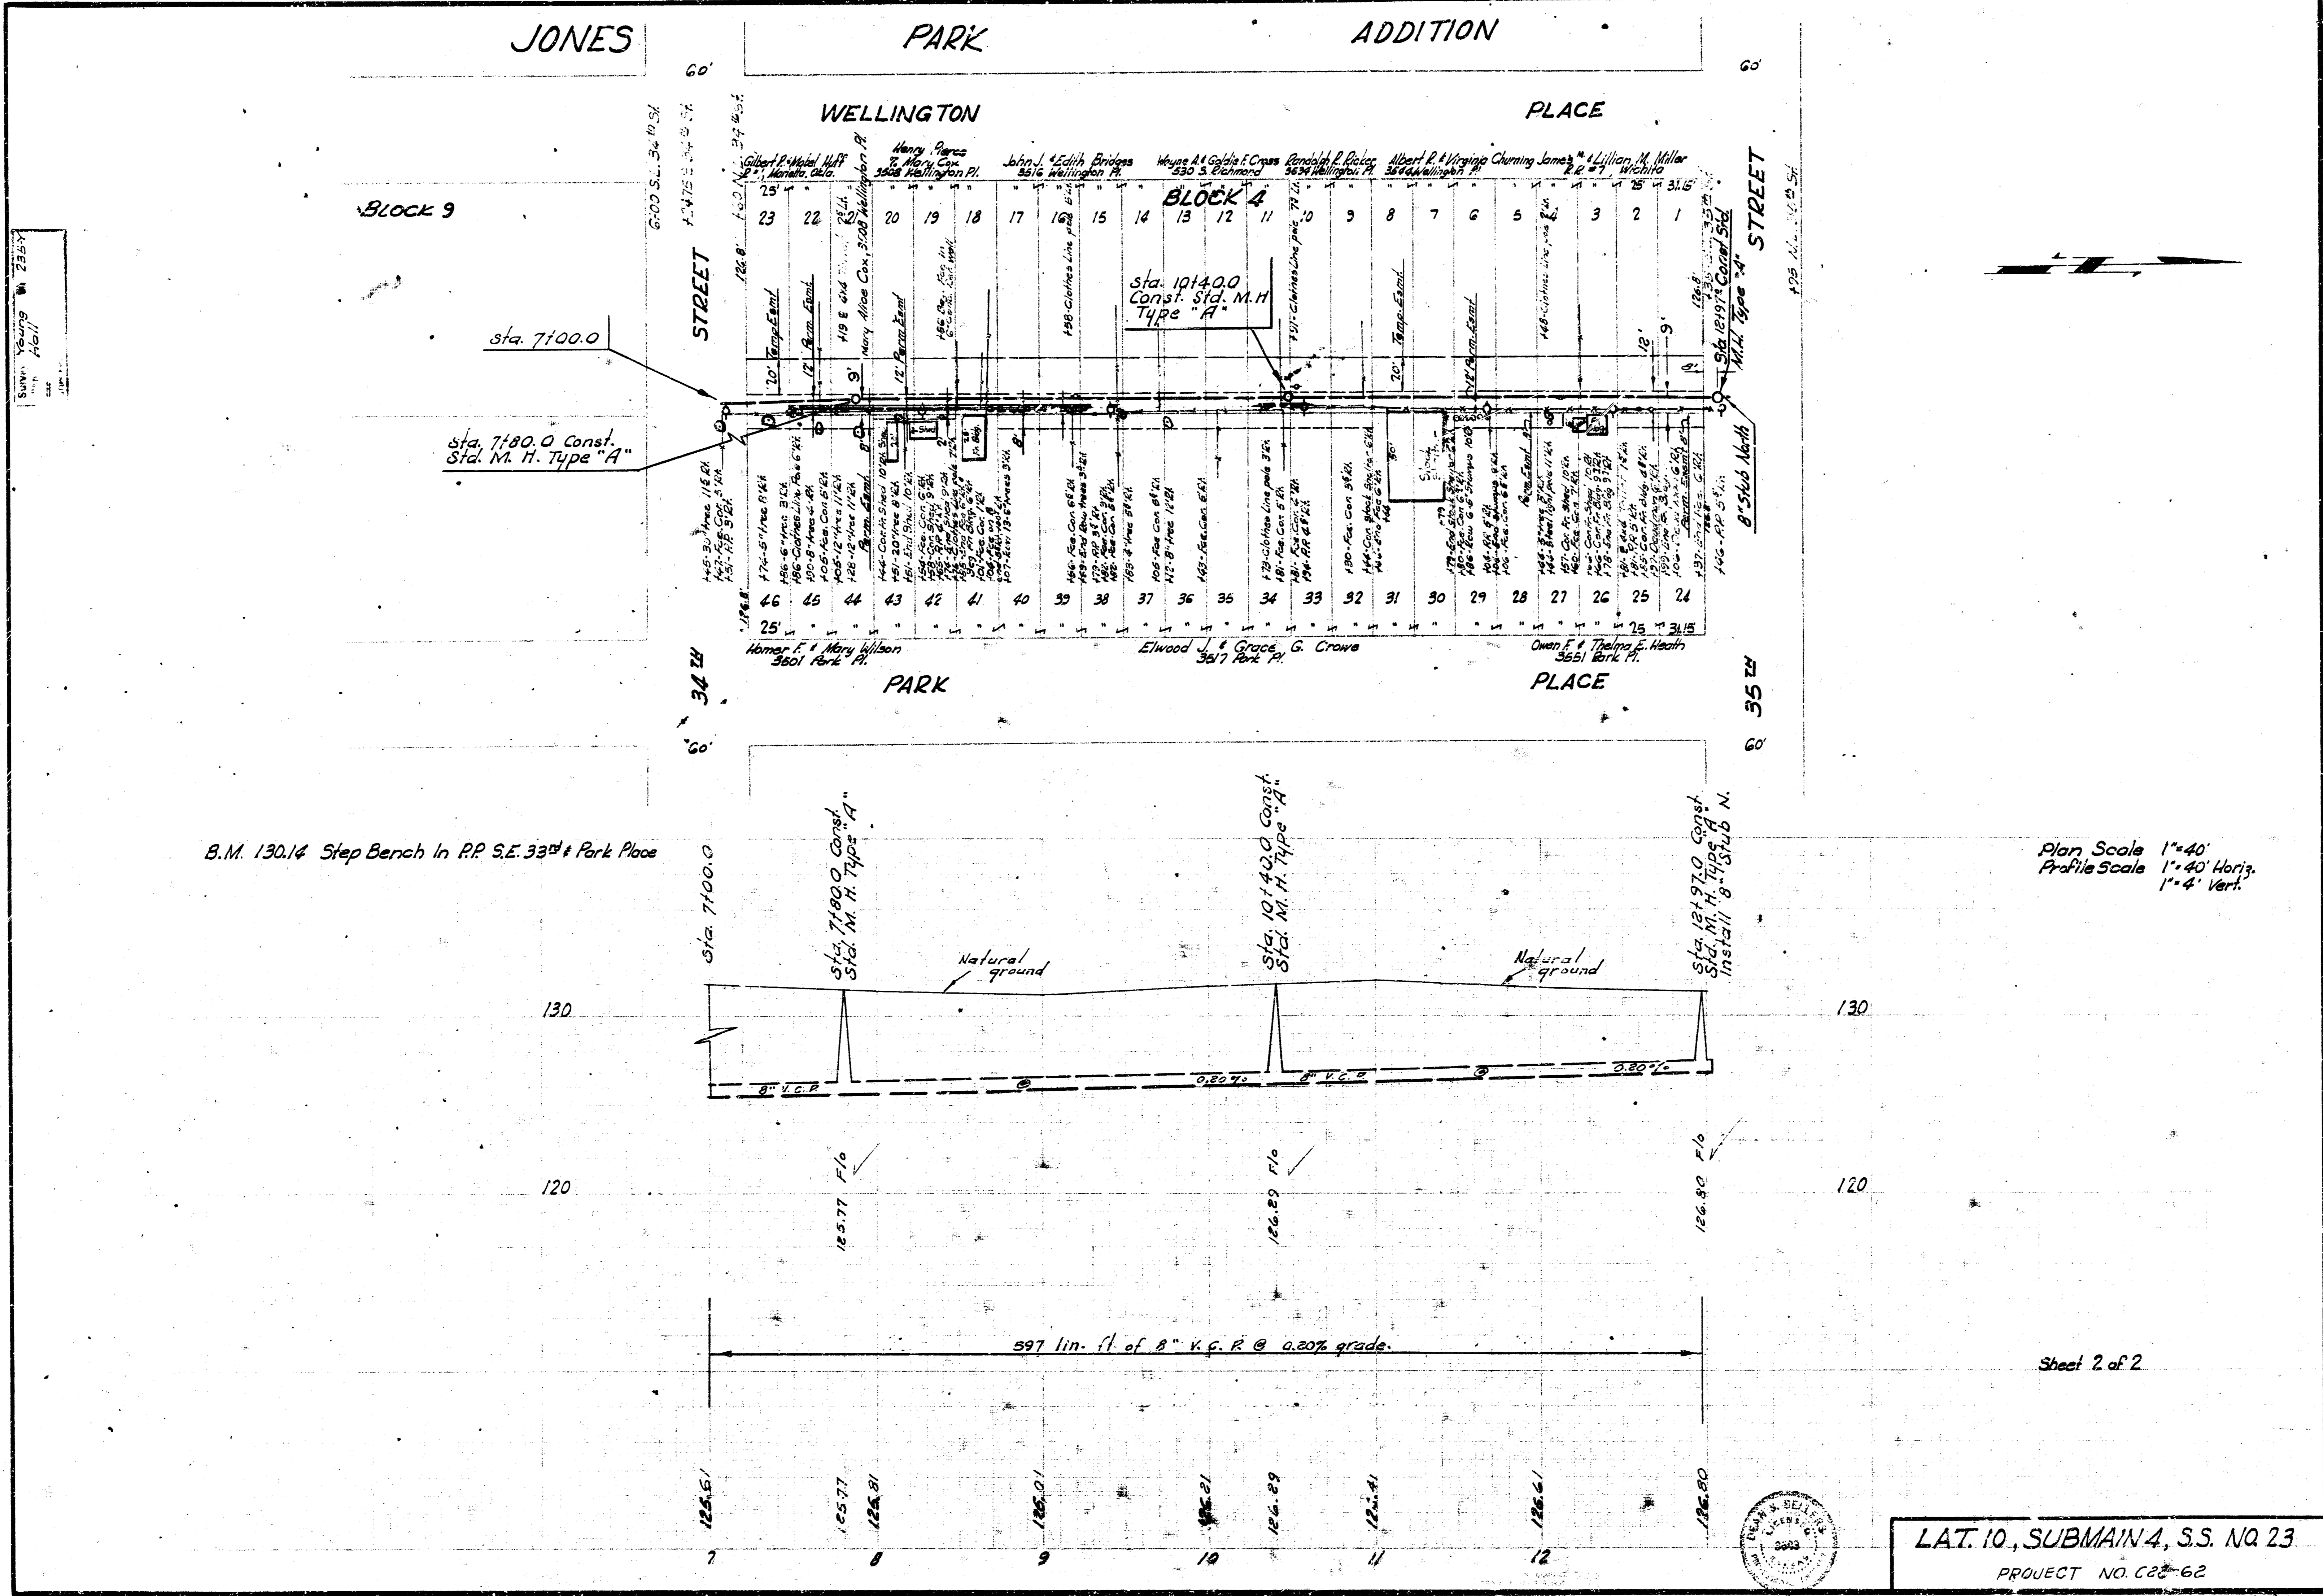

Survey Young Hall

B.M. 130.14 Step Bench In P.P. S.E. 33rd & Park Place

Plan Scale 1"=40'
Profile Scale 1"=40' Horiz.
1"=4' Vert.

Sheet 2 of 2

LAT. 10, SUBMAIN 4, S.S. NO 23
PROJECT NO. C22-62

