


City of Wichita  
 Planning Dept.  
 8-2354

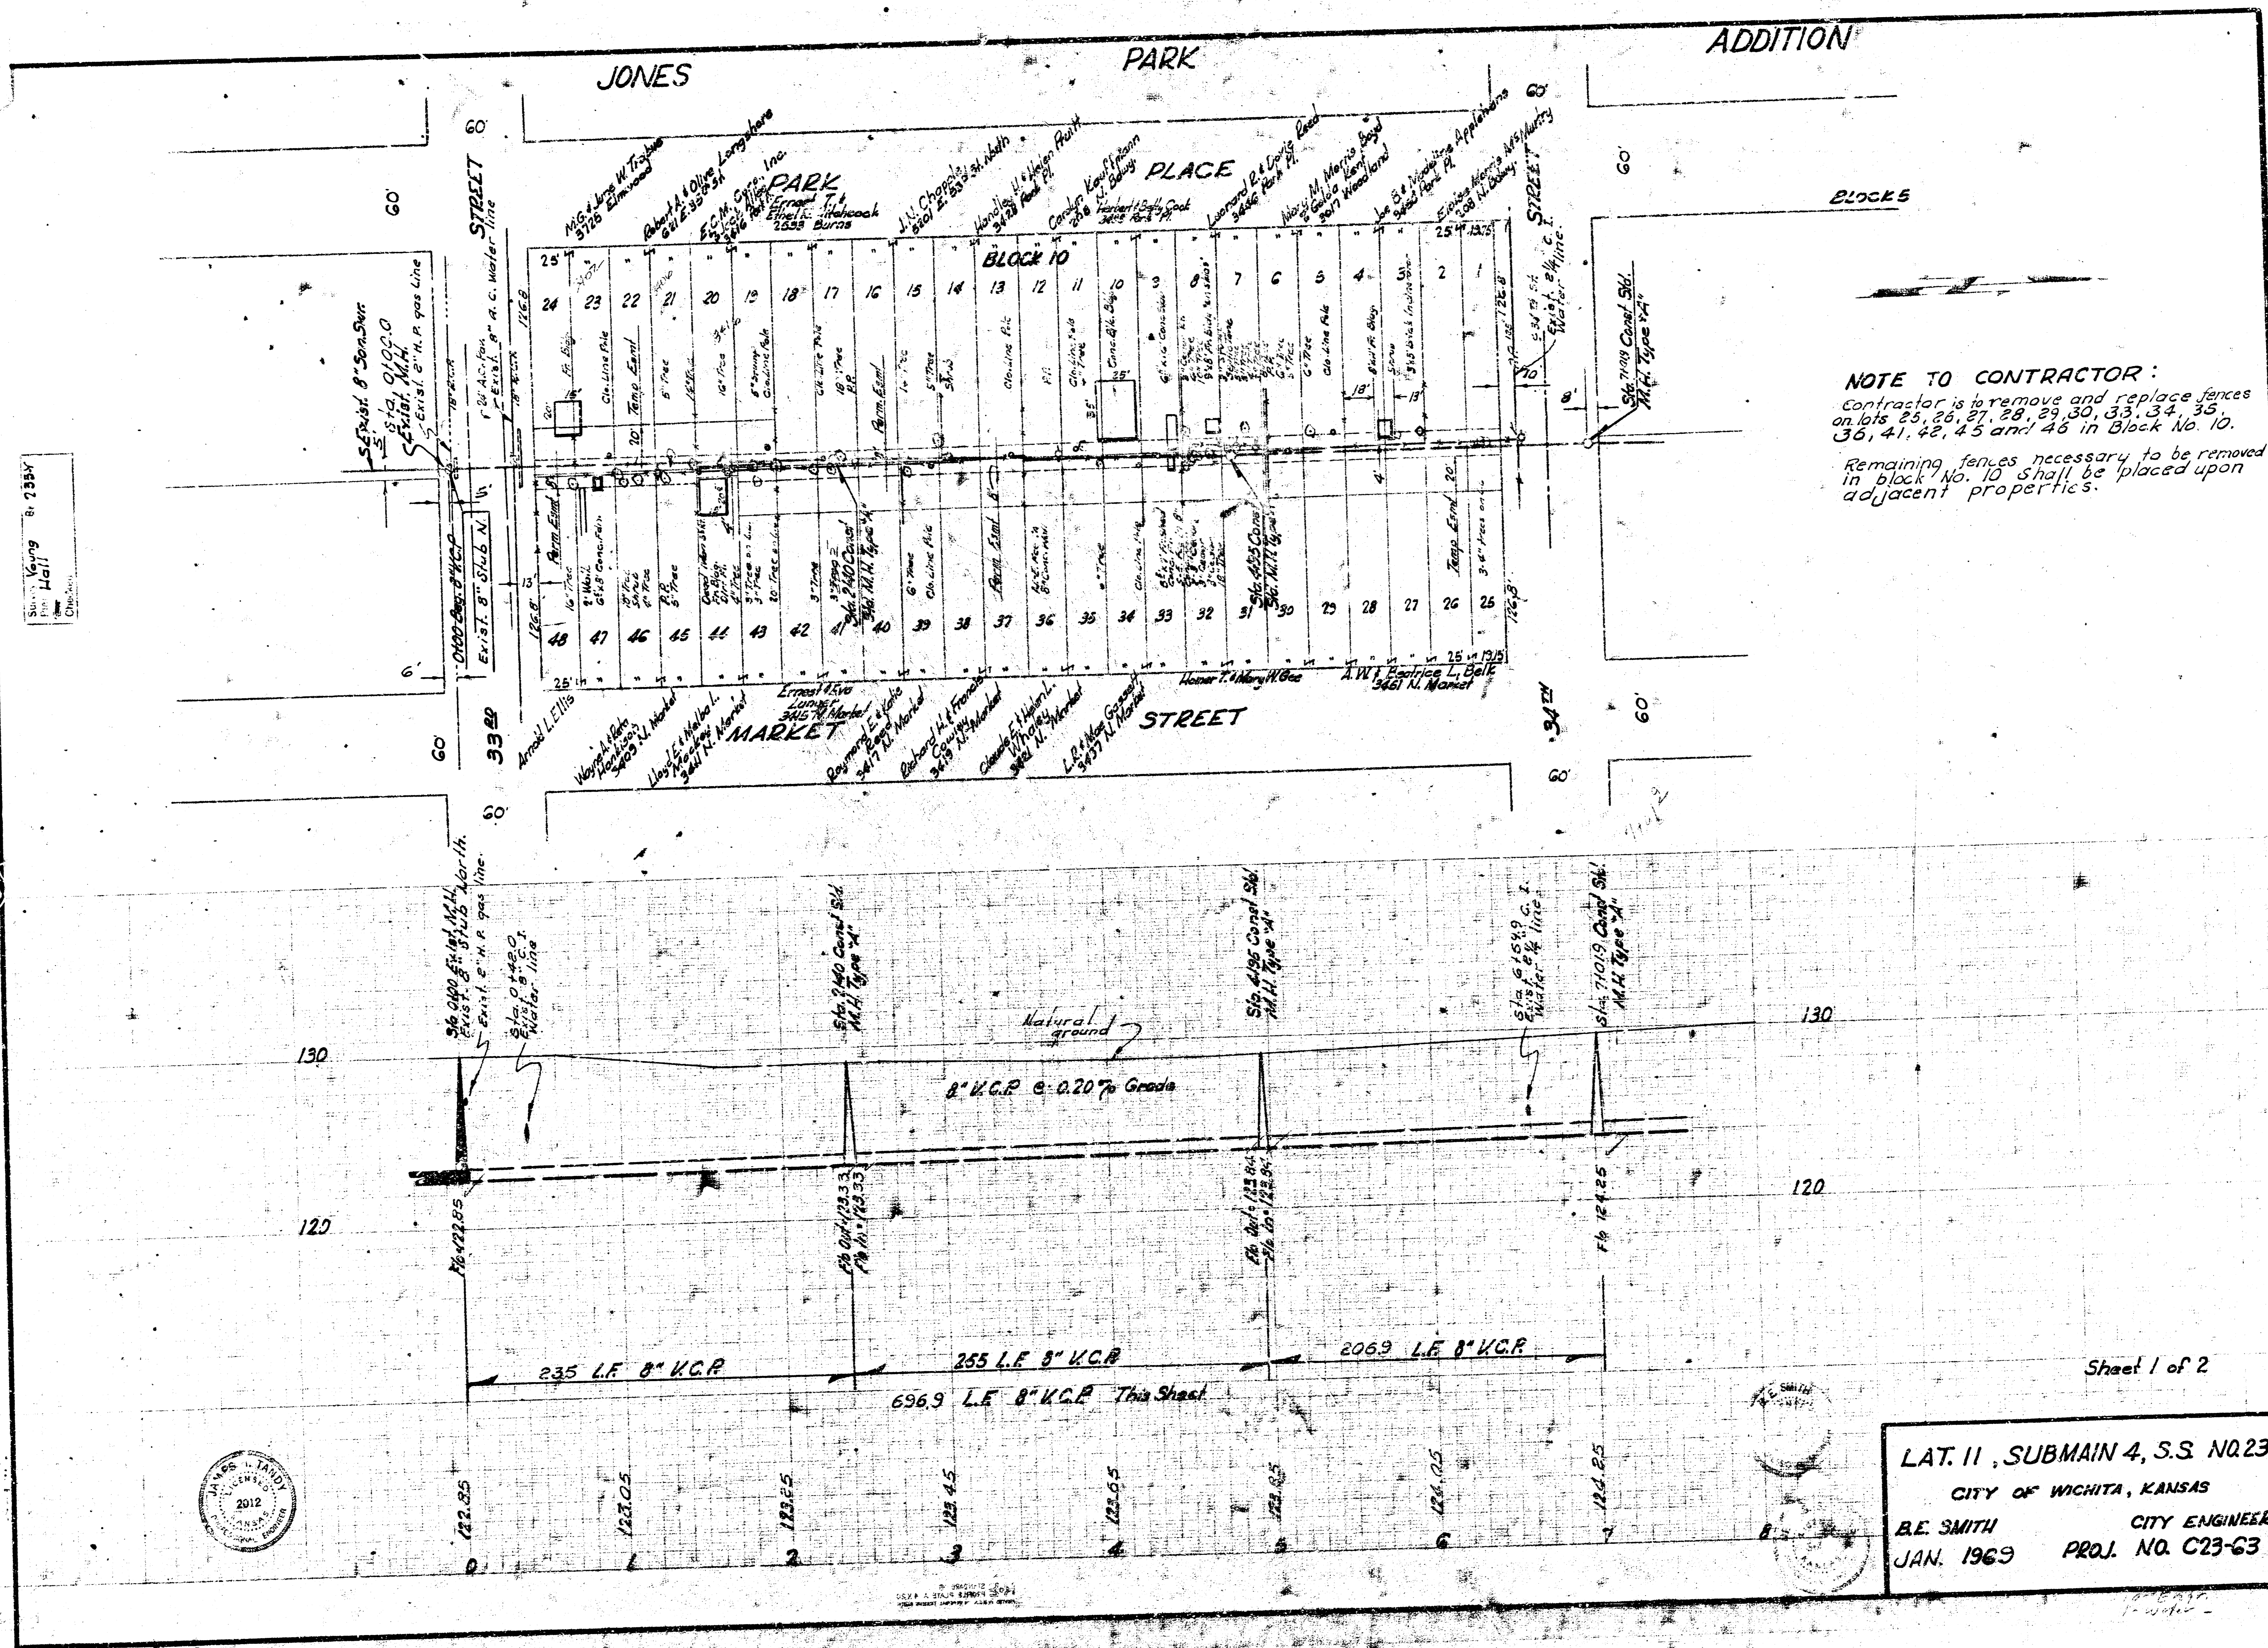


**NOTE TO CONTRACTOR:**  
 Contractor is to remove and replace fences on lots 25, 26, 27, 28, 29, 30, 33, 34, 35, 36, 41, 42, 45 and 46 in Block No. 10.  
 Remaining fences necessary to be removed in block No. 10 shall be placed upon adjacent properties.




LAT. 11, SUBMAIN 4, S.S. NQ23  
 CITY OF WICHITA, KANSAS  
 B.E. SMITH CITY ENGINEER  
 JAN. 1963 PROJ. NO. C23-63

Sheet 1 of 2

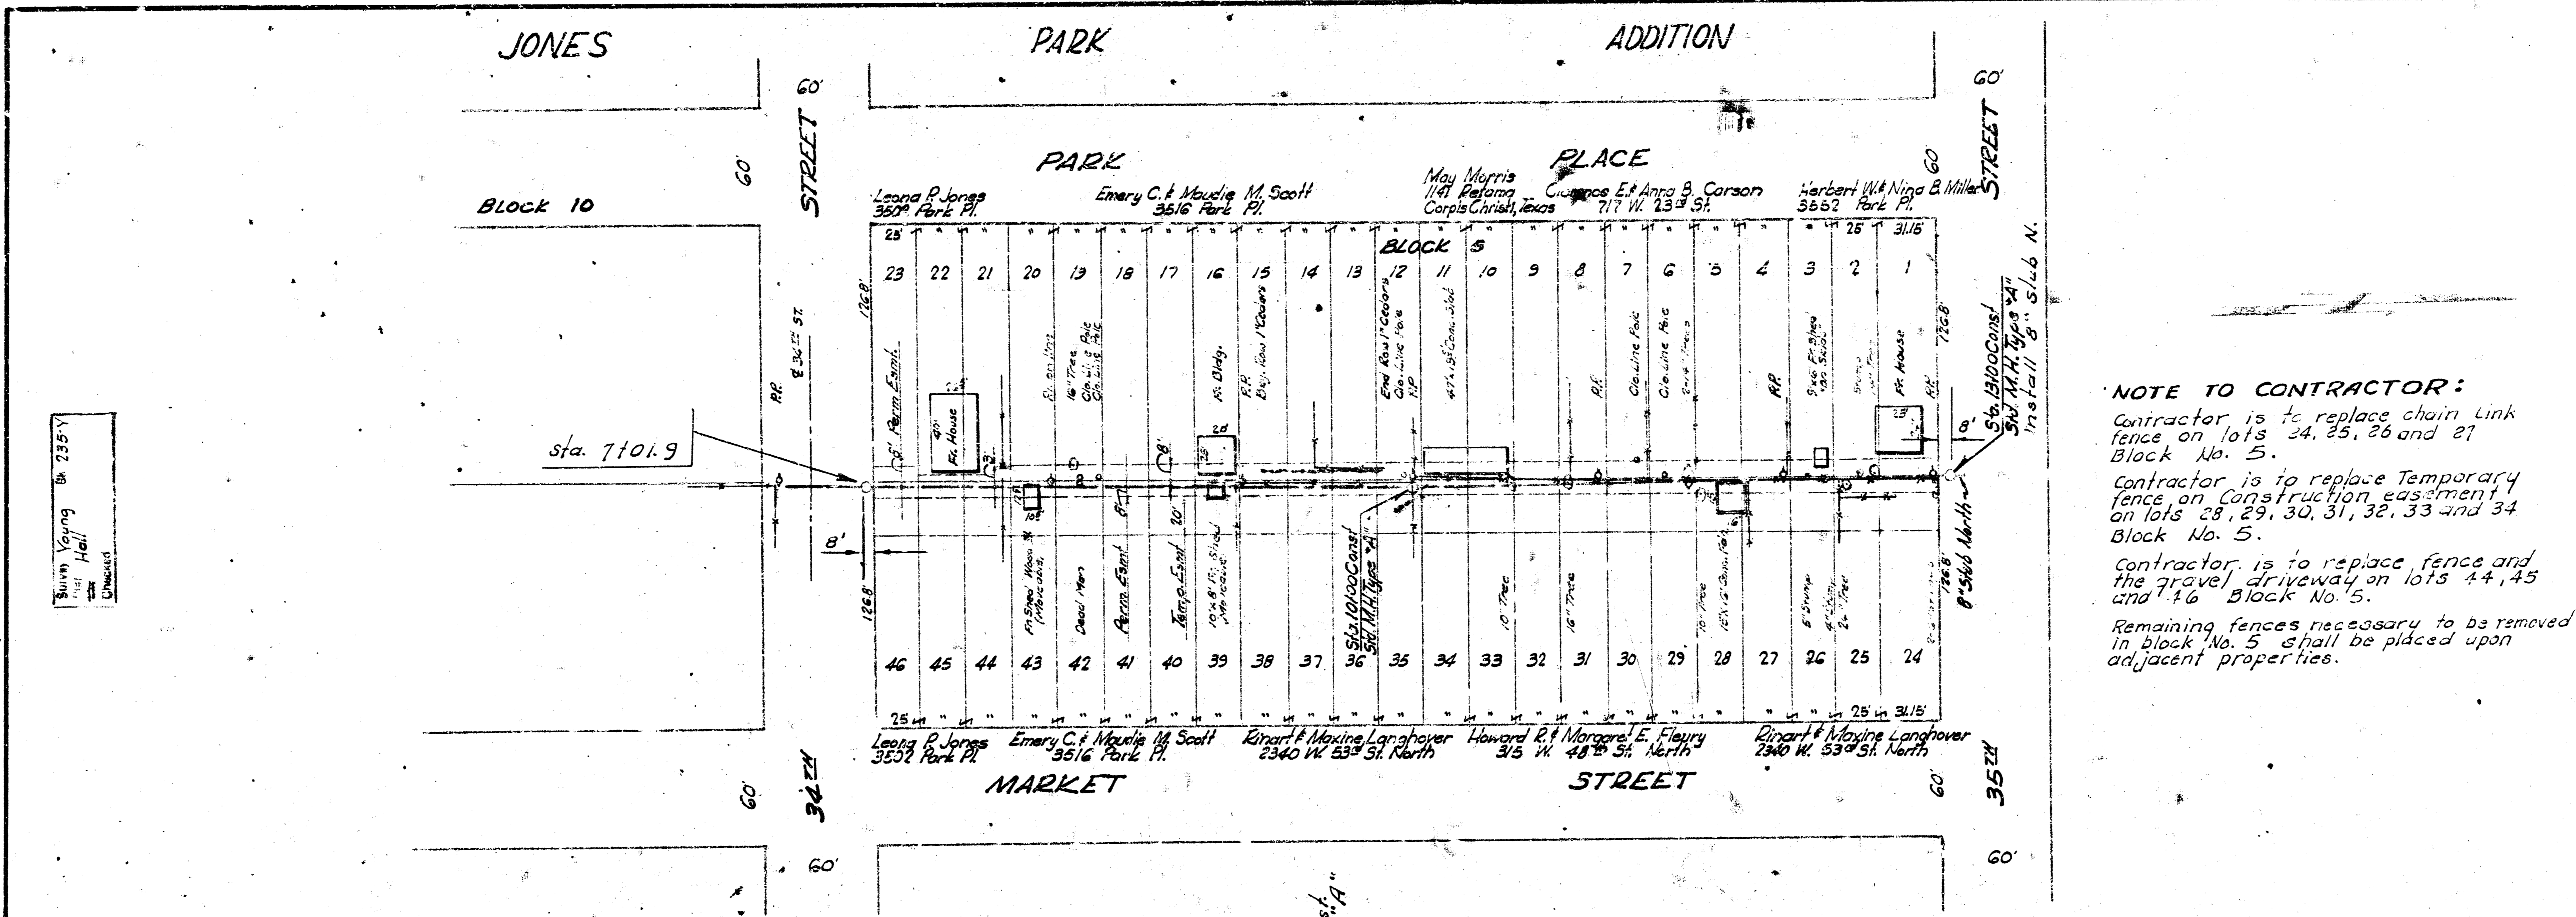

Survey Vaying by 235' V  
 1/2" = 100'  
 Check

B.M. 130.14 Step Bench in P.P. S.E. 33<sup>rd</sup> of Park Place

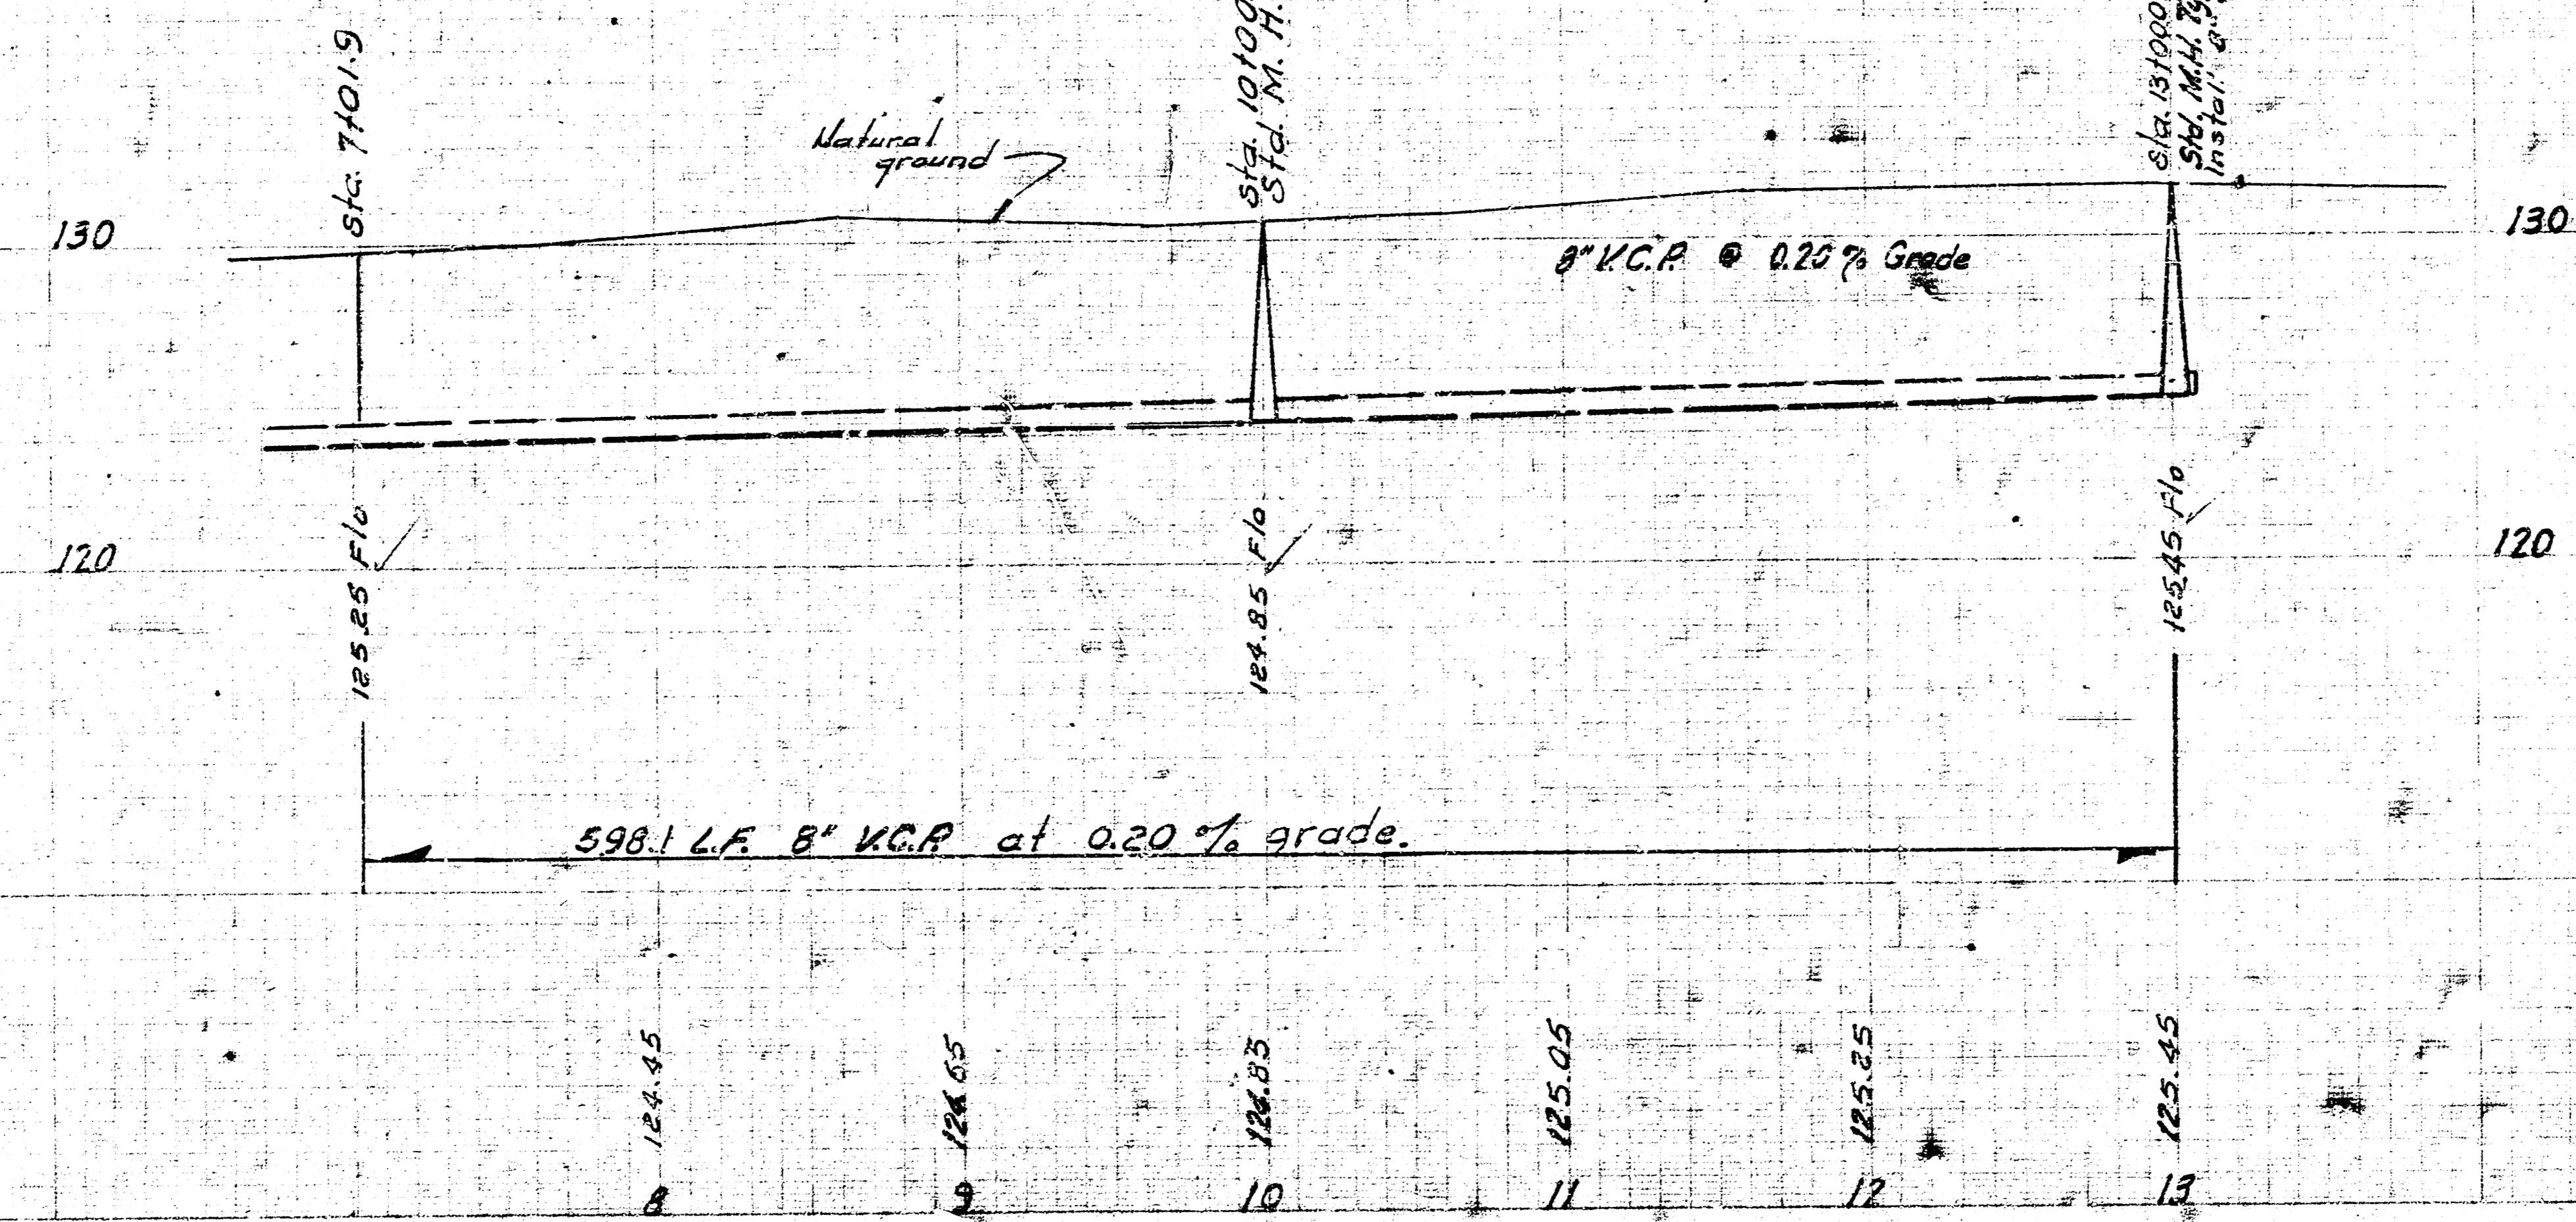

Plan Scale 1" = 40'  
 Profile Scale 1" = 40' Horiz.  
 1" = 4' Vert.

Sheet 2 of 2

LAT. 11, SUB. 4, S.S. No. 23