


D. M. 129.908 City B. M. Disc.
S. E. 33rd & Arkansas.

Plan Scale 1" = 40'
Profile Scale 1" = 4', Vert.

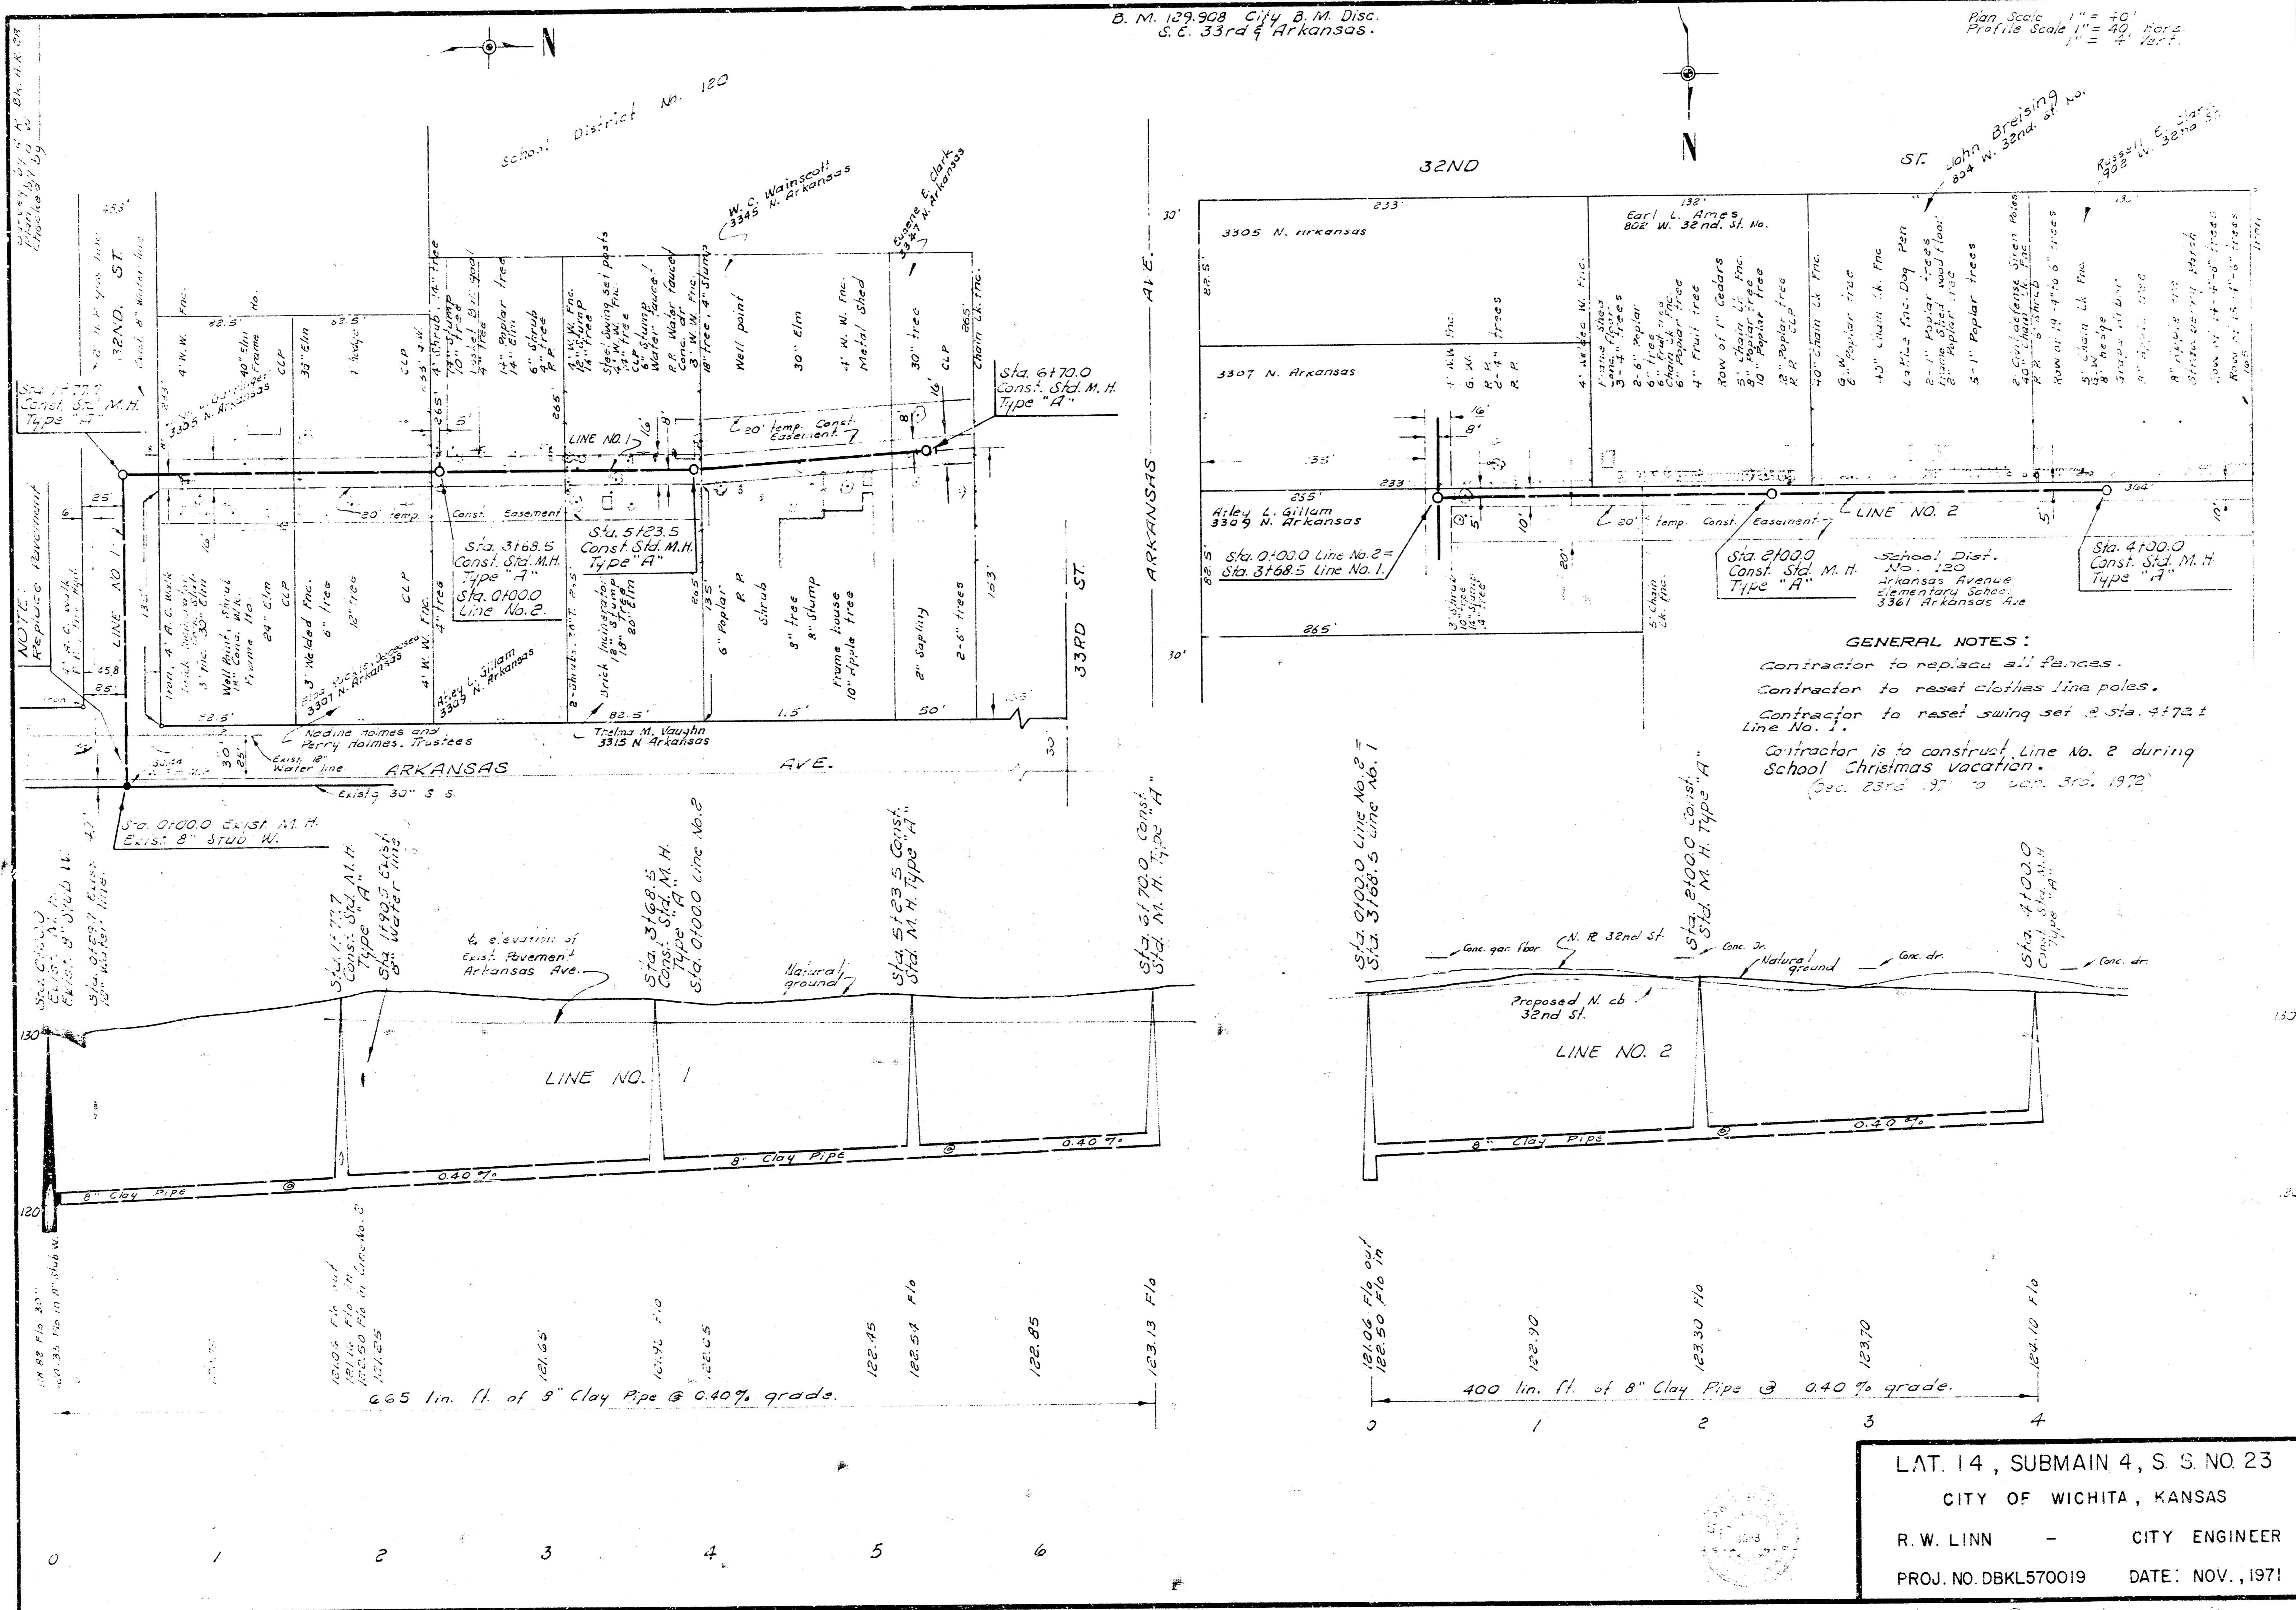

NOTE: Replace Reservoir

GENERAL NOTES:
Contractor to replace all fences.
Contractor to reset clothes line poles.
Contractor to reset swing set @ Sta. 4172.1 Line No. 1.
Contractor is to construct Line No. 2 during School Christmas vacation.
(See 23rd St. to 30th St. 1972)

LAT. 14, SUBMAIN 4, S. S. NO 23
CITY OF WICHITA, KANSAS
R. W. LINN - CITY ENGINEER
PROJ. NO. DBKL570019 DATE: NOV., 1971