


B. M. 129.908 City B. M. Disc.
S. C. 33rd & Arkansas.

Plan Scale 1" = 40'
Profile Scale 1" = 4' Vert.

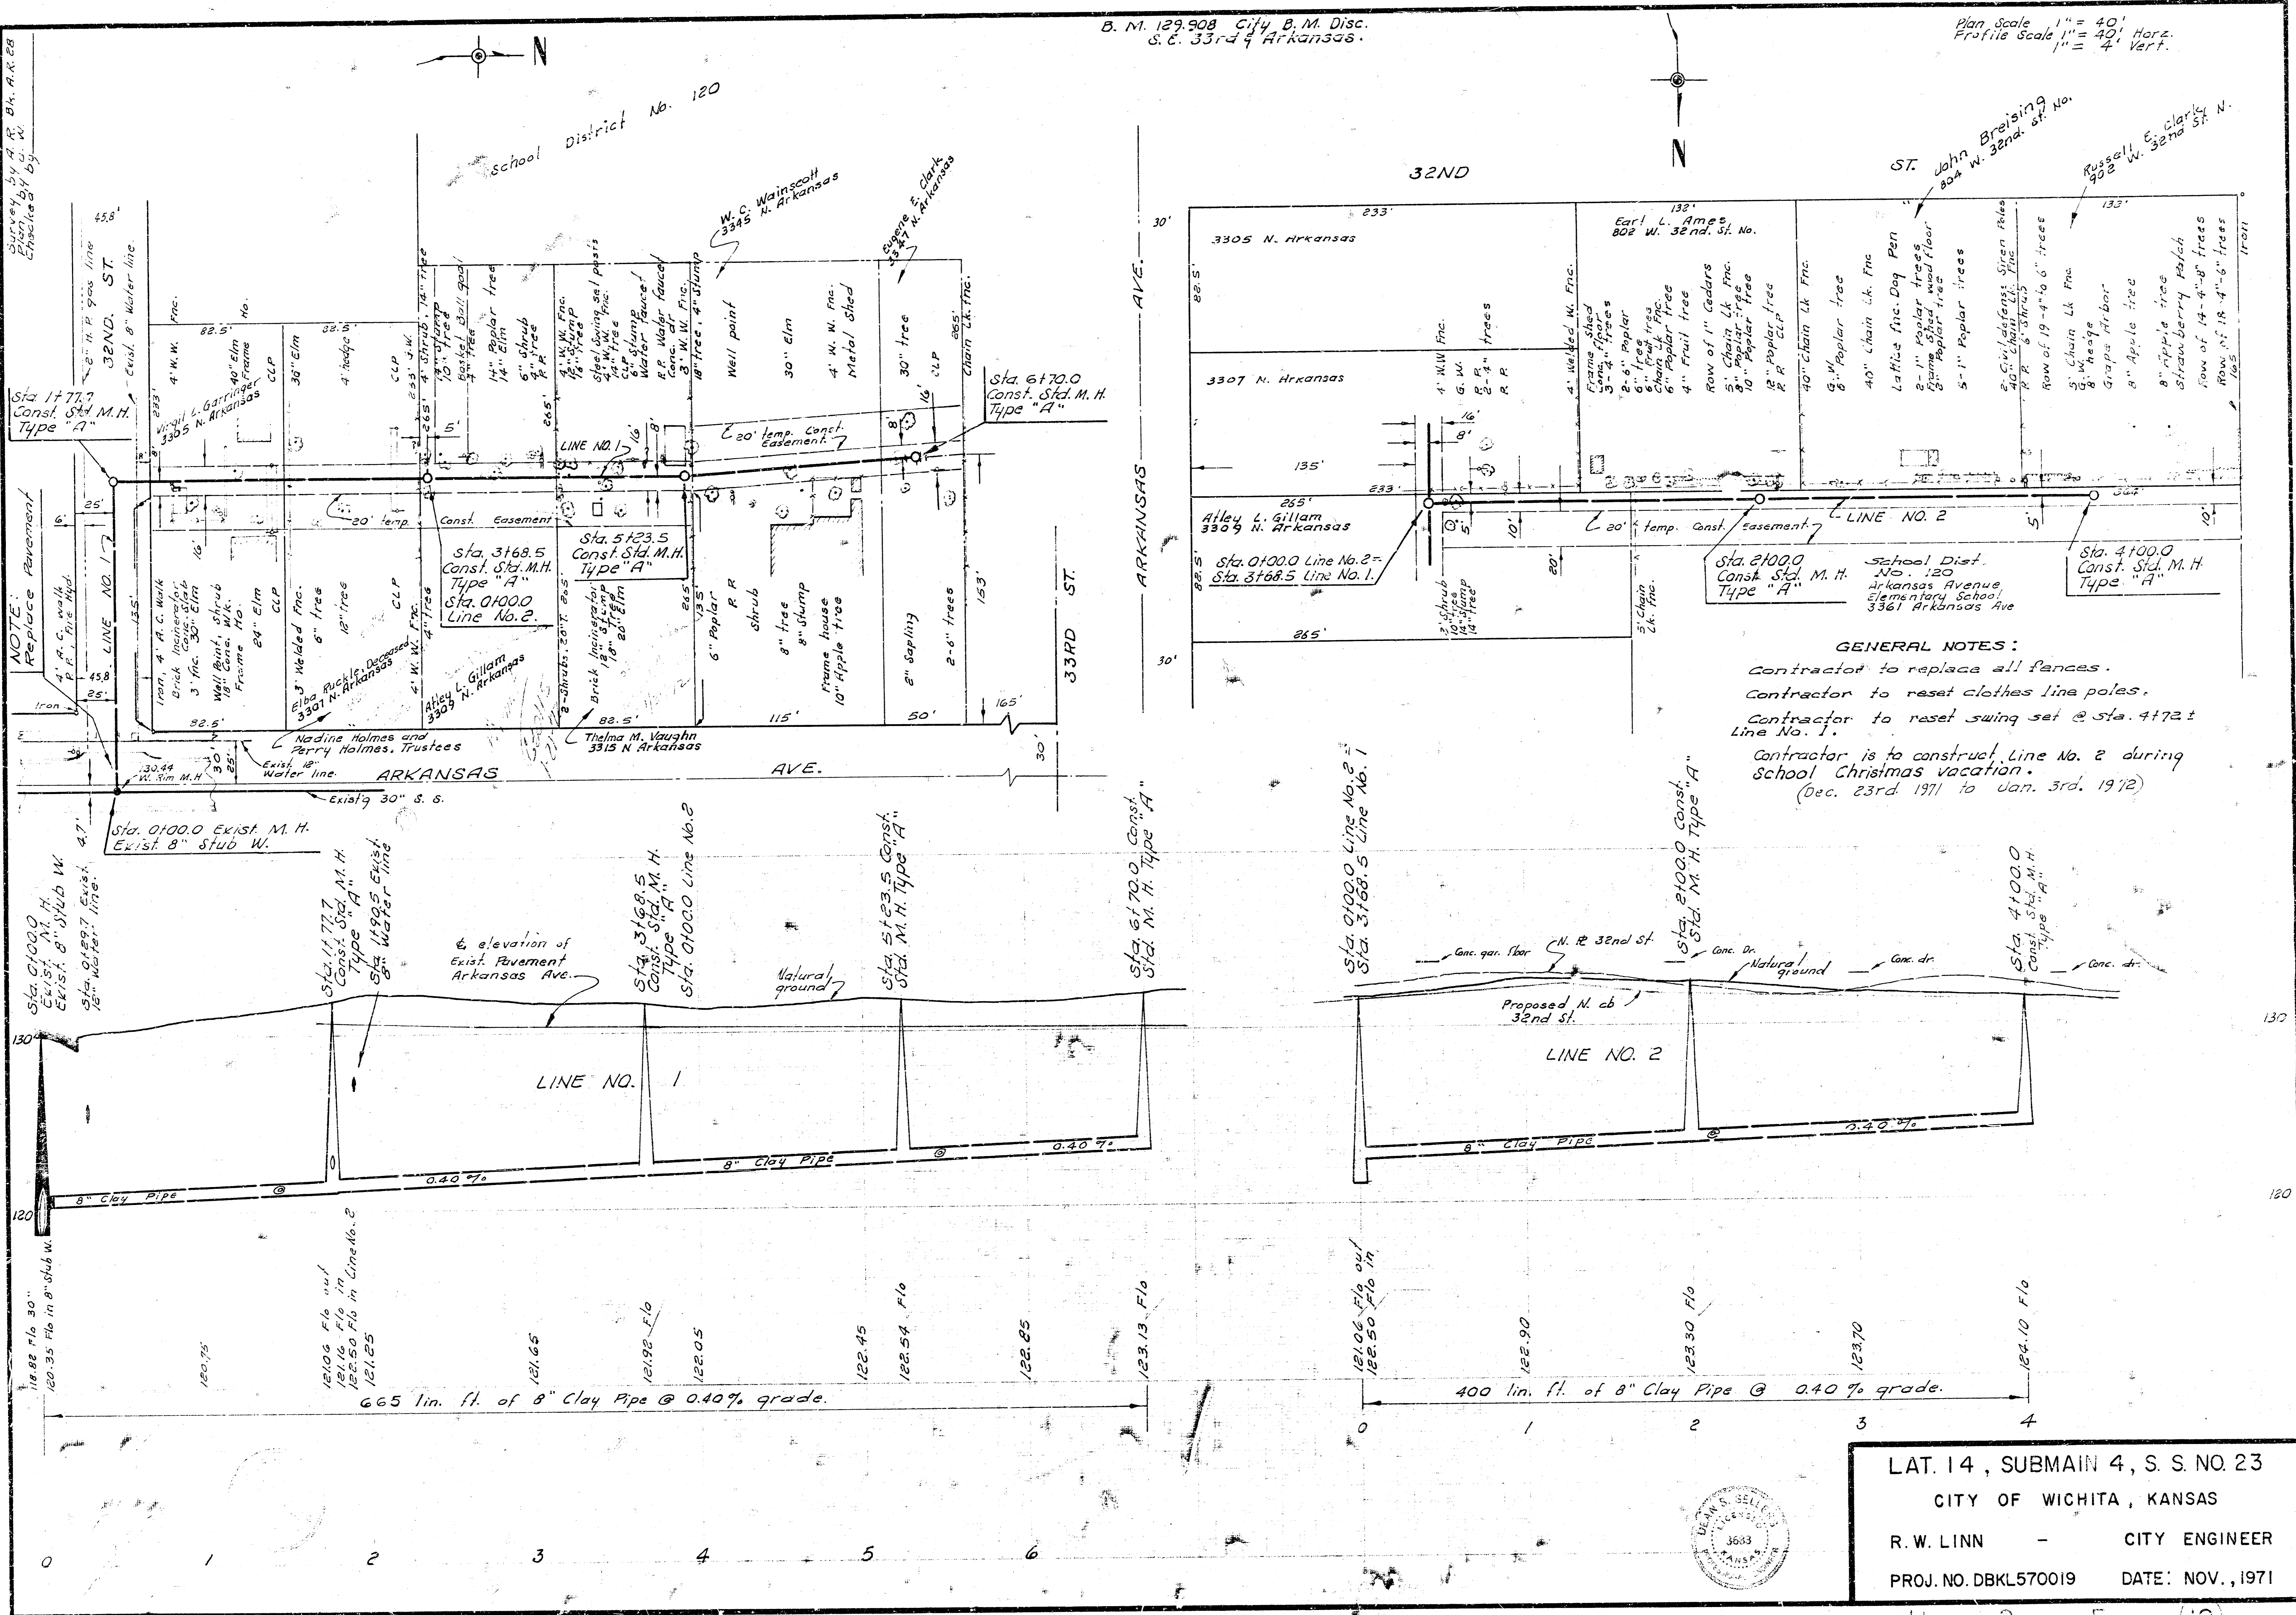

LAT. 14, SUBMAIN 4, S. S. NO. 23
 CITY OF WICHITA, KANSAS
 R. W. LINN - CITY ENGINEER
 PROJ. NO. DBKL570019 DATE: NOV., 1971

