


B. M. 128.14 R. R. Spike N. W. S. P. P. S. E. 31st St. No. 4 Wellington Place.

JONES PARK ADDITION BLOCK 16




FAIRVIEW

AVE.

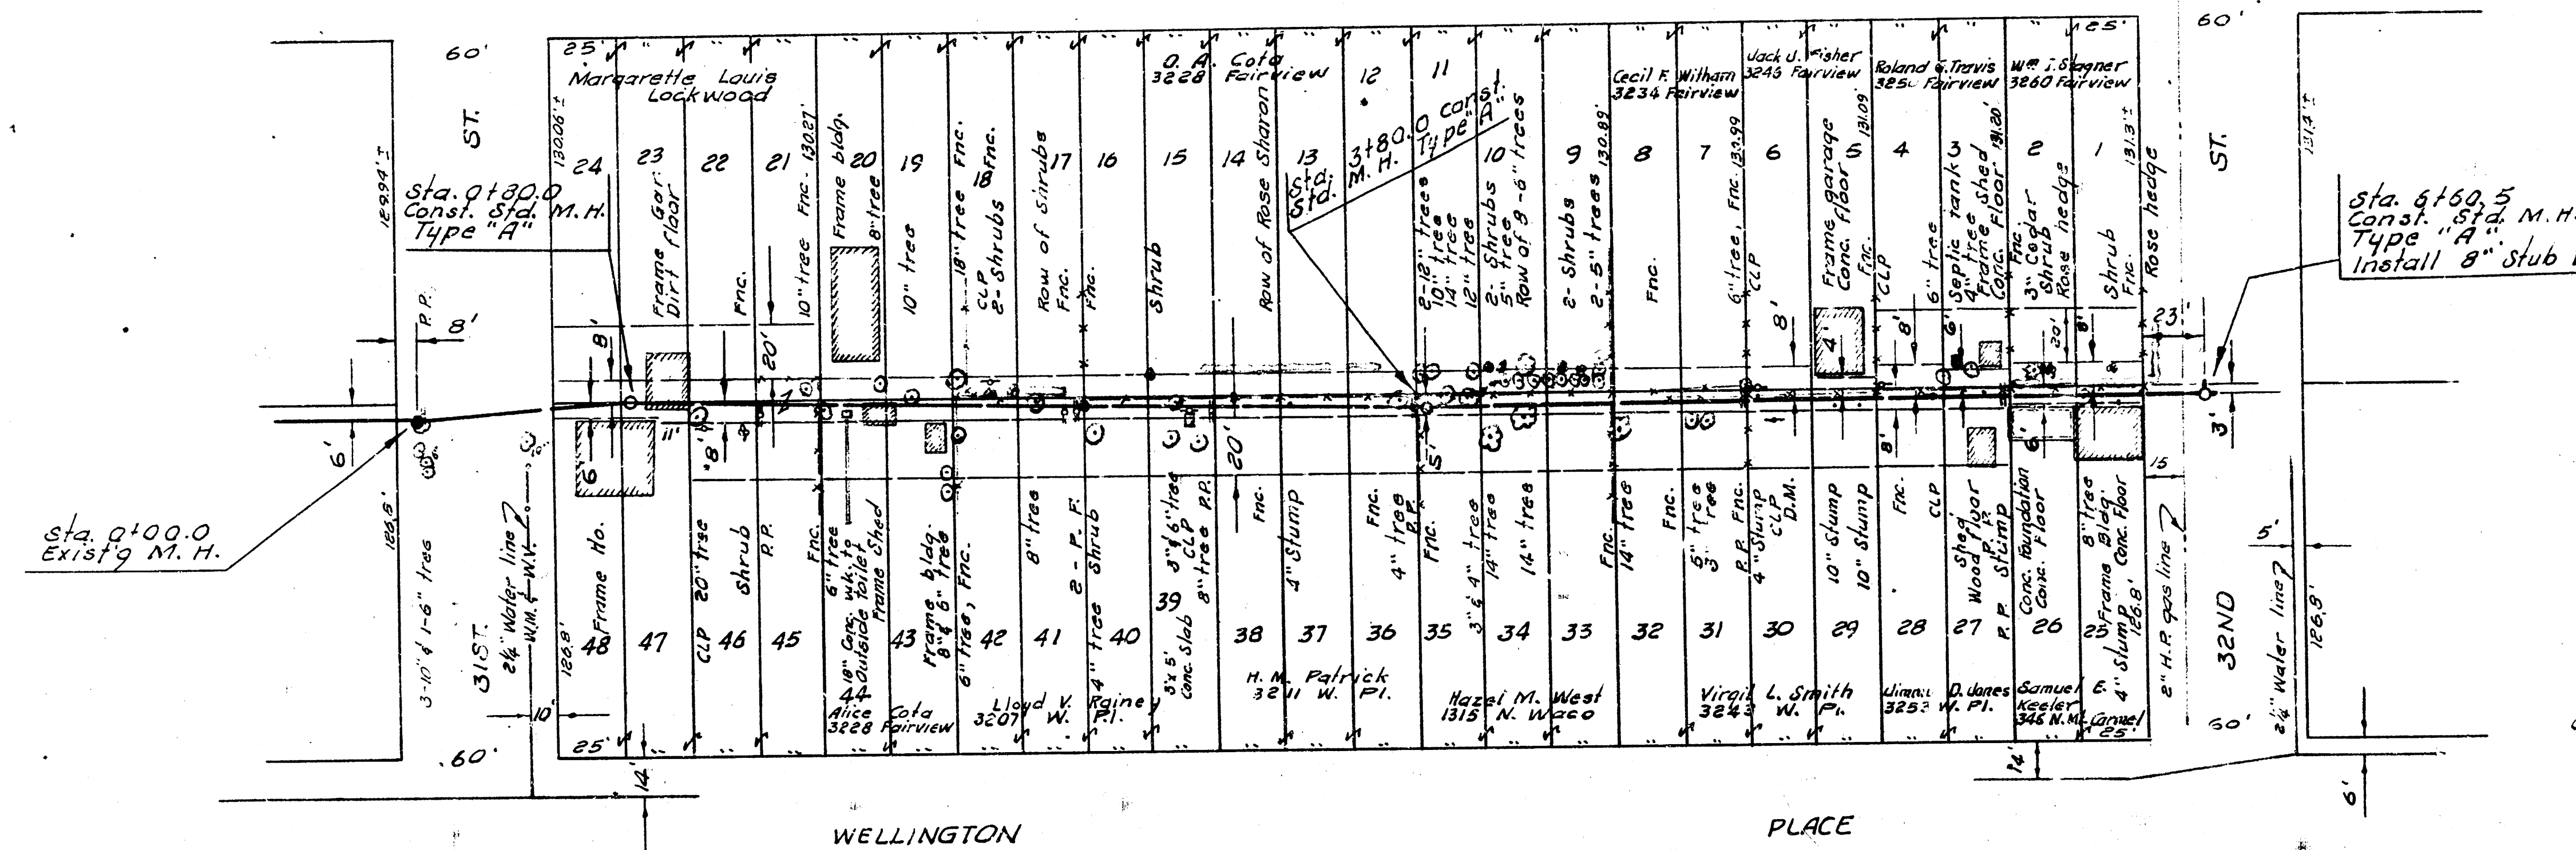

Plan Scale 1"=40'
Profile Scale 1"=40' Horiz.
1"=4' Vert.

NOTE TO CONTRACTOR:
Contractor is not to replace
fences on this project.
Contractor is to remove fences
and lay on adjacent property.

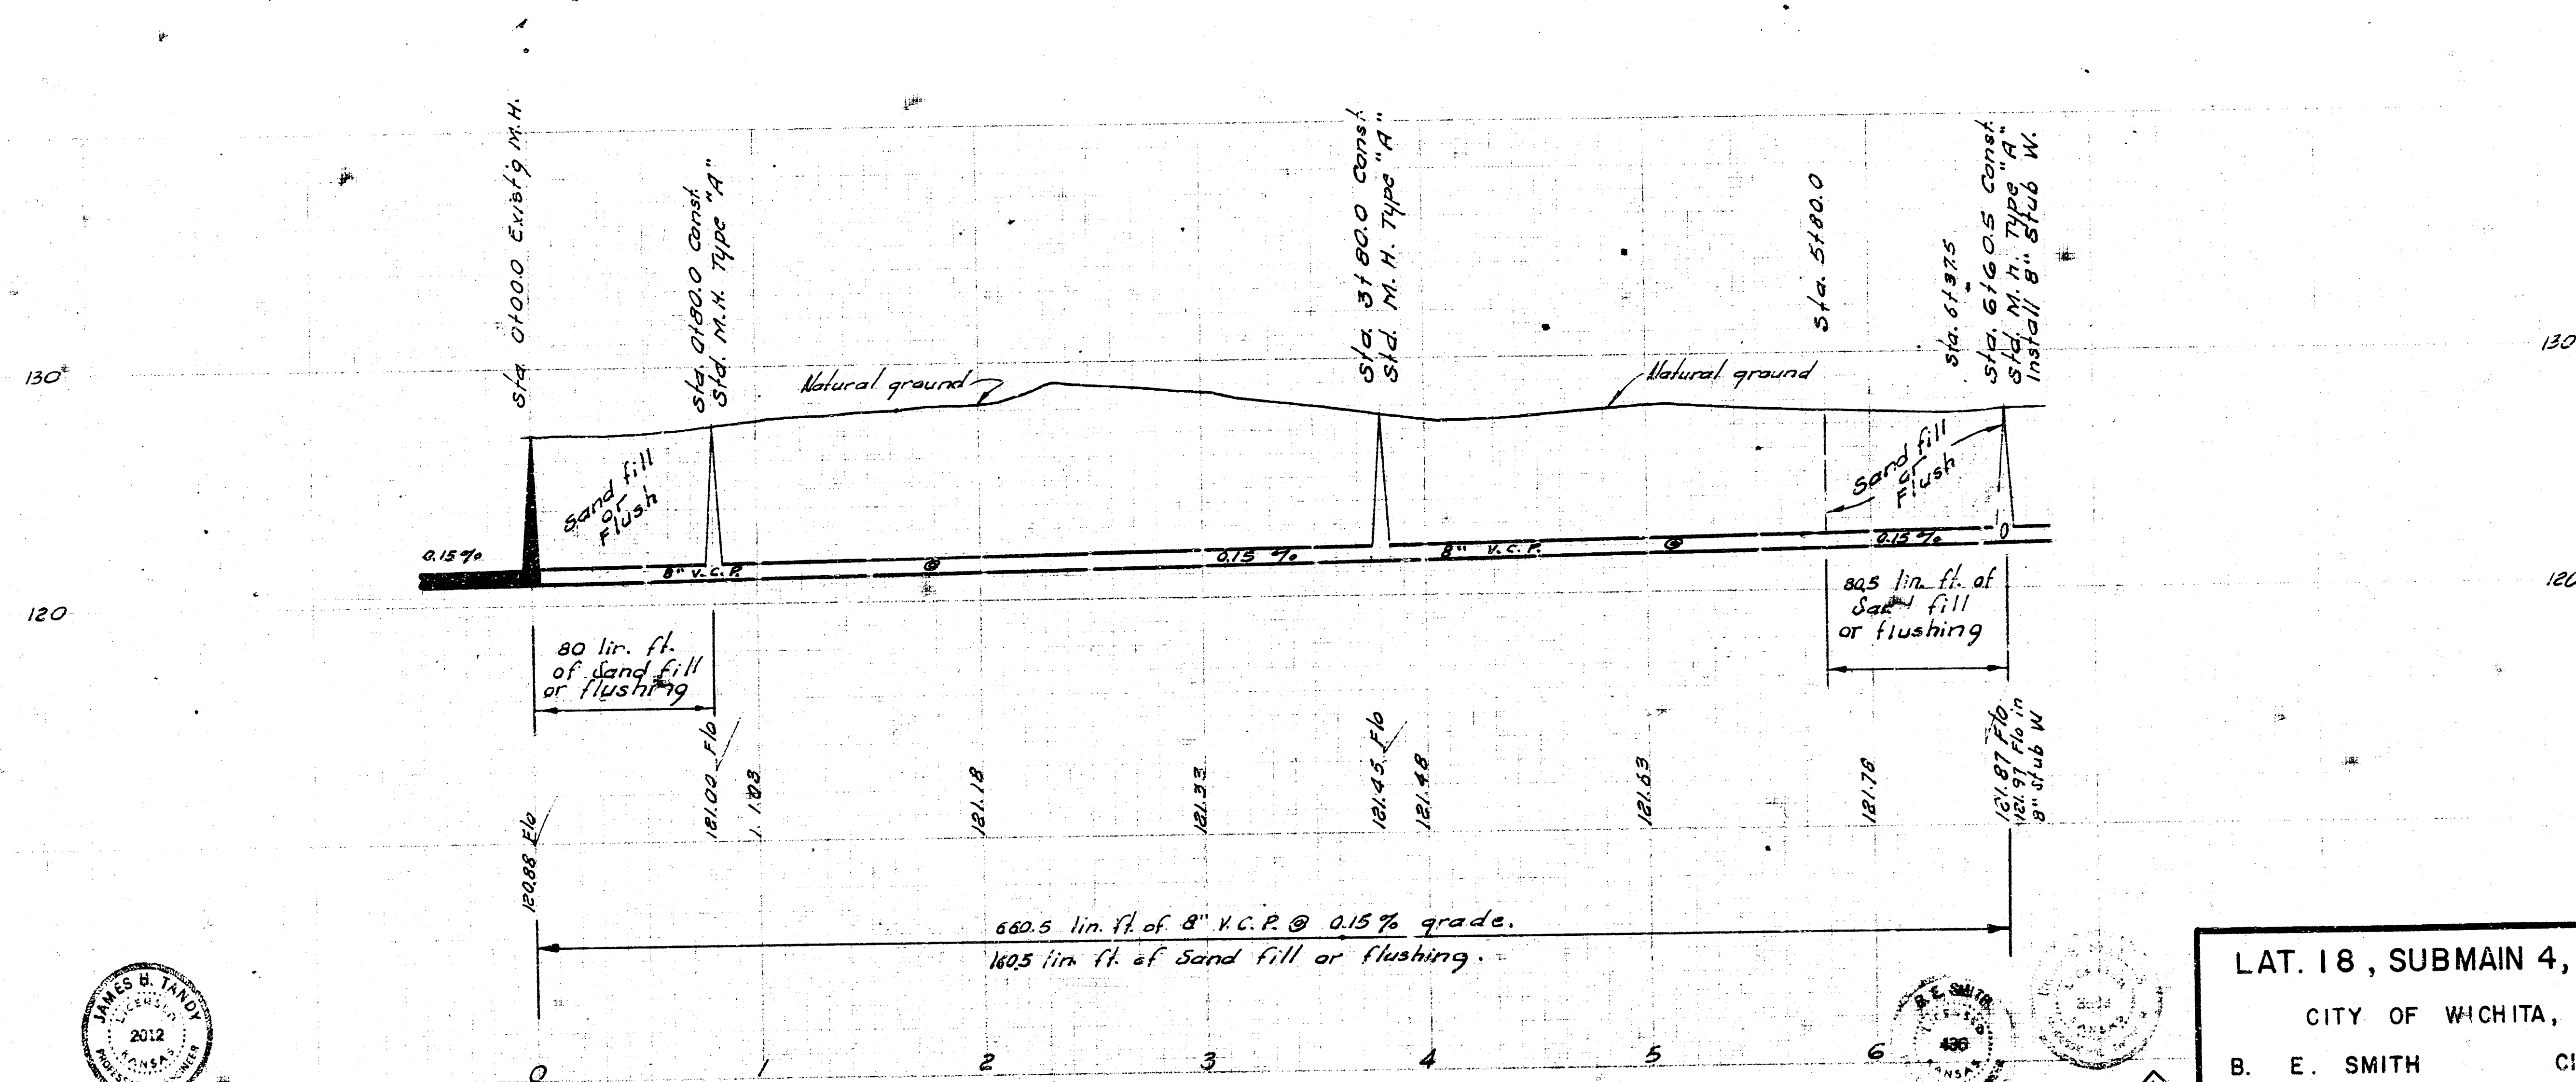




LAT. 18, SUBMAIN 4, S. S. NO. 23

CITY OF WICHITA, KANSAS

B. E. SMITH CITY ENGINEER

JULY 1968 PROJECT NO. C23-70

JONES PARK ADDITION BLOCK 12

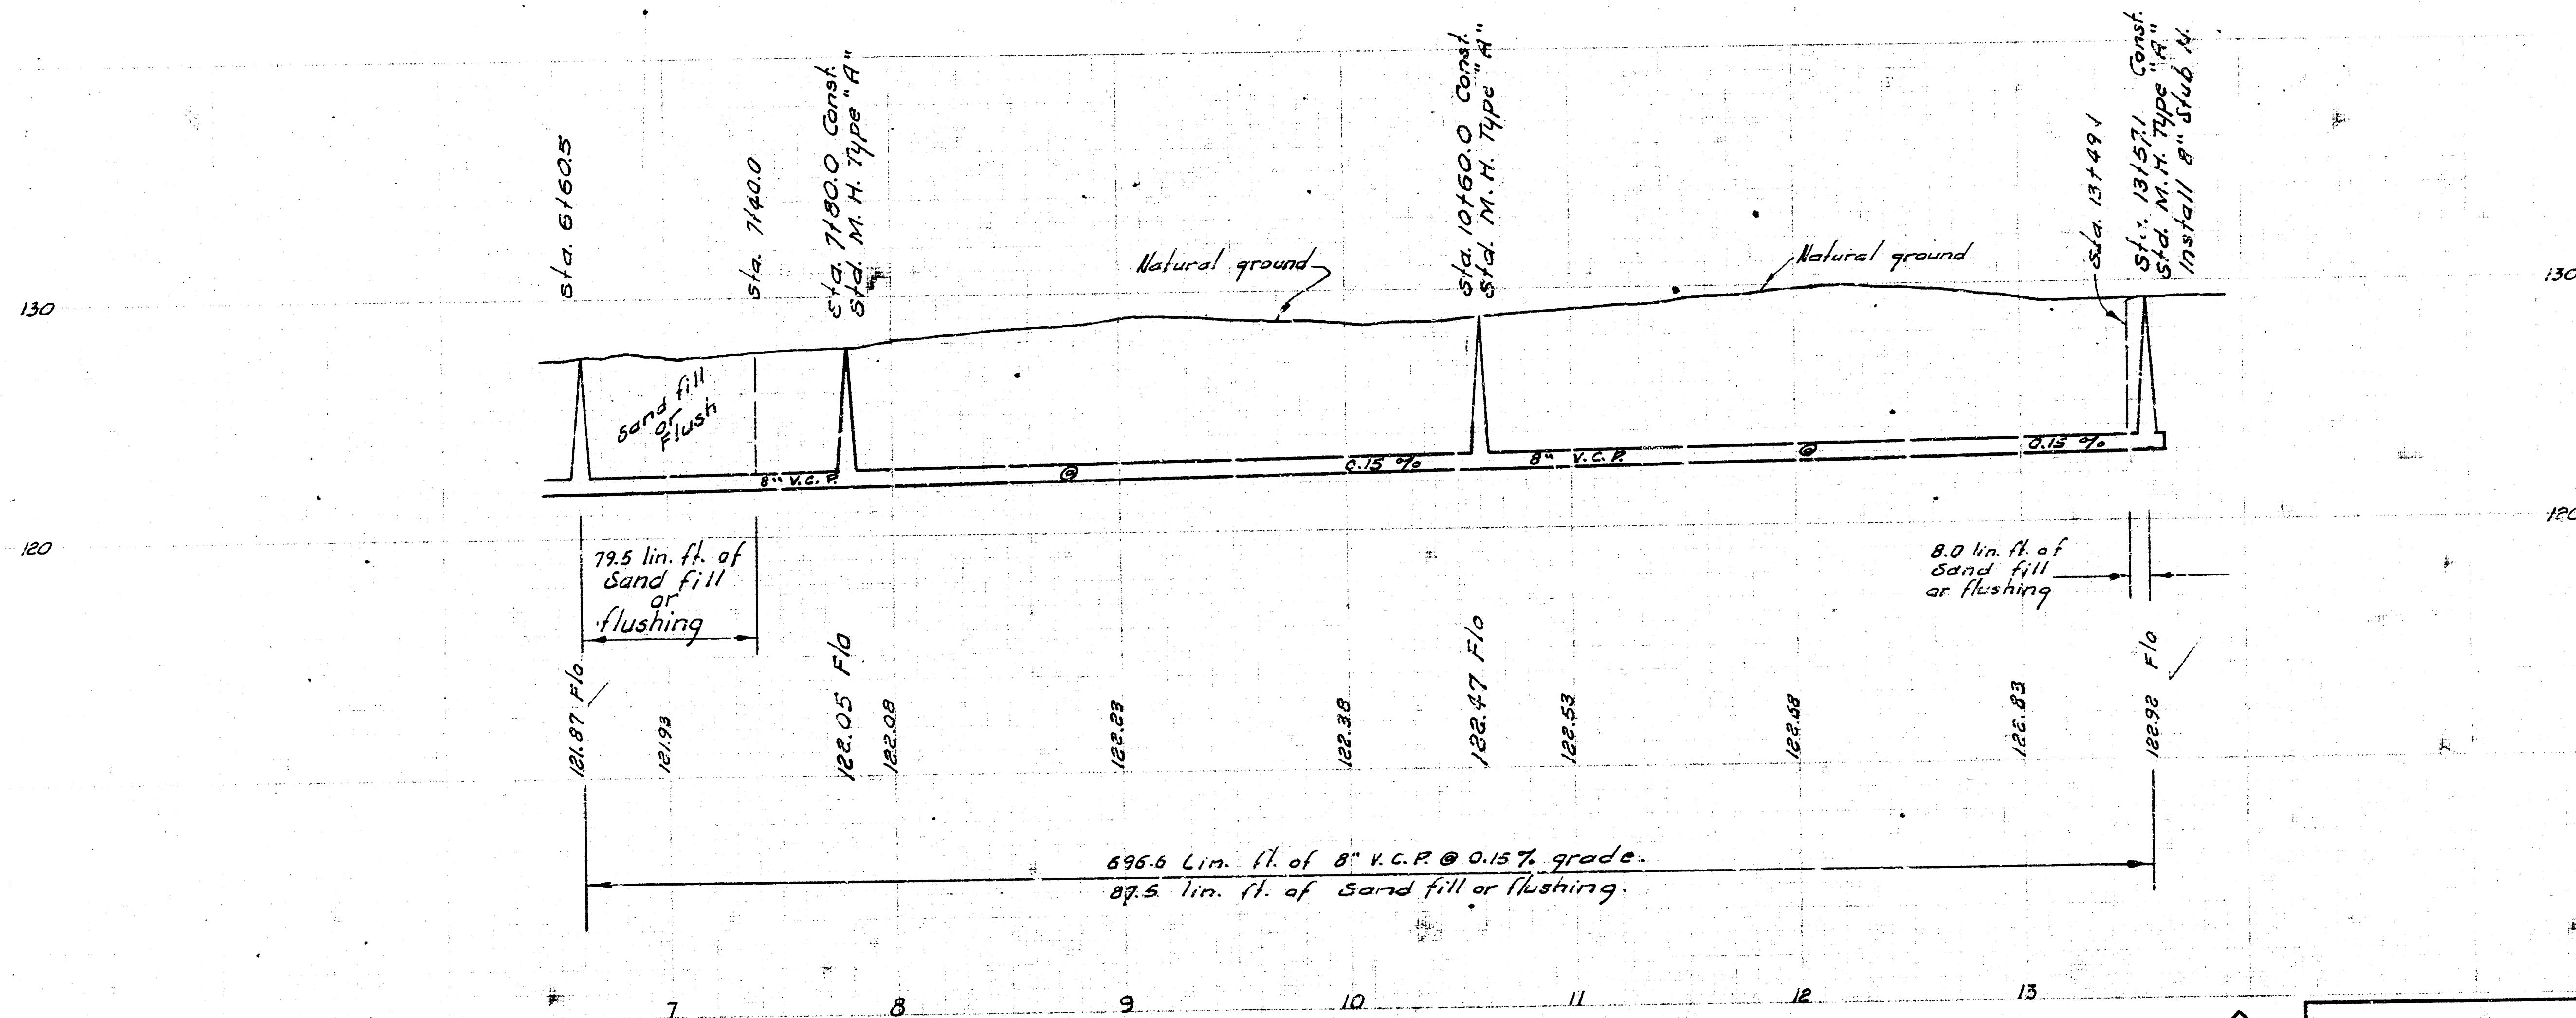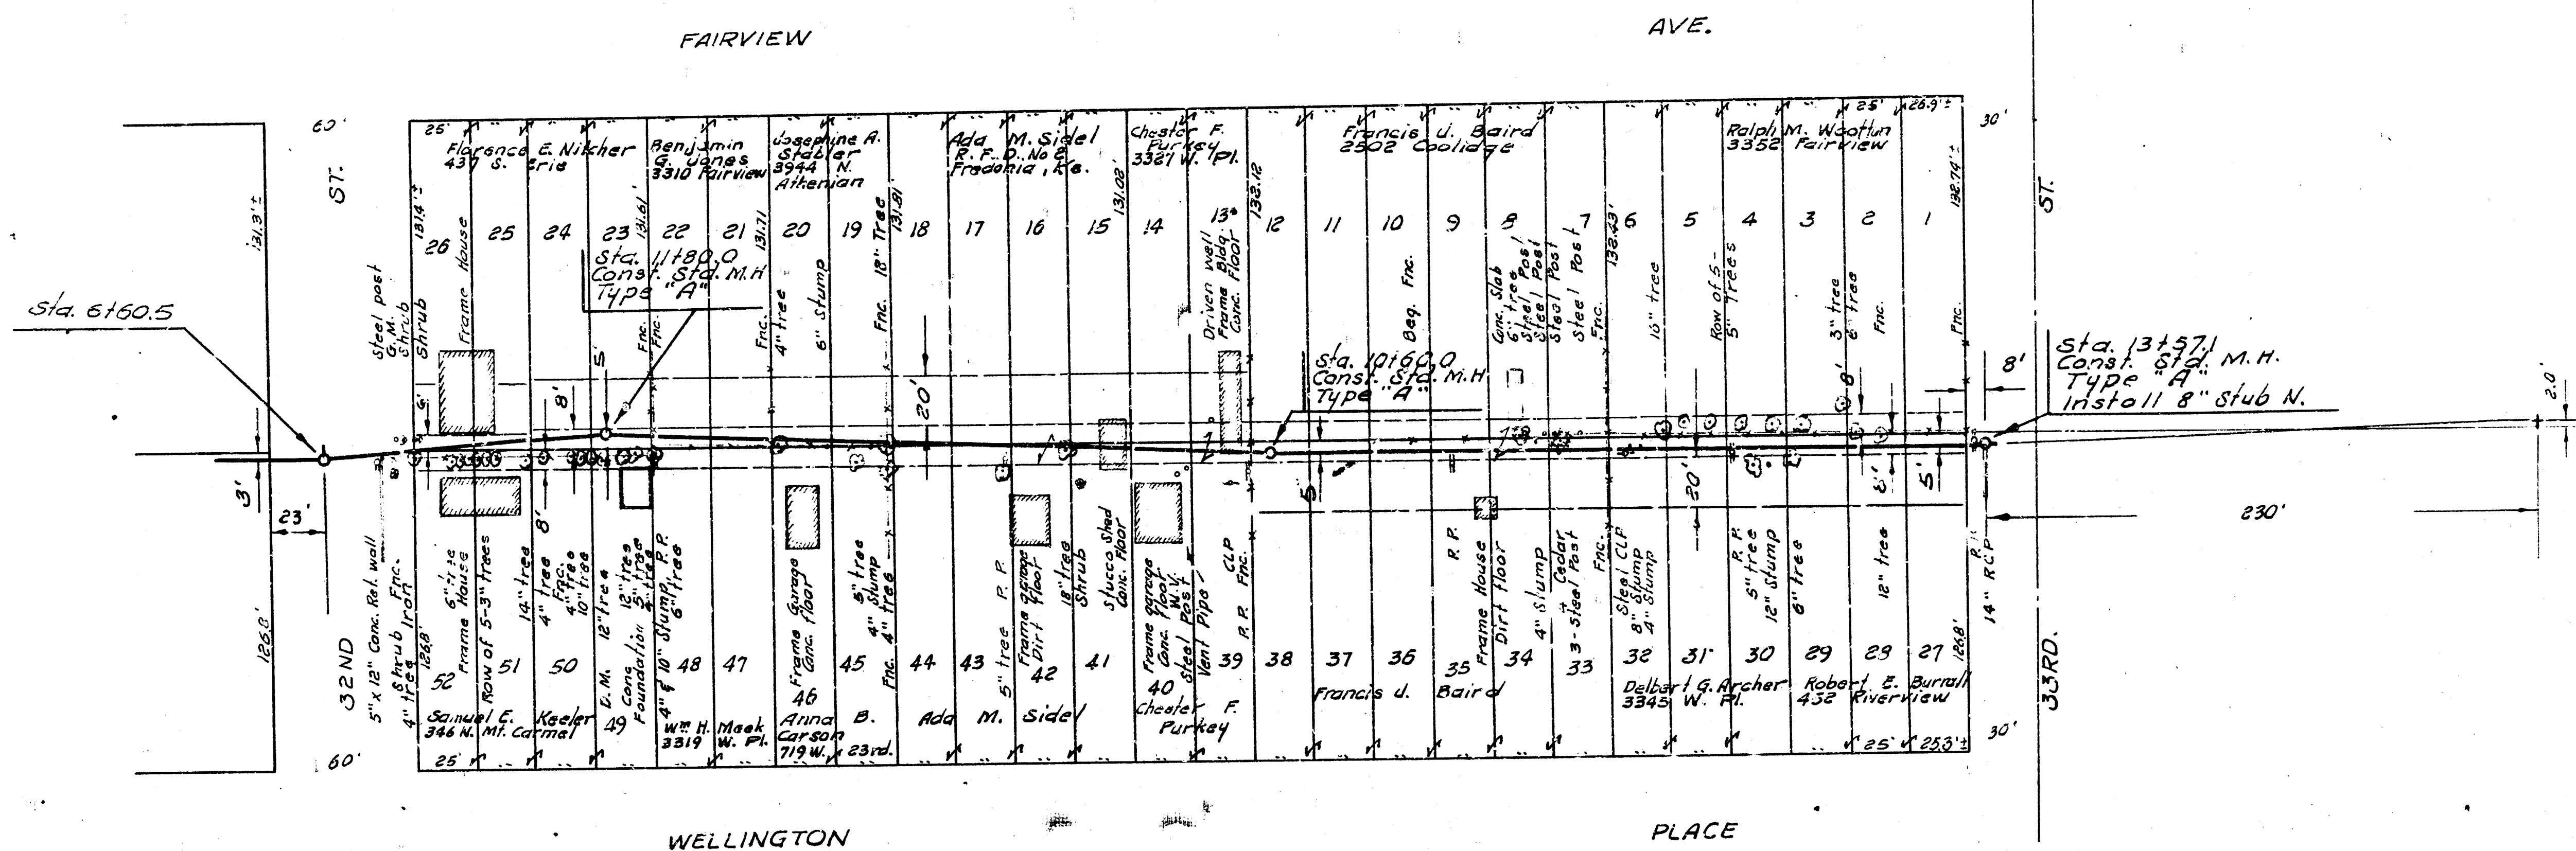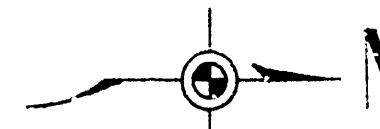

LAT. 18, SUBMAIN 4, S. S. NO. 23
PROJECT NO. C23-70

8 12 1