
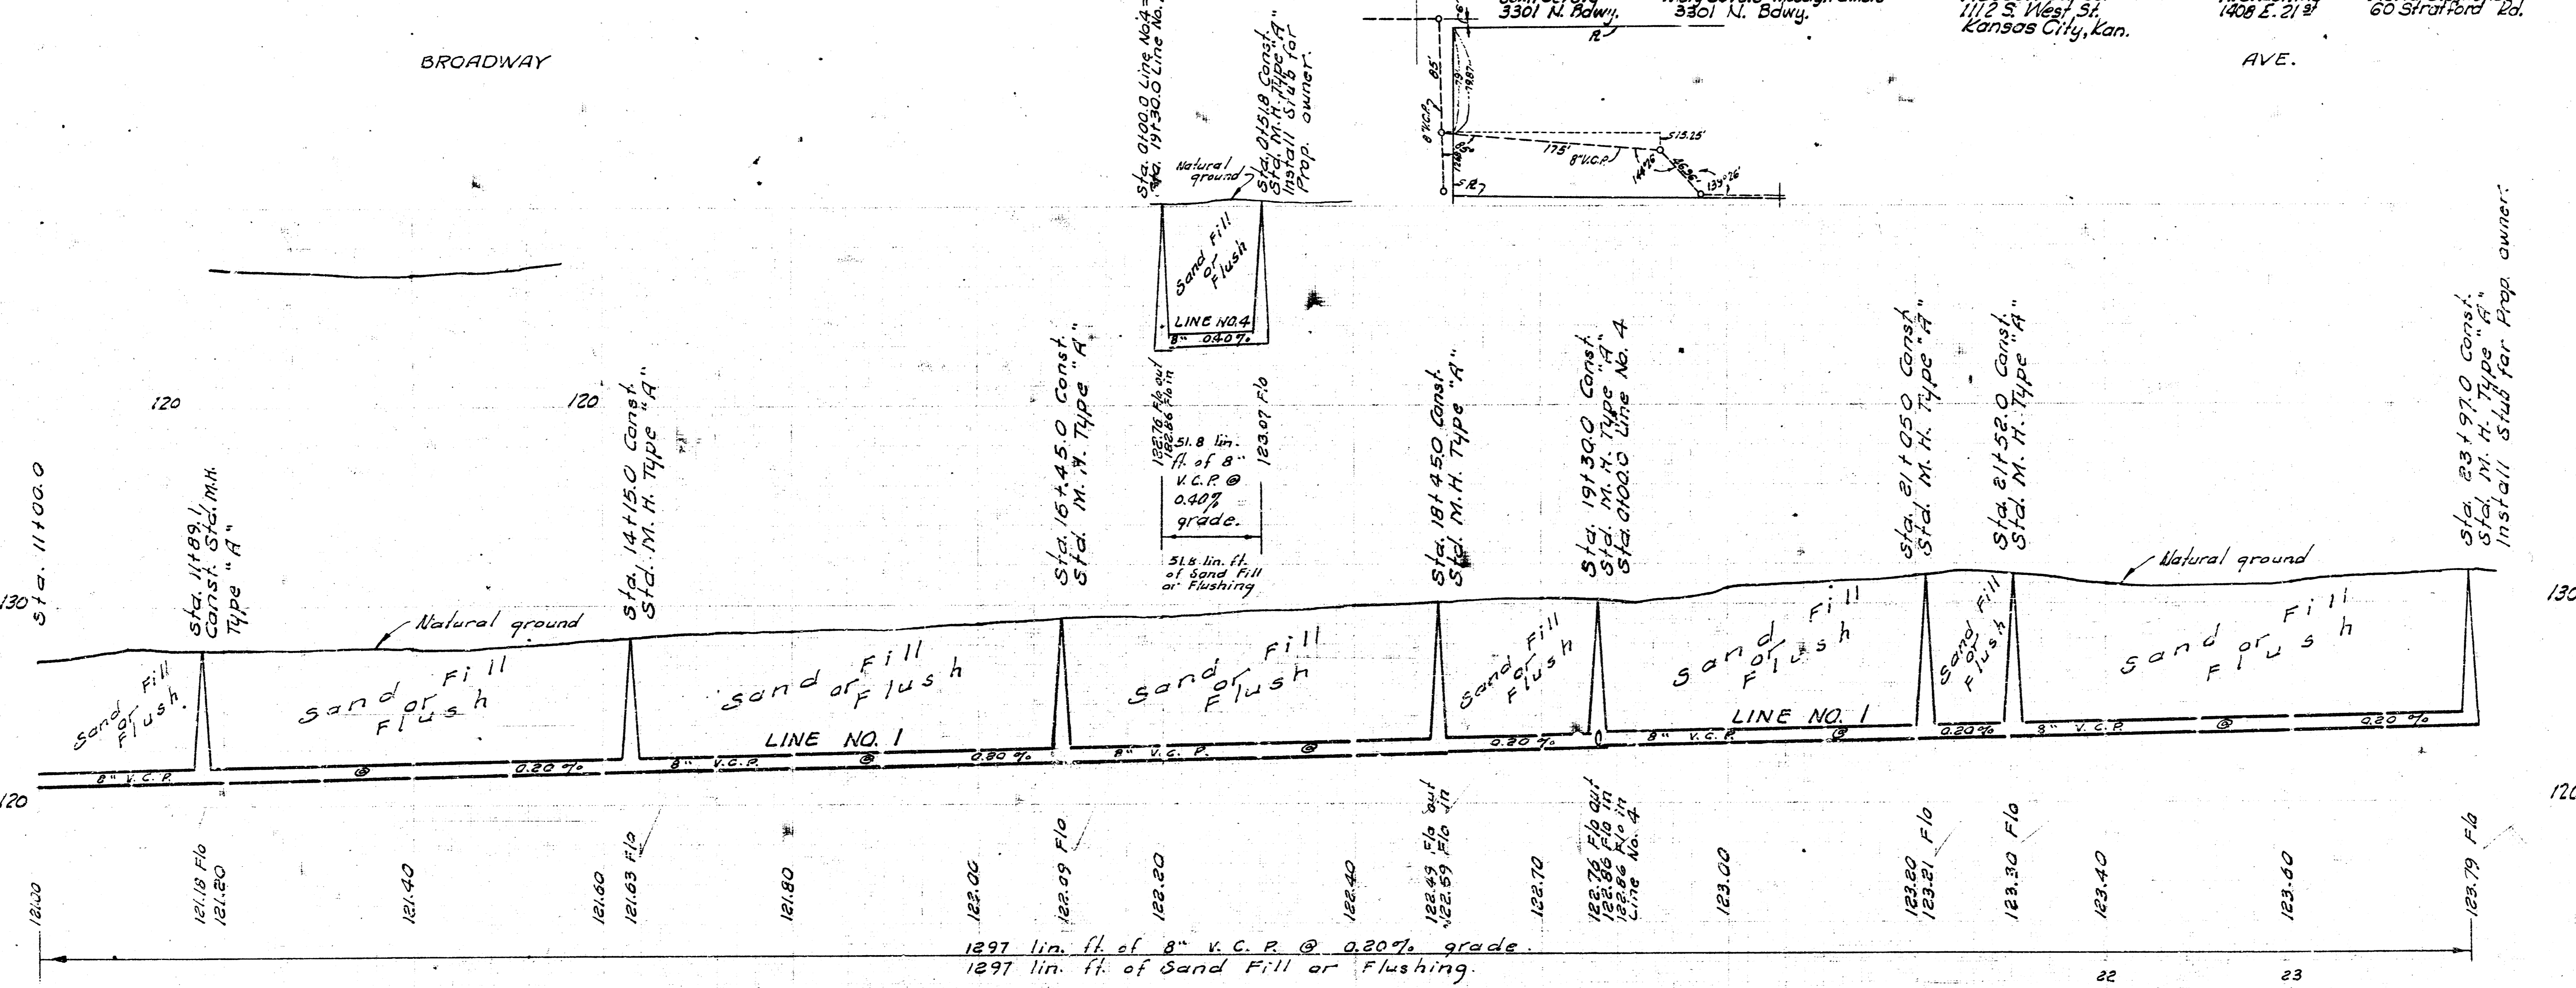


3. M. 130.23 "M" in Mueller Fire Plug SW cor 31st & Market.

B. M. 132.41 "M" in Mueller Fire Plug SW 32nd & Market.

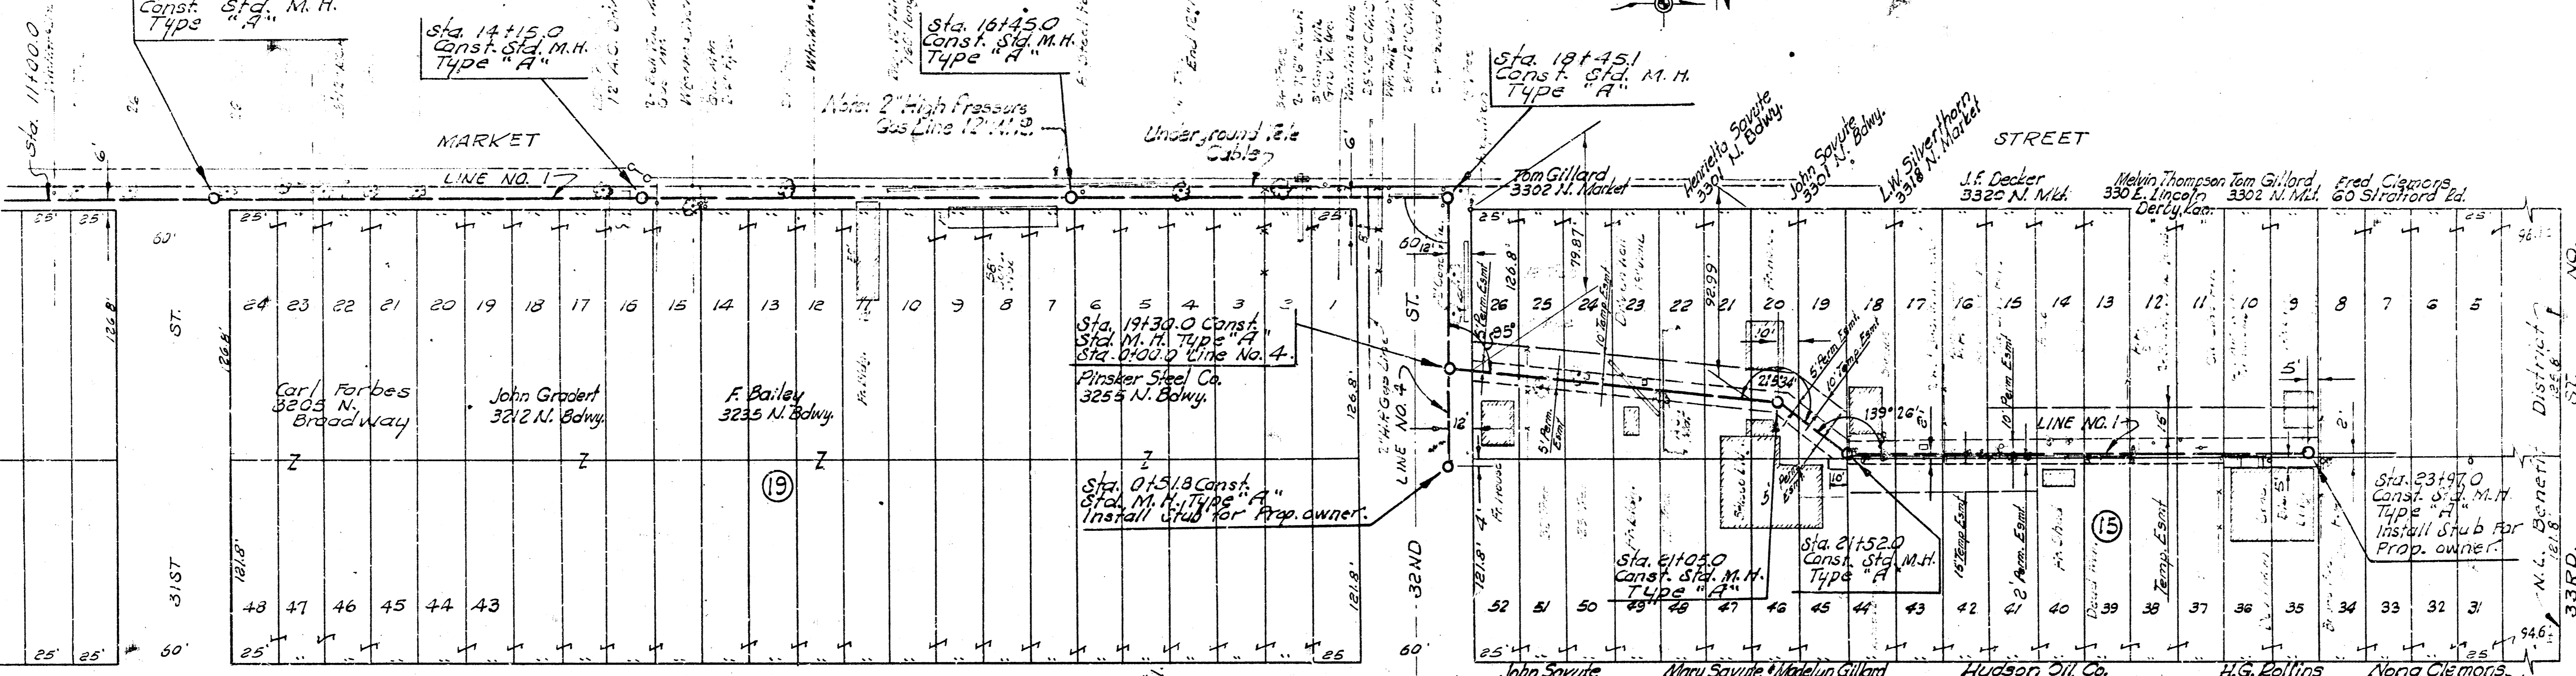

LAT. 20, SUBMAIN 4, S. S. NO. 23  
PROJECT NO. C23-72