



Survey by G.V. Blk No. 227-Y
Plan by G.V.
Checked by

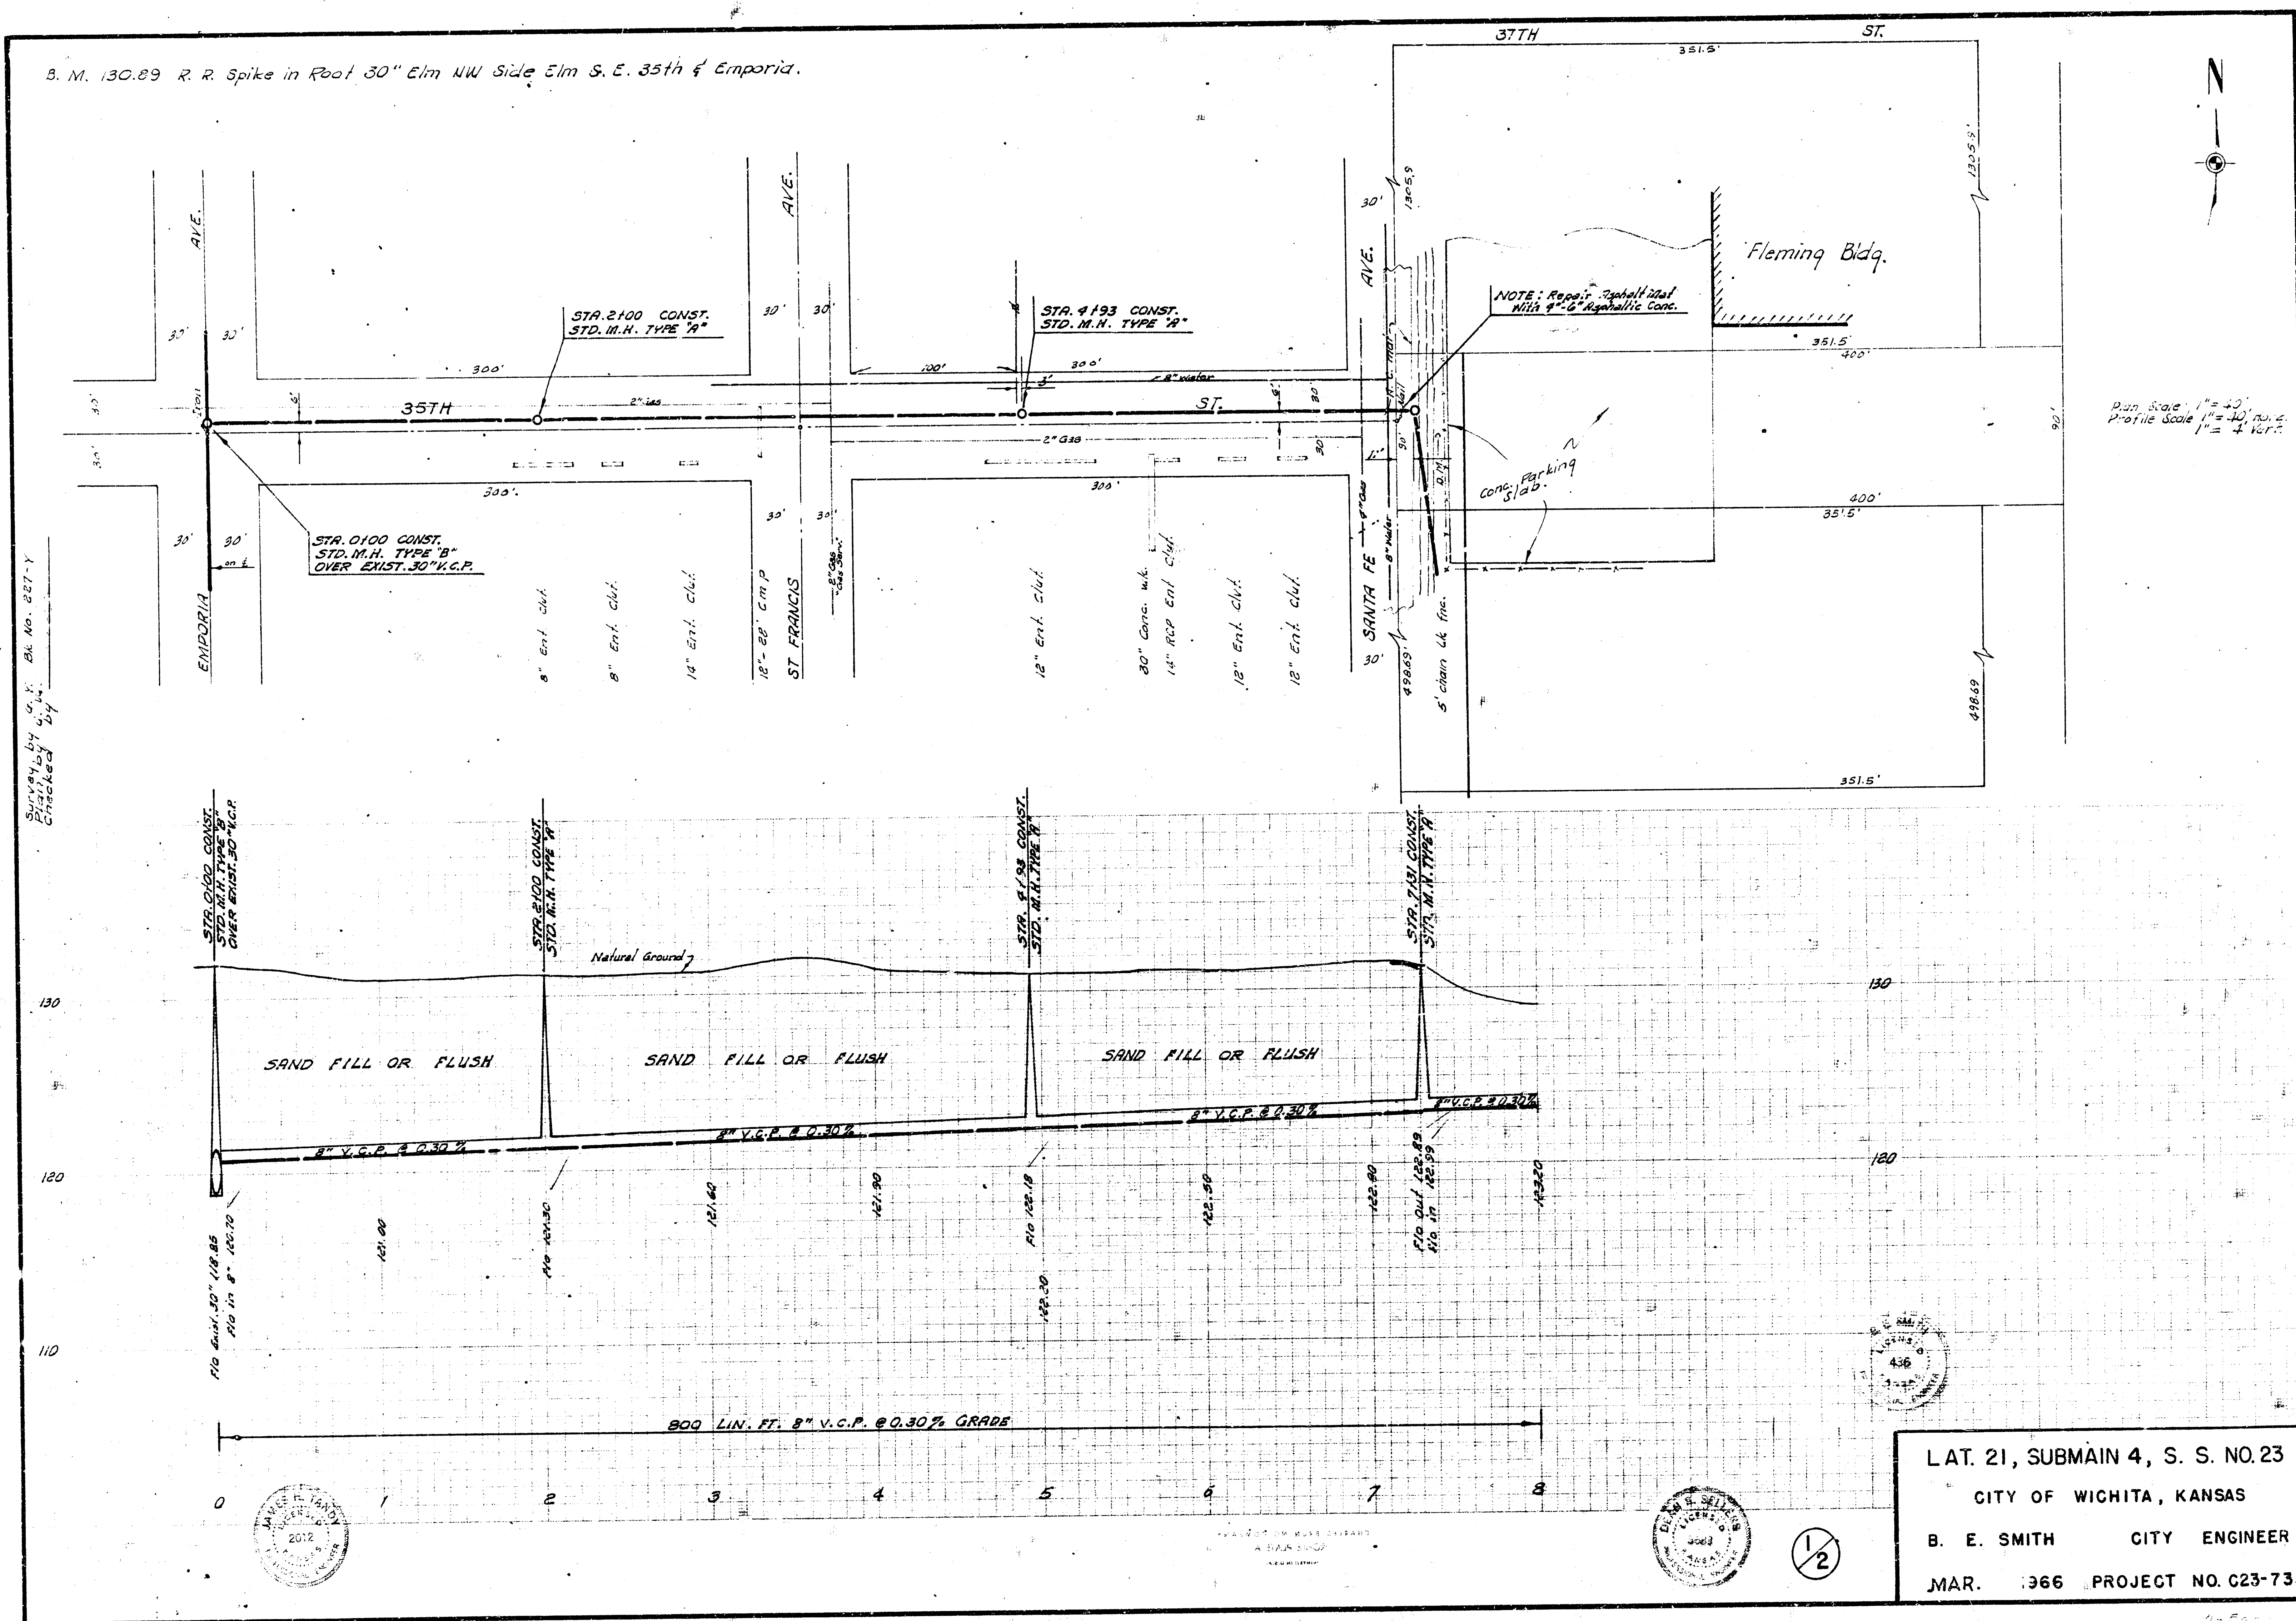

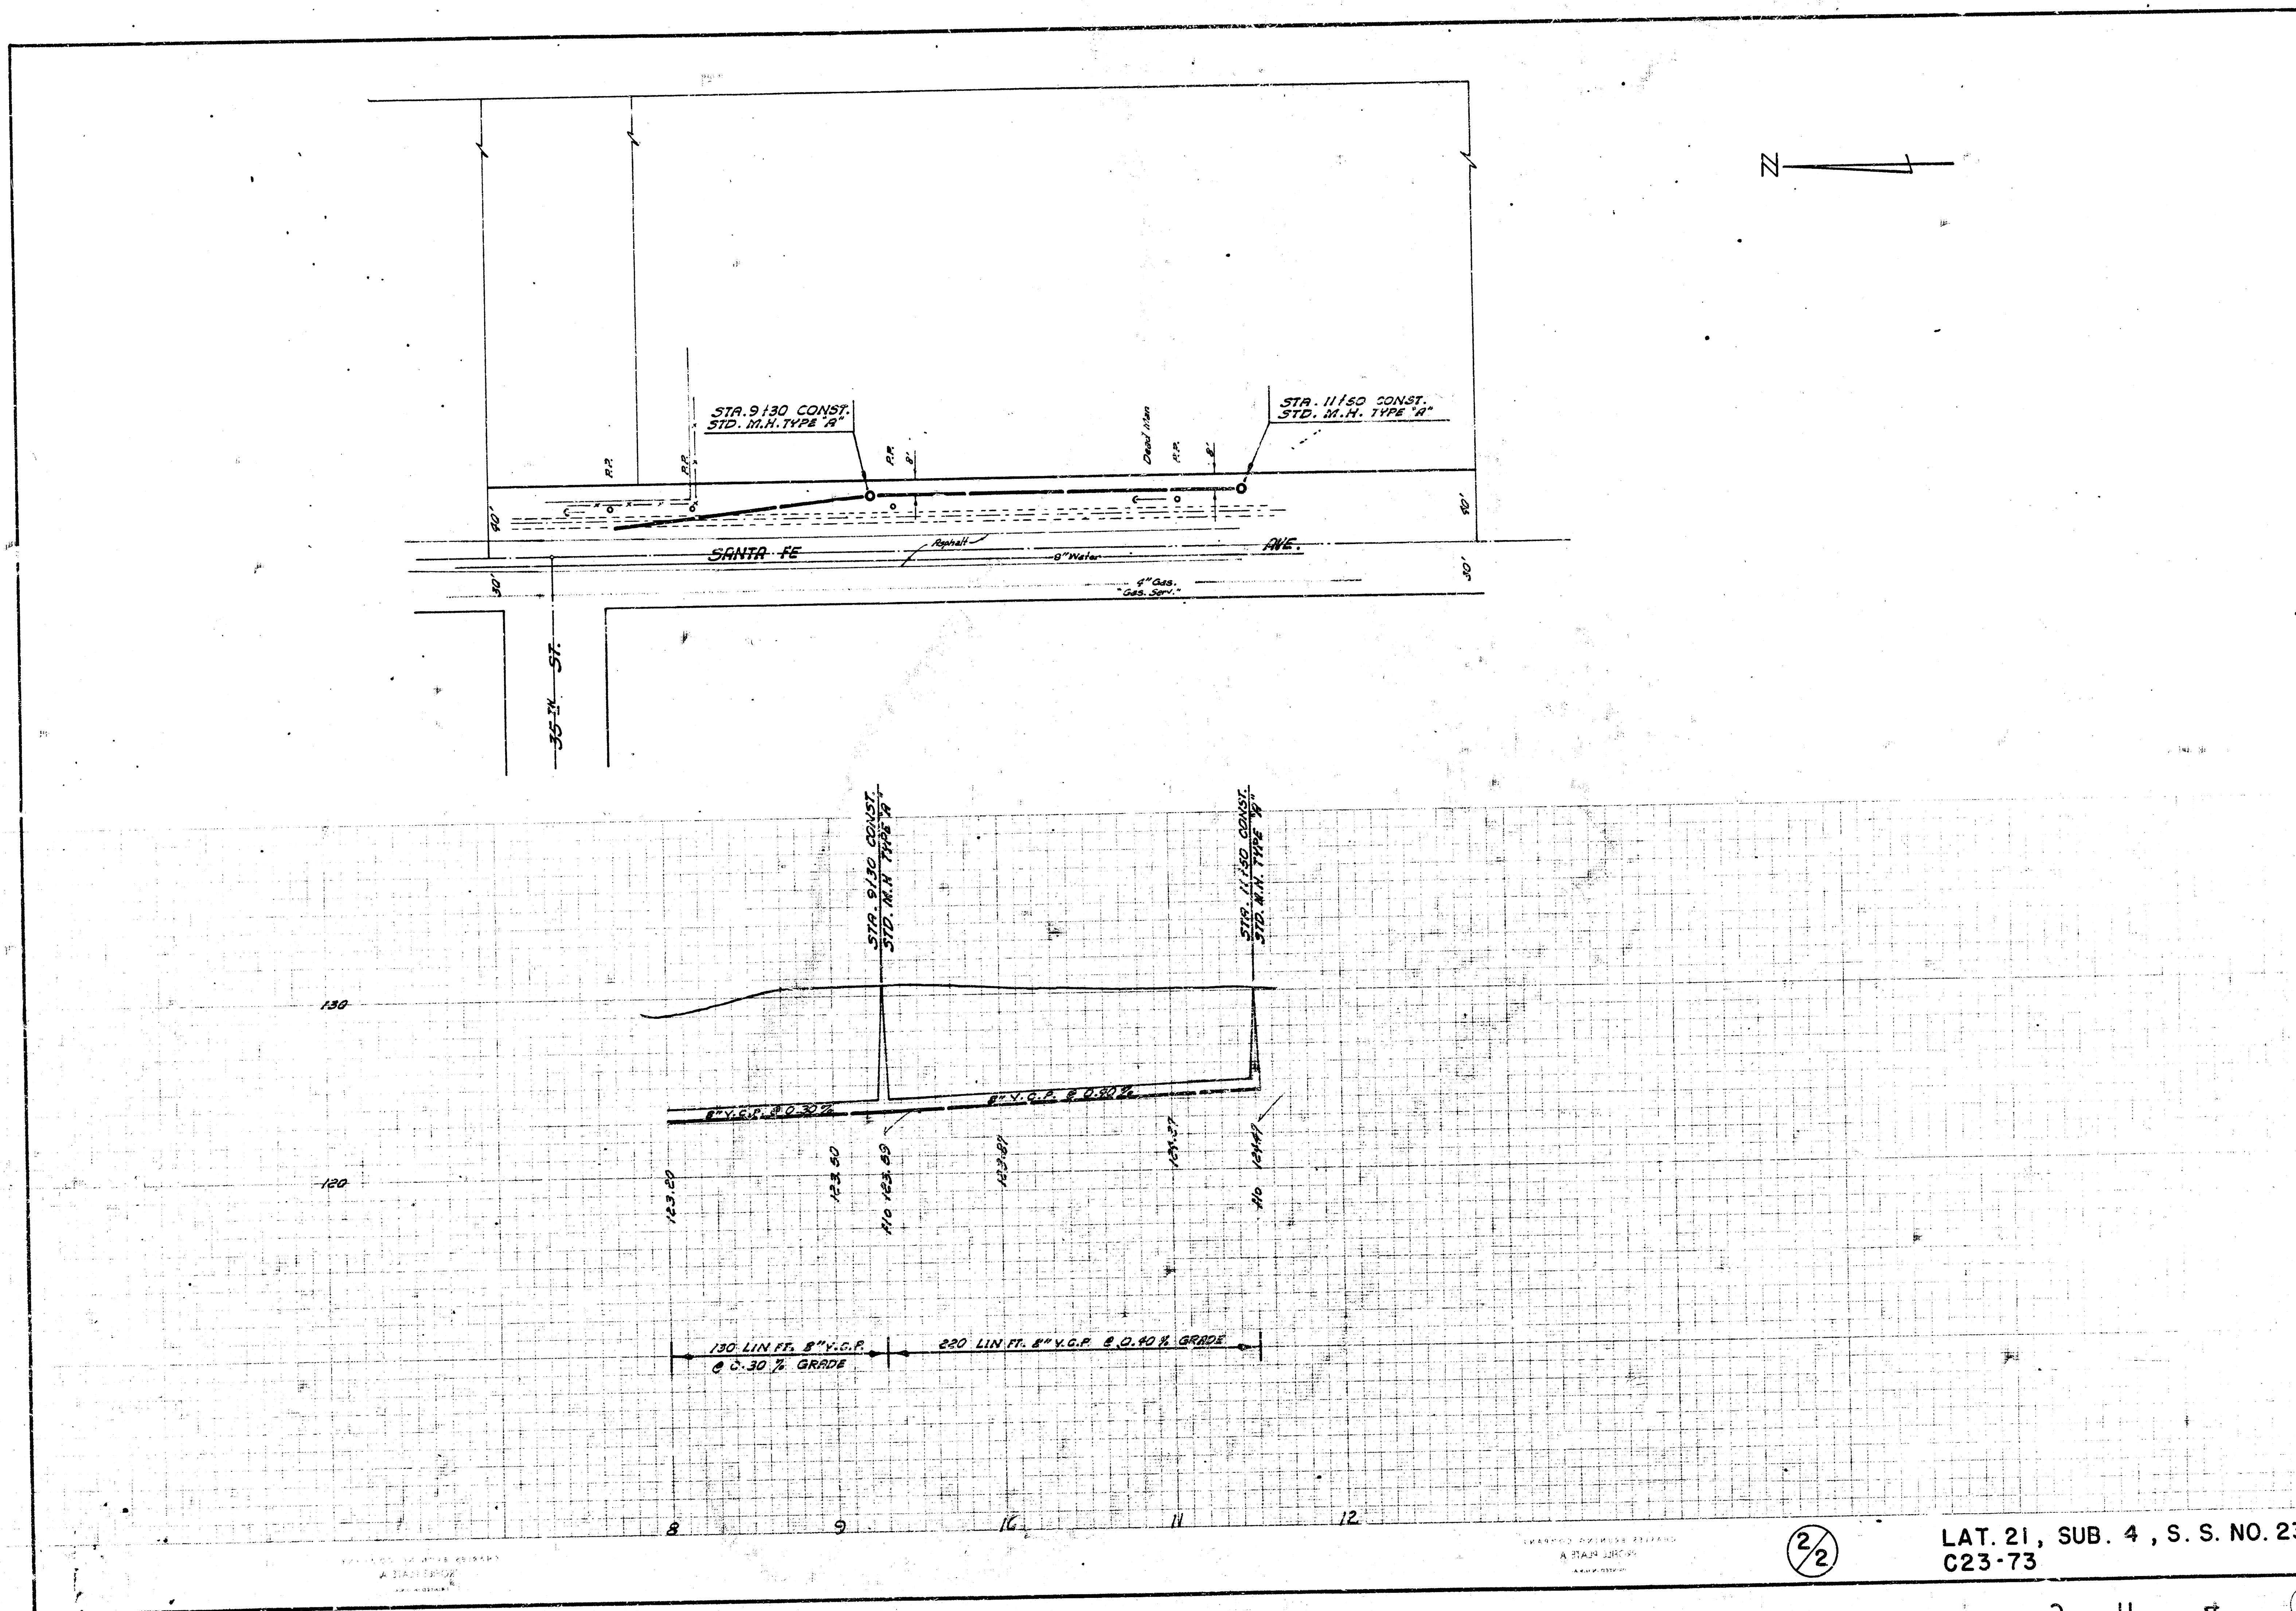

2/2

LAT. 21, SUB. 4, S. S. NO. 23
C23-73