


B. N. 123.66 nail NB. R.P. SE 29th & Woodland.  
 B. N. 131.97 nail NB. R.P. 30' E. of Shelton N.S. 29th St. No.

NOTE:  
 No awards have been made for damages to fences and the appraiser assumes that the contractor will remove wires necessary and restore fences in as good condition as possible.

Caution: There is no easement on Lot 10, Blk. 3 and West half of vacated alley adjacent to said Lot 10.

Plan Scale 1" = 40'  
 Profile Scale 1" = 4' Vert.

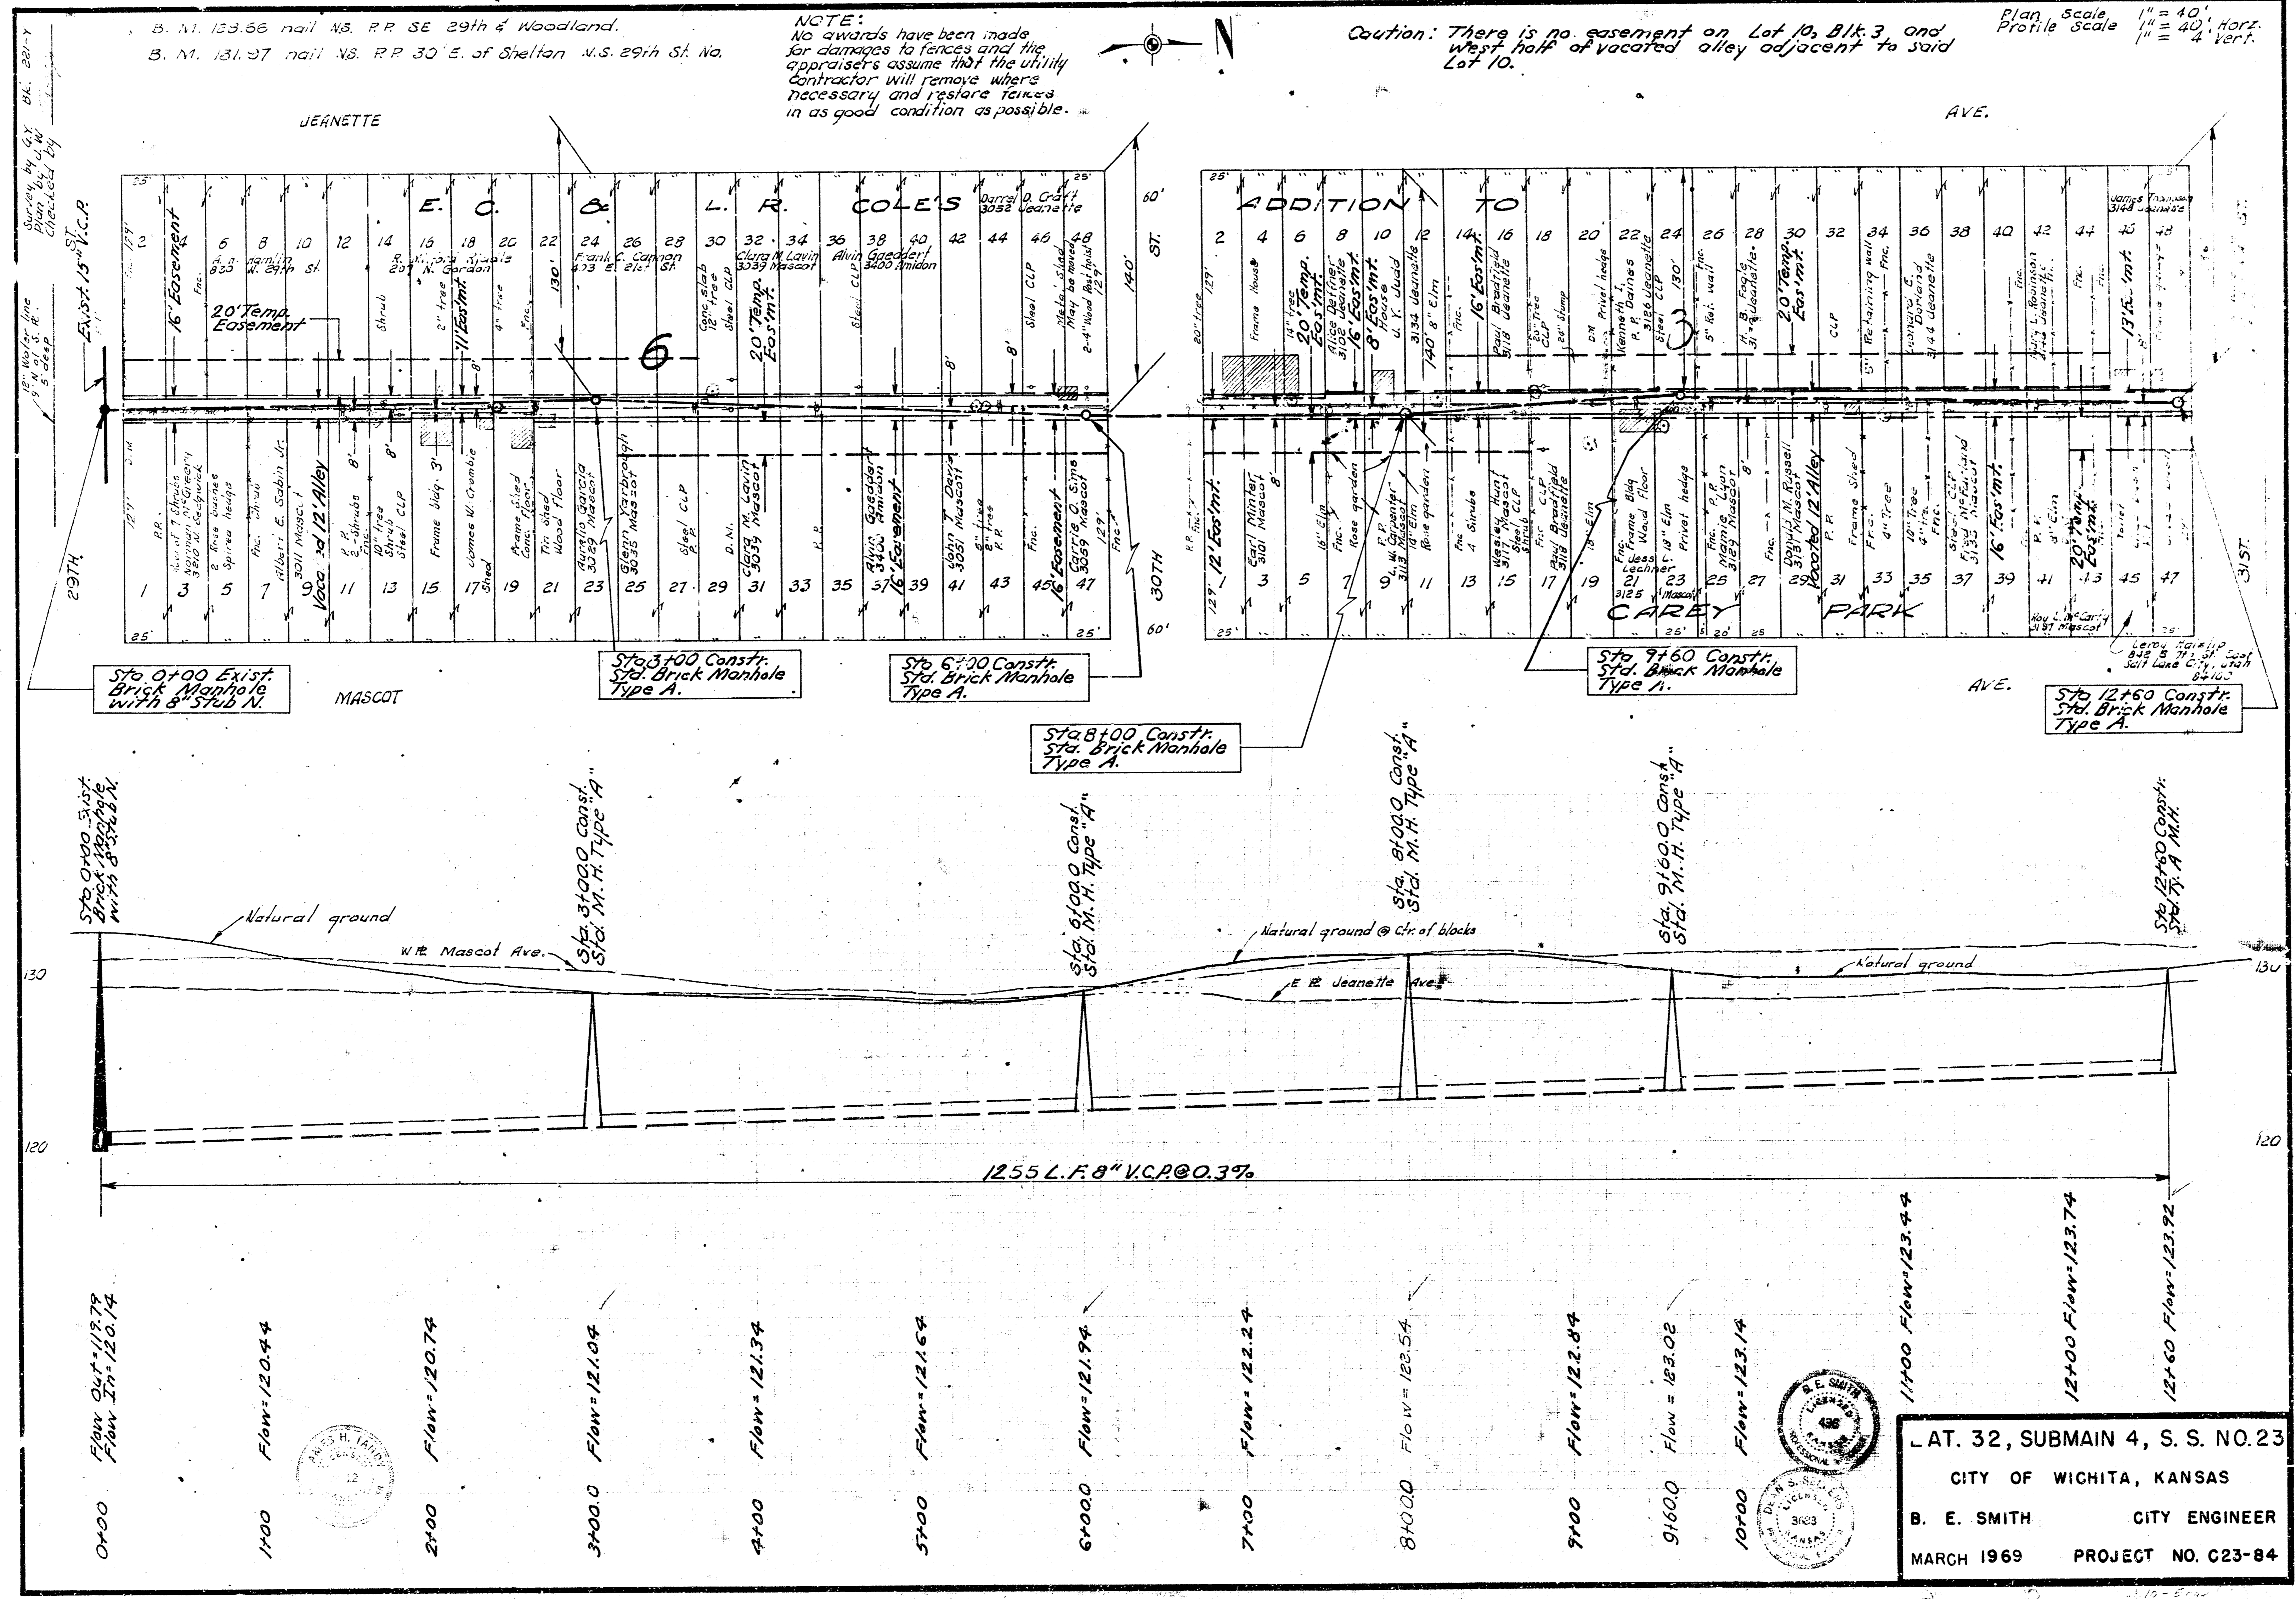

L. AT. 32, SUBMAIN 4, S. S. NO. 23  
 CITY OF WICHITA, KANSAS  
 B. E. SMITH CITY ENGINEER  
 MARCH 1969 PROJECT NO. C23-84