



B. M. 130.89 R. R. Spike in Roof NW side 30" Elm SE Emporia & 35th.

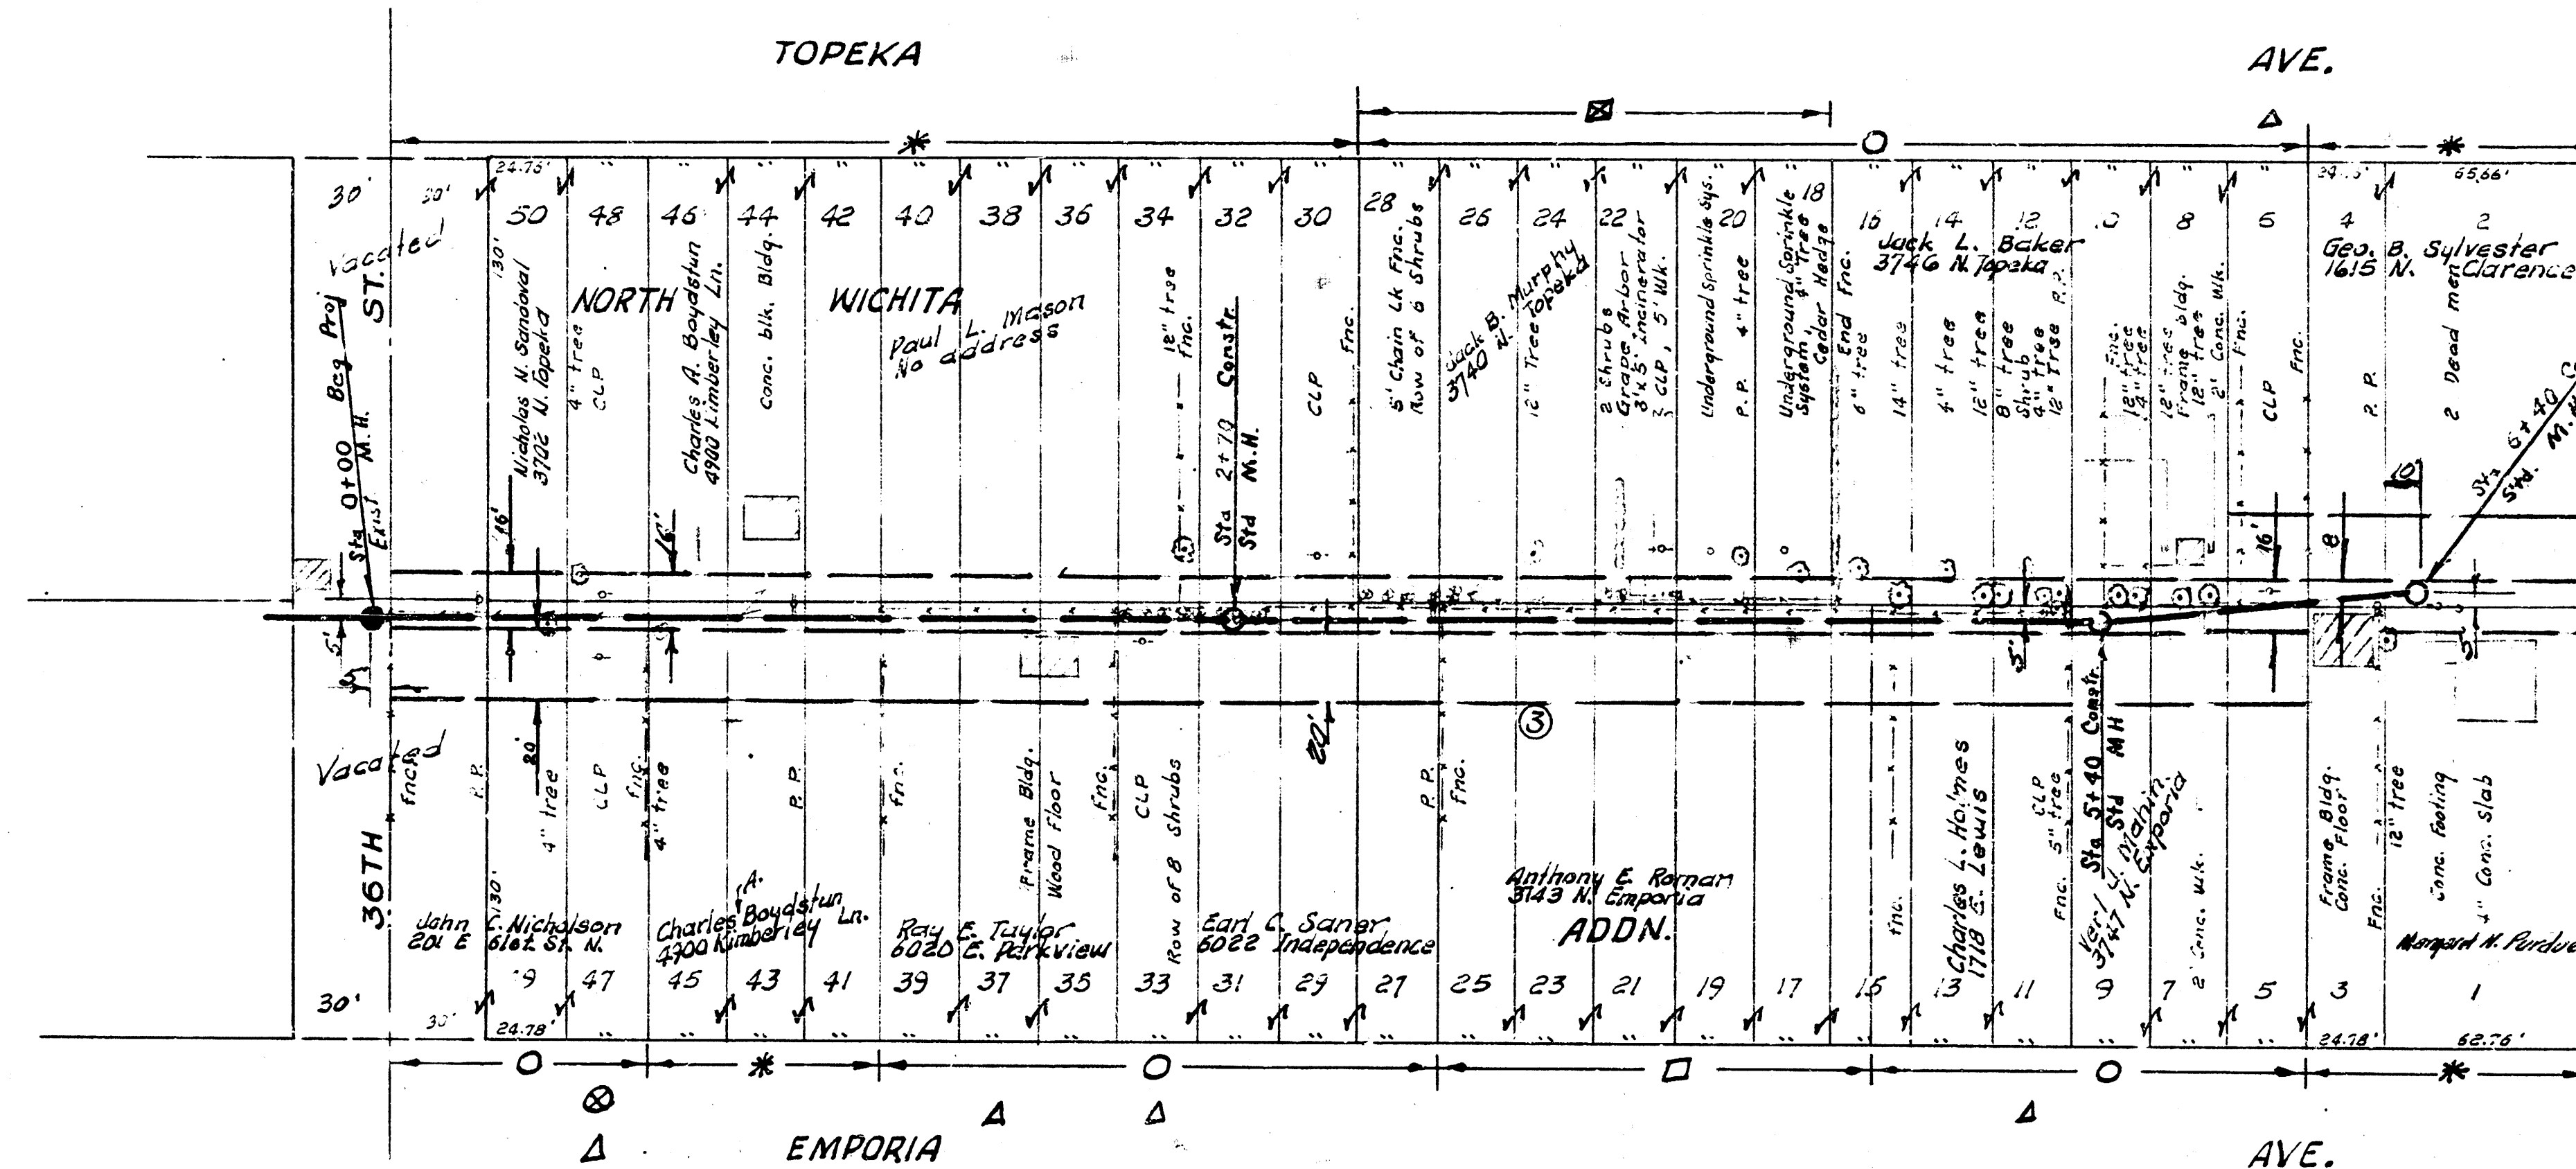

NOTE: TO CONTRACTOR
AND
FIELD ENGINEER

- * Do not replace fence
- Replace fence
- △ Replace C.L.P.
- Replace fc. & C.L.P. if requested by owner
- ⊙ Save fruit trees
- ⊙ Save large tree on E. edge of temp. easmt.

Plan Scale 1" = 40'
Profile Scale 1" = 40' vert.

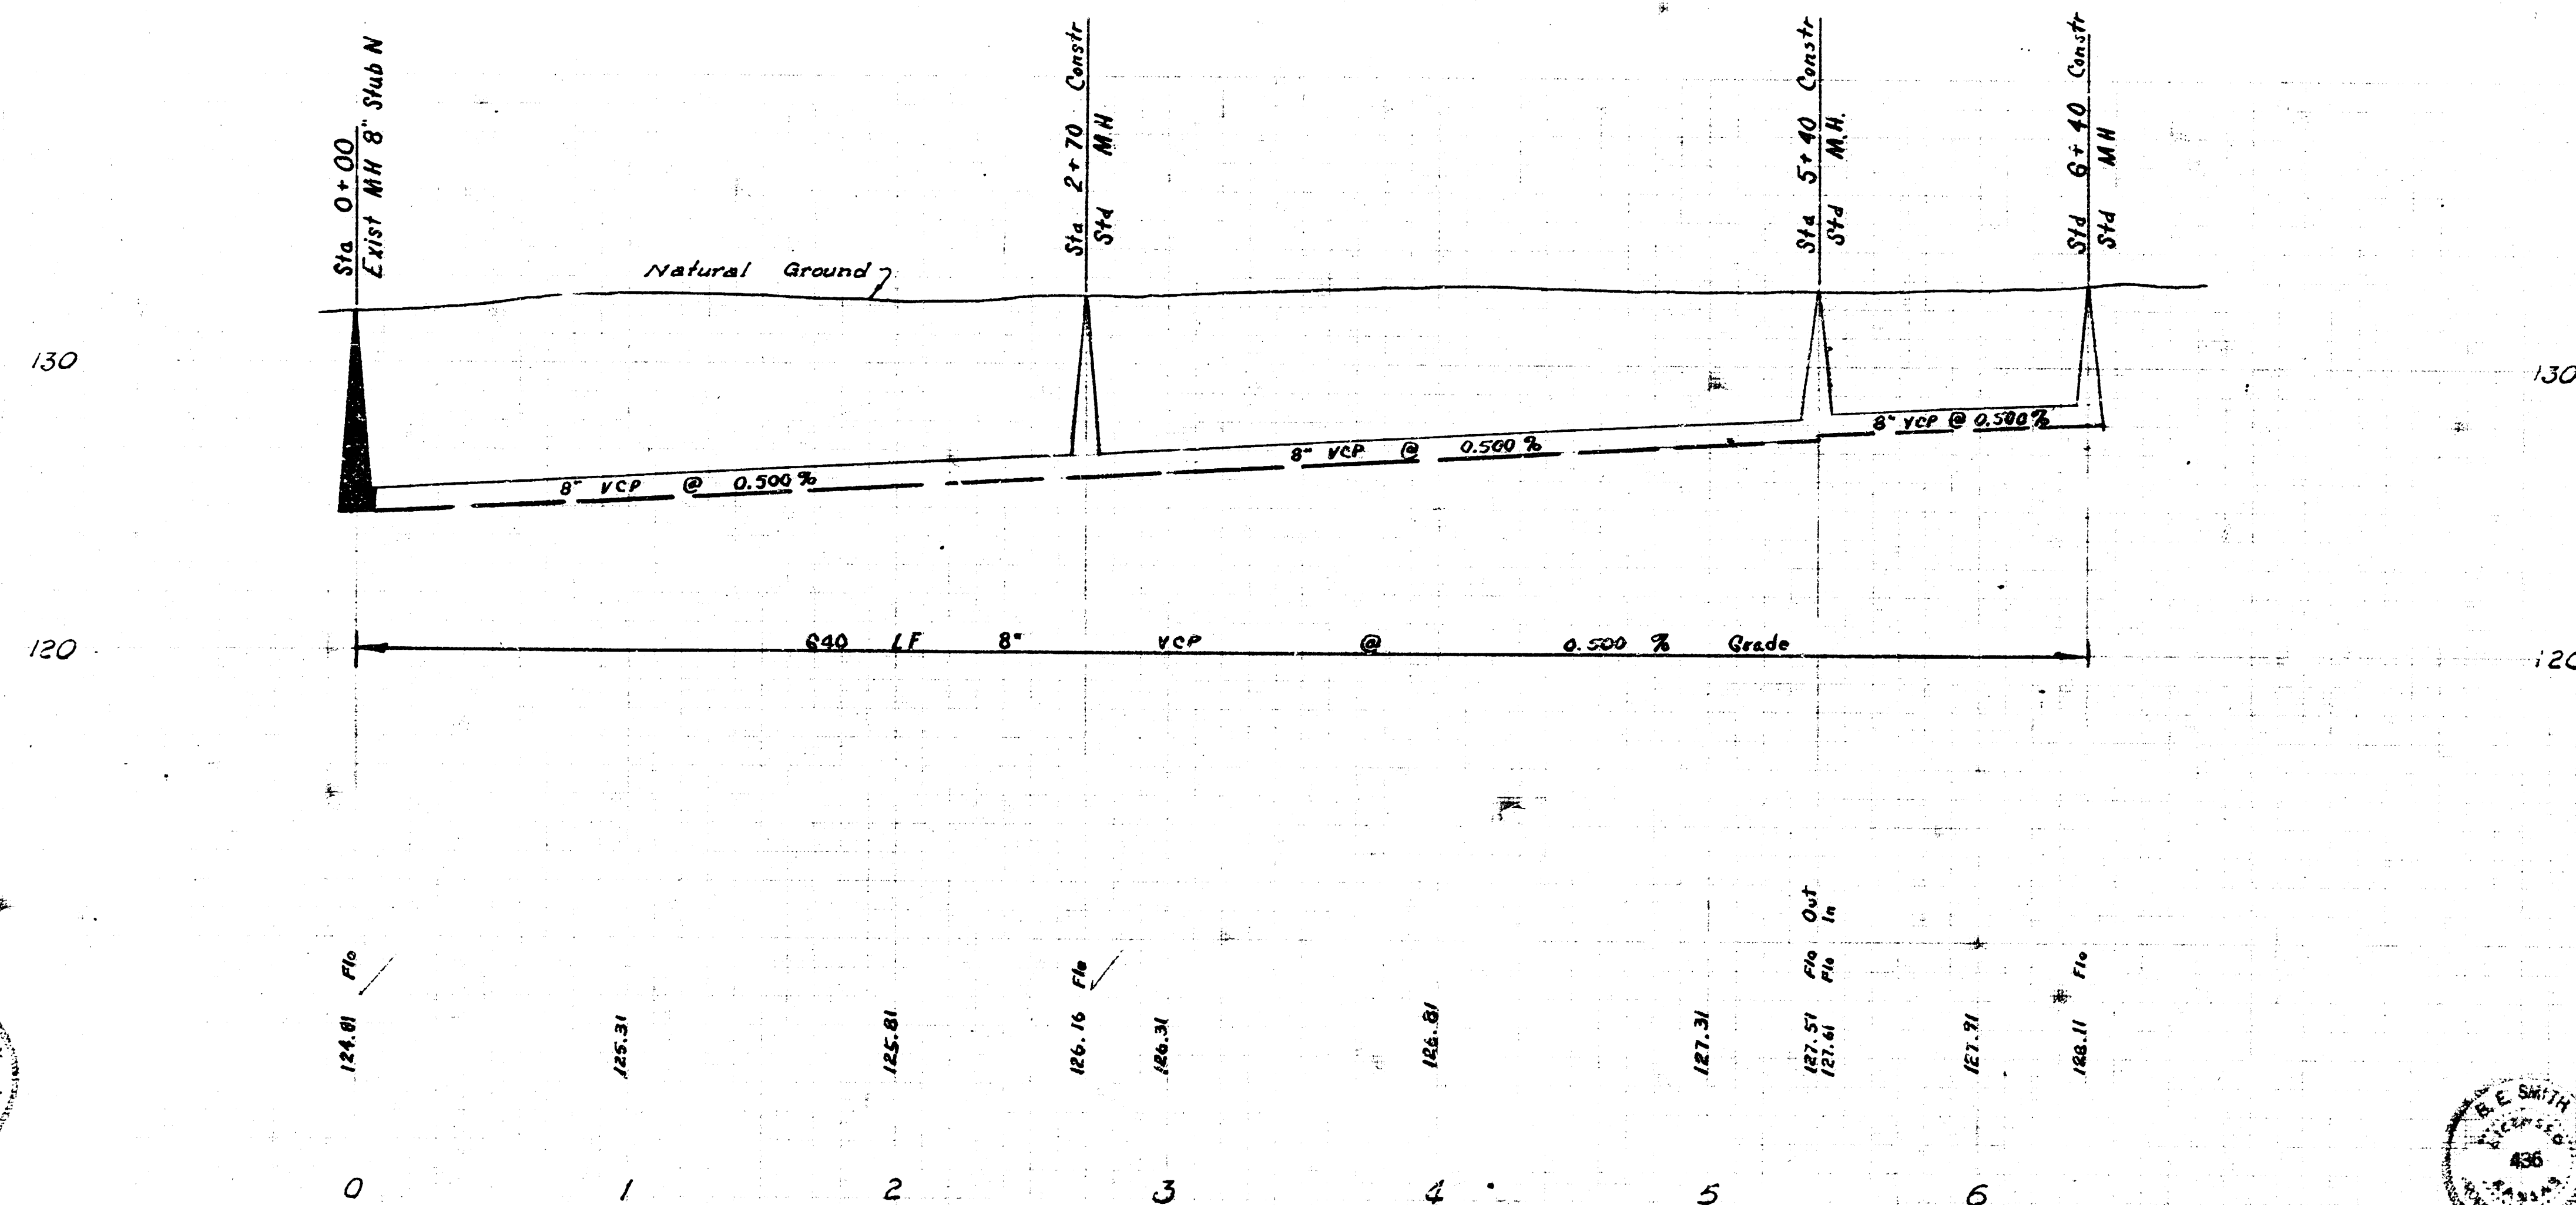

LAT. 43, SUBMAIN 4, S. S. NO. 23
CITY OF WICHITA, KANSAS
B. E. SMITH CITY ENGINEER
JULY 1967 PROJECT NO. C24-50