


Plan Scale 1" = 40'
Profile Scale 1" = 10' Horiz.
1" = 4' Vert.

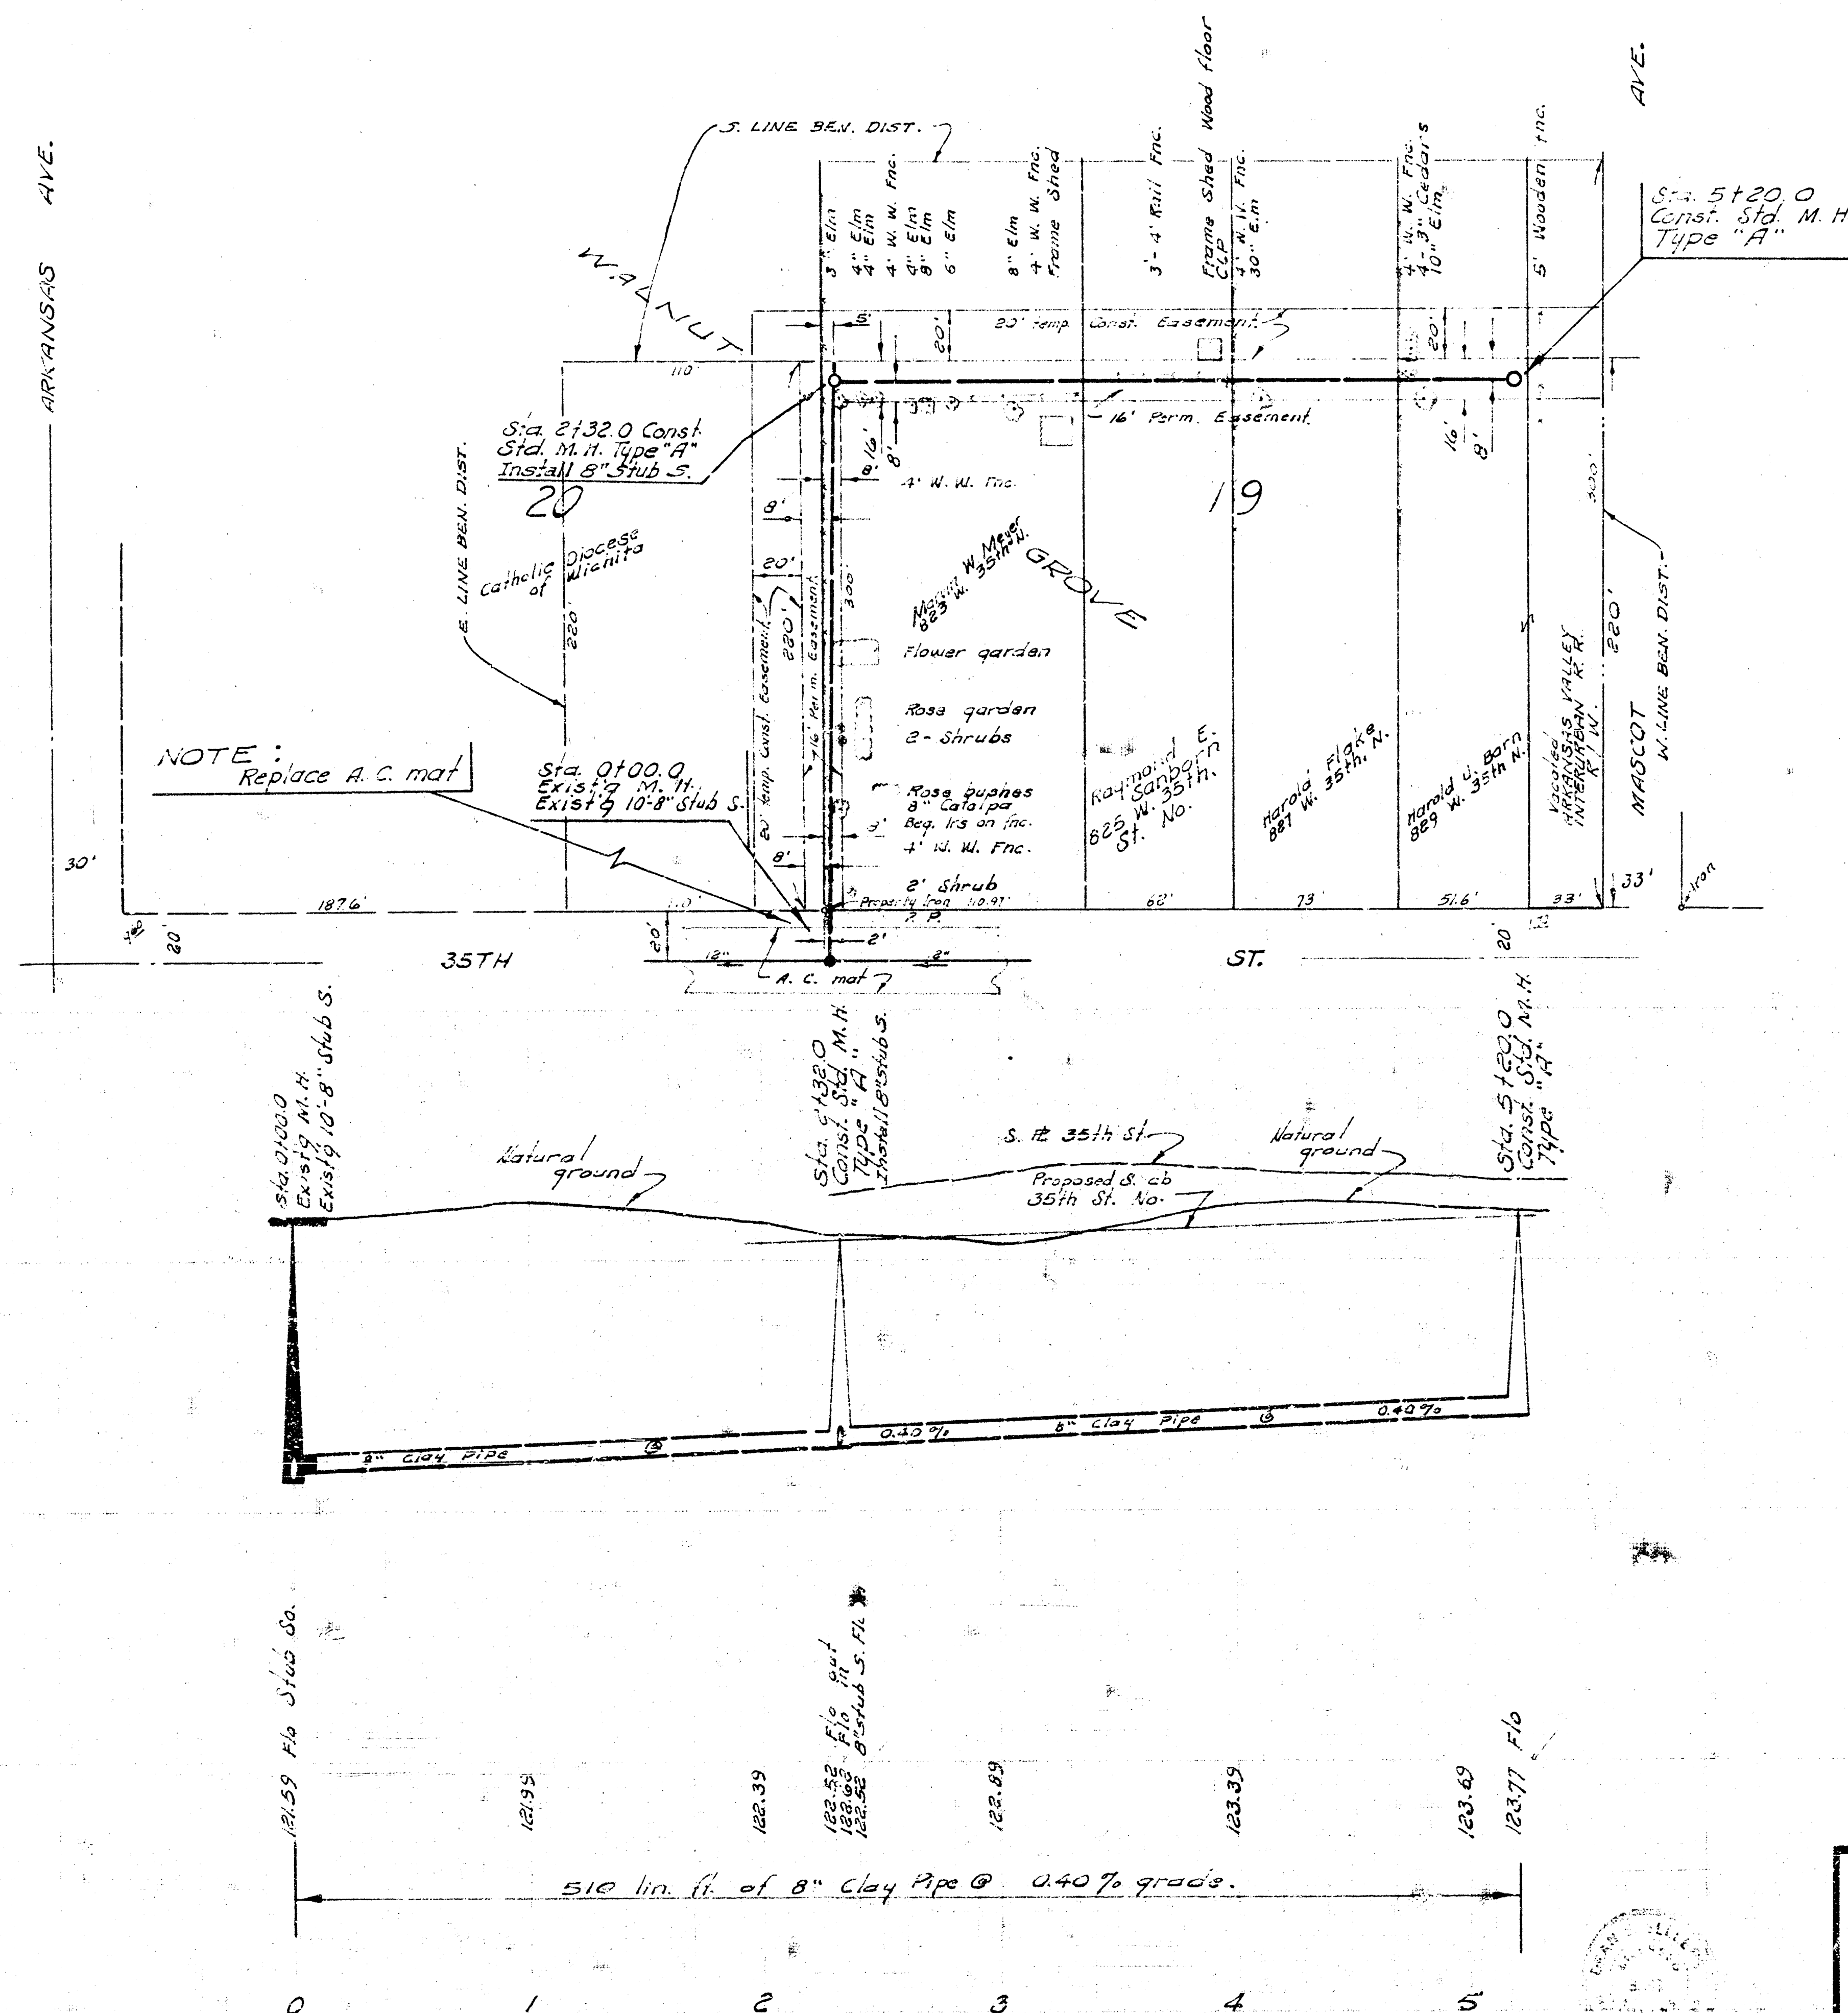

LAT. 45, SUBMAIN 4, S. S. NO. 23
CITY OF WICHITA, KANSAS
B. E. SMITH CITY ENGINEER
OCT 1970 PROJECT NO. C 25-15