


B. M. 133.69 "M" in Mueller, P. P. S.W. cor
35th St. and Armstrong Ave.

Survey by A. E. Smith, Bk No. AR-31
Plan checked by _____
Profile checked by _____

Plan Scale 1" = 40'
Profile Scale 1" = 10'

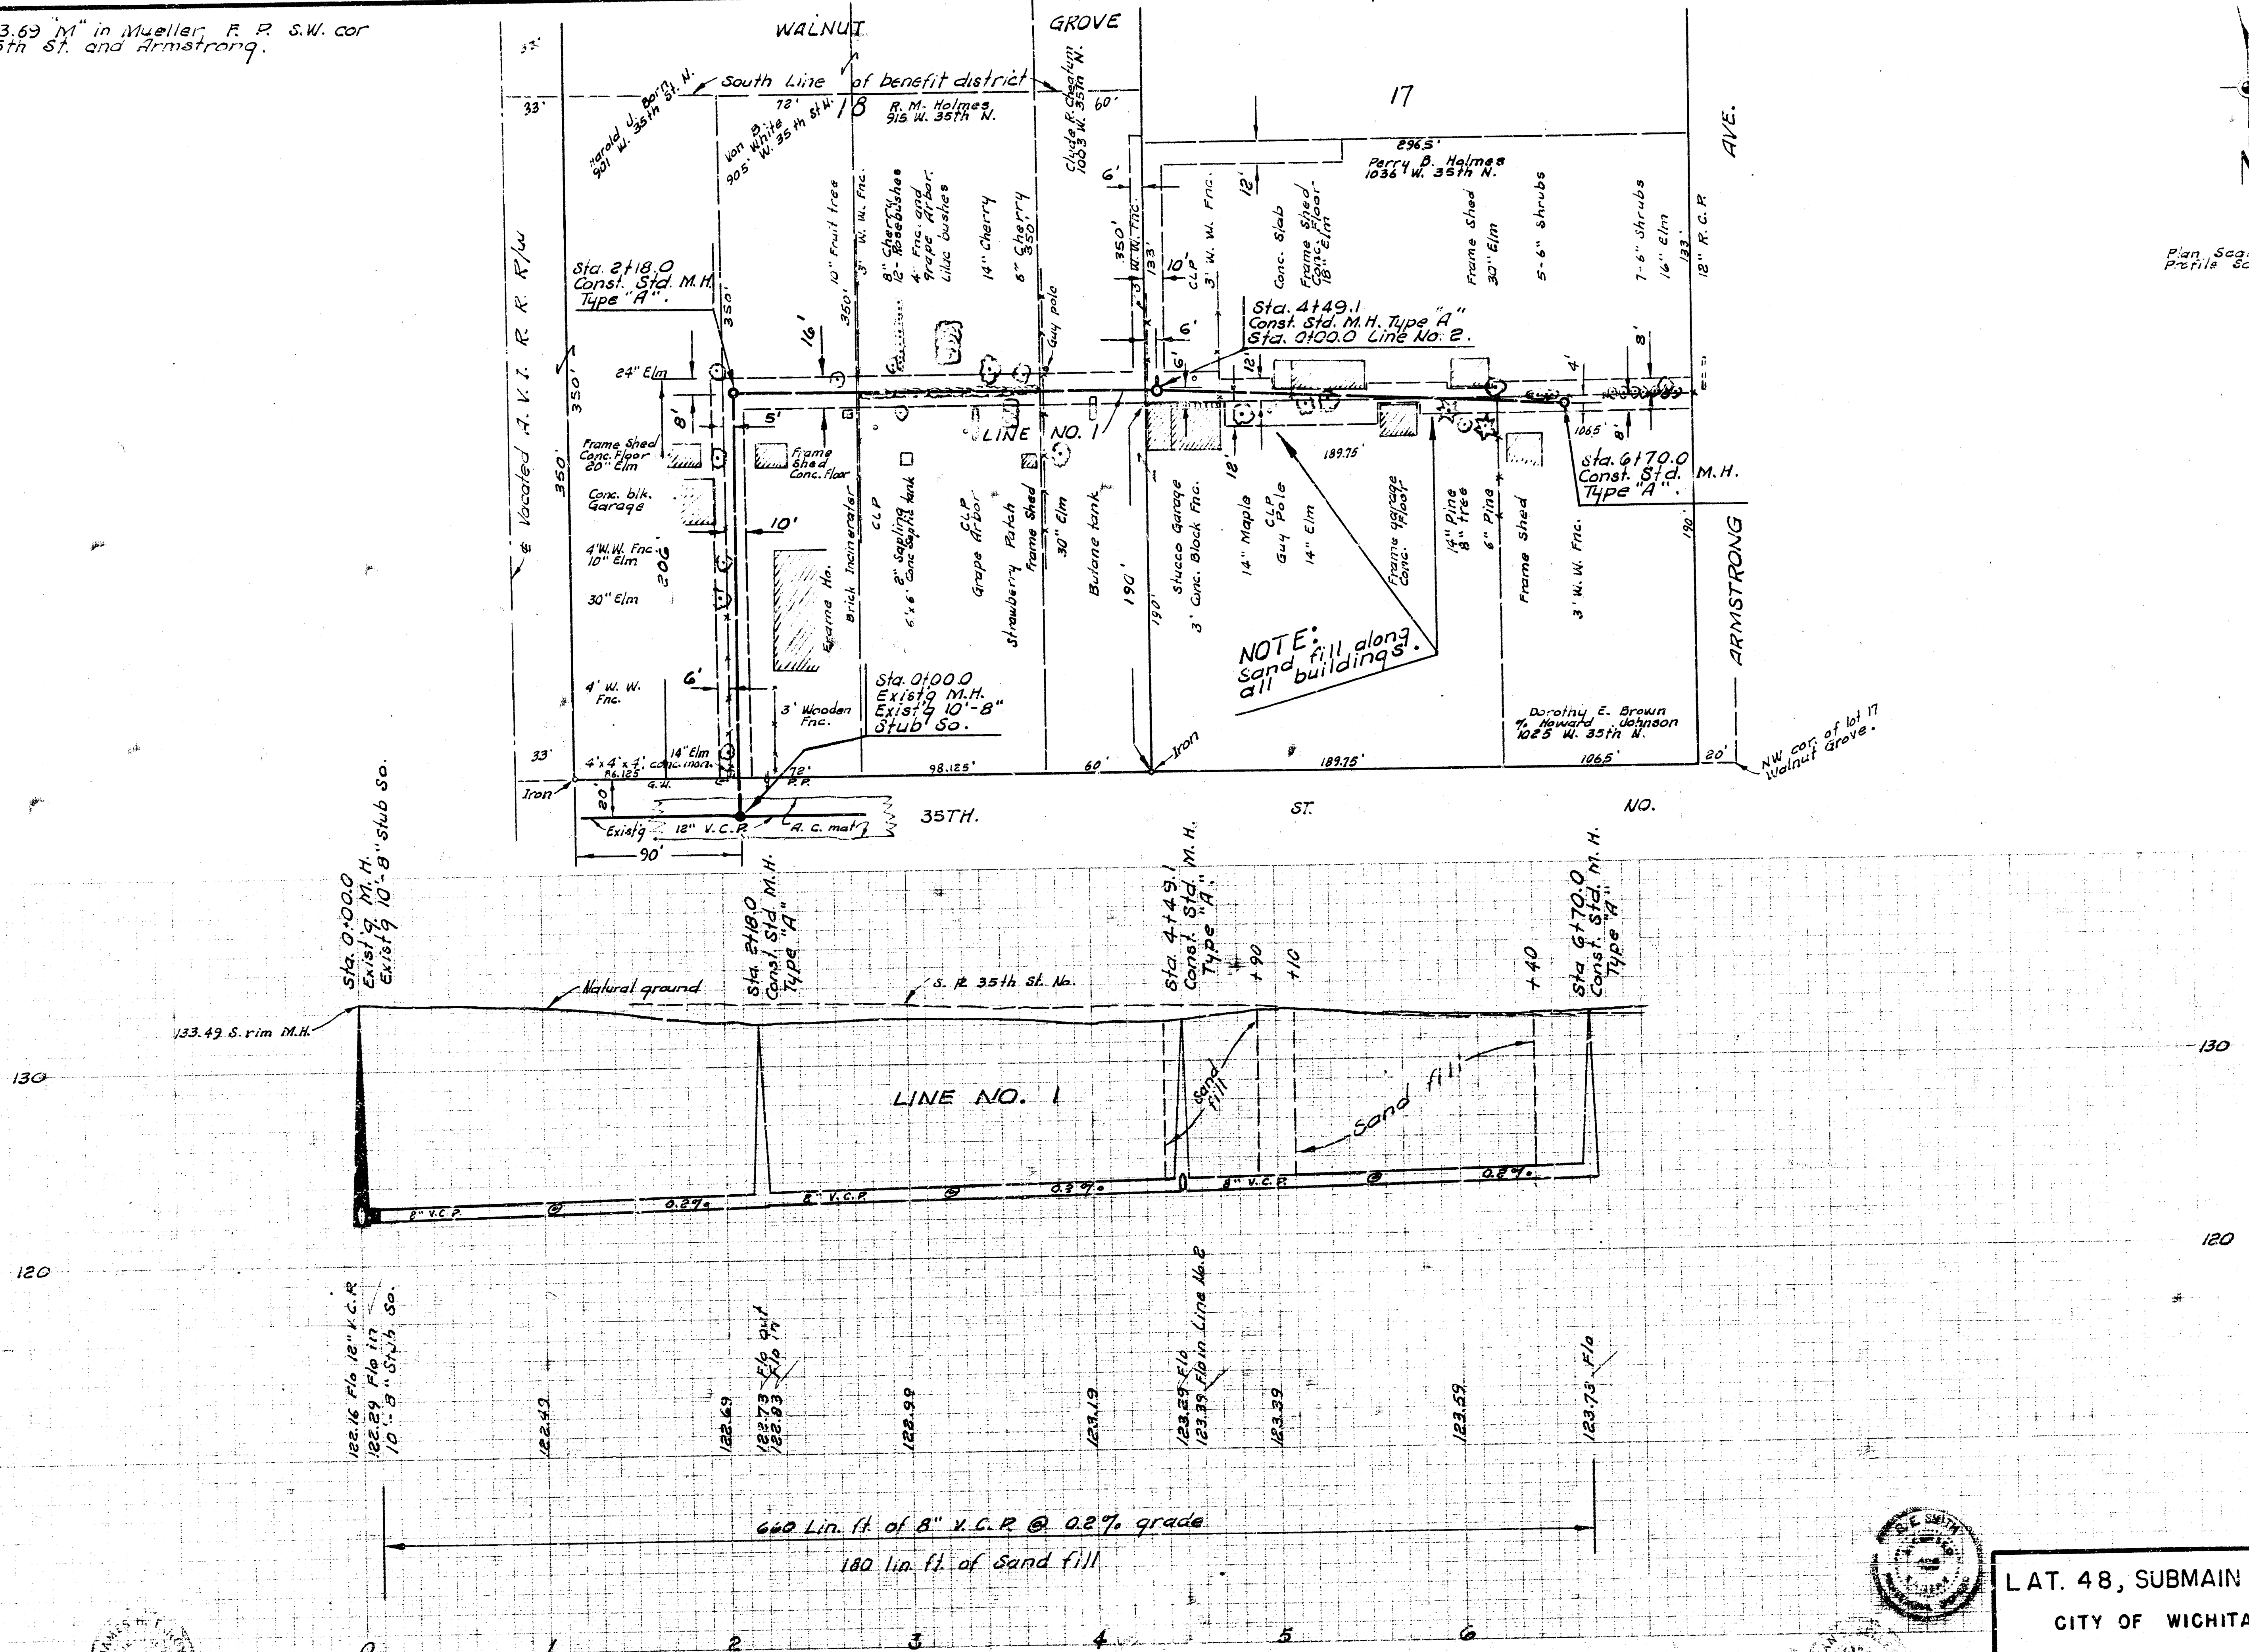

L.A.T. 48, SUBMAIN 4, S. S. NO. 23
CITY OF WICHITA, KANSAS
B. E. SMITH CITY ENGINEER
JUNE 1966 PROJECT NO. C25-34
SHEET NO. 1 OF 2

