

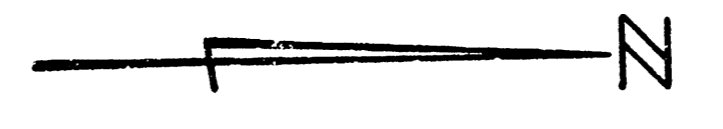
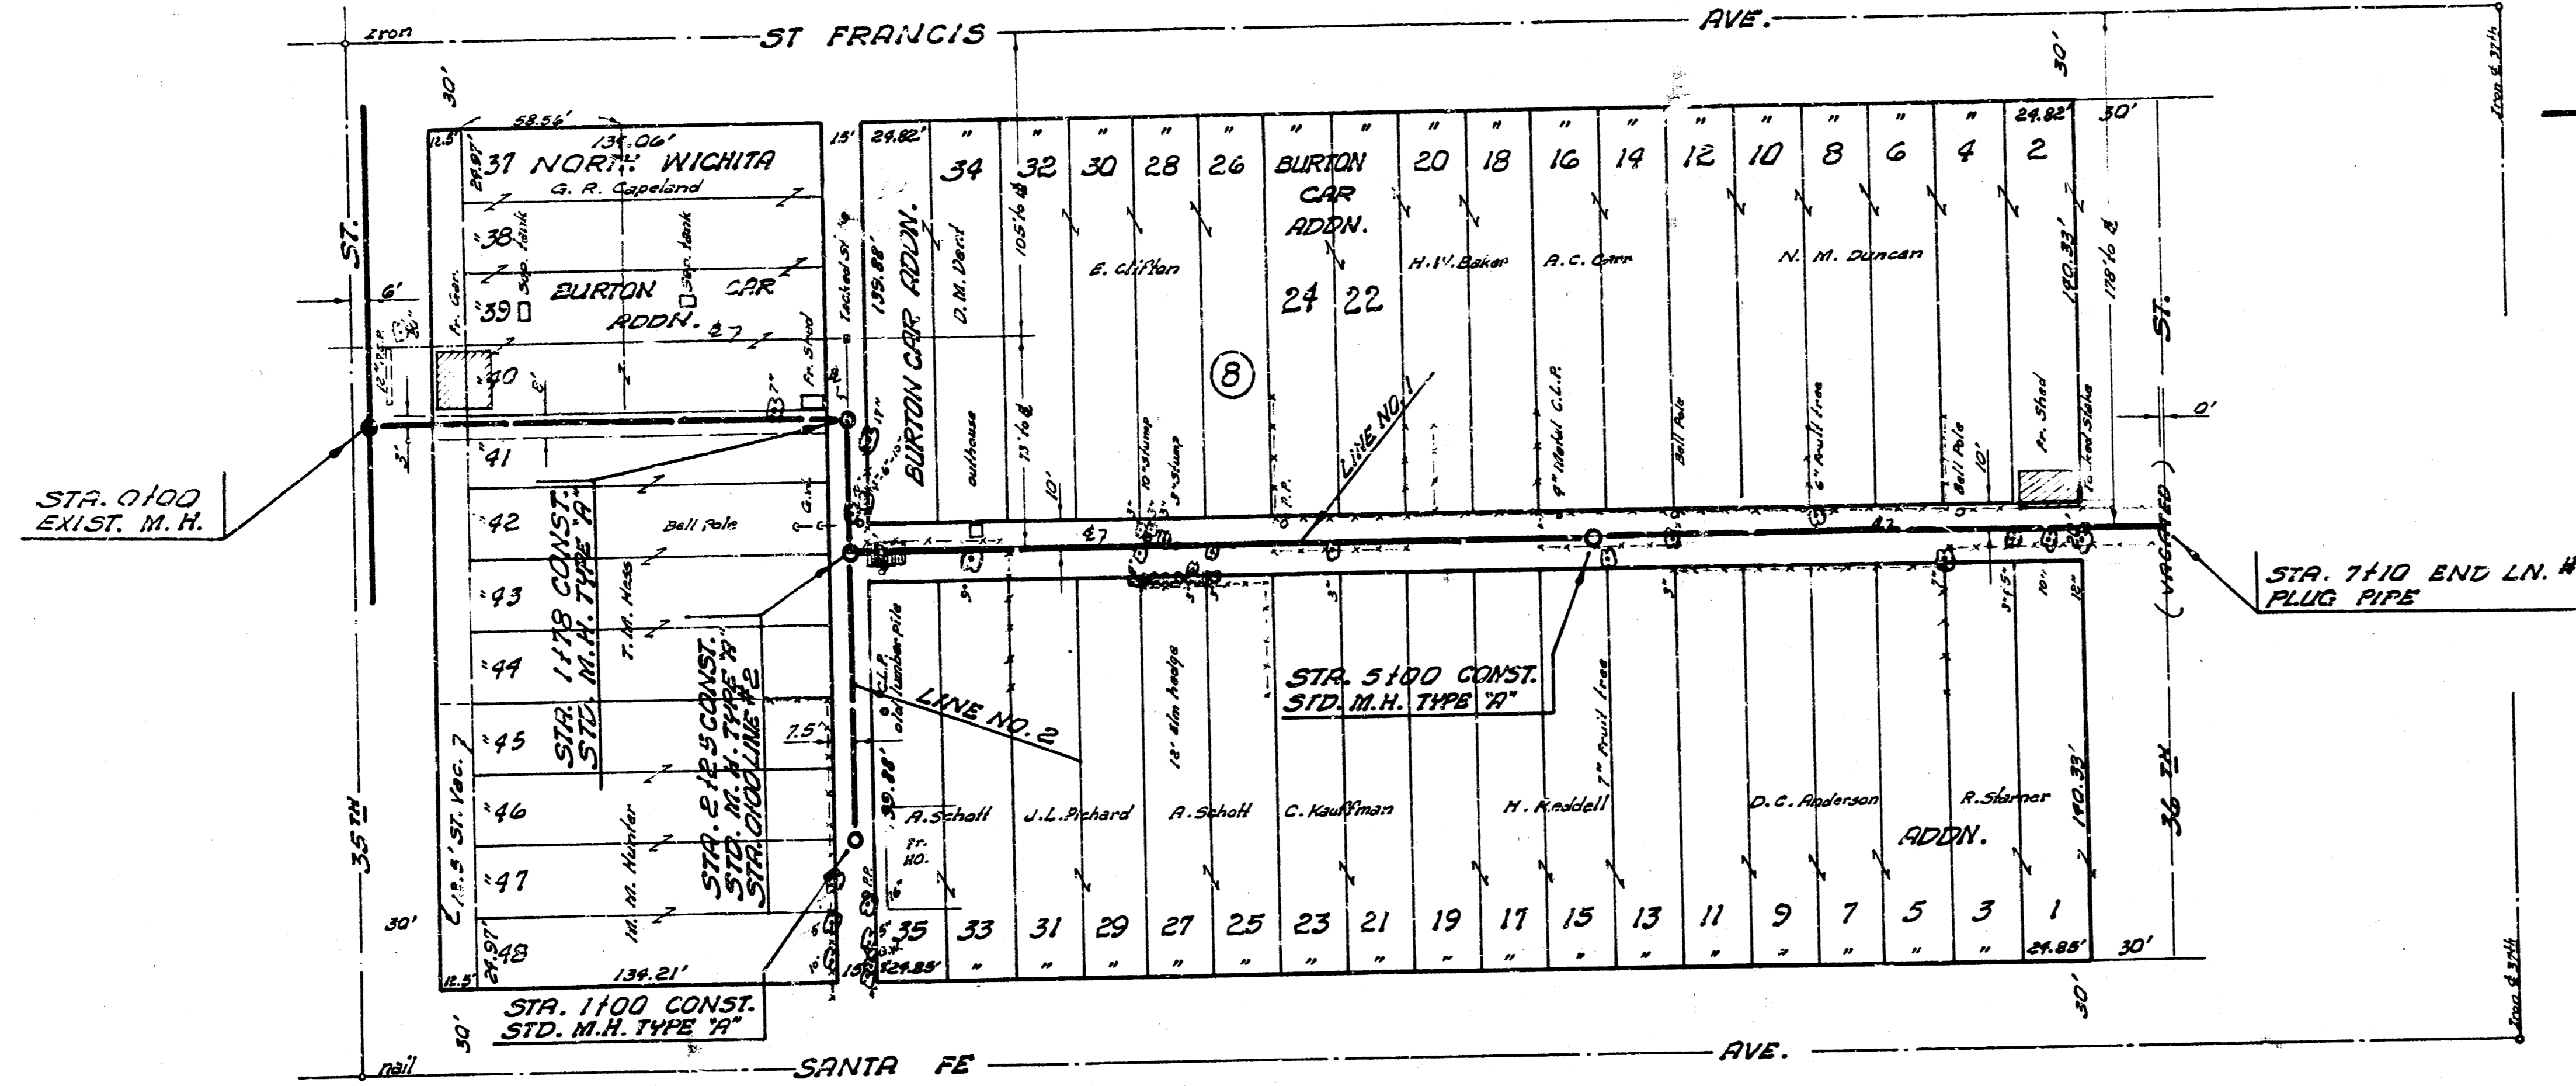


U. Glavin  
D. Cranner

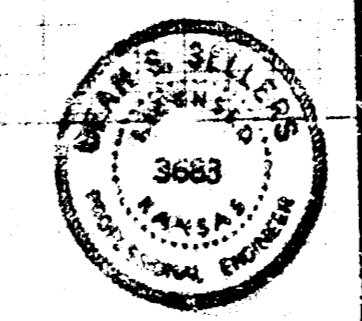

Plan Scale 1" = 40'  
Profile Scale 1" = 40' Hor.  
1" = 4' Vert.

B. M. 131.83 S. E. Cor. Conc. M. H. on N. W. Cor. 35th St. N. & St Francis

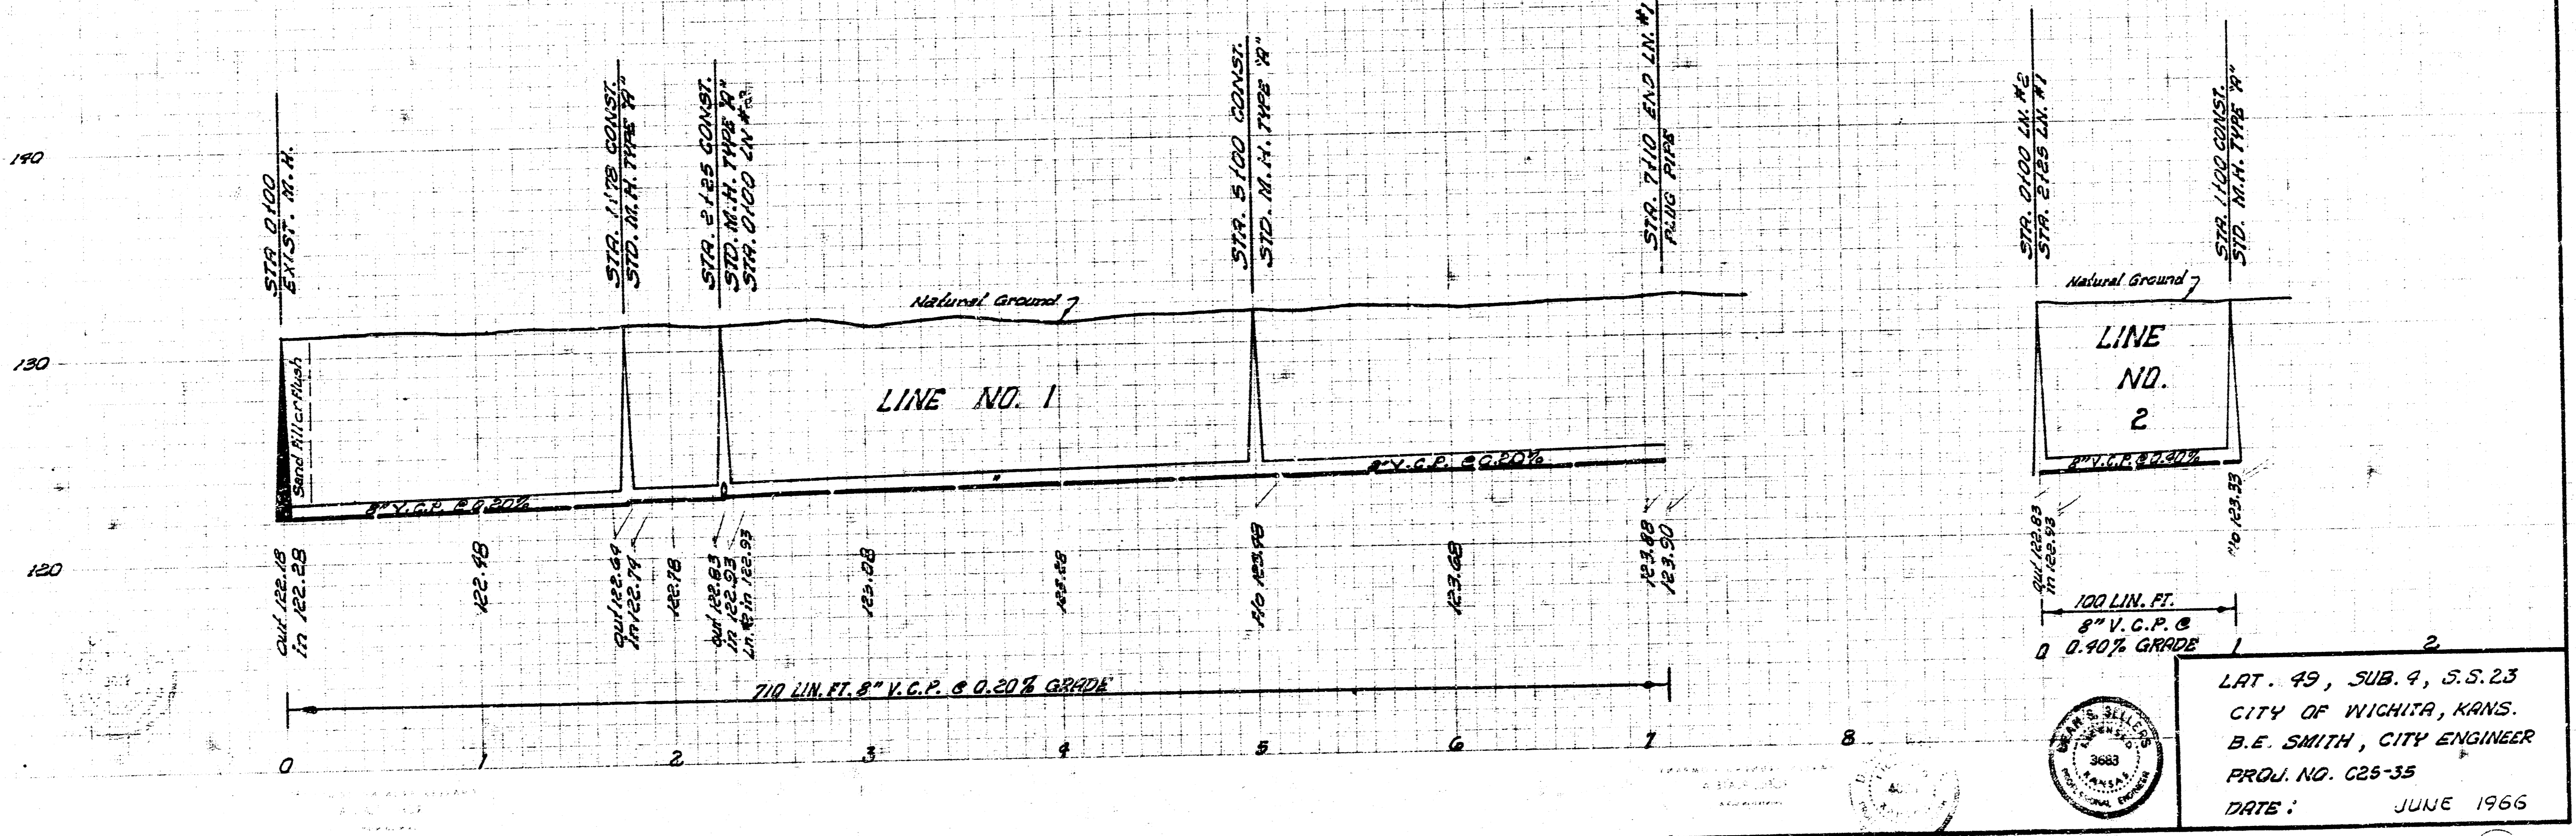

LAT. 49, SUB. 4, S. 5. 23  
CITY OF WICHITA, KANS.  
B.E. SMITH, CITY ENGINEER  
PROJ. NO. C25-35  
DATE: JUNE 1966