



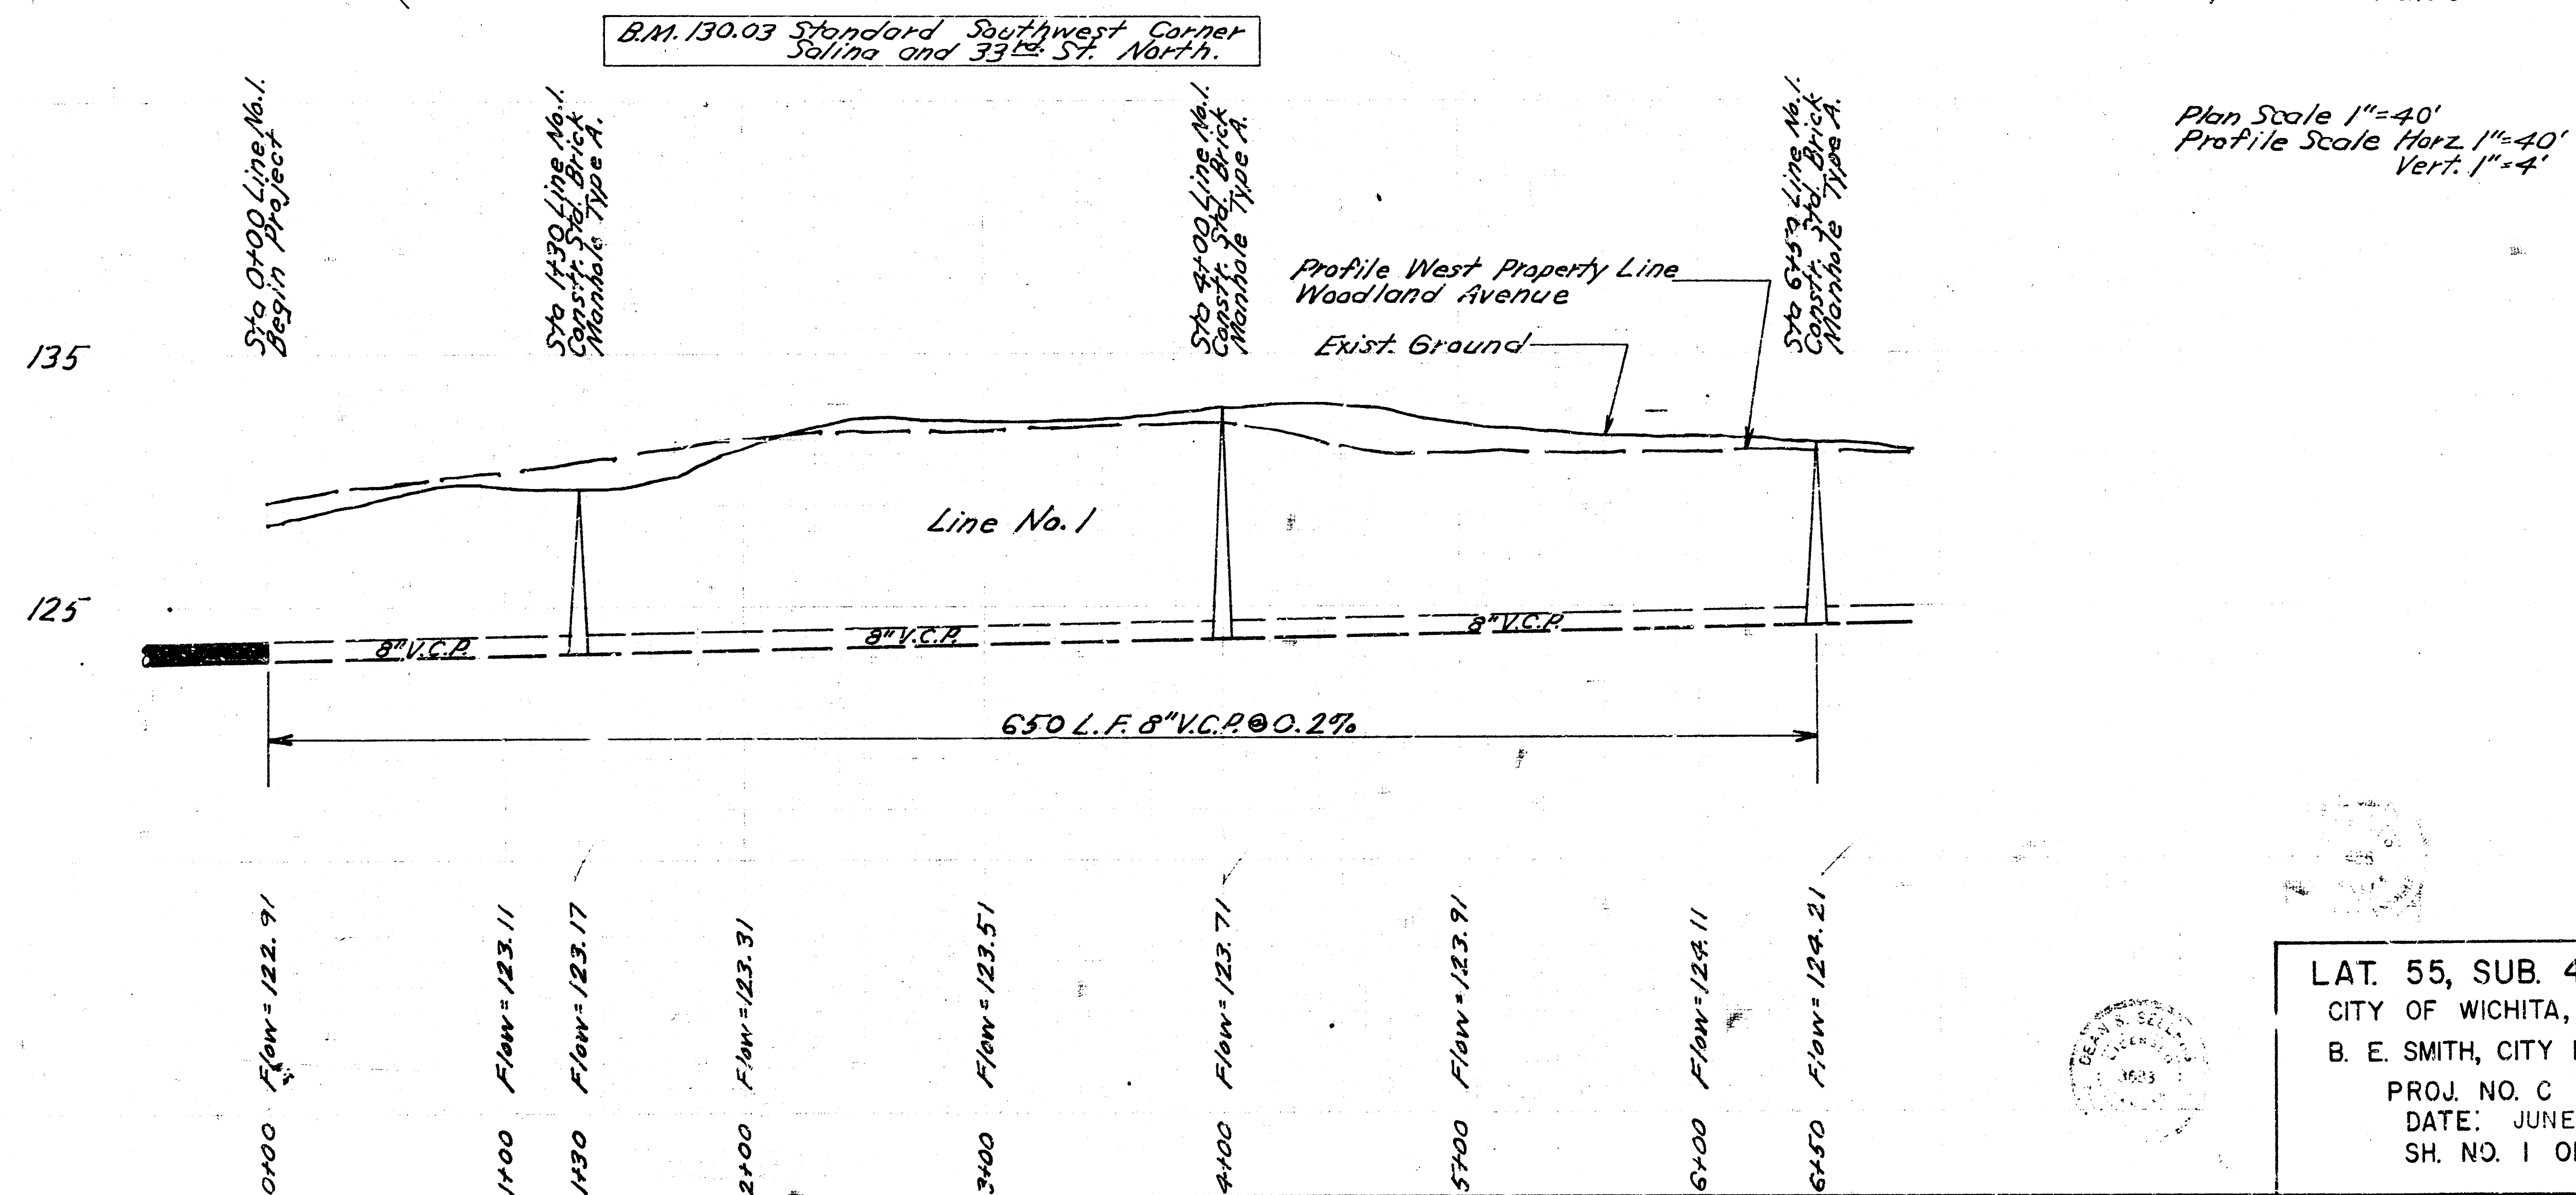

LAT. 55, SUB. 4, S.S. 23
CITY OF WICHITA, KANSAS
B. E. SMITH, CITY ENGINEER
PROJ. NO. C 26-9
DATE: JUNE 1969
SH. NO. 1 OF 2

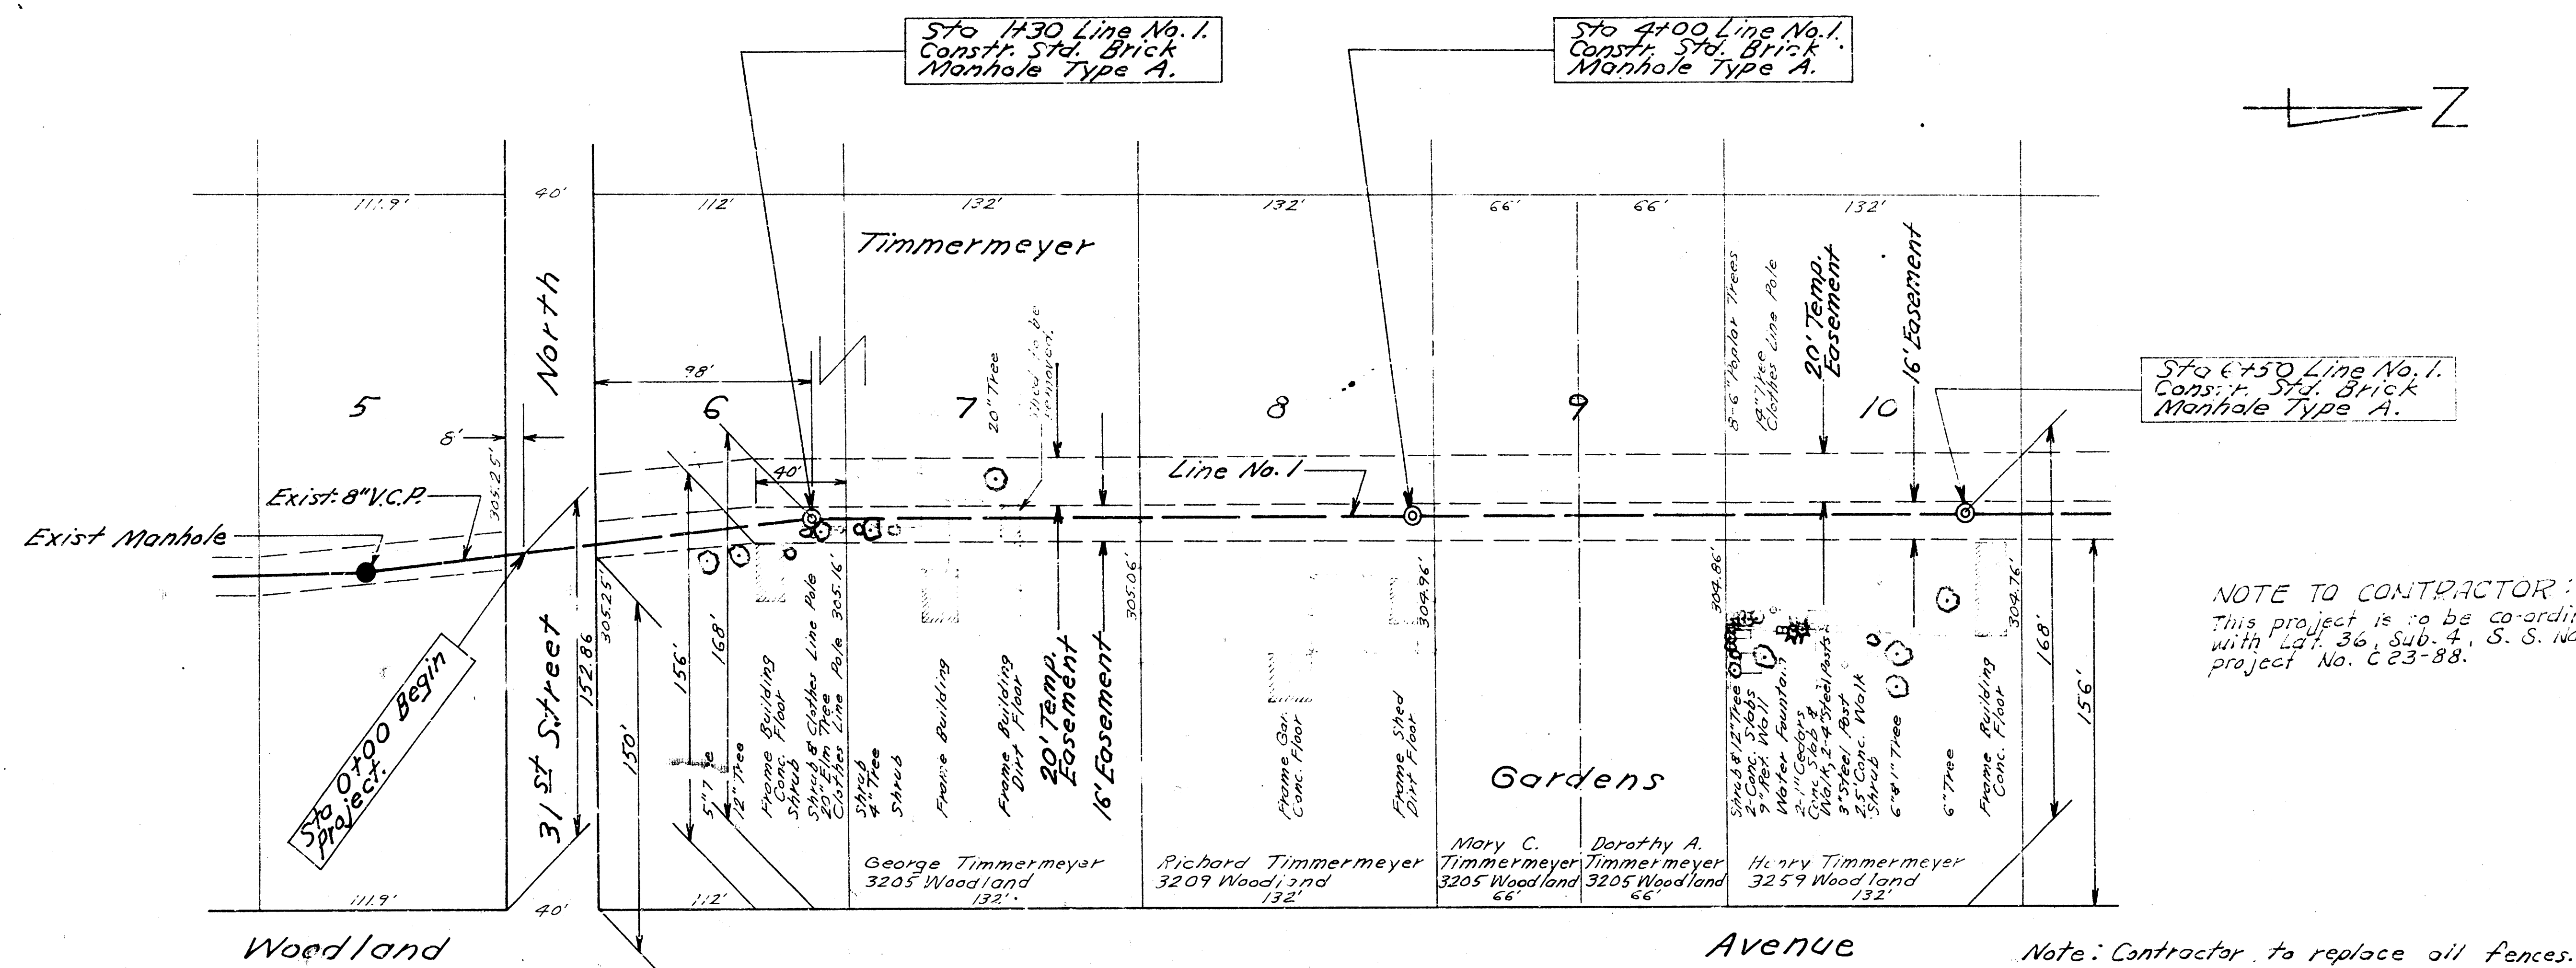