
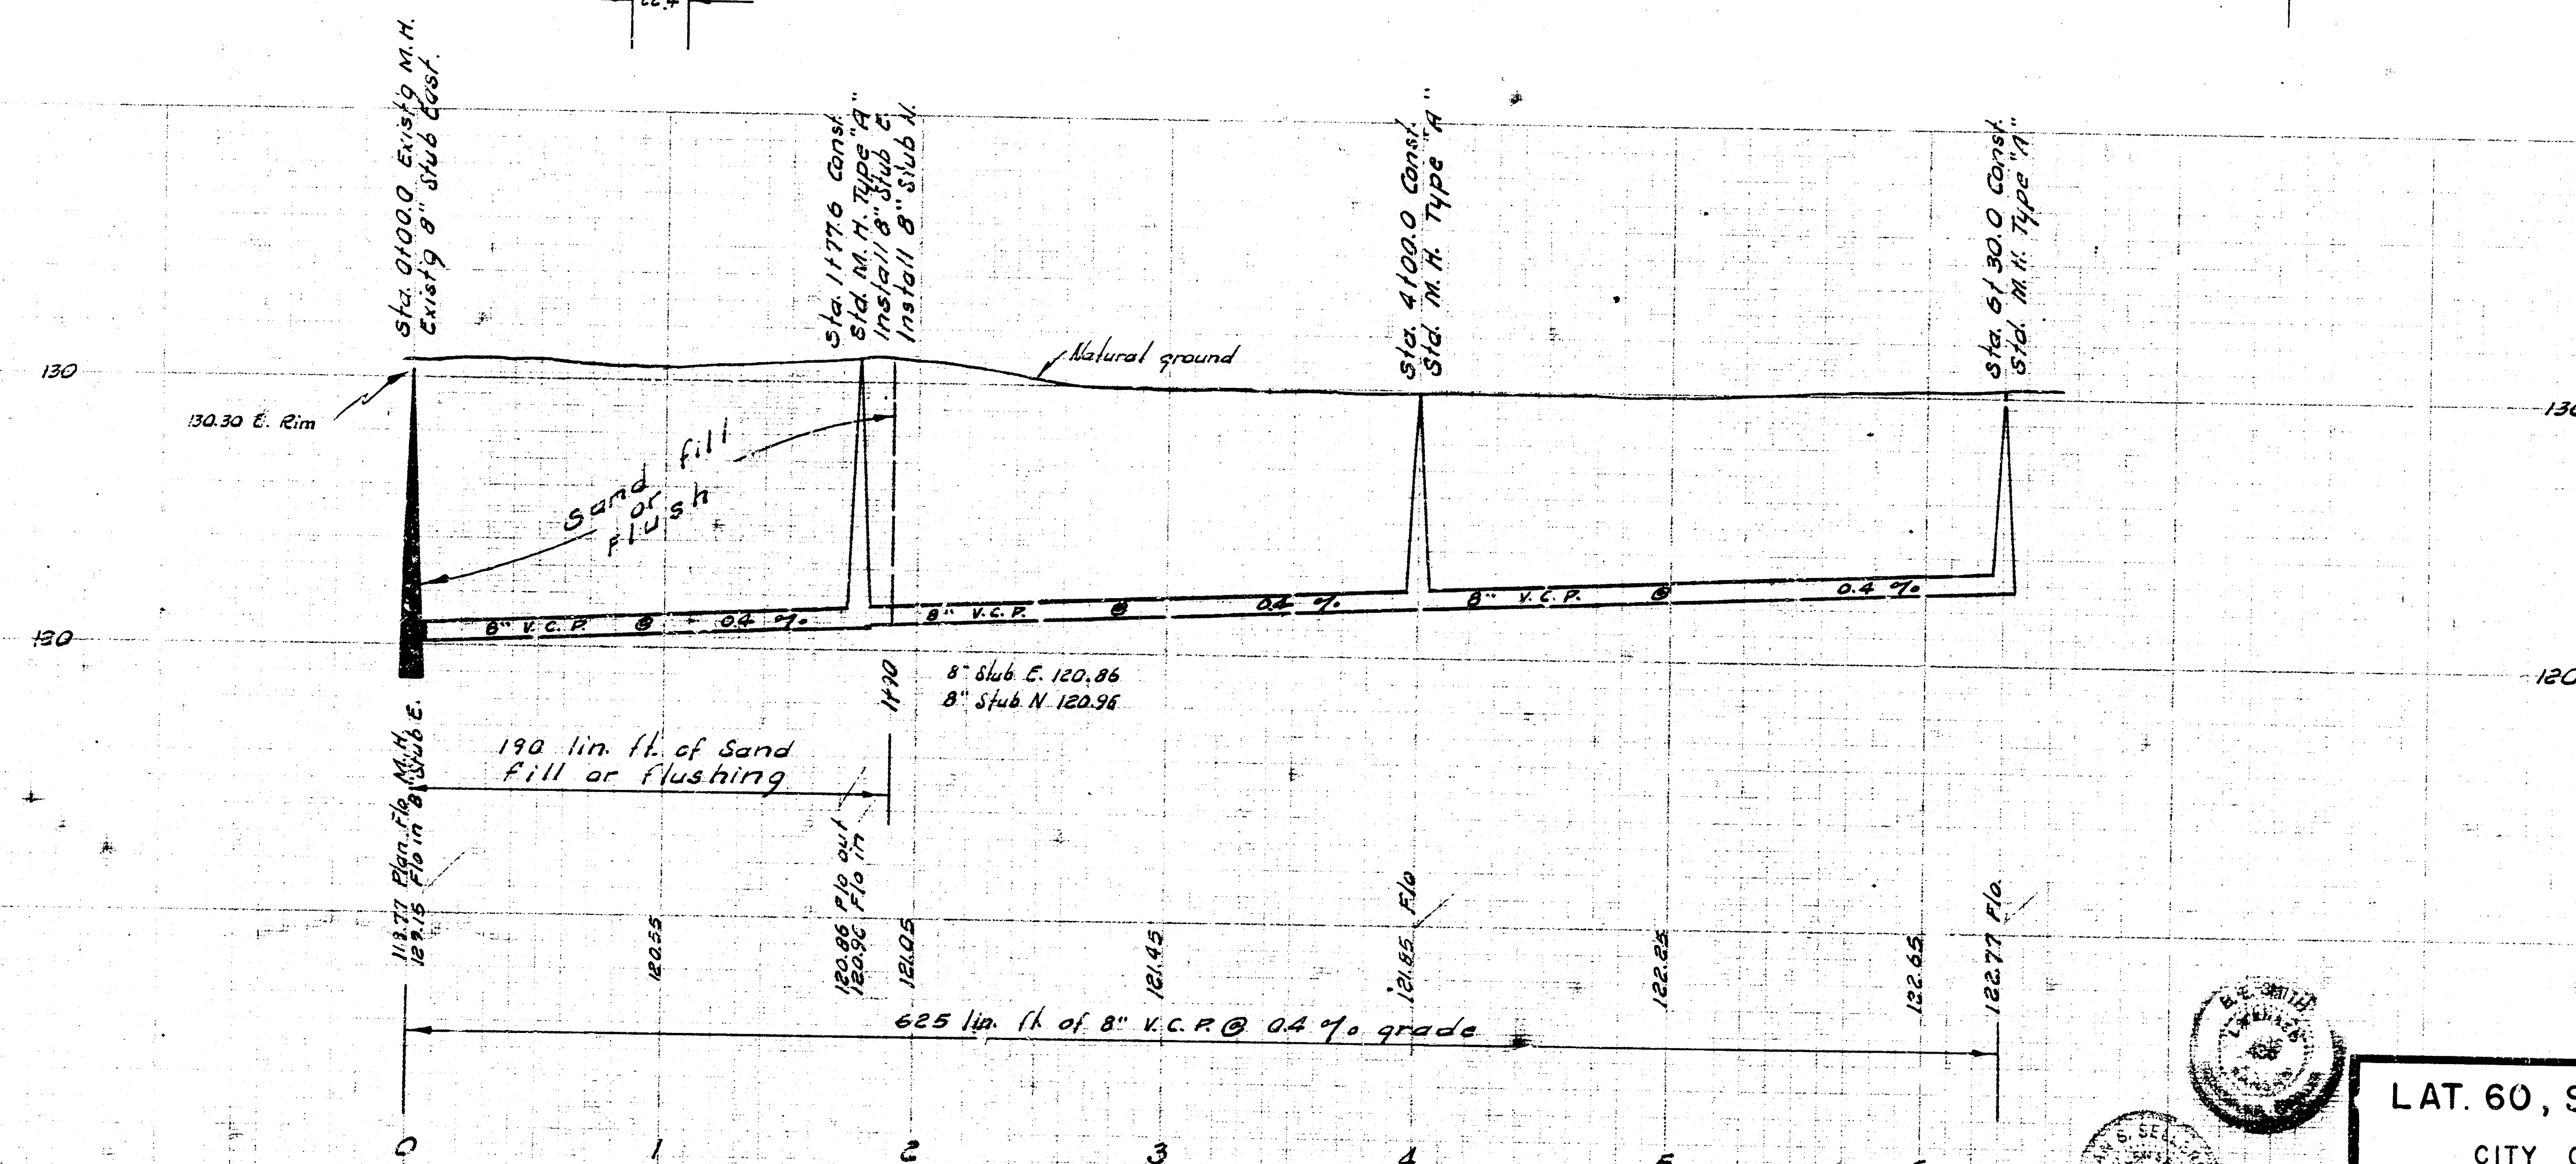


B. M. 13153 R. R. Spike S.E. Side P. F. N.W. 33rd. & St. Francis.

ORIGINAL TOWN OF NORTH WICHITA
BLOCK 15

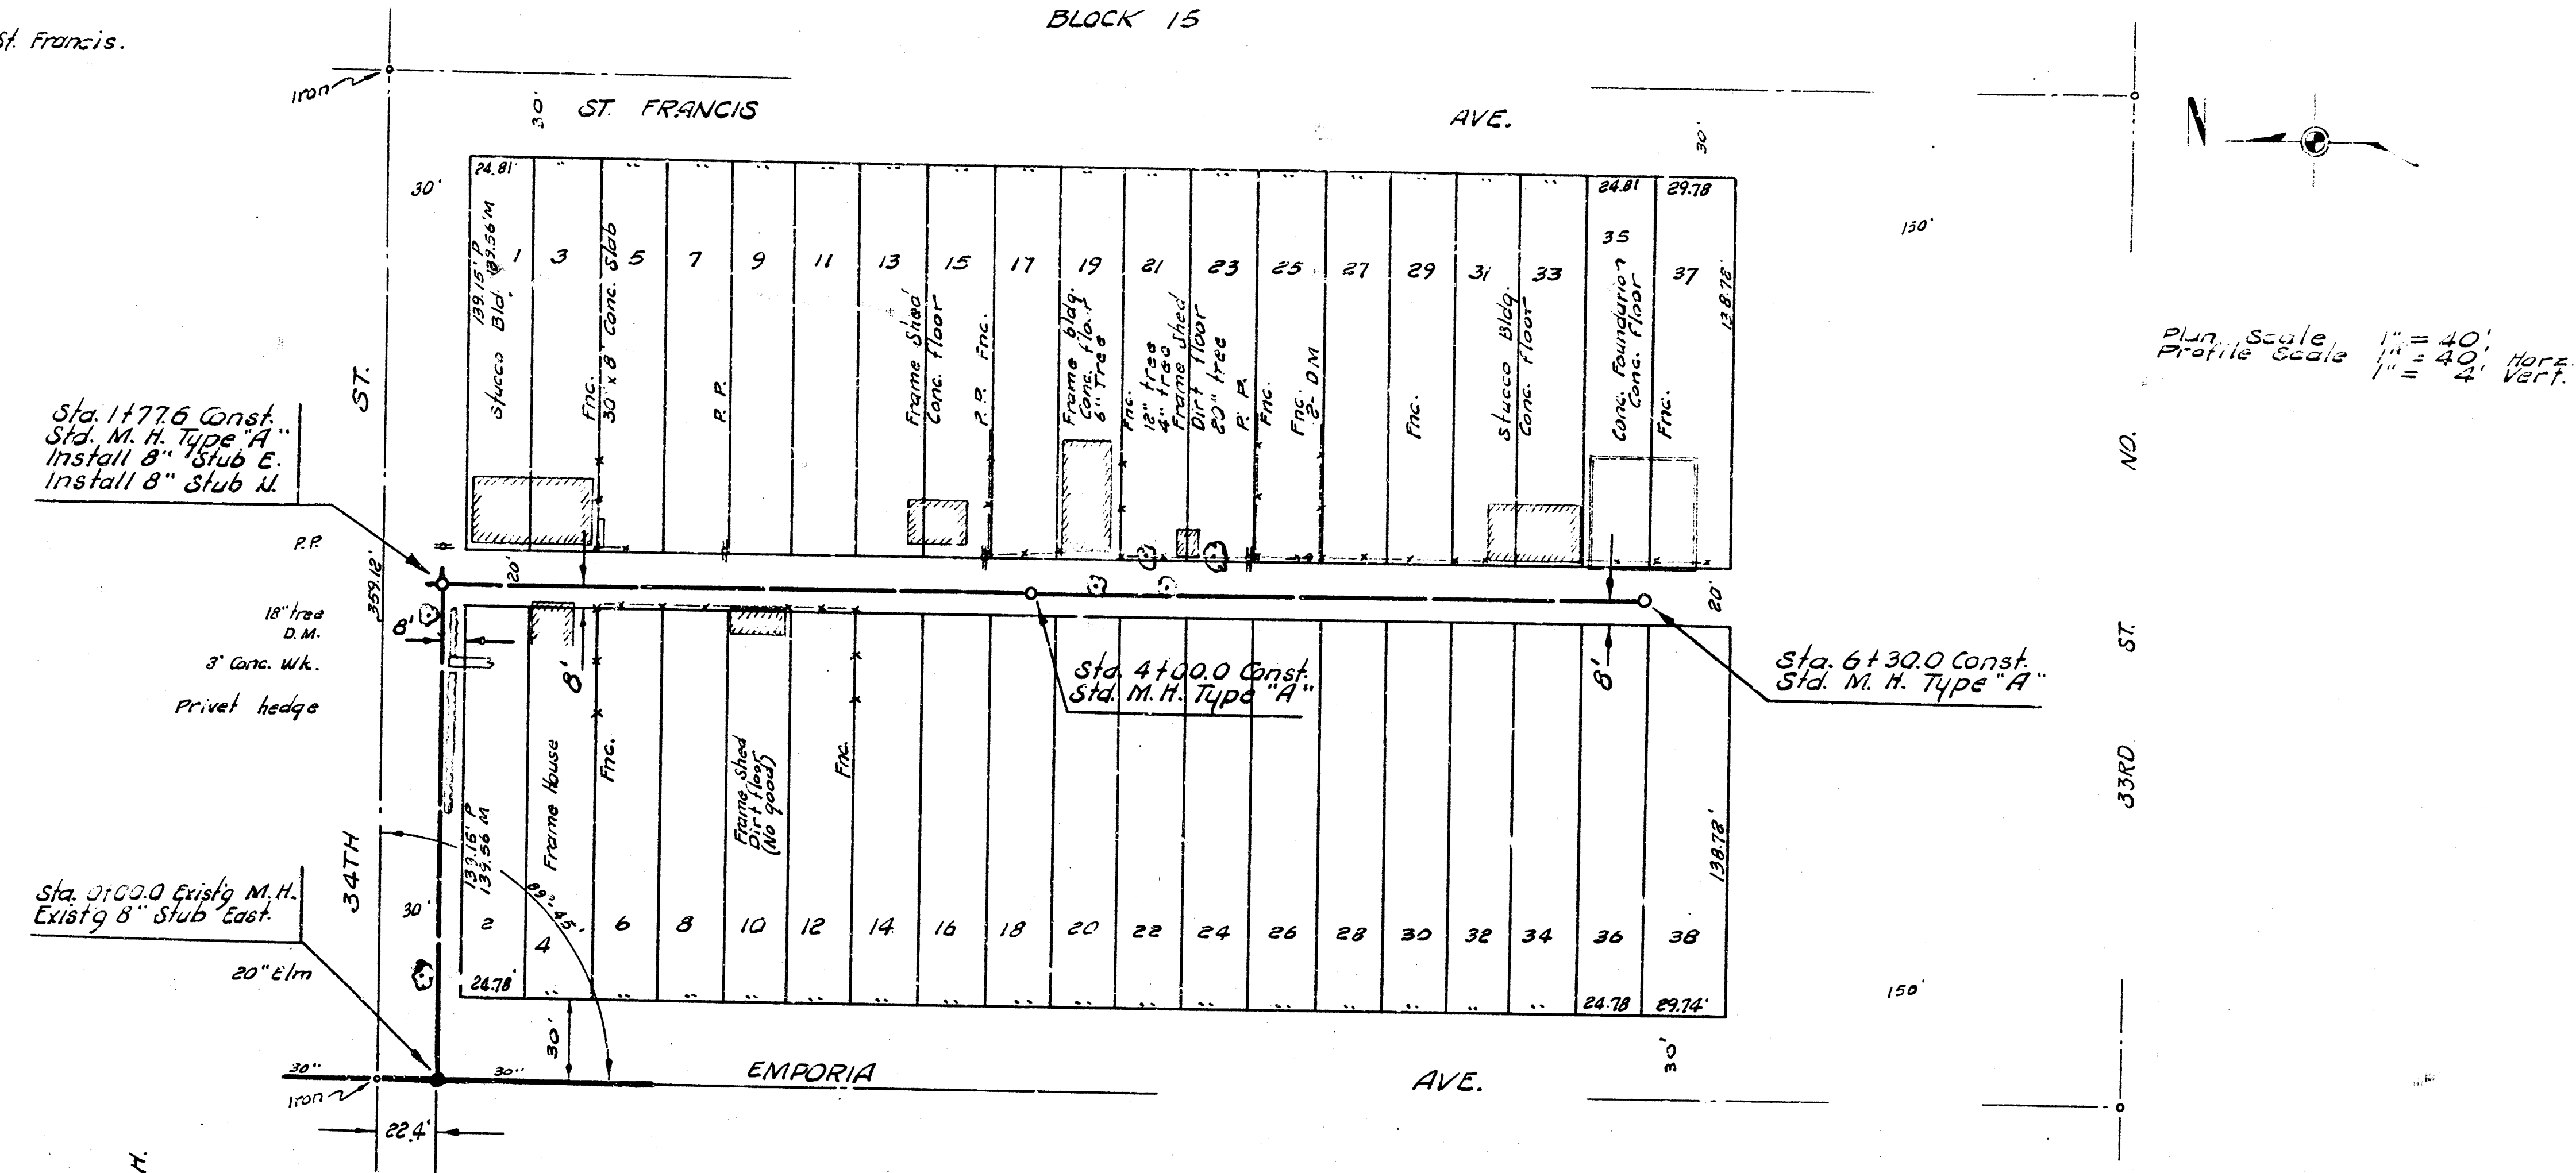

CITY OF WICHITA, KANSAS

APRIL 1967 PROJECT NO. C27-3