



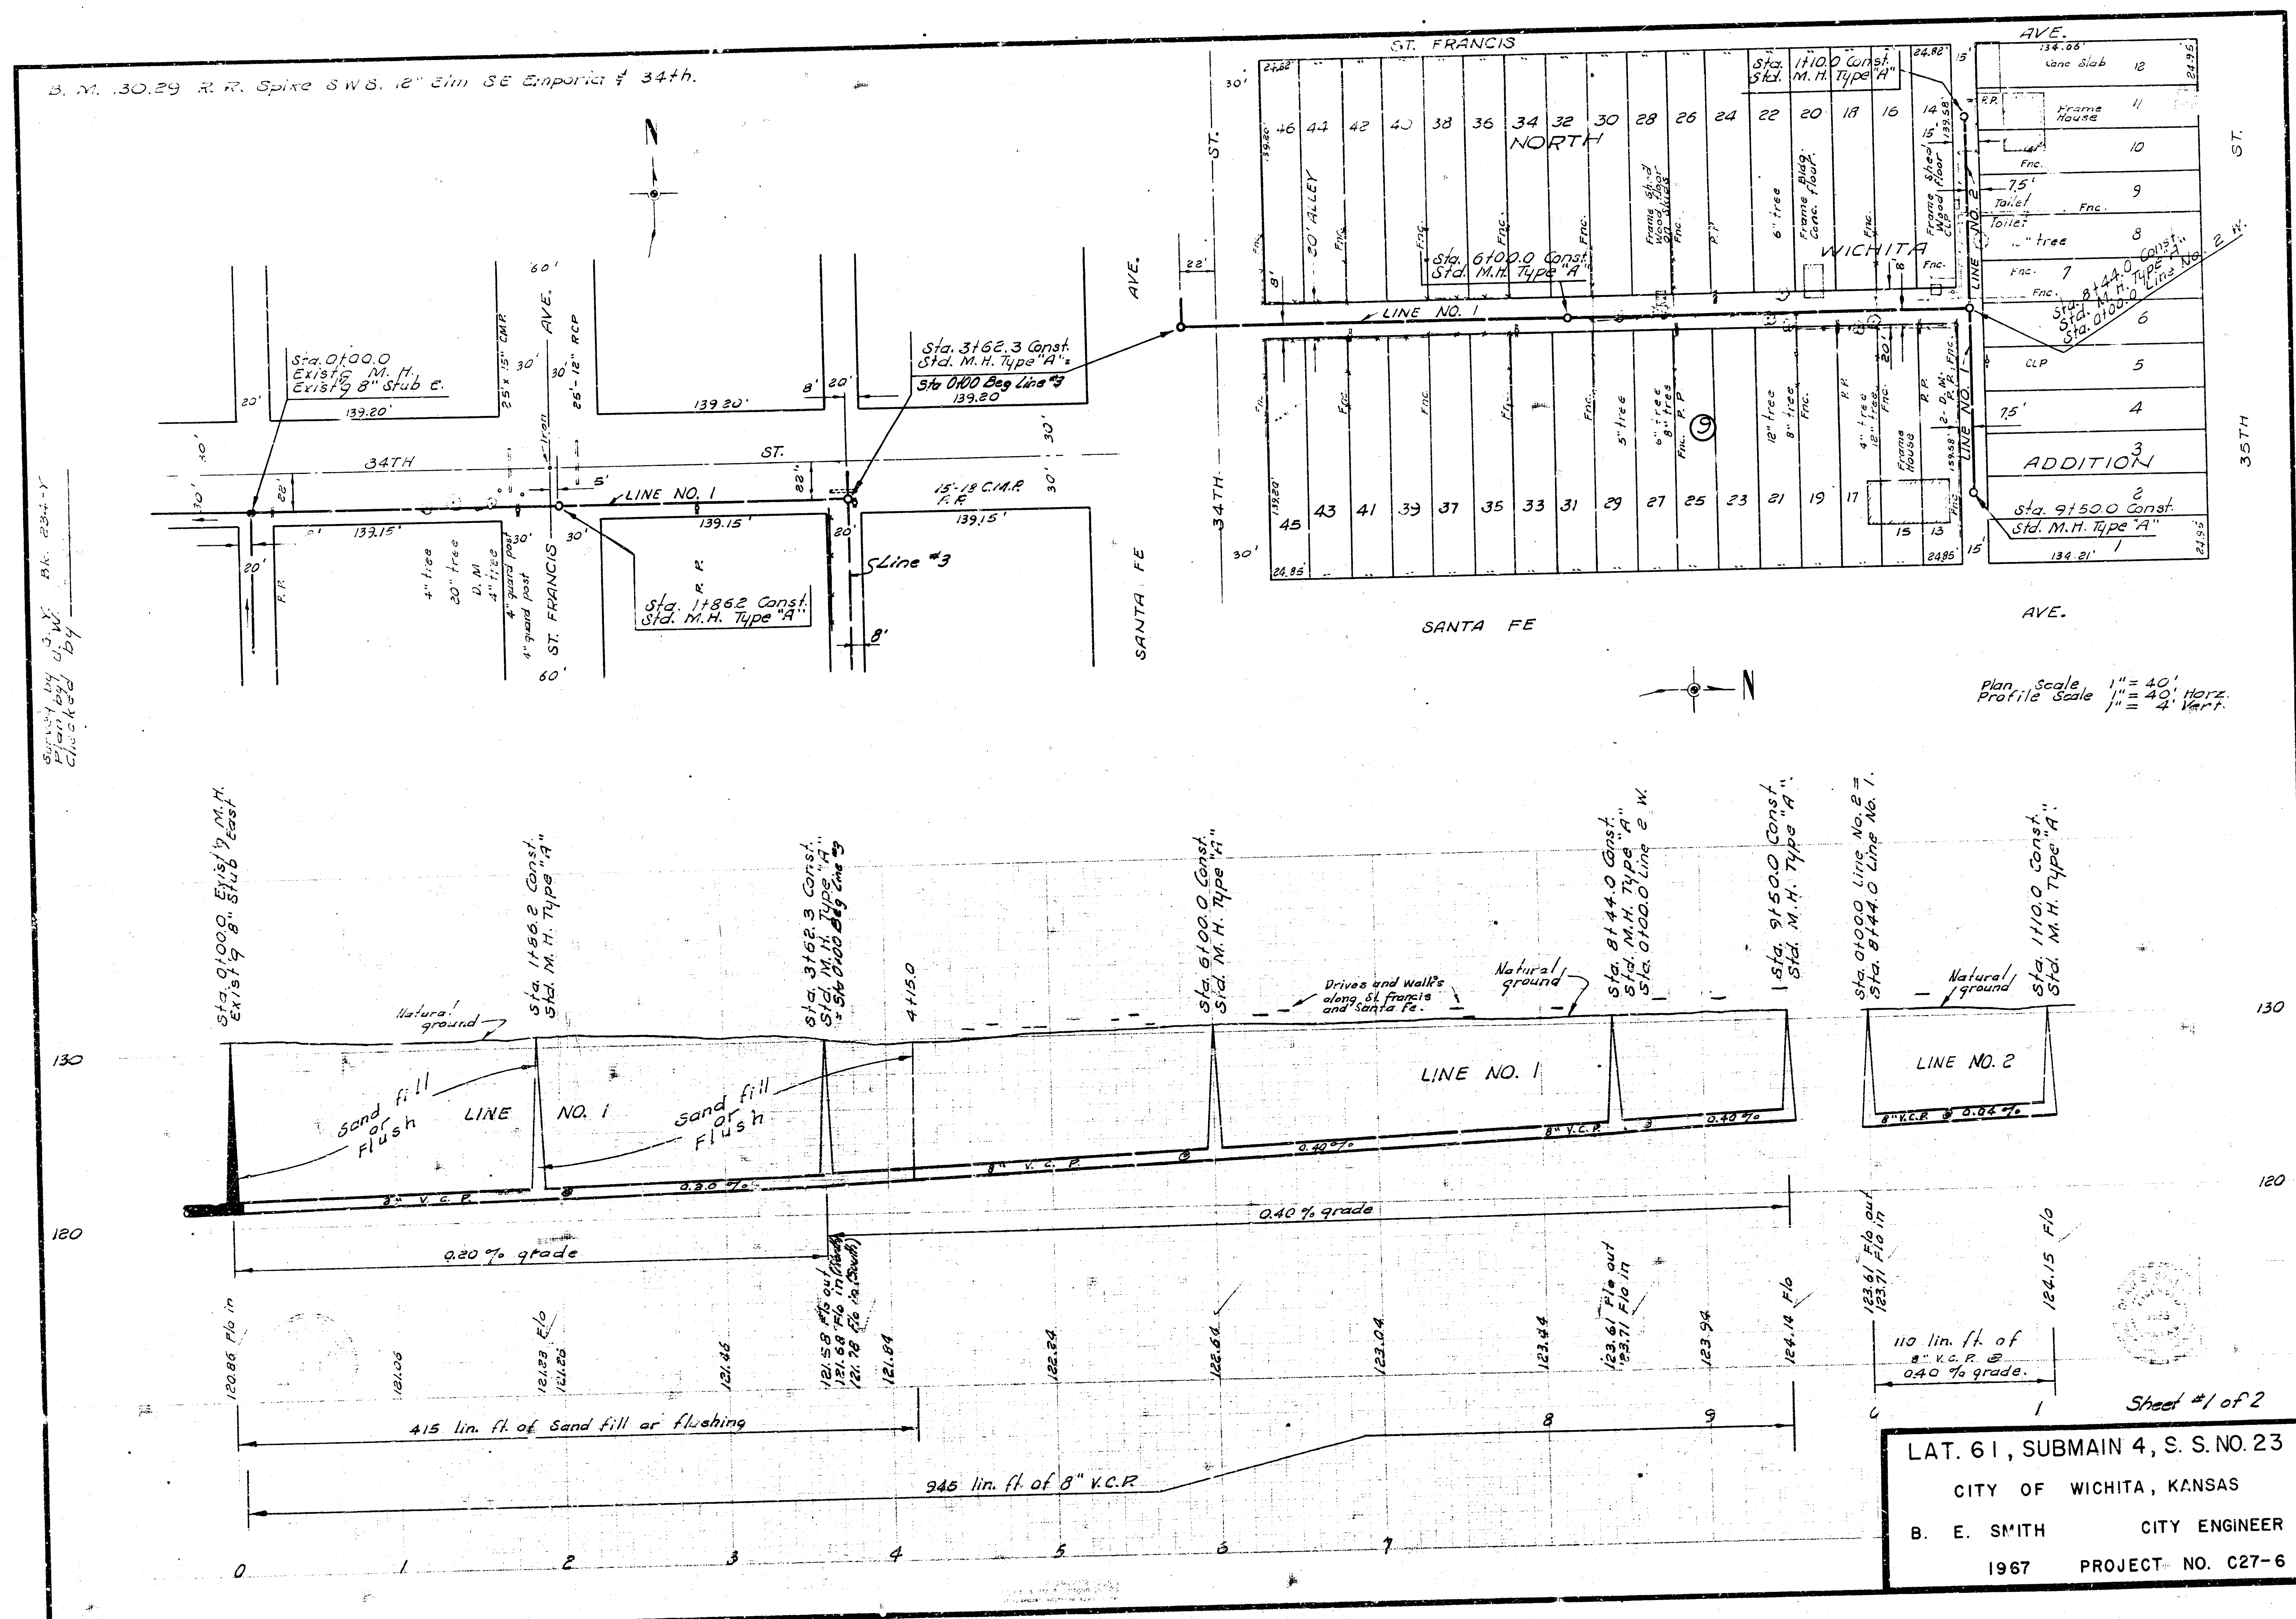


Survey, Vang, Oct 23rd-1  
 Plans: V.H.  
 Chas.

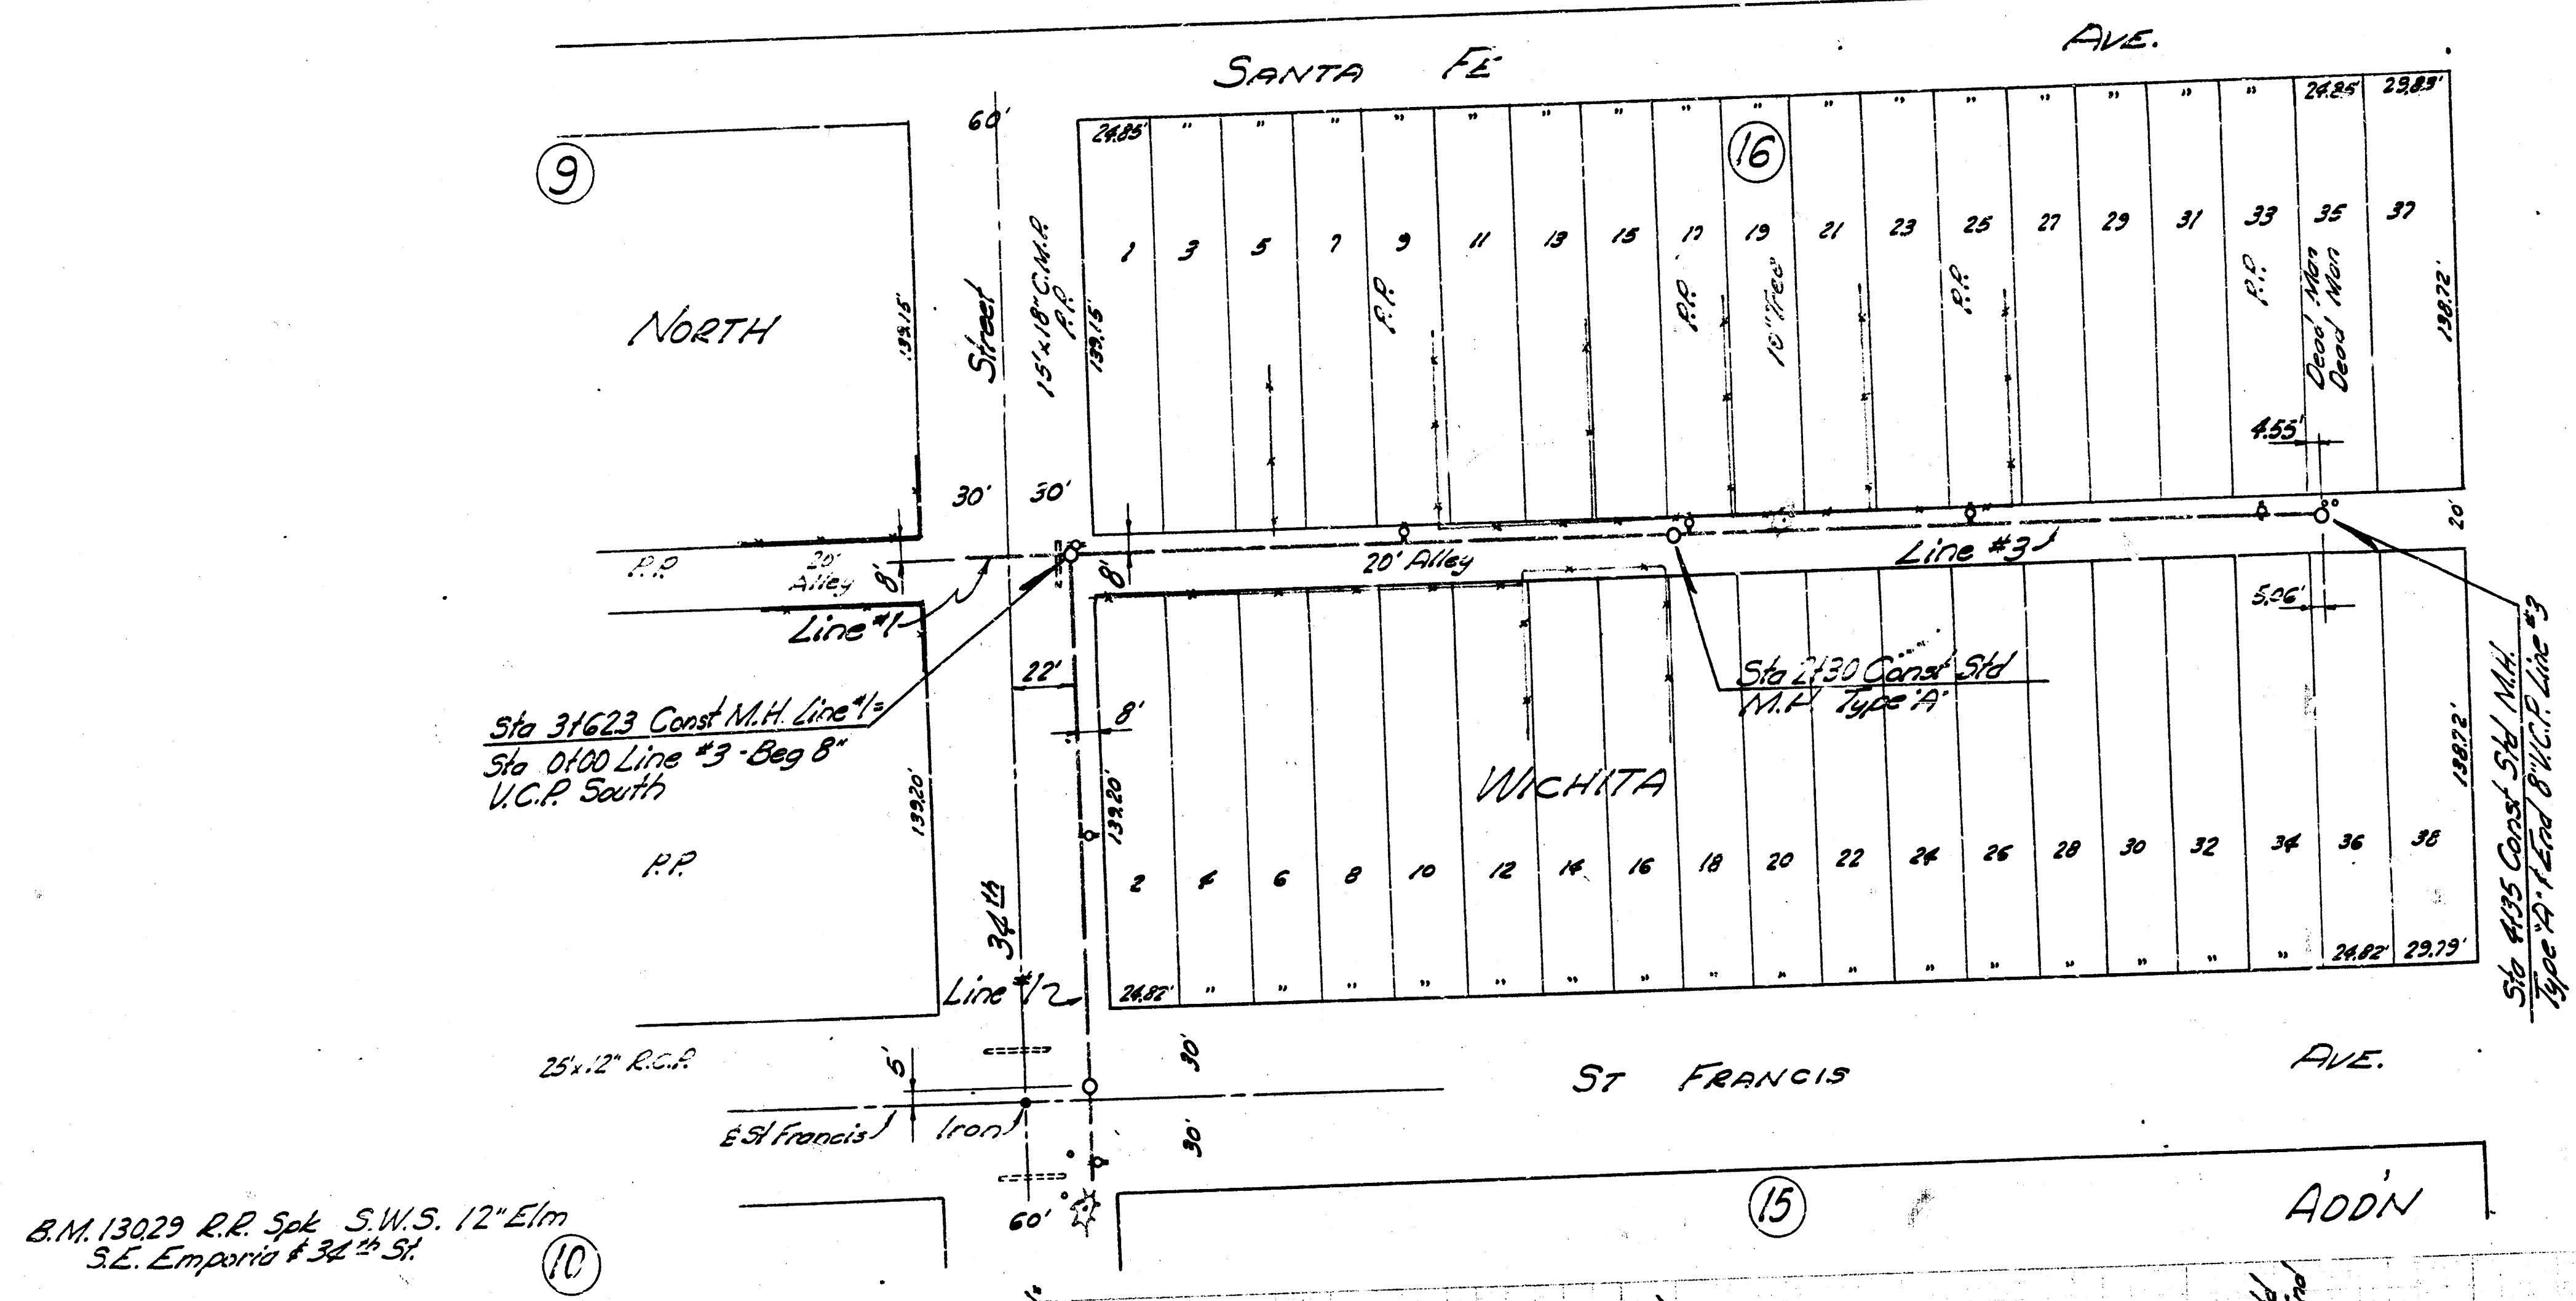

B.M. 13029 R.R. Spk. S.W.S. 12" Elm  
 S.E. Emporia & 34th St.

Scale: 1"=40' Plan  
 1"=40' Horiz  
 1"=4' Vert

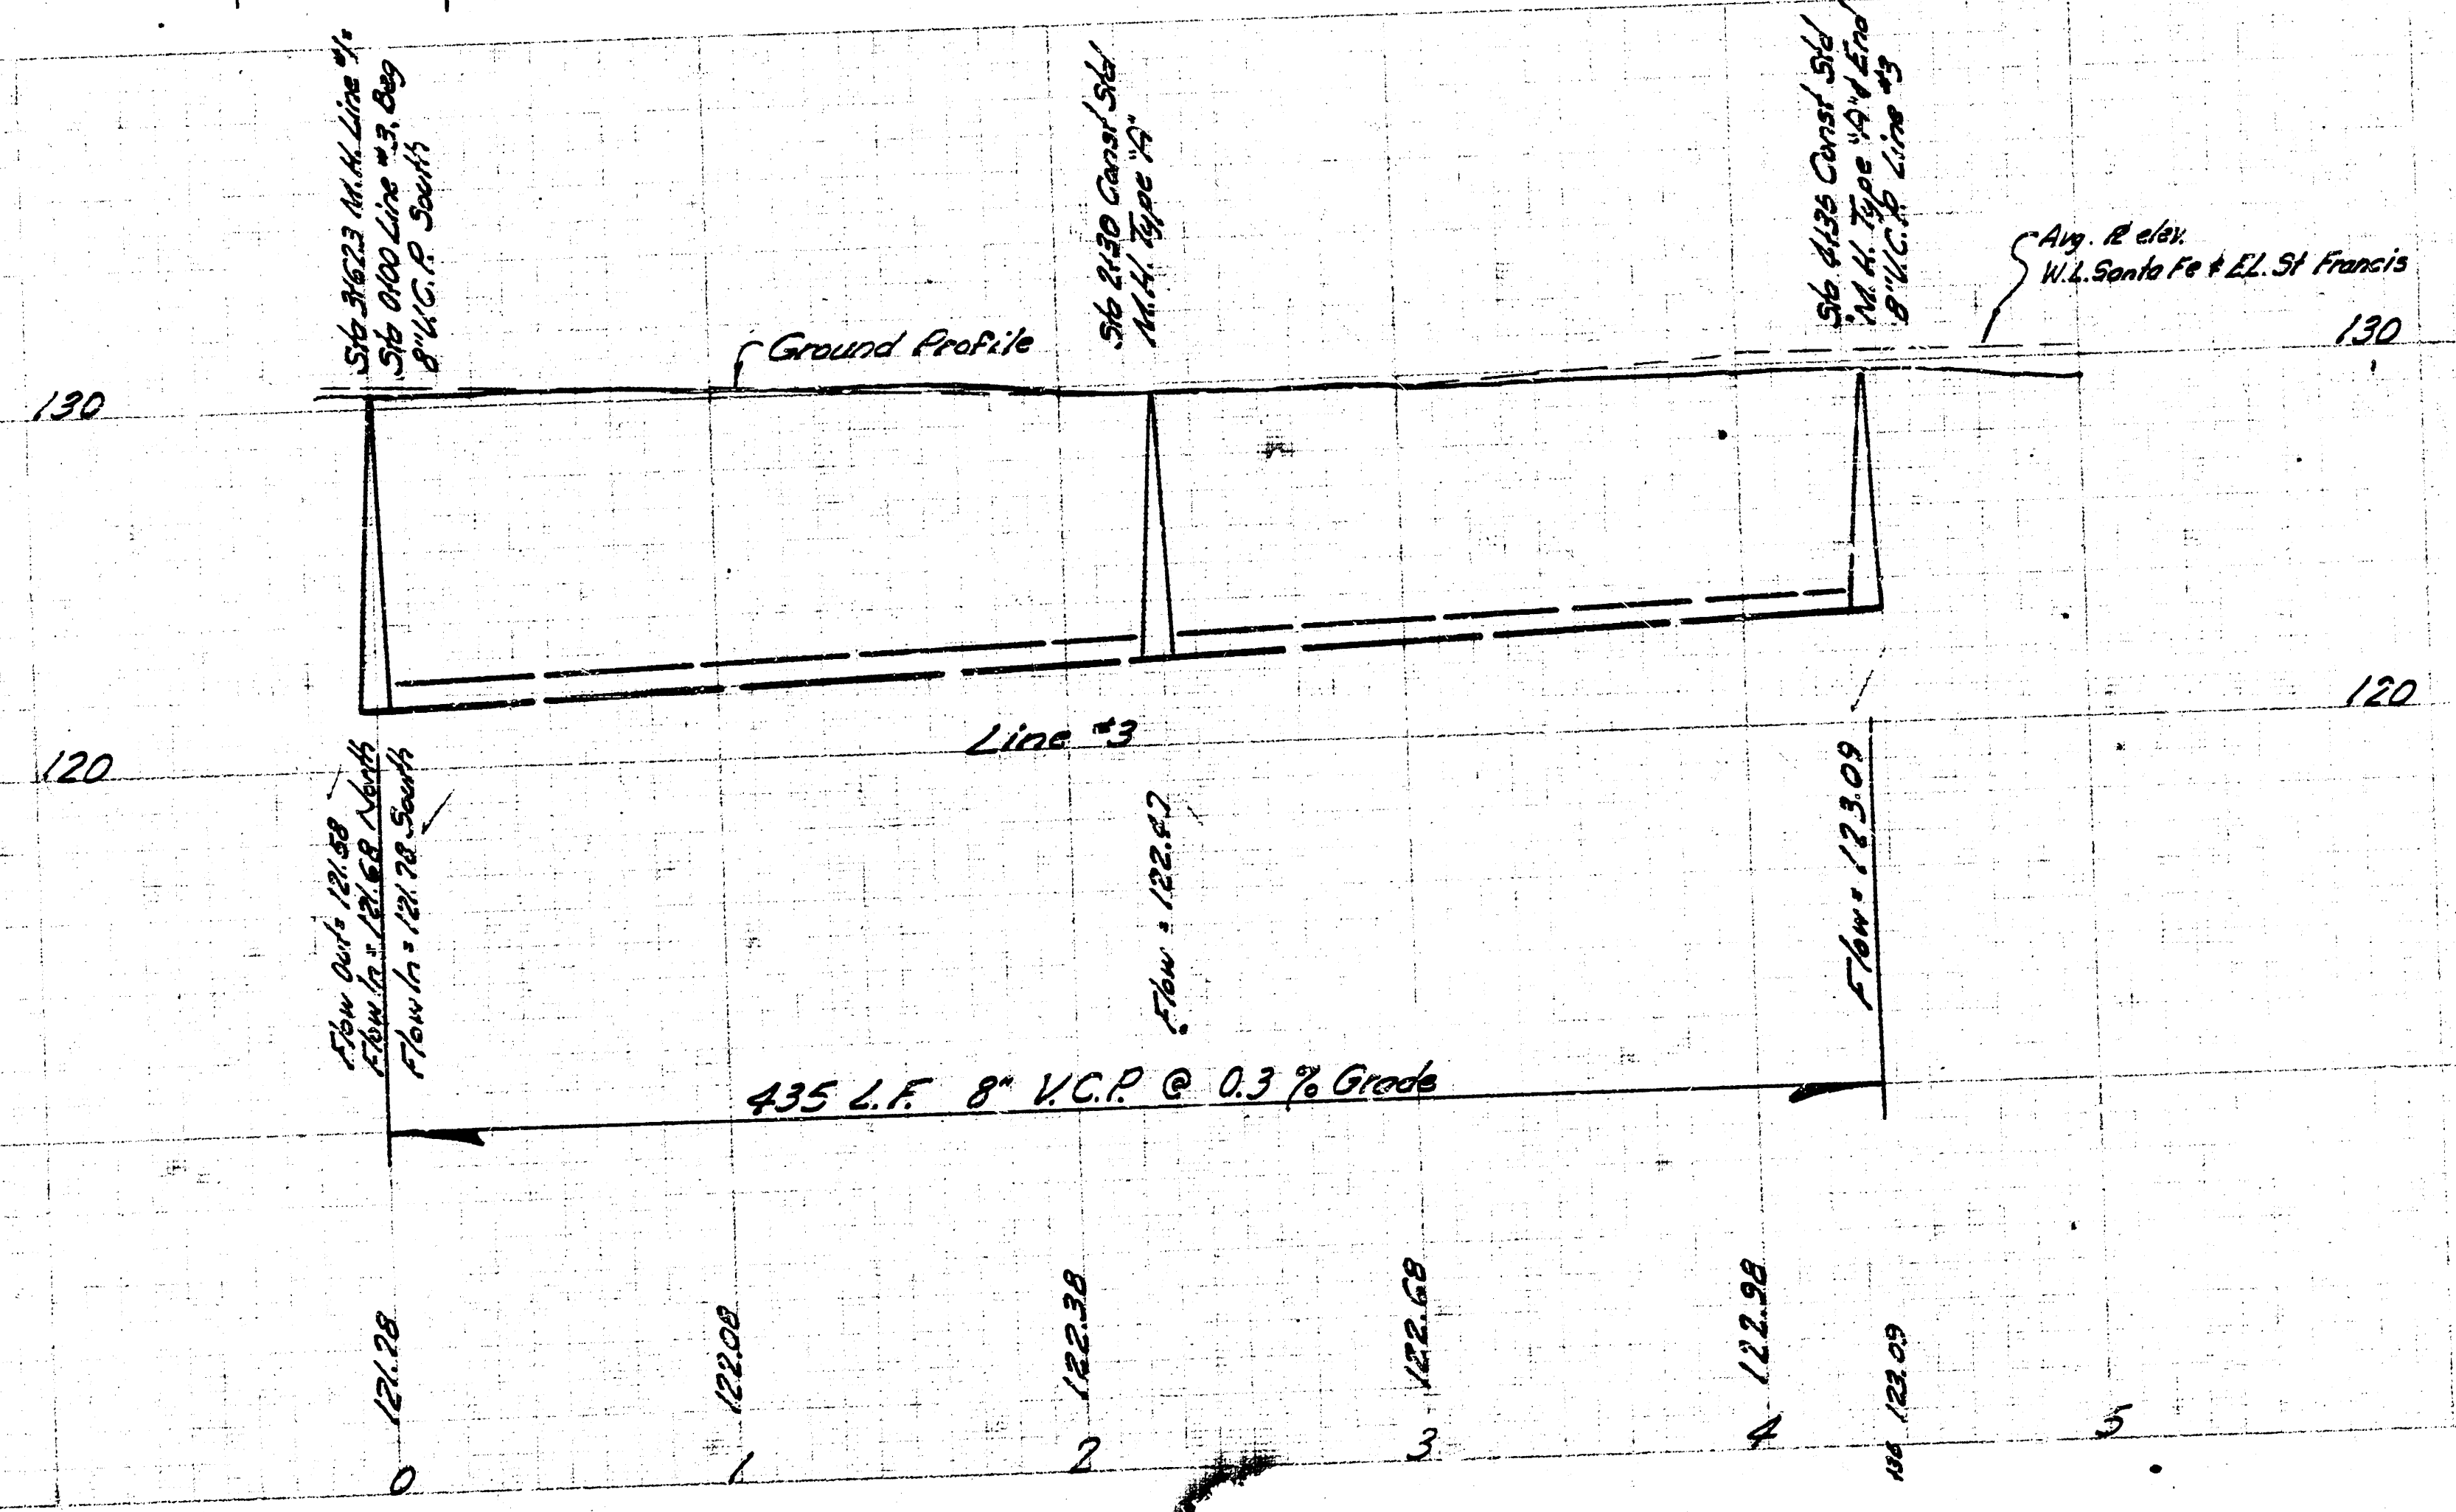

Sheet #2 of 2

LAT. 61, SUB. 4, S.S. No. 23  
 Plan C276