



SURVEY MADE BY BOK. U.S. 171
 PLAN CHECKED BY
 CHECKED BY

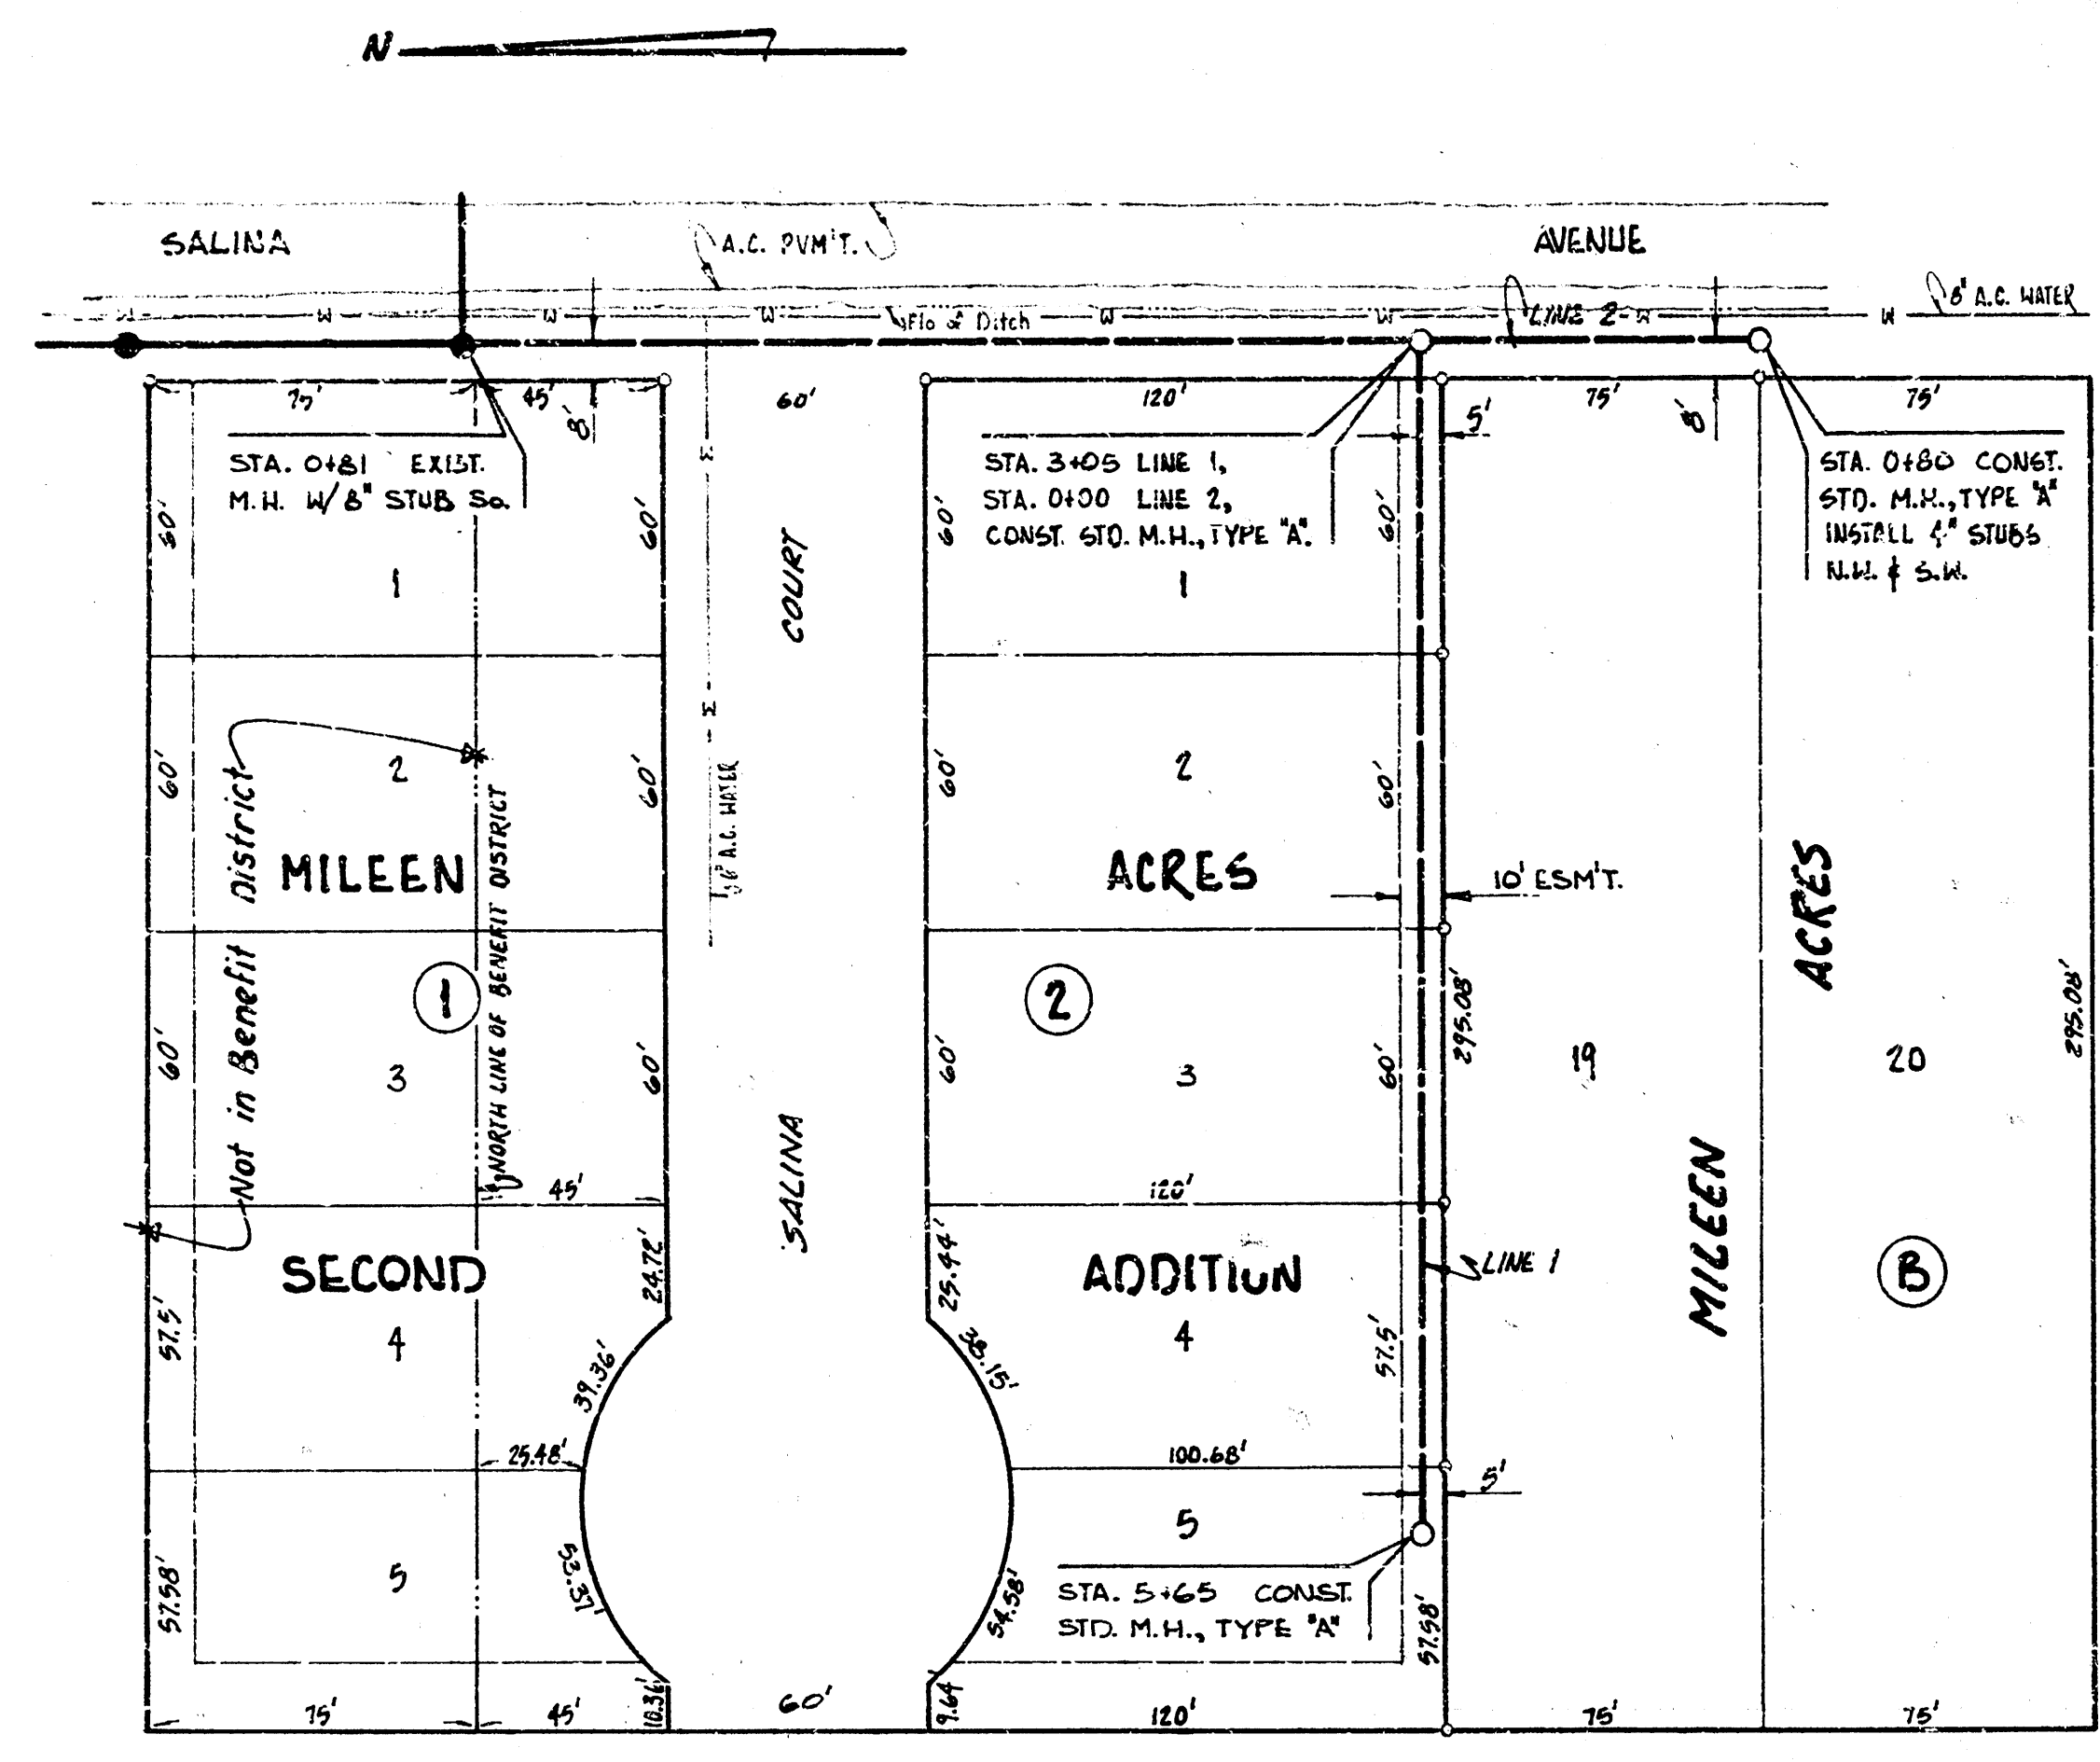

SCALES:
 PLAN 1"=40'
 PROFILE 1"=4' HORIZONTAL
 1"=4' VERTICAL

B.M. 125.14 N.W. COR. CONC. BASE TO BRICK SIGN (ALL PETS HOSPITAL) 300' E. OF SALINA AVE. ON S. SIDE 21ST ST. No.

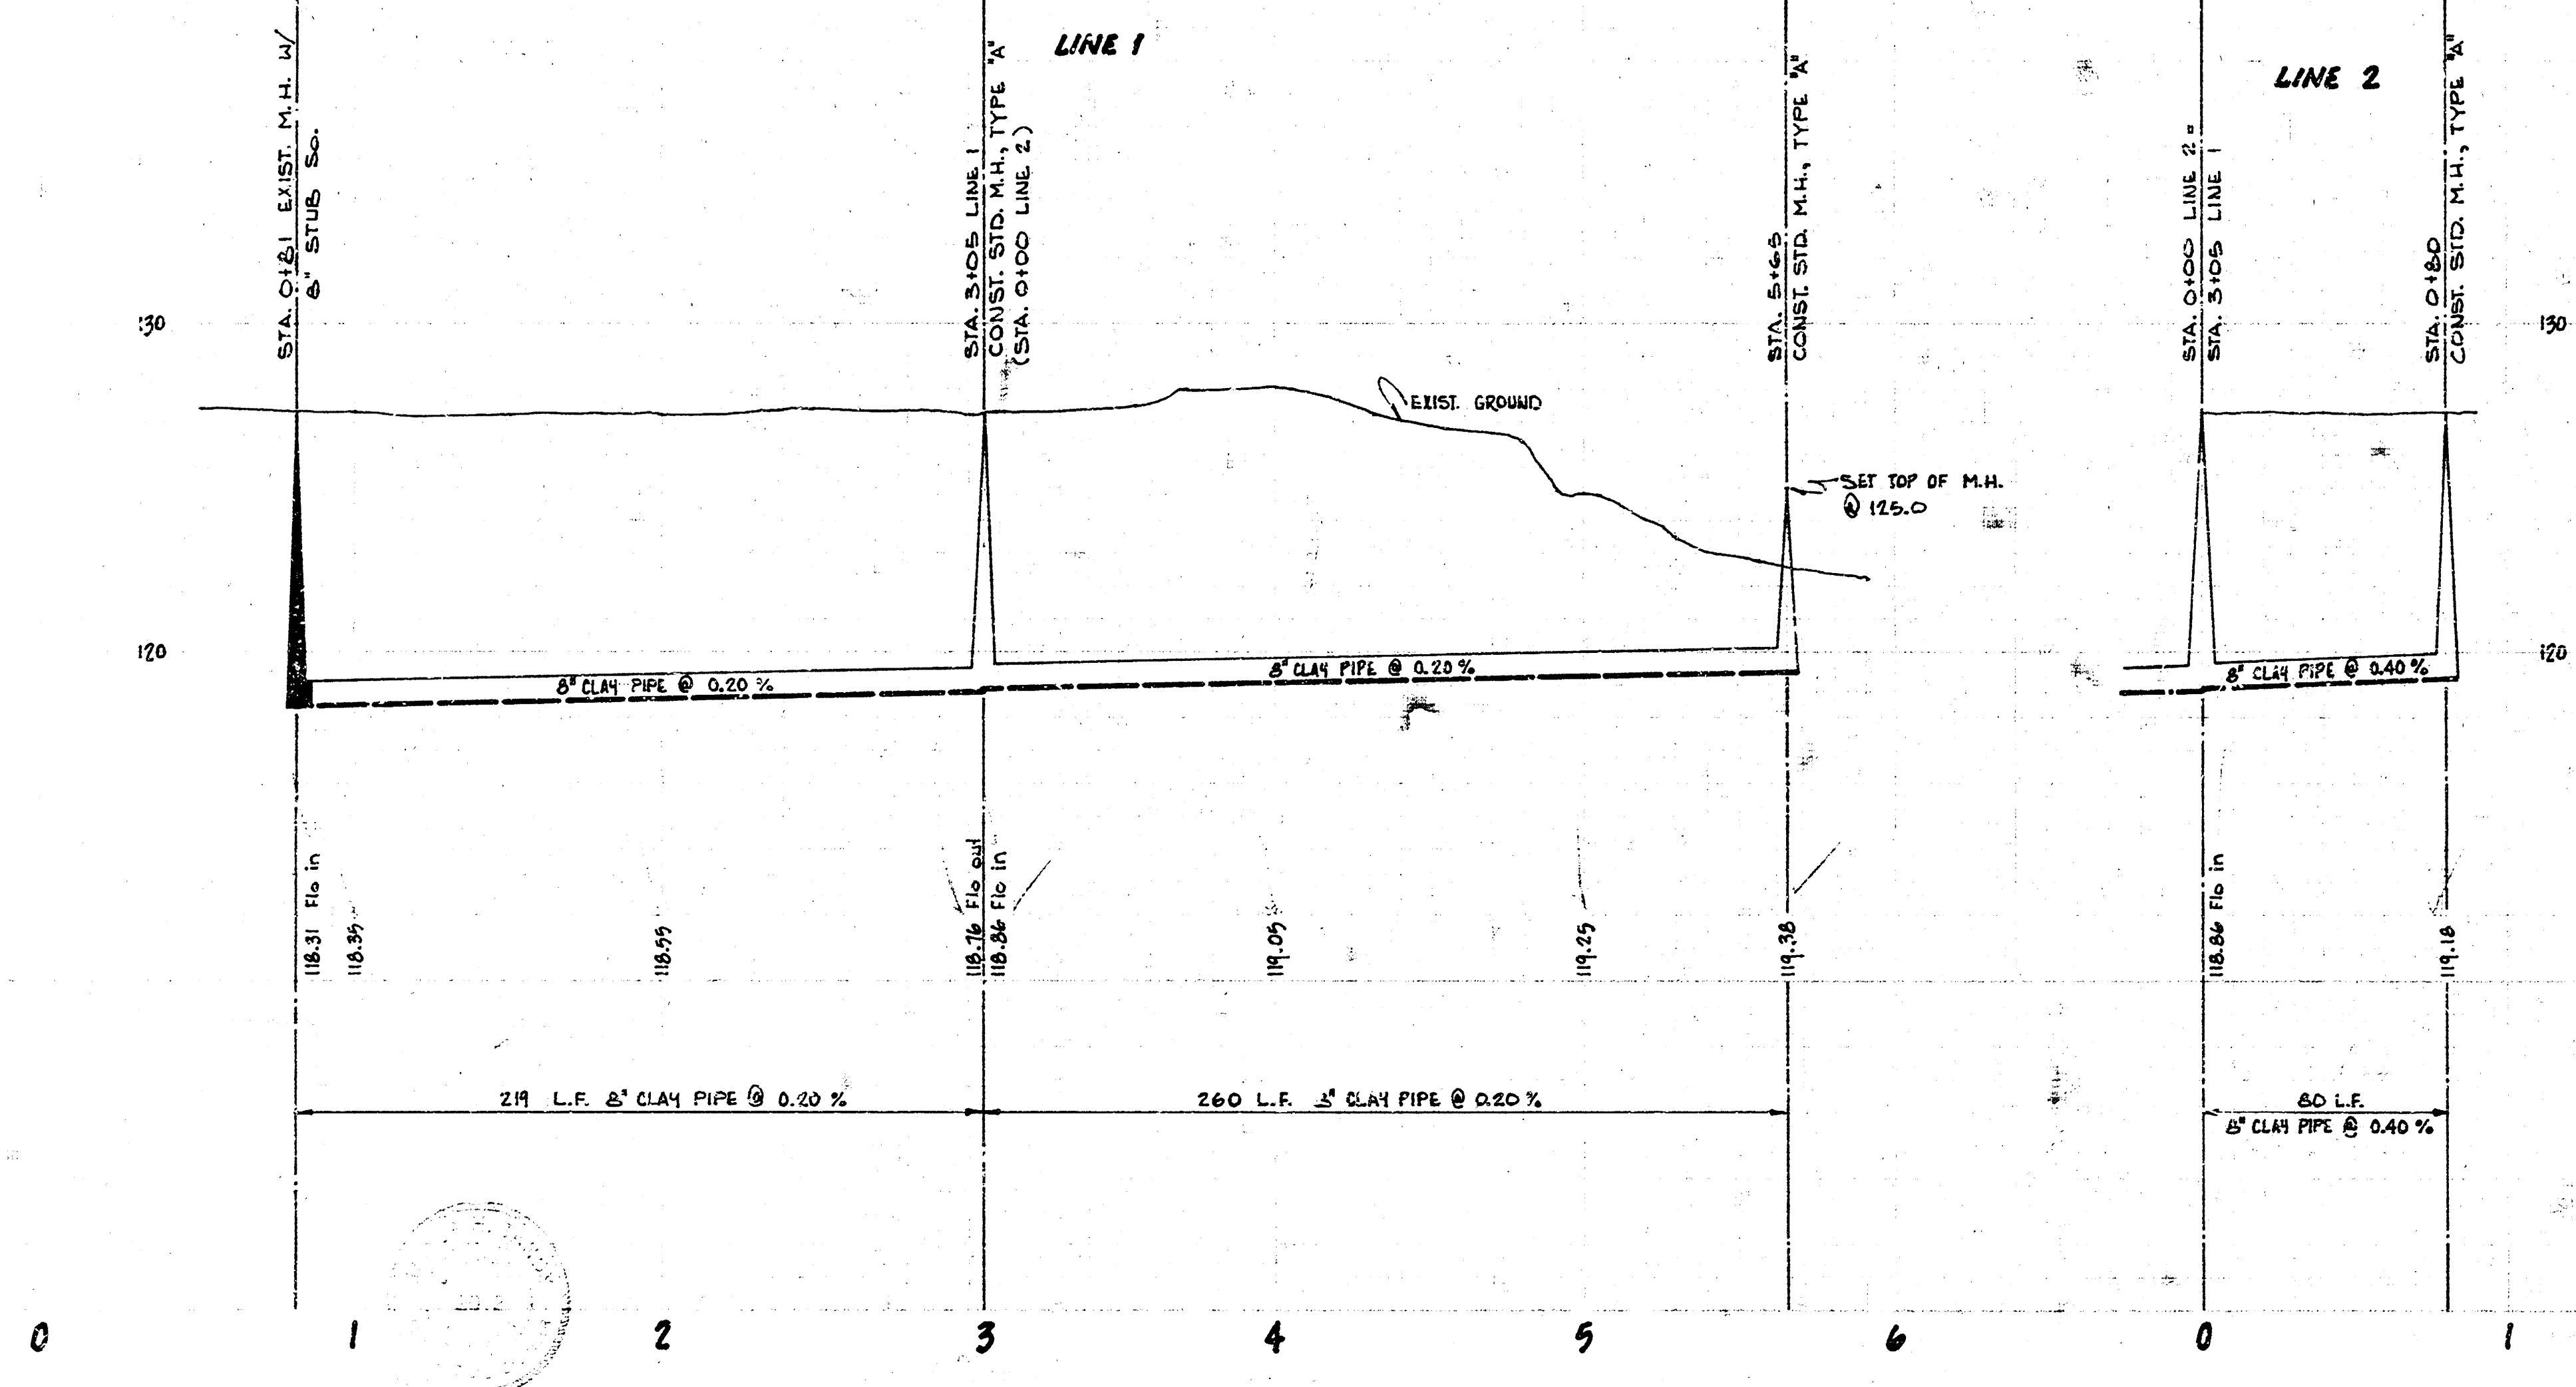

Lat. 73, Sub. 4, S5. No. 23
 CITY OF WICHITA, KANSAS.
 B. E. Smith, City Engineer
 Date NOV 1970 Project No. C20-54