


B.M. 124.63 'M' In Muller Fire Hydrant S.W. Corner Wellington Place & 30<sup>th</sup> Street.  
 B.M. 123.10 'M' In Muller Fire Hydrant S.W. Corner Wellington Place & 29<sup>th</sup> Street.

SUPPLY MAN  
 J. H. SPENCER  
 CHAS. L. BAKER

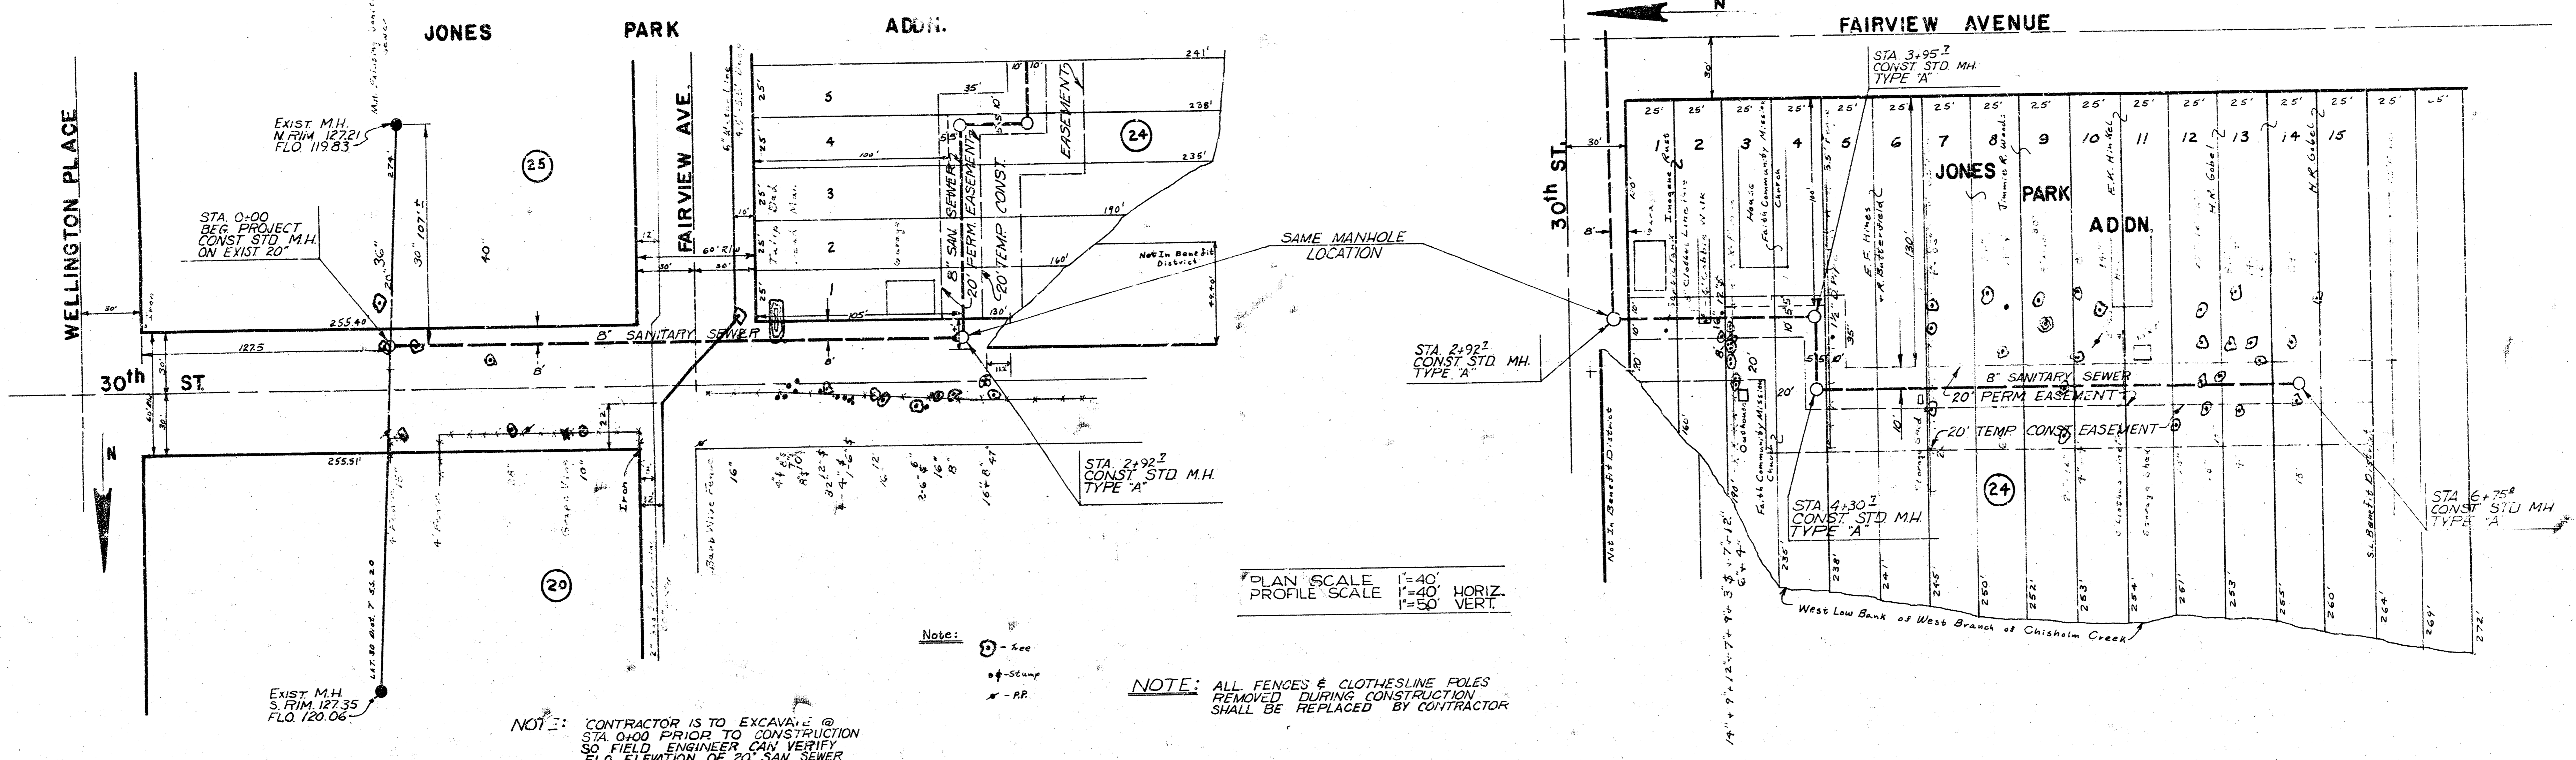


PLAN SCALE 1"=40'  
 PROFILE SCALE 1"=50' HORIZ VERT

Note:  
 (S) - See  
 (X) - Stump  
 (M) - PP

NOTE: CONTRACTOR IS TO EXCAVATE @ STA 0+00 PRIOR TO CONSTRUCTION SO FIELD ENGINEER CAN VERIFY SO FLD ELEVATION OF 20" SAN SEWER

NOTE: ALL FENCES & CLOTHESLINE POLES REMOVED DURING CONSTRUCTION SHALL BE REPLACED BY CONTRACTOR

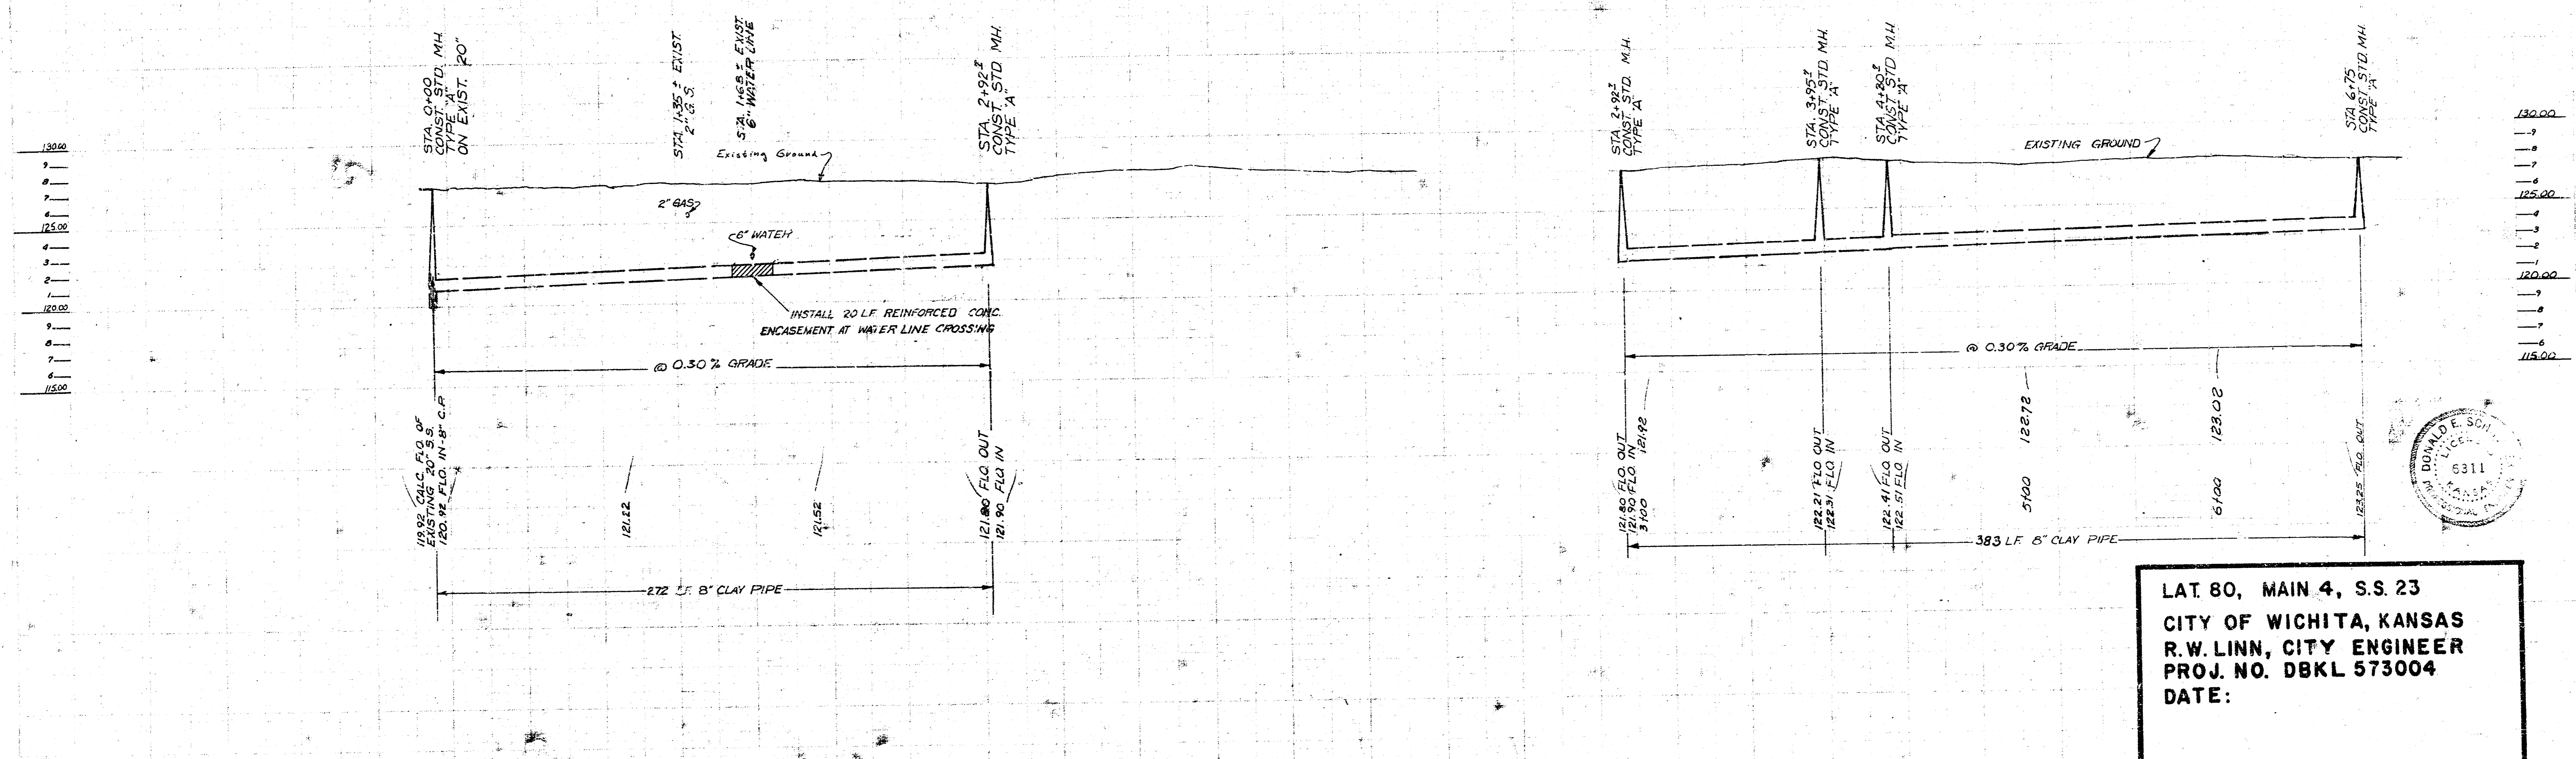

LAT 80, MAIN 4, S.S. 23  
 CITY OF WICHITA, KANSAS  
 R.W. LINN, CITY ENGINEER  
 PROJ. NO. DBKL 573004  
 DATE:

