



B. M. 132.67 NW cor. stone planter box @ House 3204 Hood Ave.

B. M. 125.91 City Std. bench mark, disc 44' N. & 32' E. of E. 29th St. & Hood Ave.

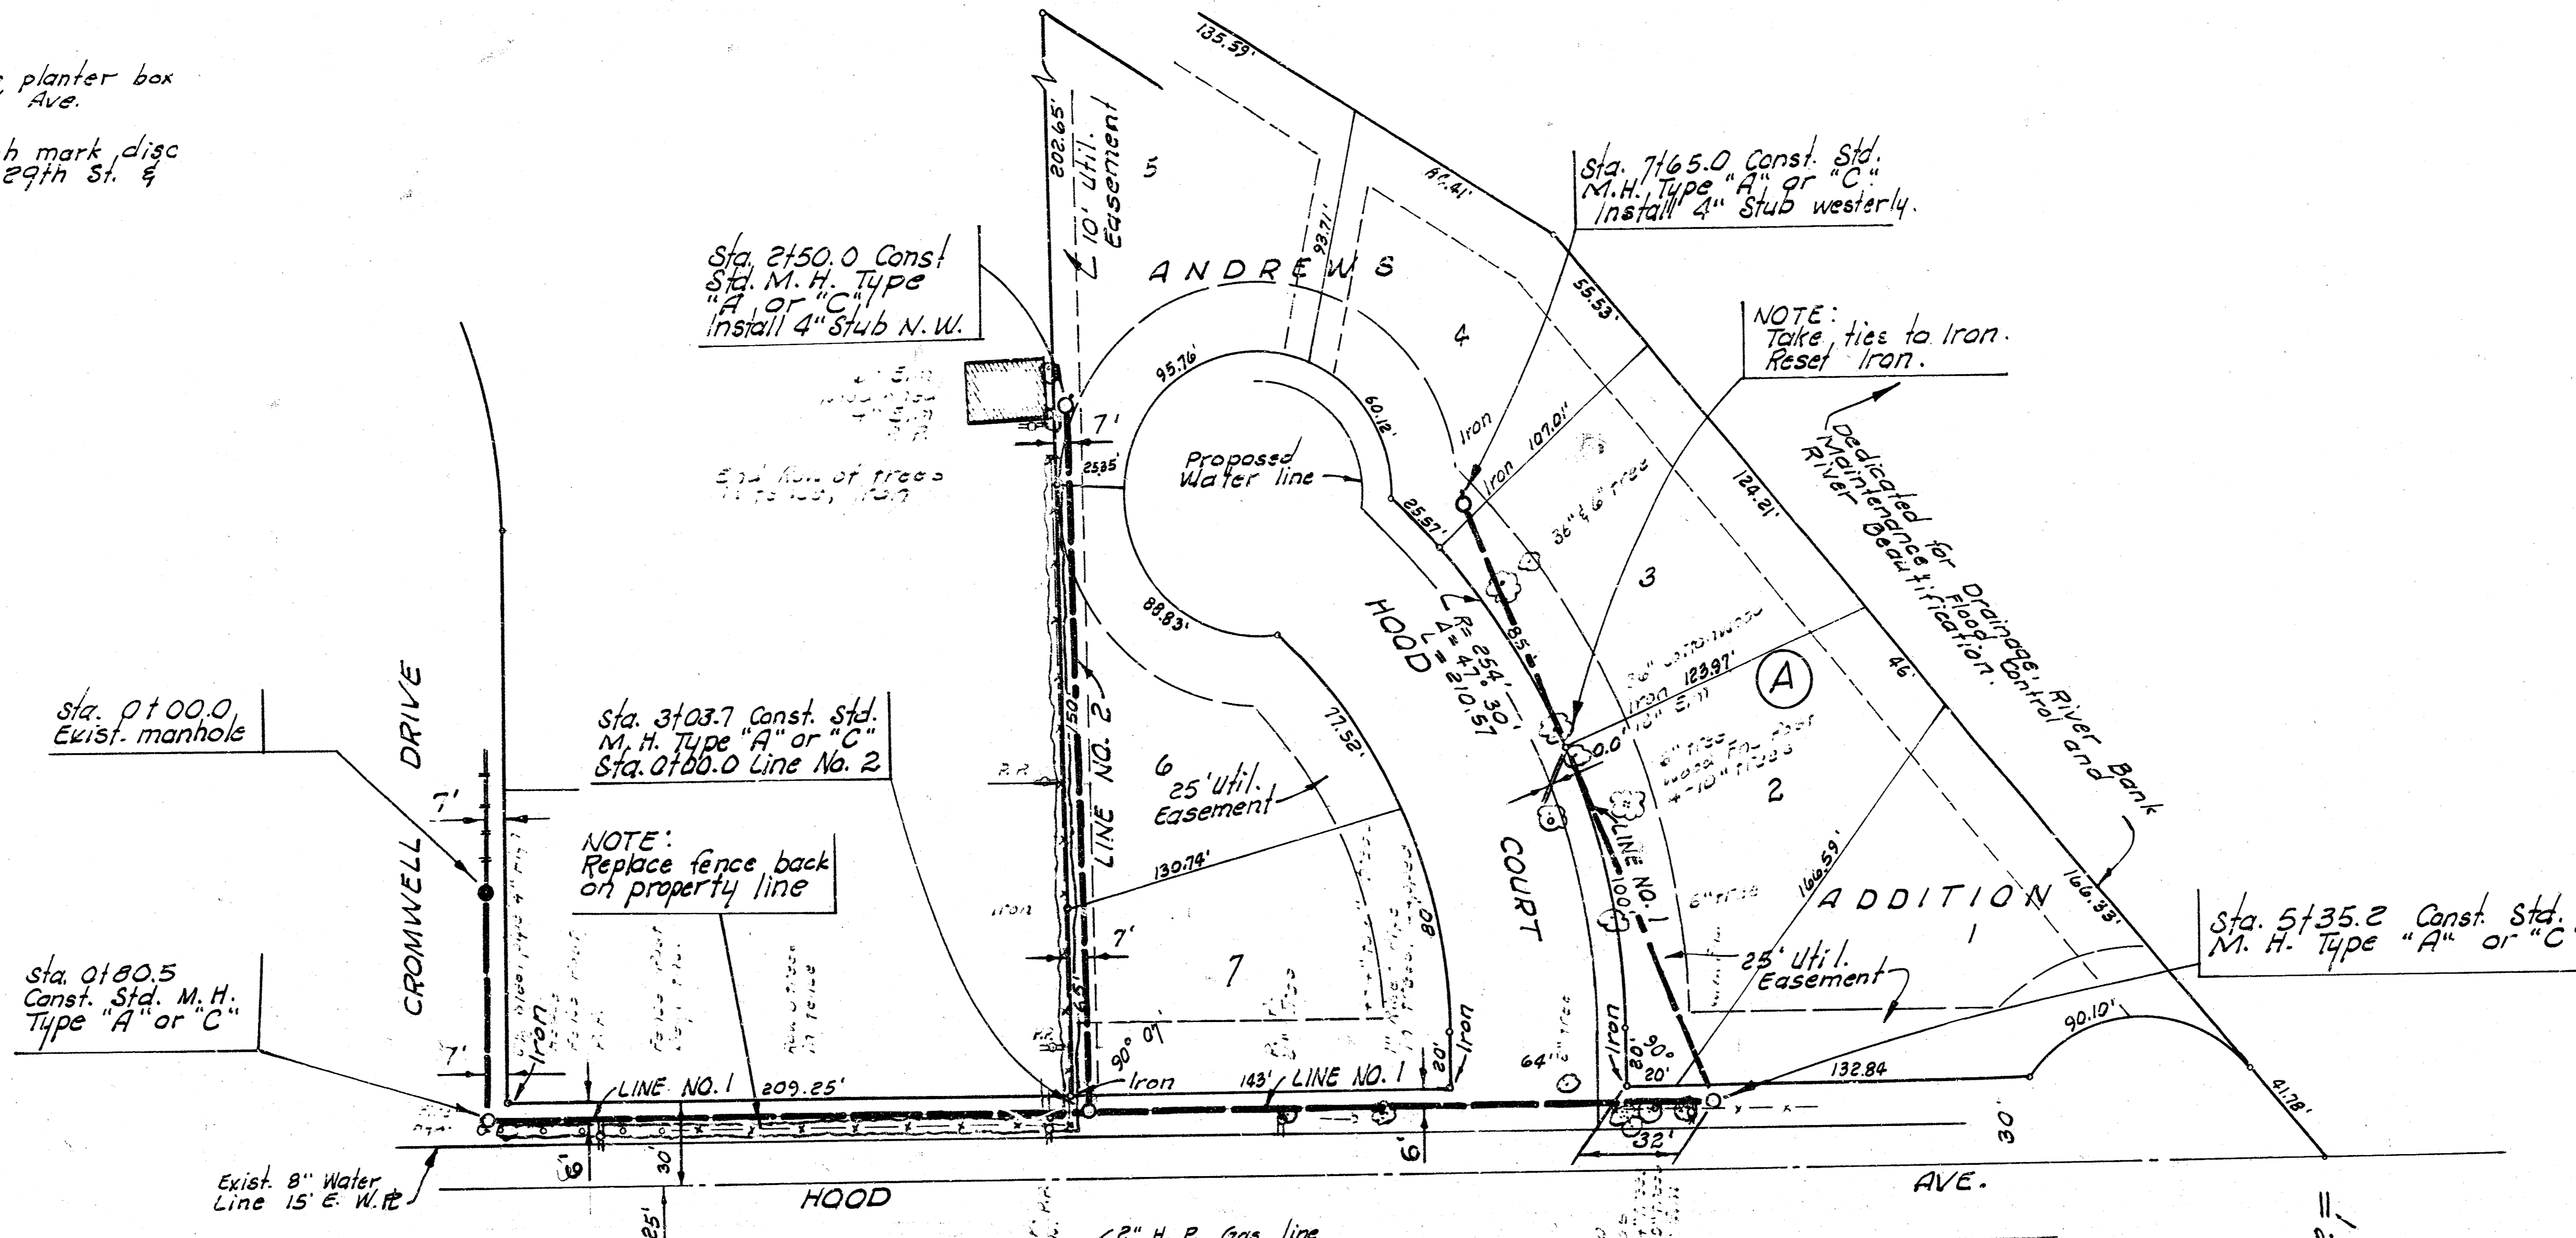

Plan Scale 1" = 40' Horiz.
Profile Scale 1" = 5' Vert.

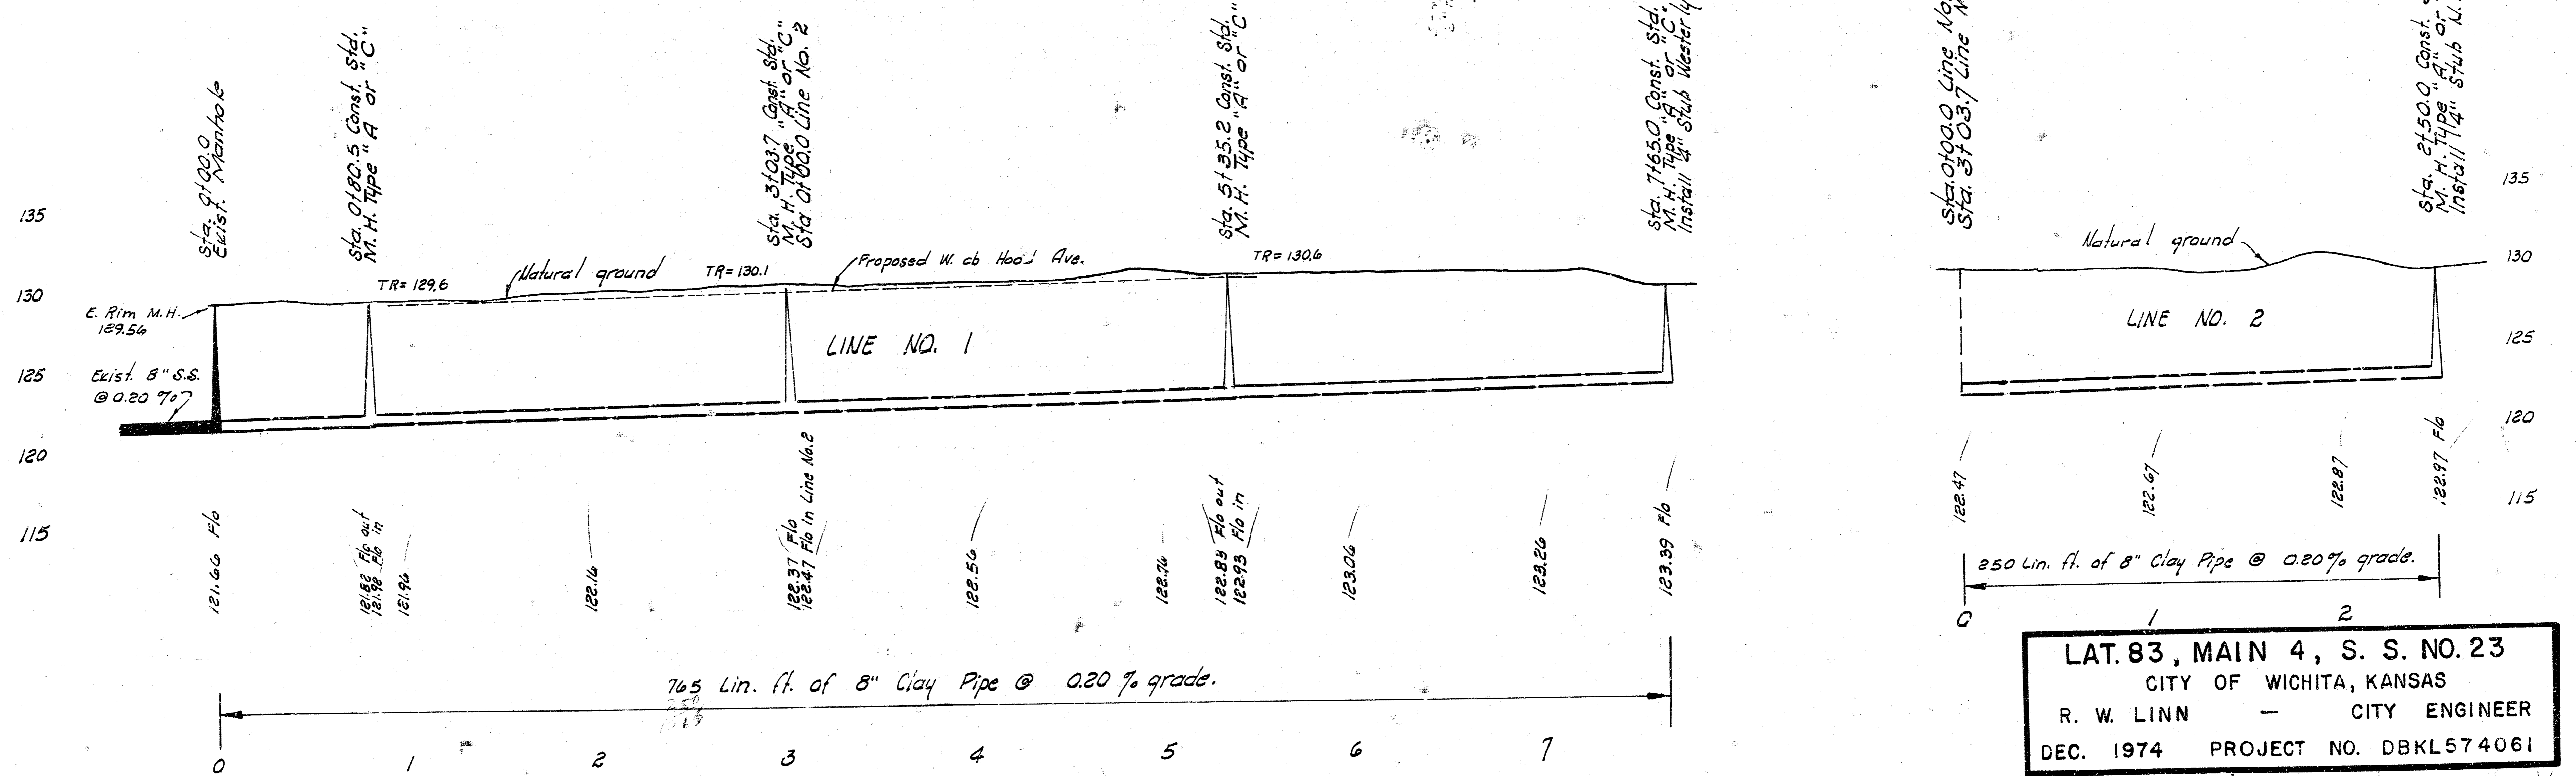

LAT. 83, MAIN 4, S. S. NO. 23
CITY OF WICHITA, KANSAS
R. W. LINN — CITY ENGINEER
DEC. 1974 PROJECT NO. DBKL574061