


J.P. CHAPMAN, INC. 3/78  
SIC ARCHITECTS

J.P.C.D.

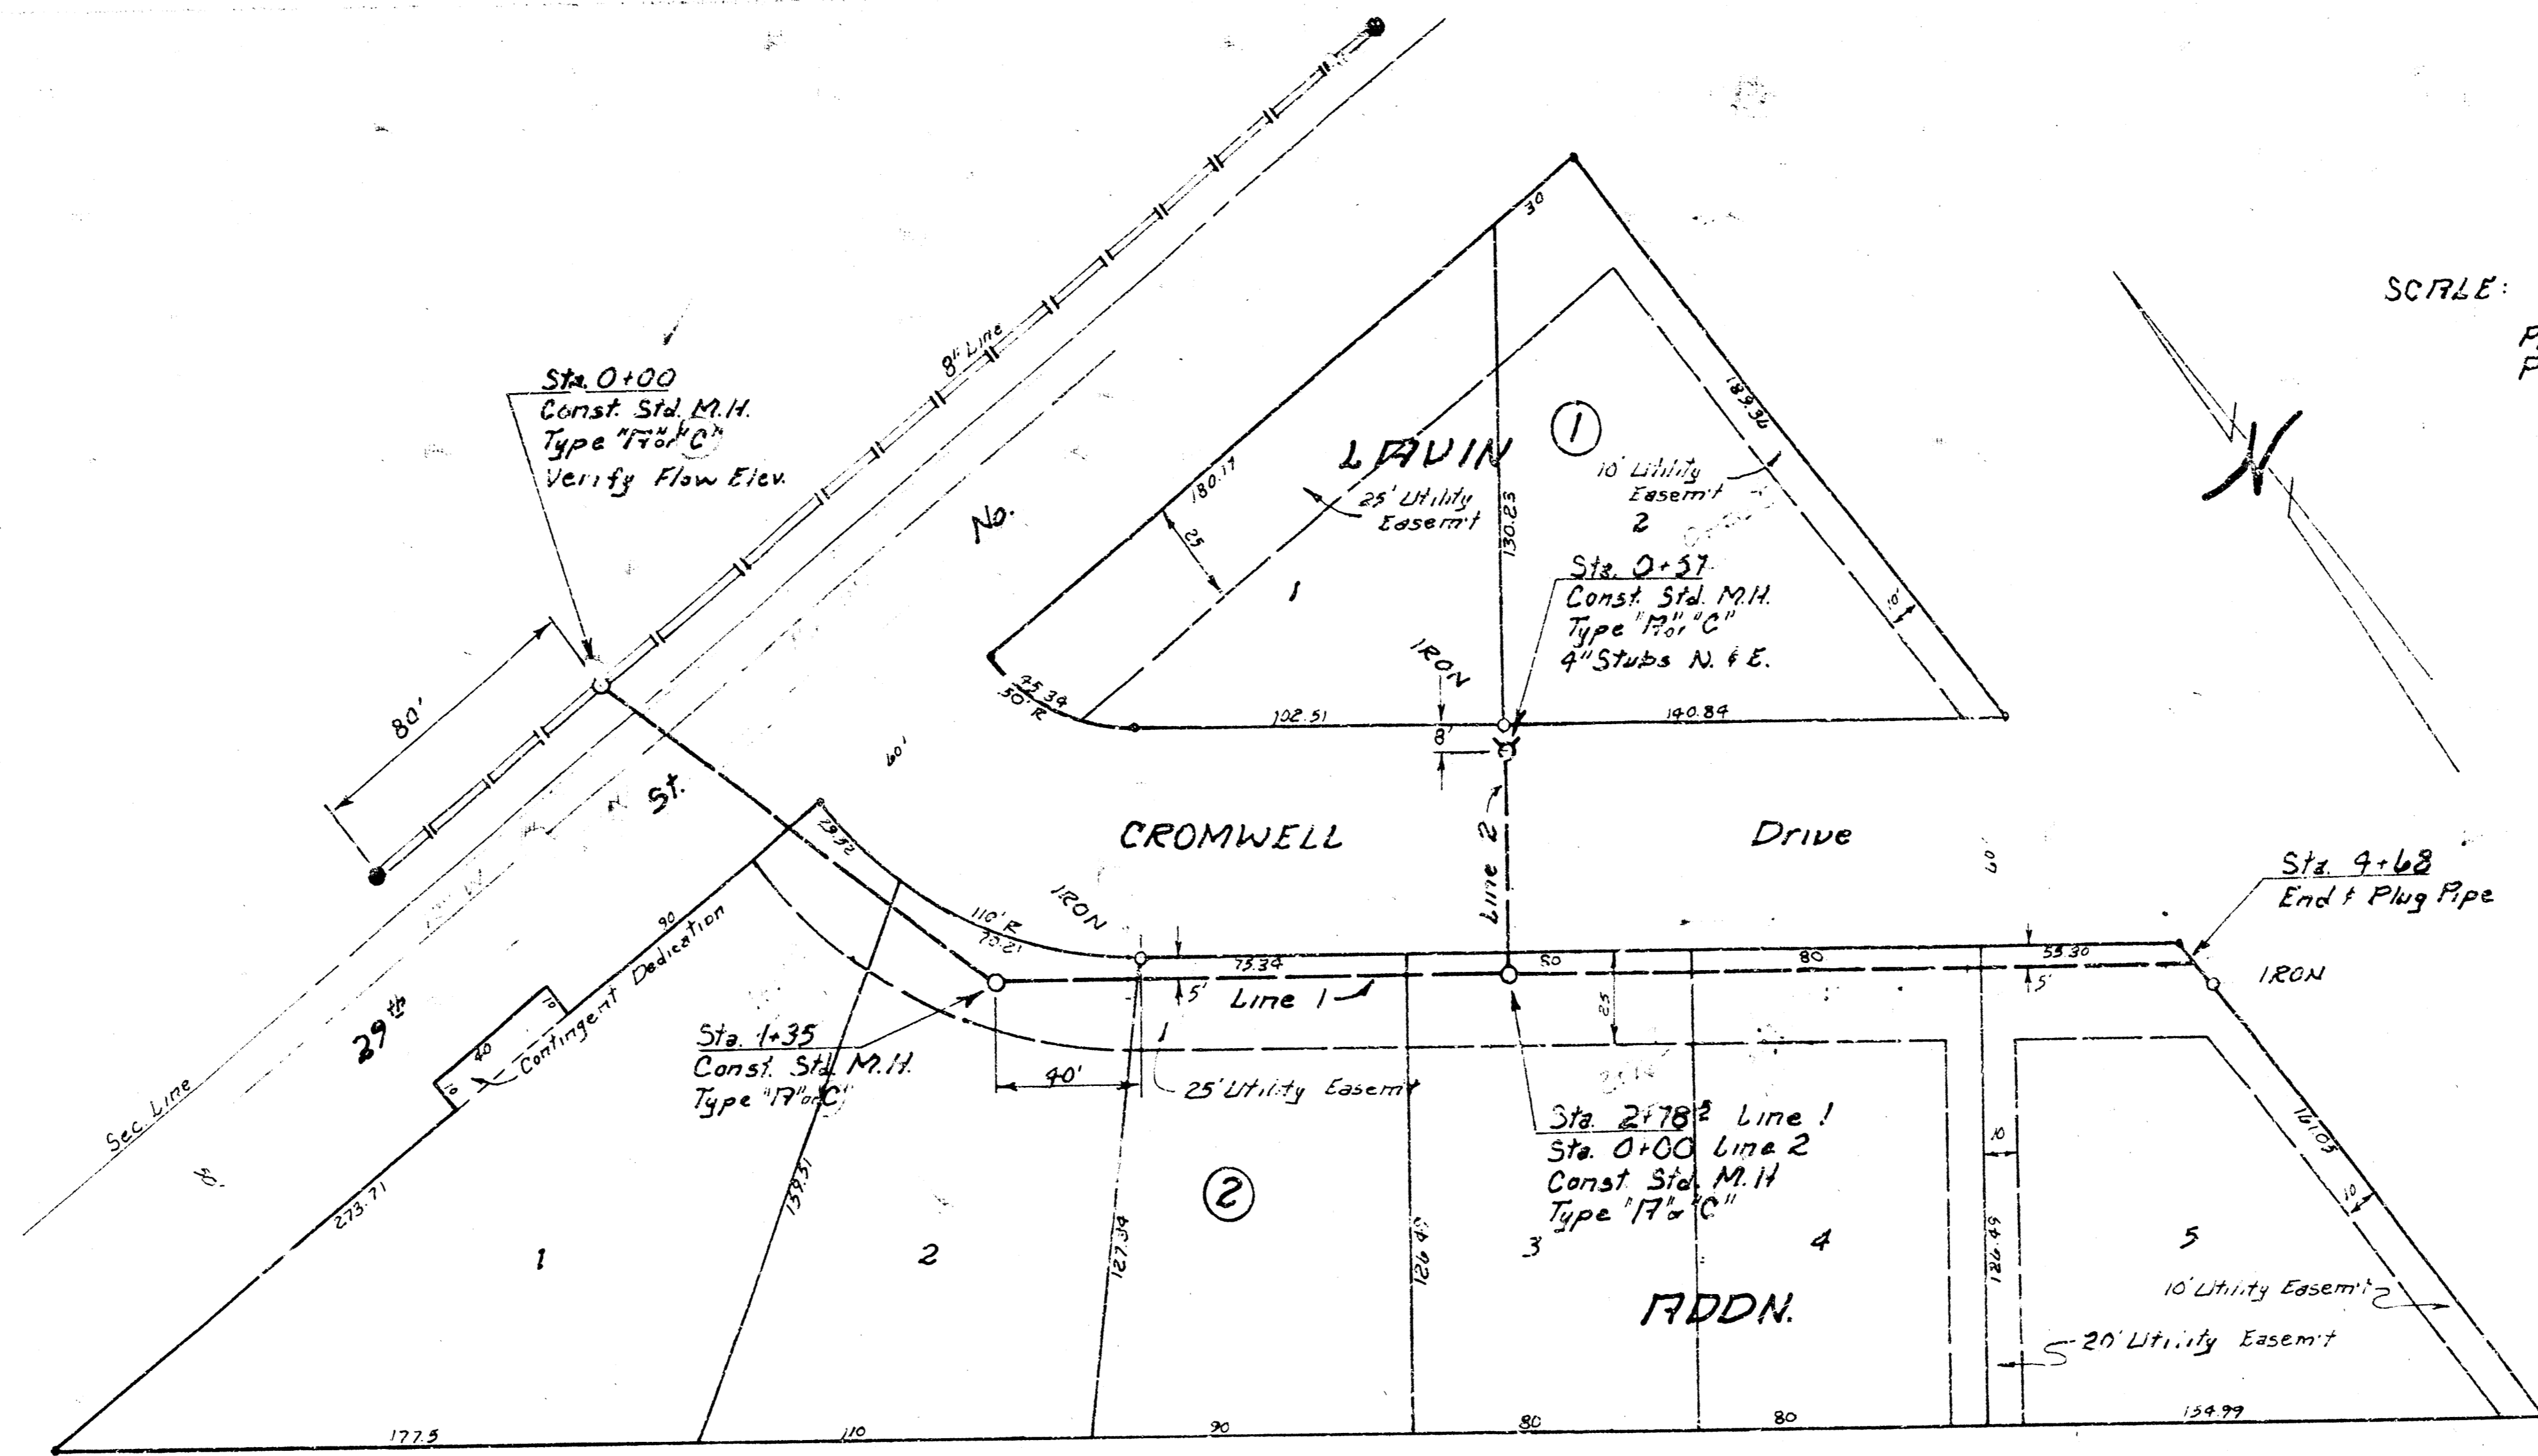


SCALE:  
 Plan 1" = 40'  
 Profile Horiz 1" = 40'  
 Vert 1" = 5'

Note: Sta. 0+19 to 0+40 Replace Pavement with 4" Asphalt Pavement.

NOTE: FIELD ENGINEER SHALL SET TOPS OF MANHOLES TO MATCH PROPOSED FINISHED GRADE.

B.M. 125<sup>th</sup>  
 City Std. Disc. 44' N. + 32' E  
 of E. of HOOD + 29<sup>th</sup> St. N.

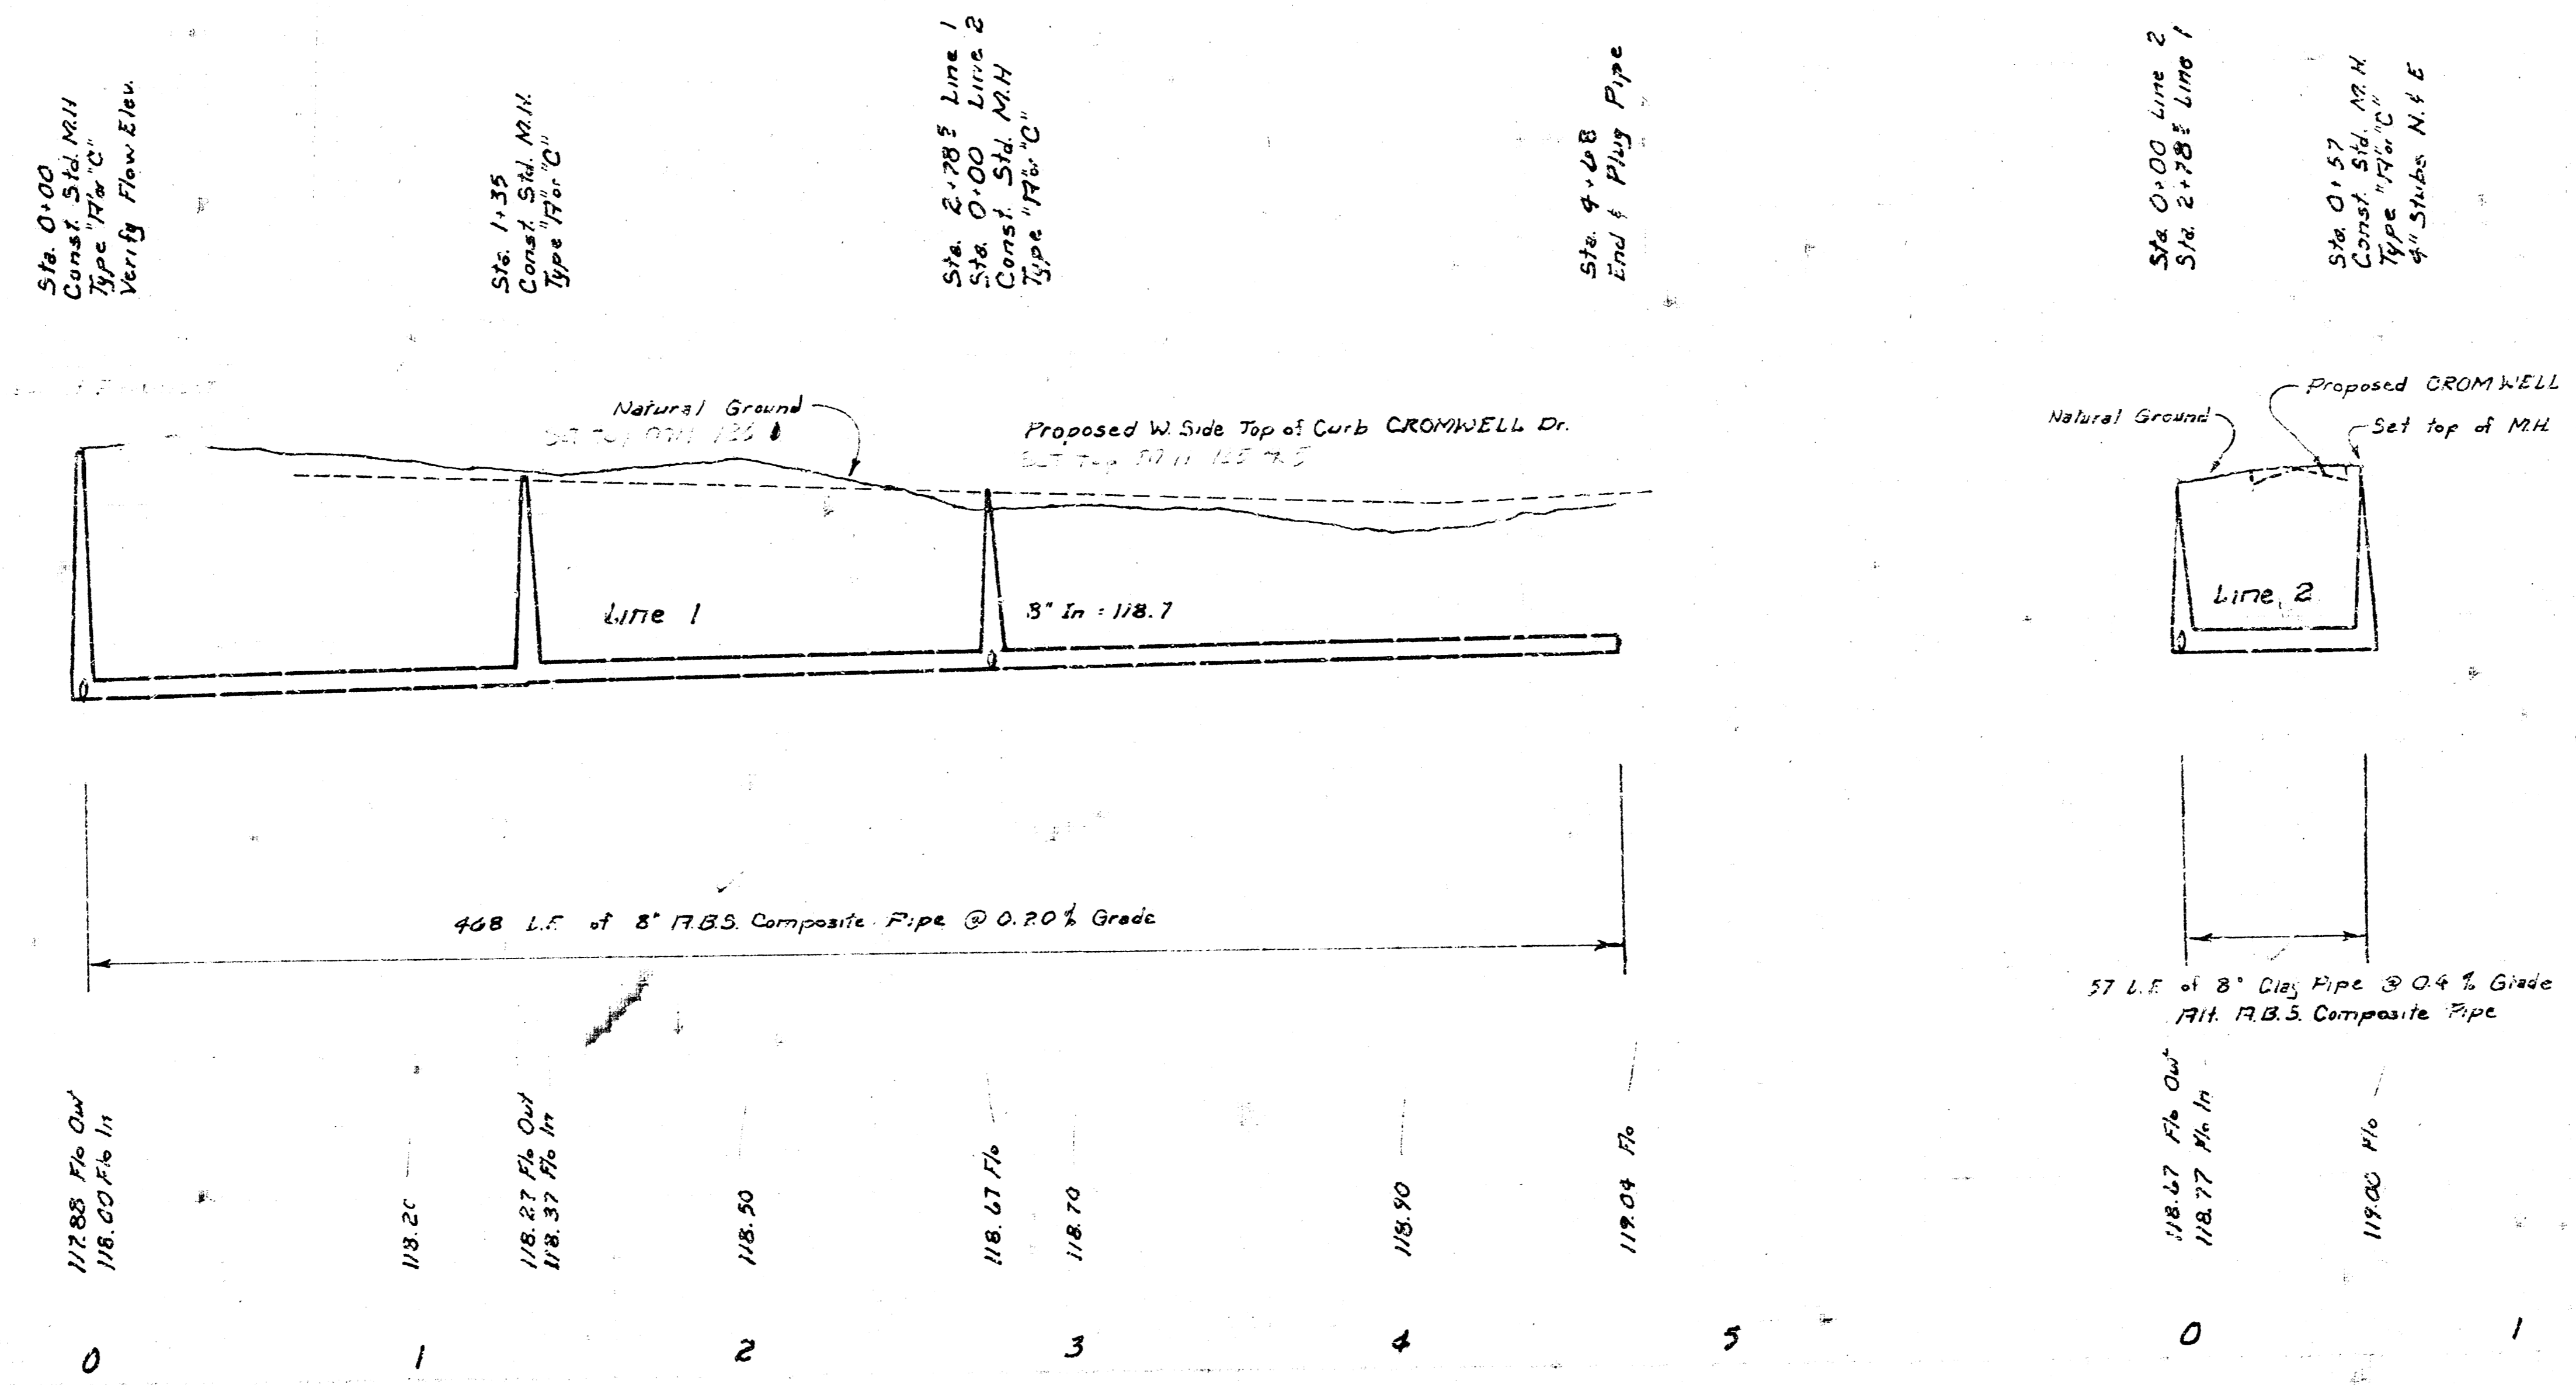

Lat. 93, Main 4, S.S. #23  
 CITY of WICHITA, KANSAS  
 R.W. LINN - CITY ENGINEER  
 Date:  
 Project No. 468-76-245-80430-000-000-001

14 5 1 50