



Checked by
[Signature]
[Signature]

B. M. 221.77 P. R. Spk. NS. P. P. 90' E of 1/4 cor.
1420' E. C. Oliver S. S. 21st. S.

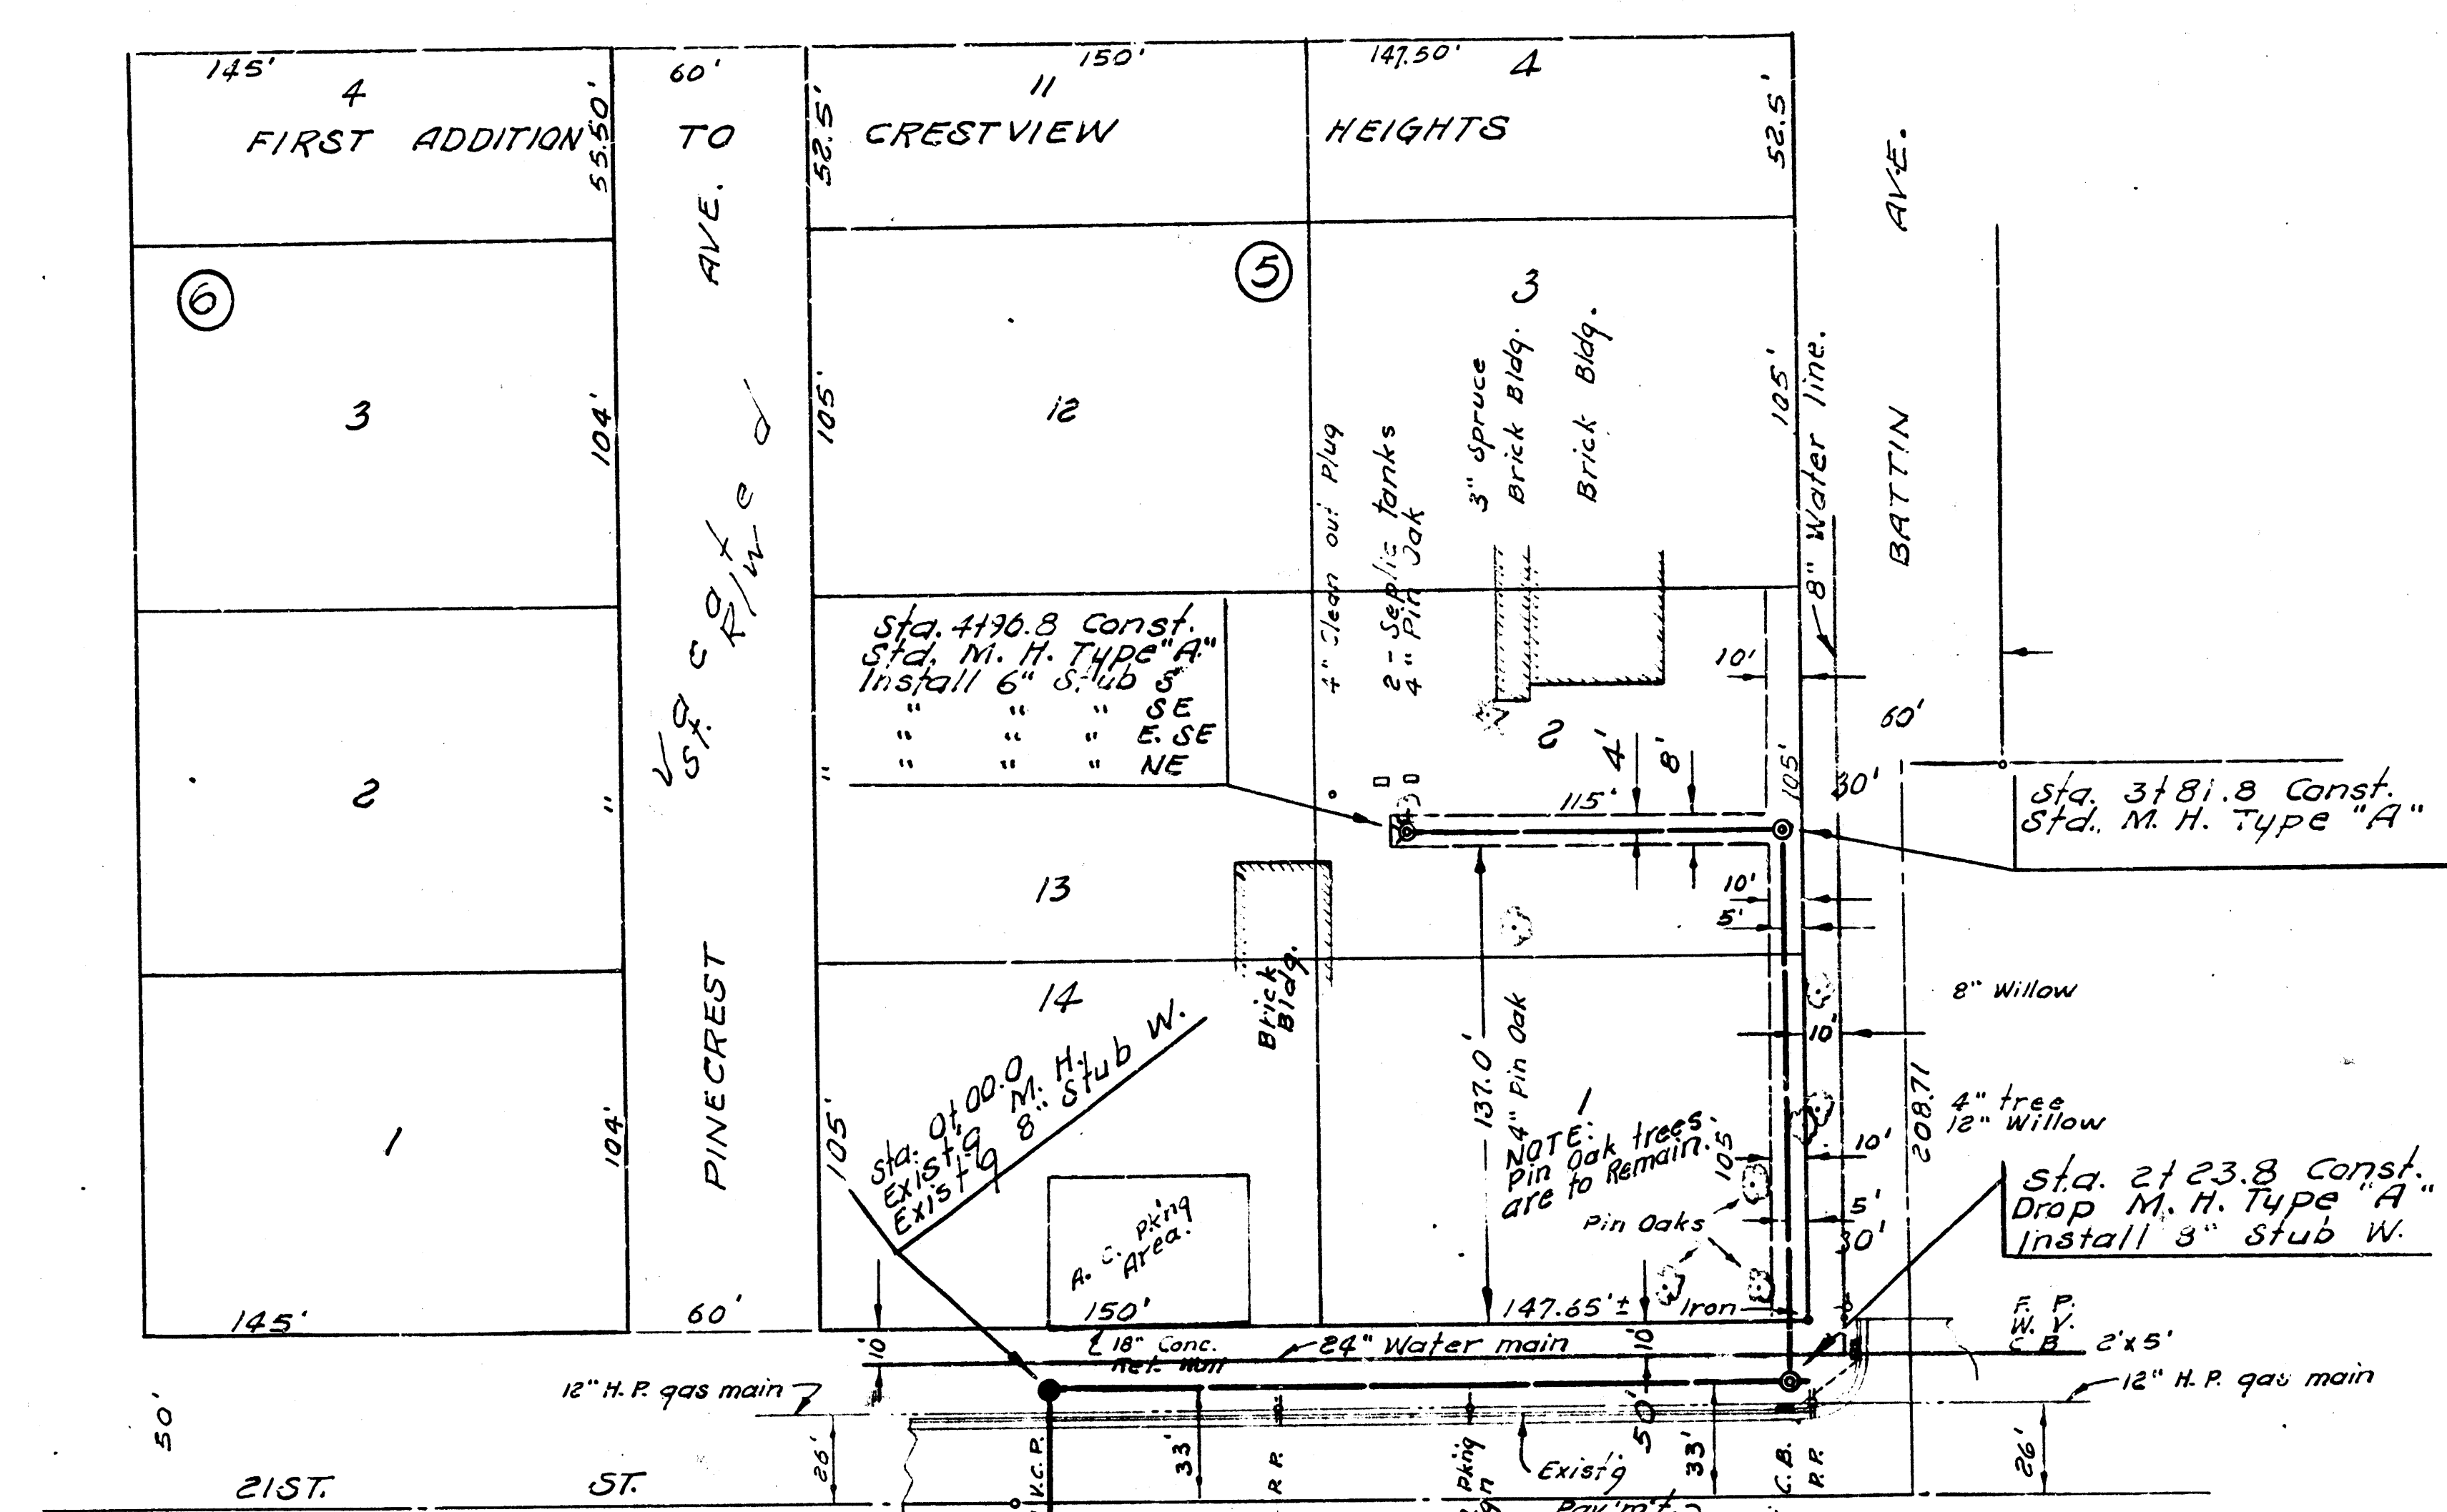

Plan Scale 1" = 40'
Profile Scale 1" = 4' Vert.

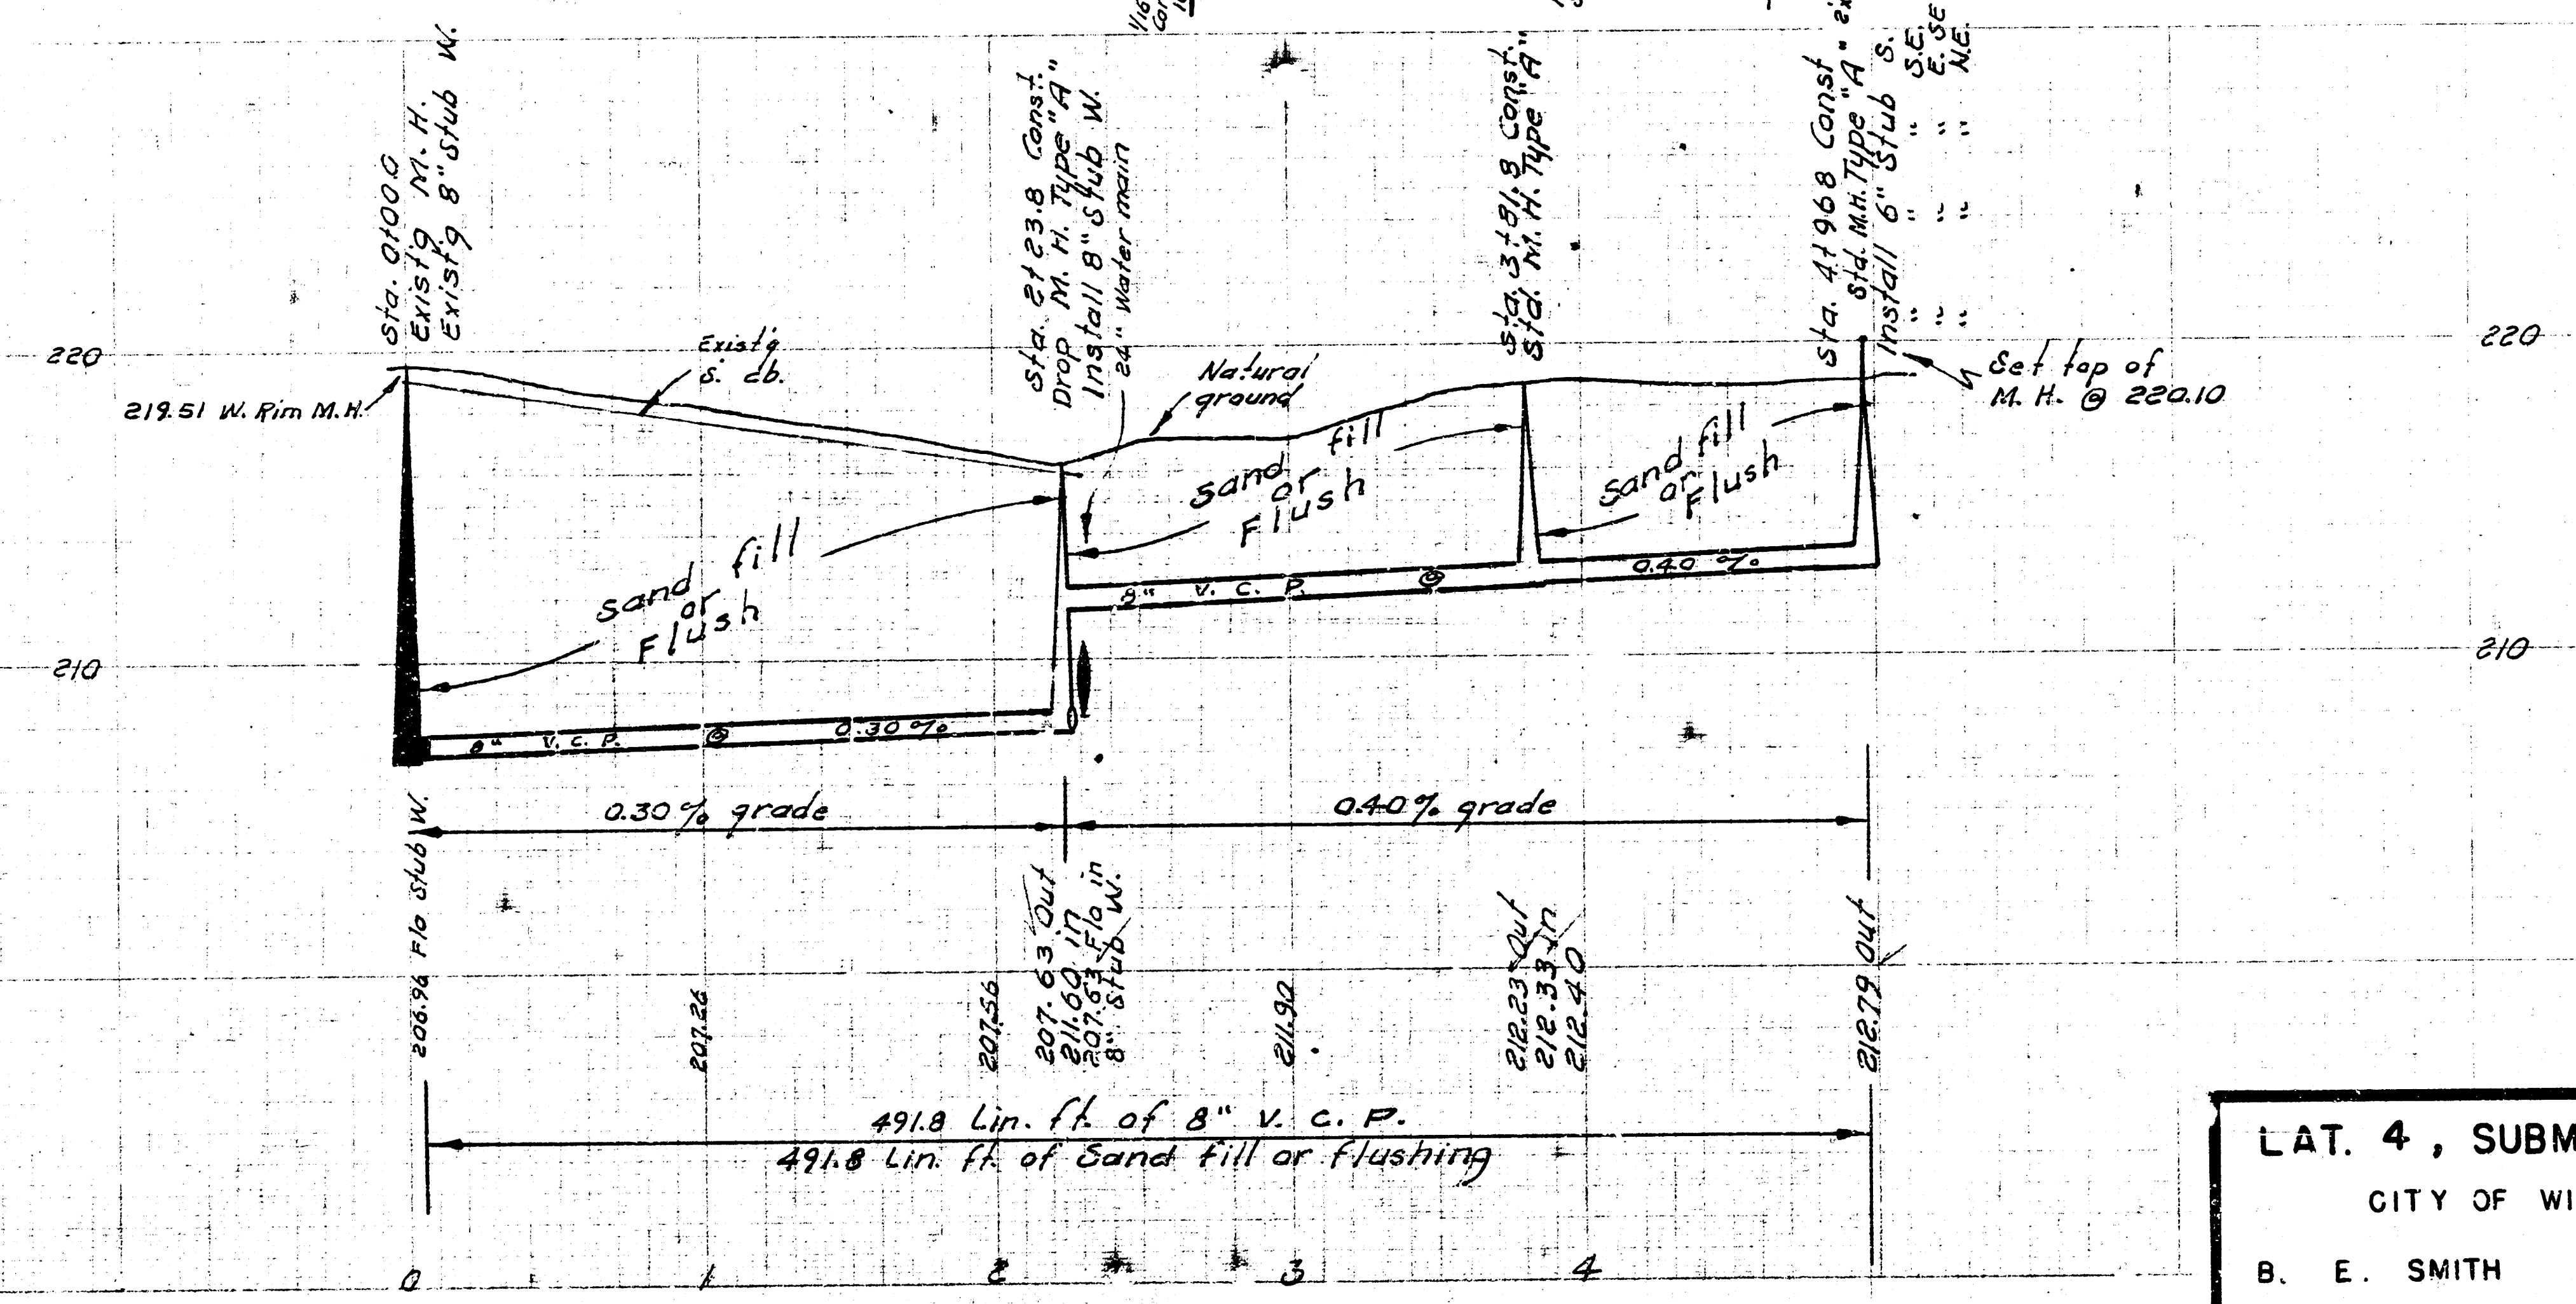

LAT. 4, SUBMAIN 5, S. S. NO. 23
CITY OF WICHITA, KANSAS
B. E. SMITH CITY ENGINEER
MARCH 1968 PROJECT NO. C26-33