


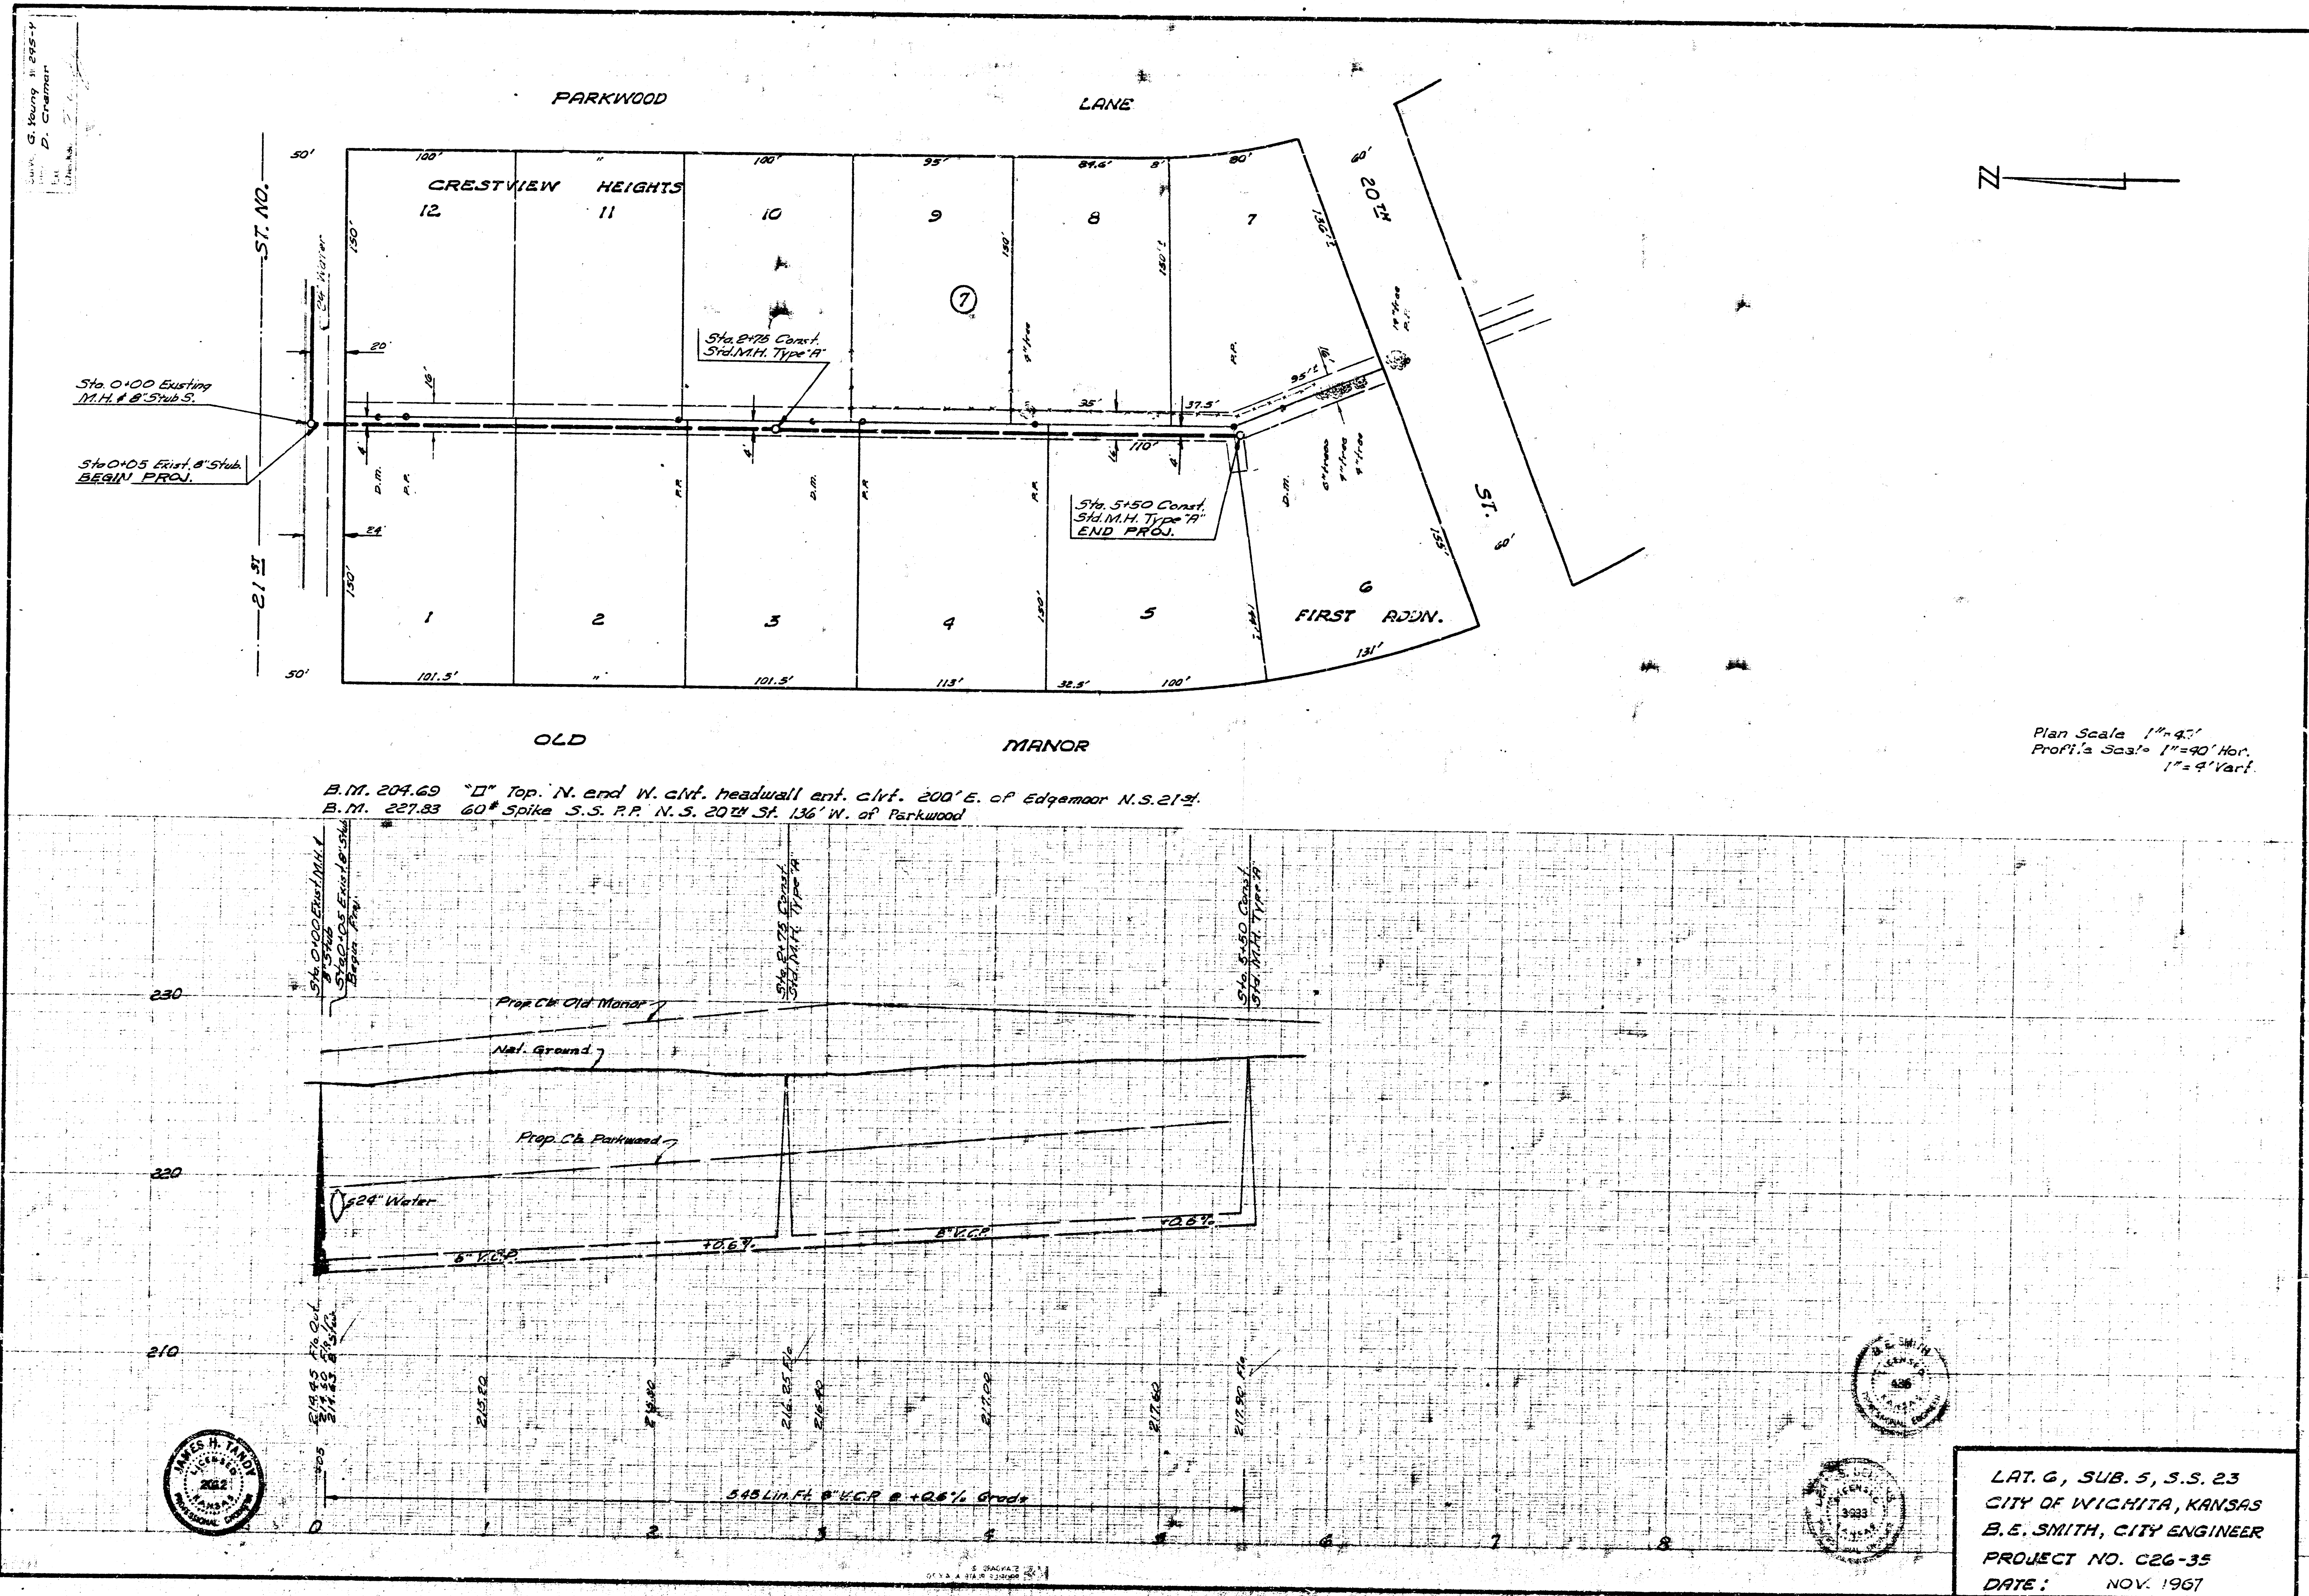

Plan Scale 1"=40'
Profile Scale 1"=4' Vert.

B.M. 204.69 "D" Top, N. end W. cmt. headwall ent. clrt. 200' E. of Edgemoor N.S. 21st.
B.M. 227.83 60" Spike S.S. P.P. N.S. 20th St. 136' W. of Parkwood

LAT. 6, SUB. 5, S.S. 23
CITY OF WICHITA, KANSAS
B.E. SMITH, CITY ENGINEER
PROJECT NO. C26-35
DATE: NOV. 1967

