
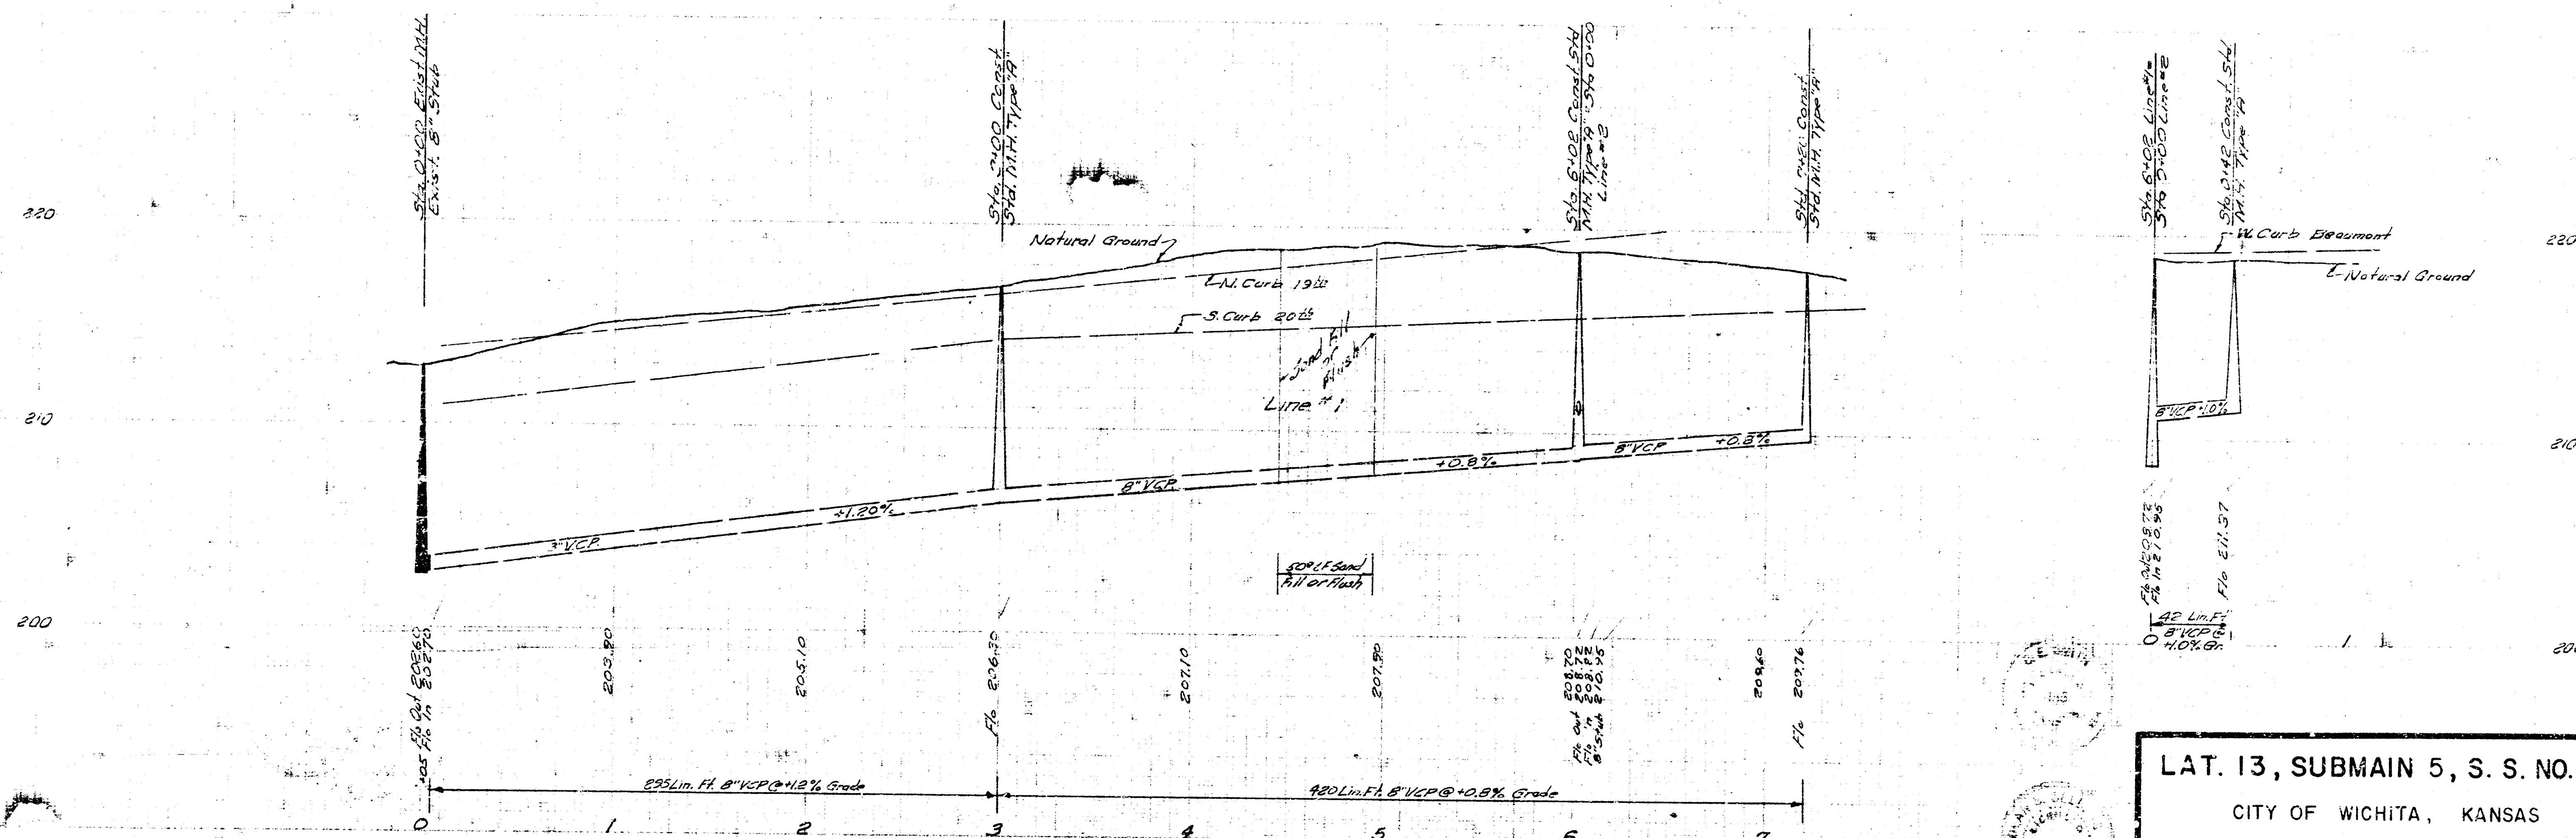


Survey by G. Y. Oxen
Plan by J. W. Oxen
Checked by

Plan Scale 1" = 40'
Profile Scale 1" = 40' Horiz.
1" = 4' Vert.

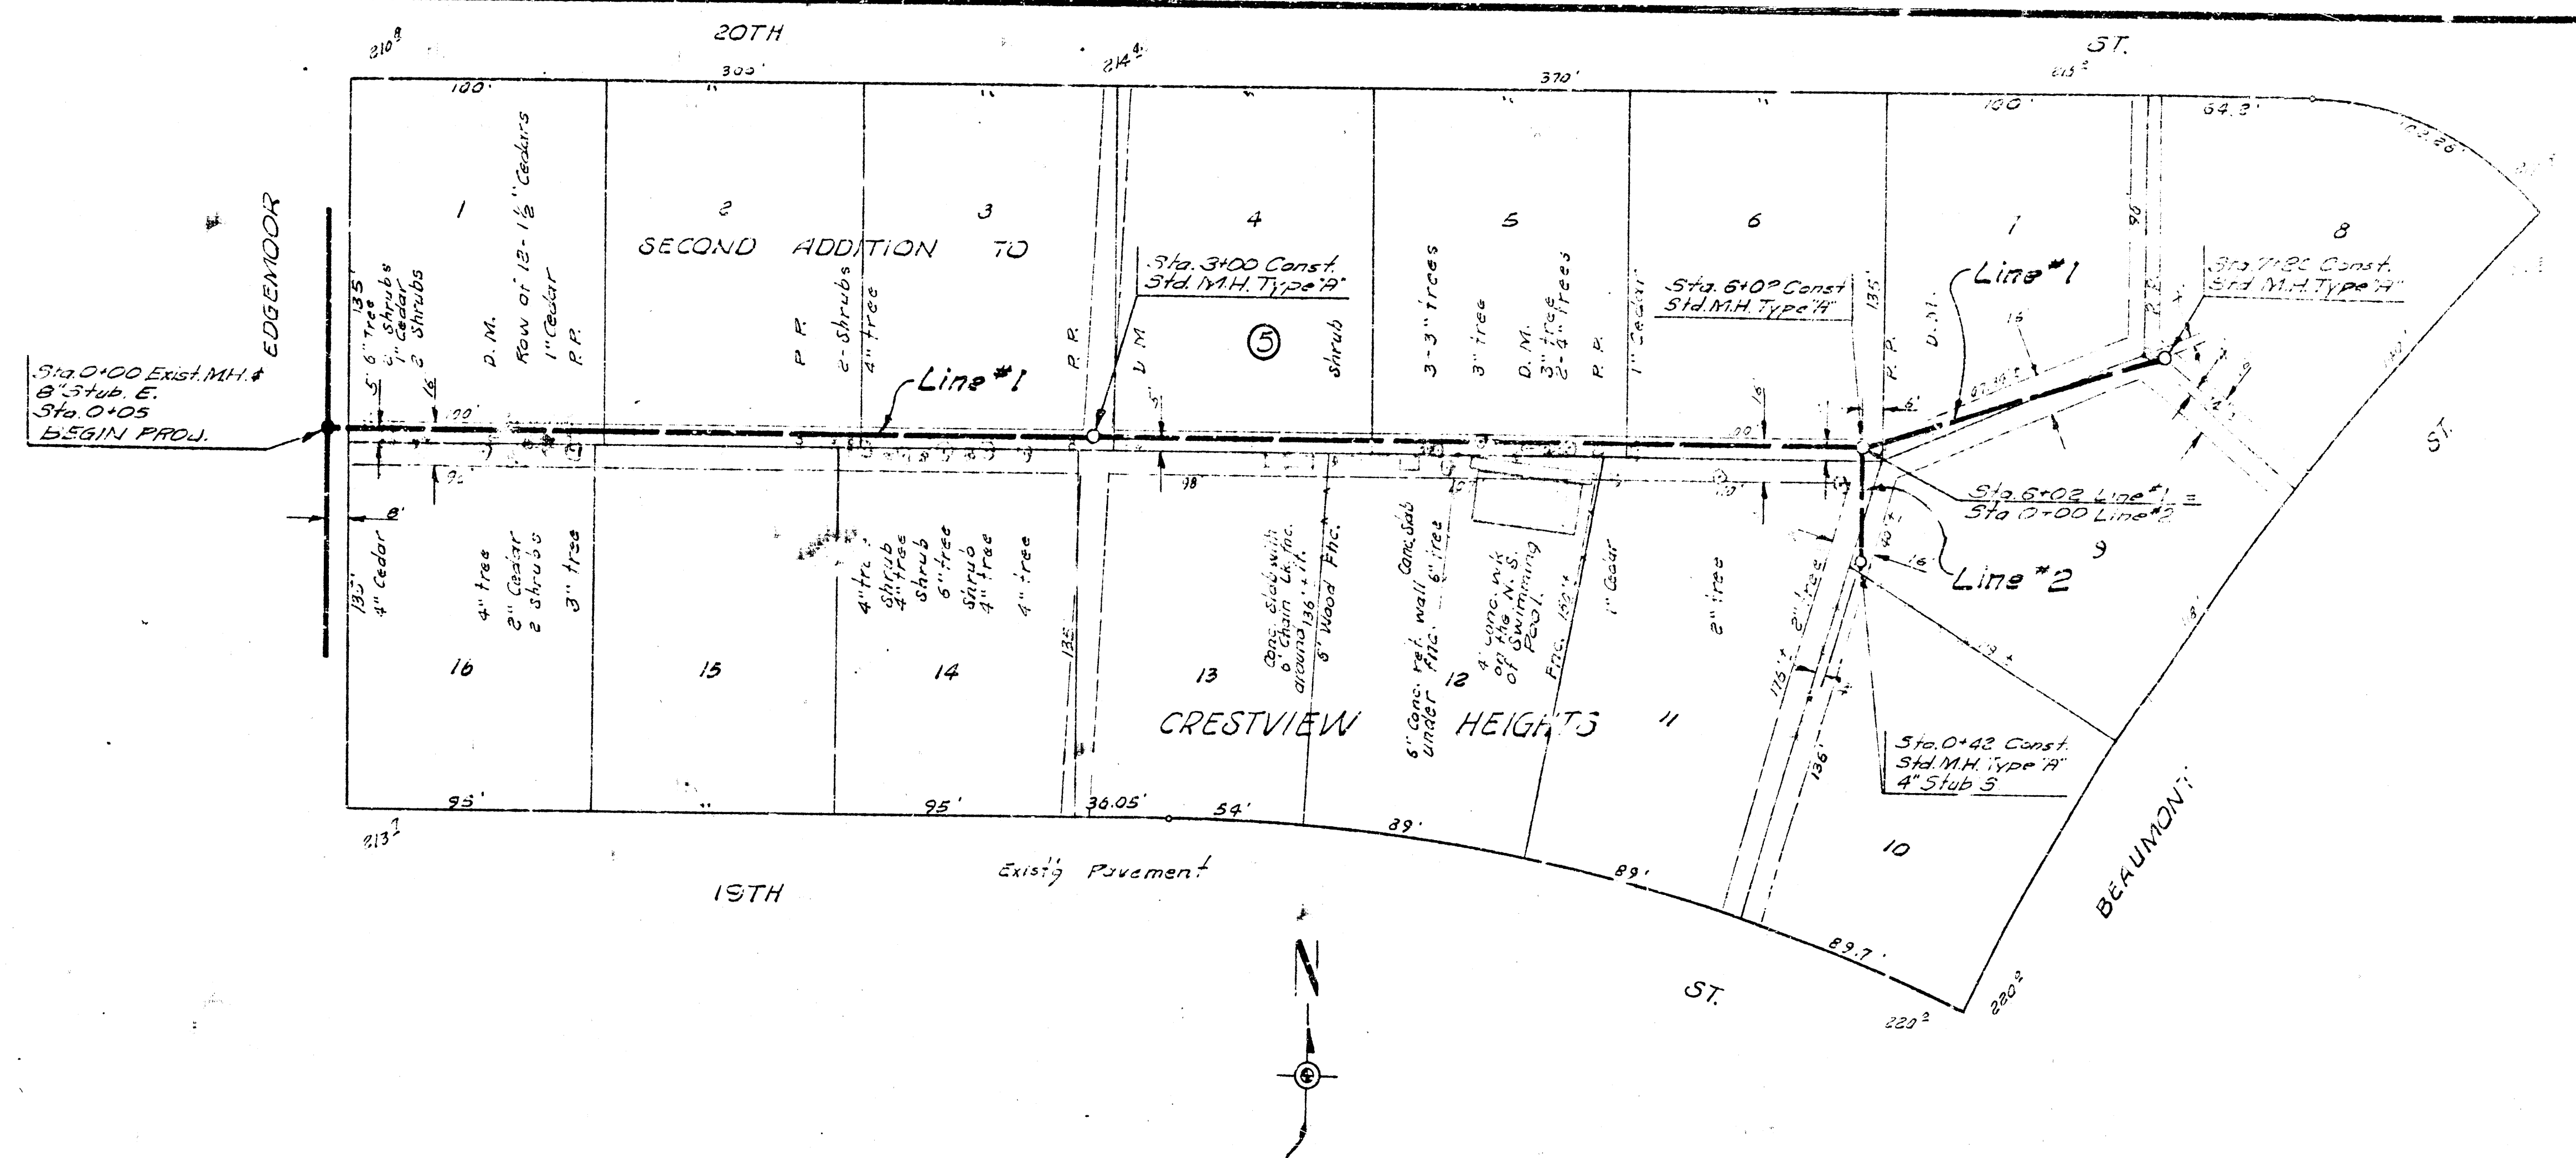

CITY OF WICHITA, KANSAS

NOV. 1967 PROJECT NO. C26-42