


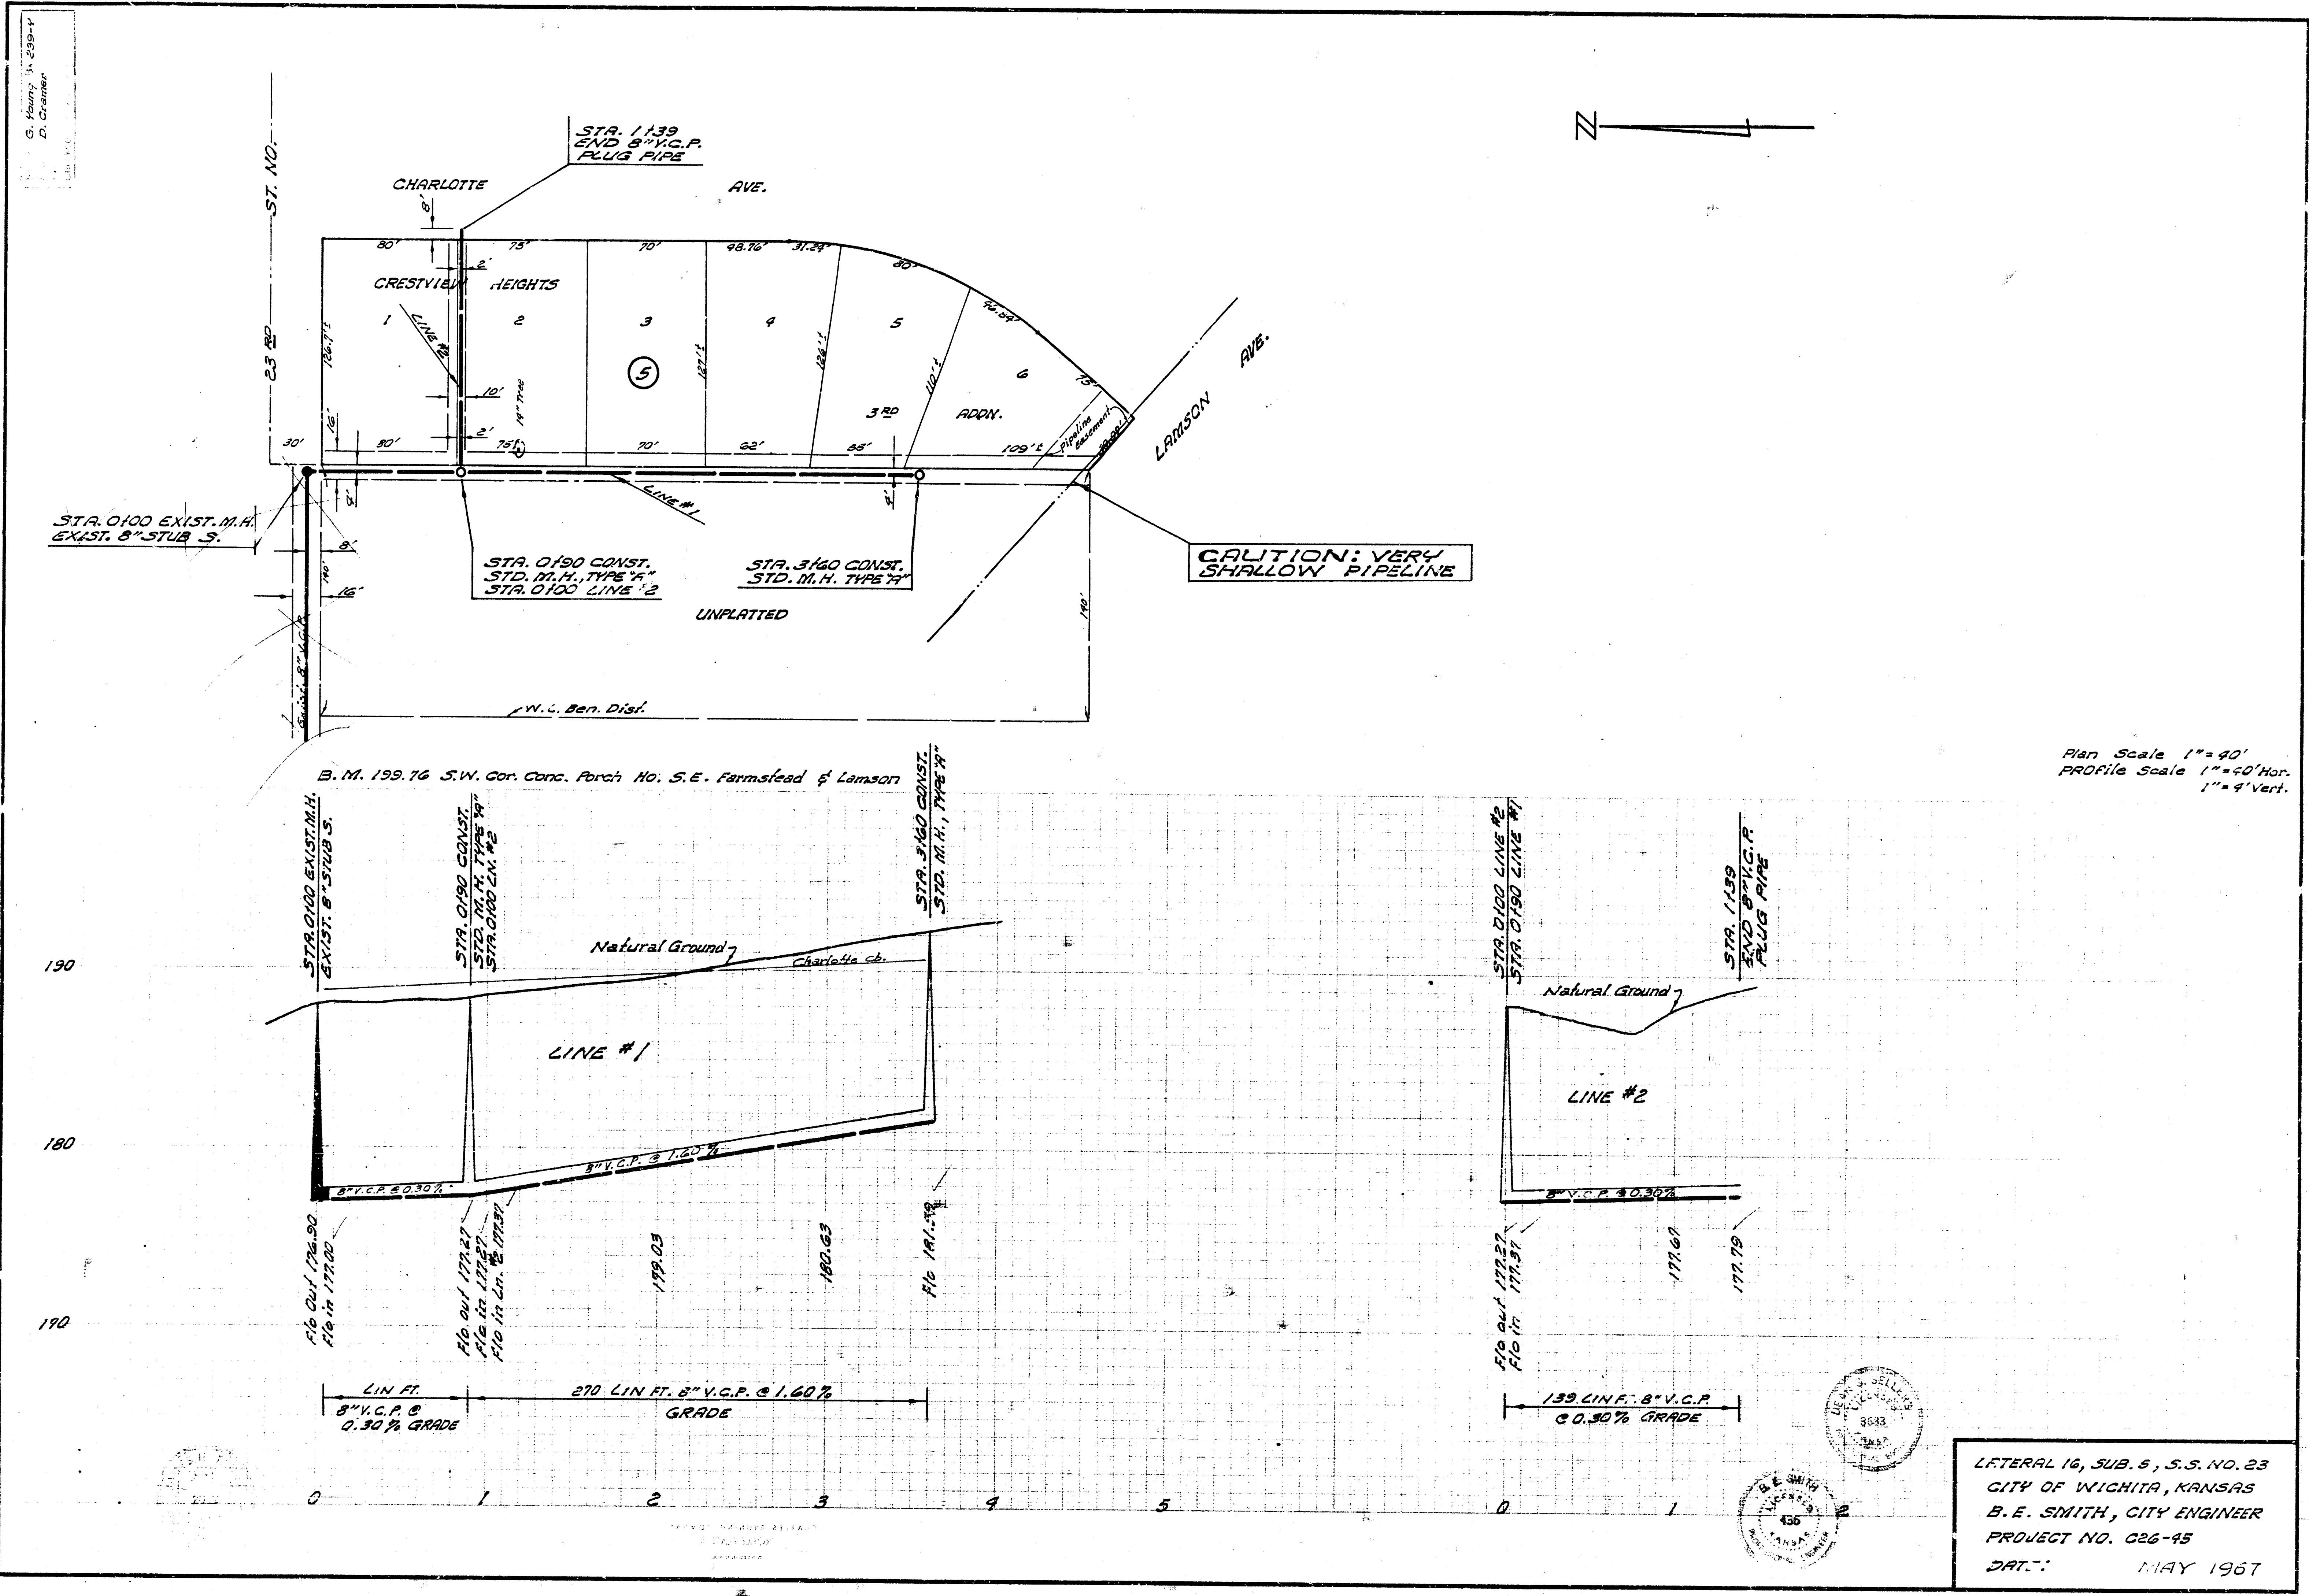

LATERAL 16, SUB. 5, S.S. NO. 23
CITY OF WICHITA, KANSAS
B. E. SMITH, CITY ENGINEER
PROJECT NO. C26-45
DATE: MAY 1967