



1. Surveyed by G. Young in 1955-56
2. Checked by D. Chaffin
3. Drawn by [unclear]

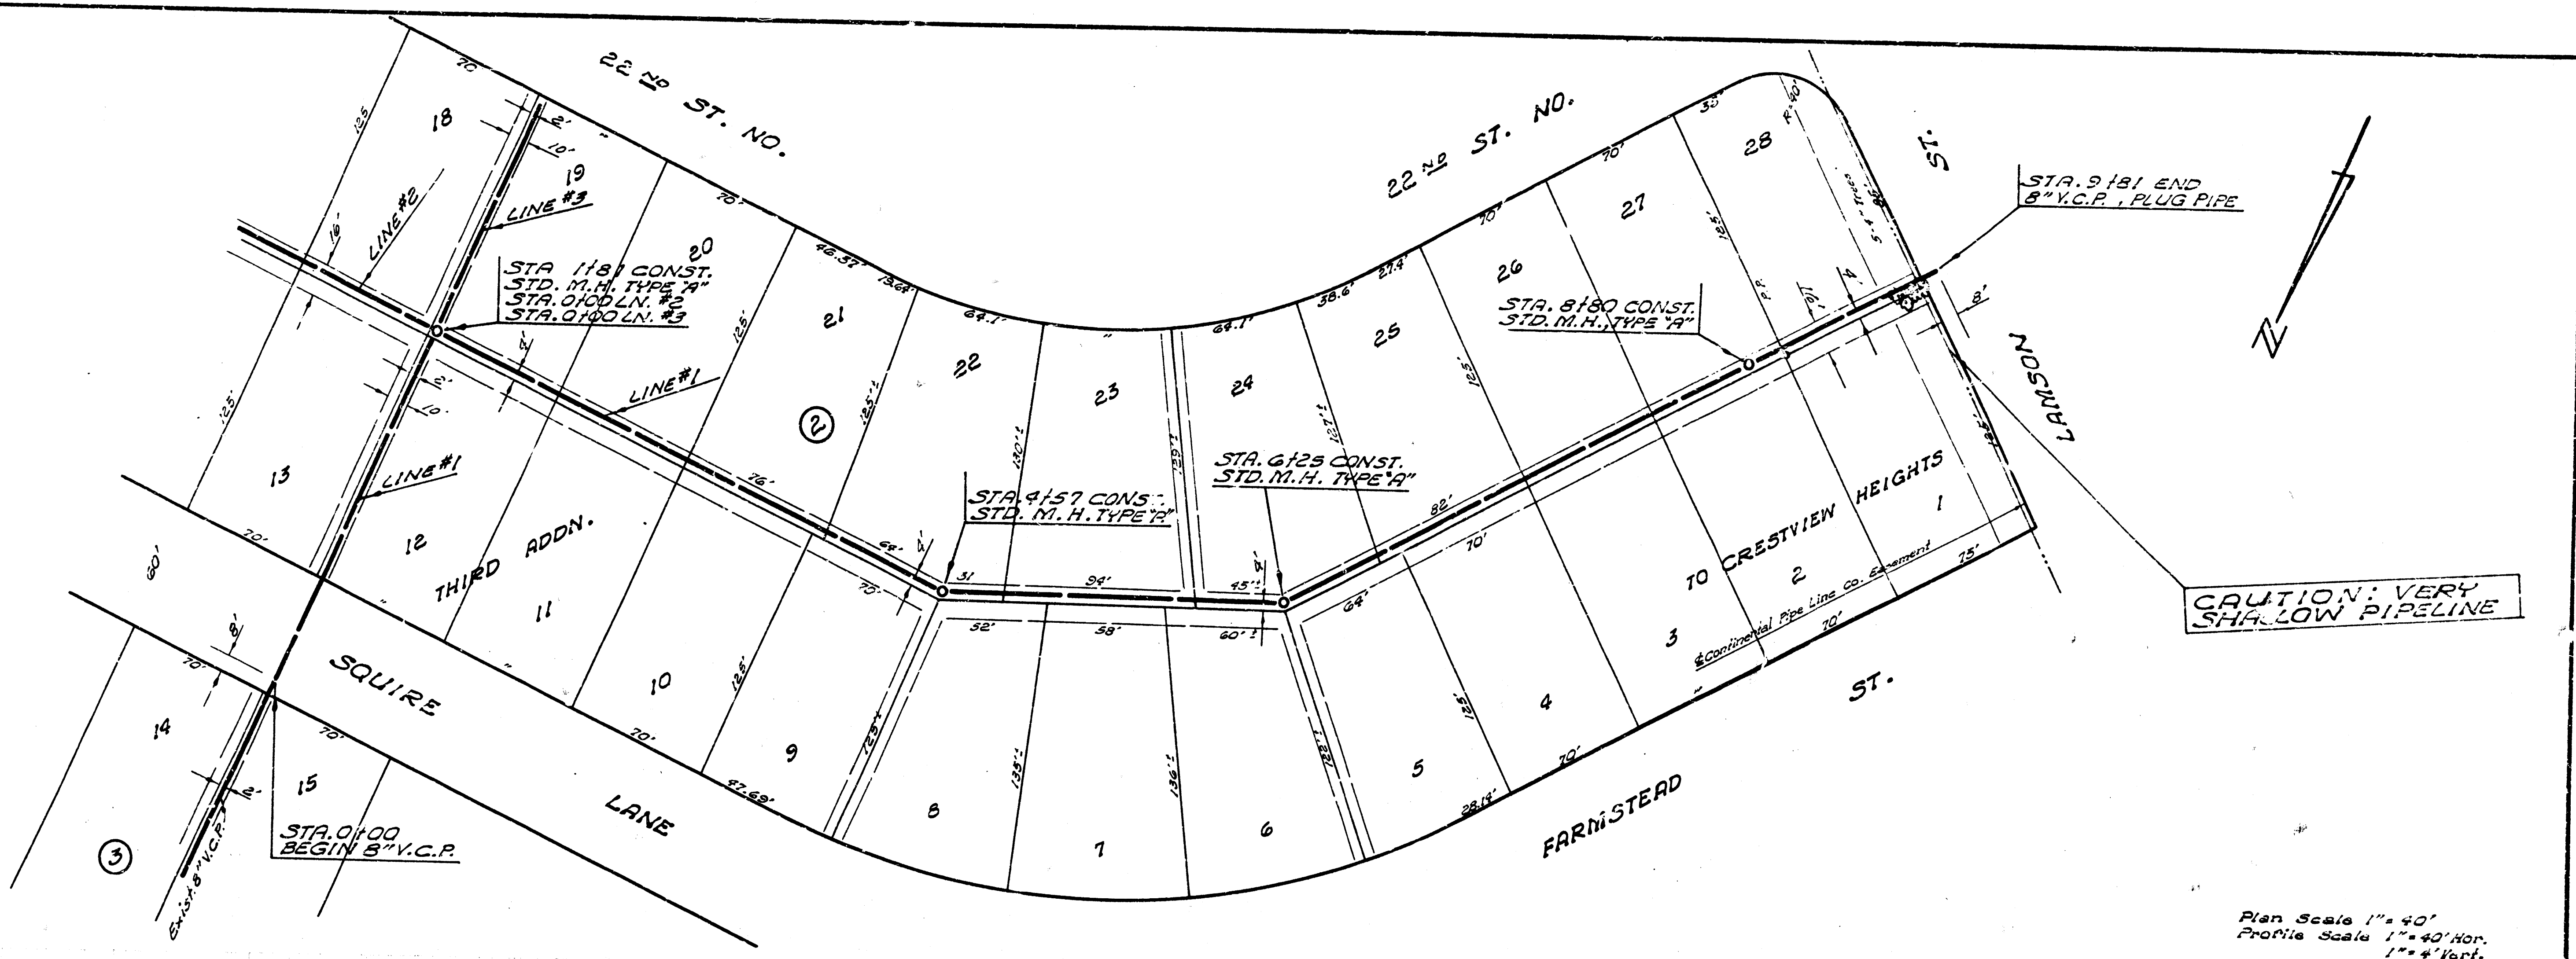

Plan Scale 1"=40'
Profile Scale 1"=40' Vert.
1"=4' Vert.

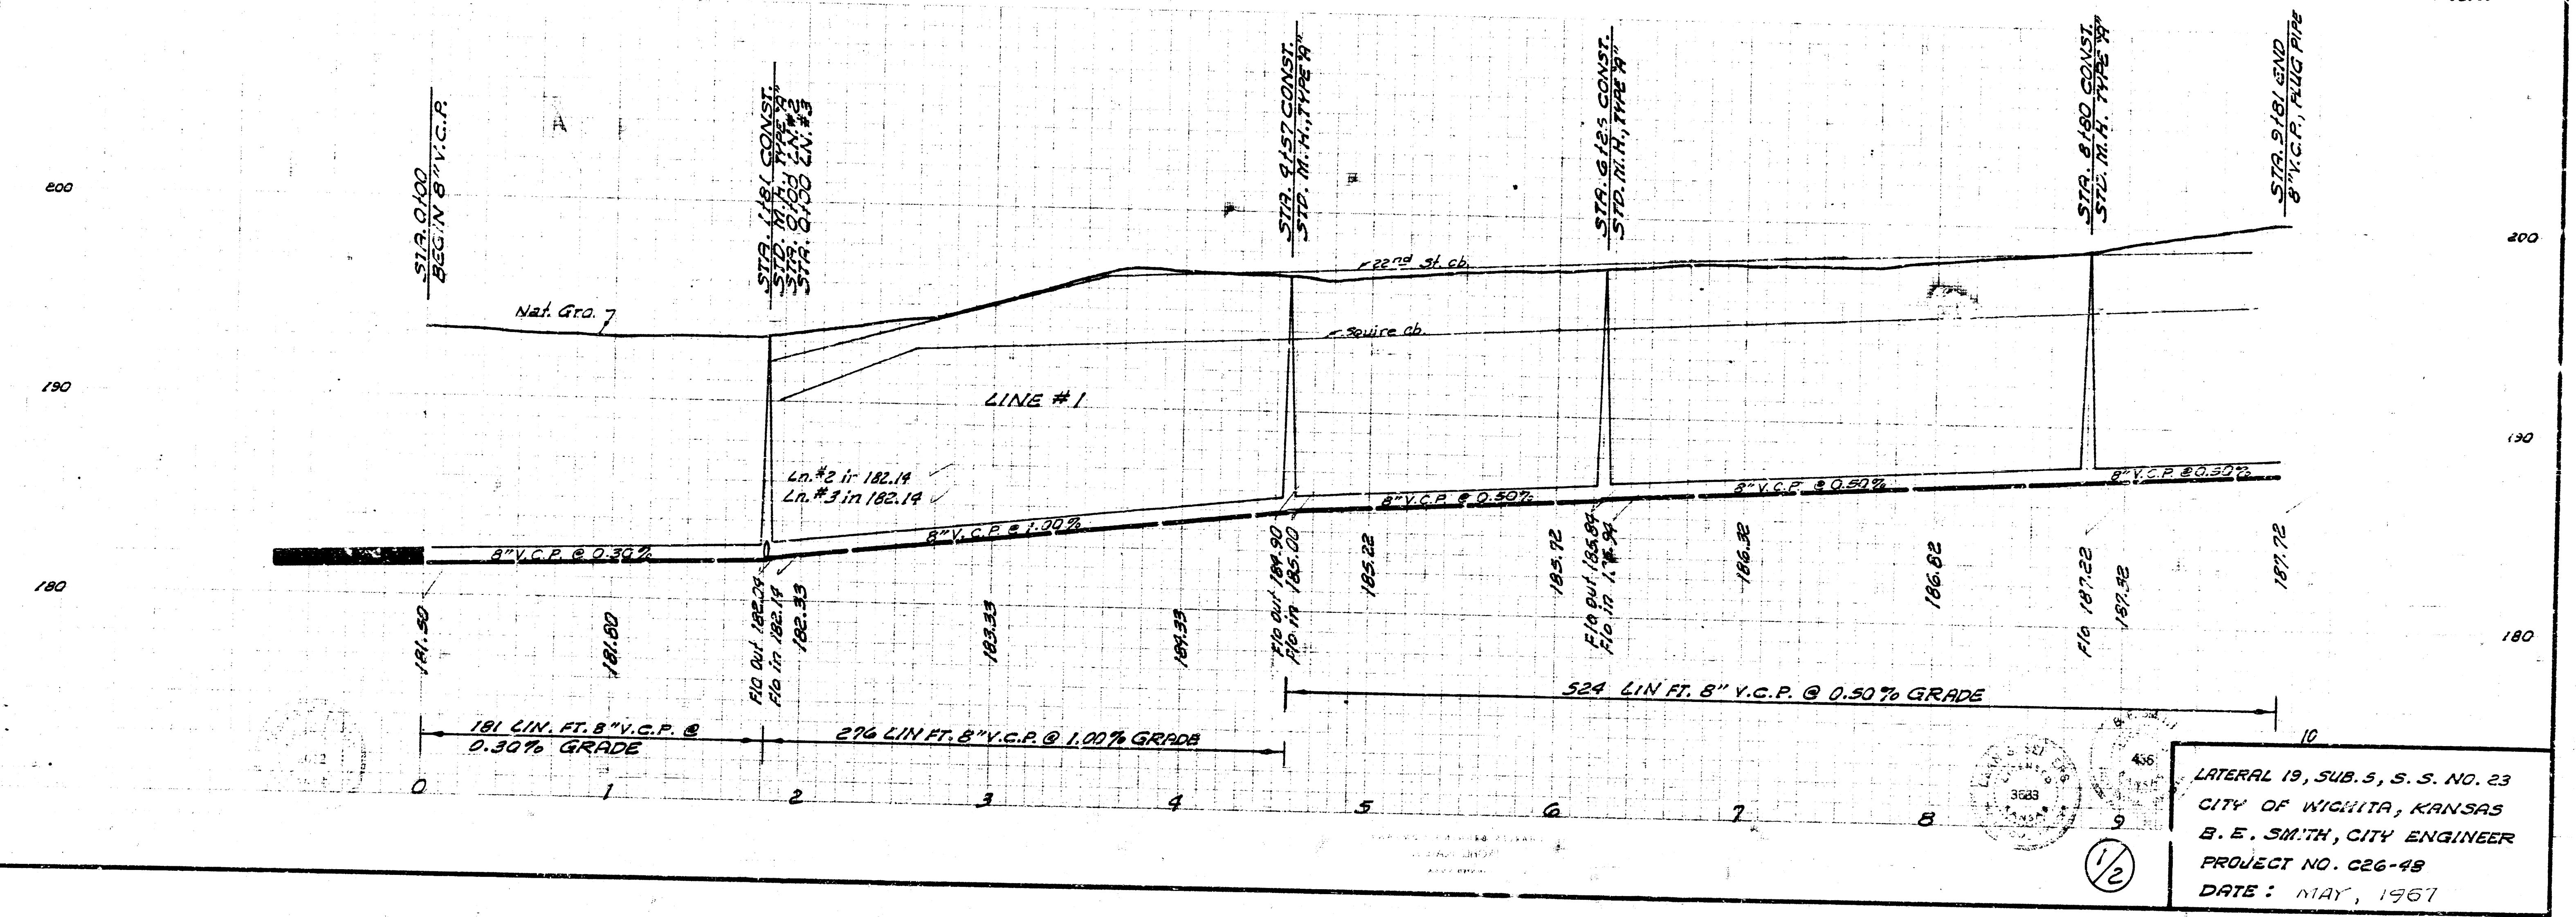

LATERAL 19, SUB. 5, S. S. NO. 23
CITY OF WICHITA, KANSAS
B. E. SMITH, CITY ENGINEER
PROJECT NO. C26-48
DATE: MAY, 1967

