


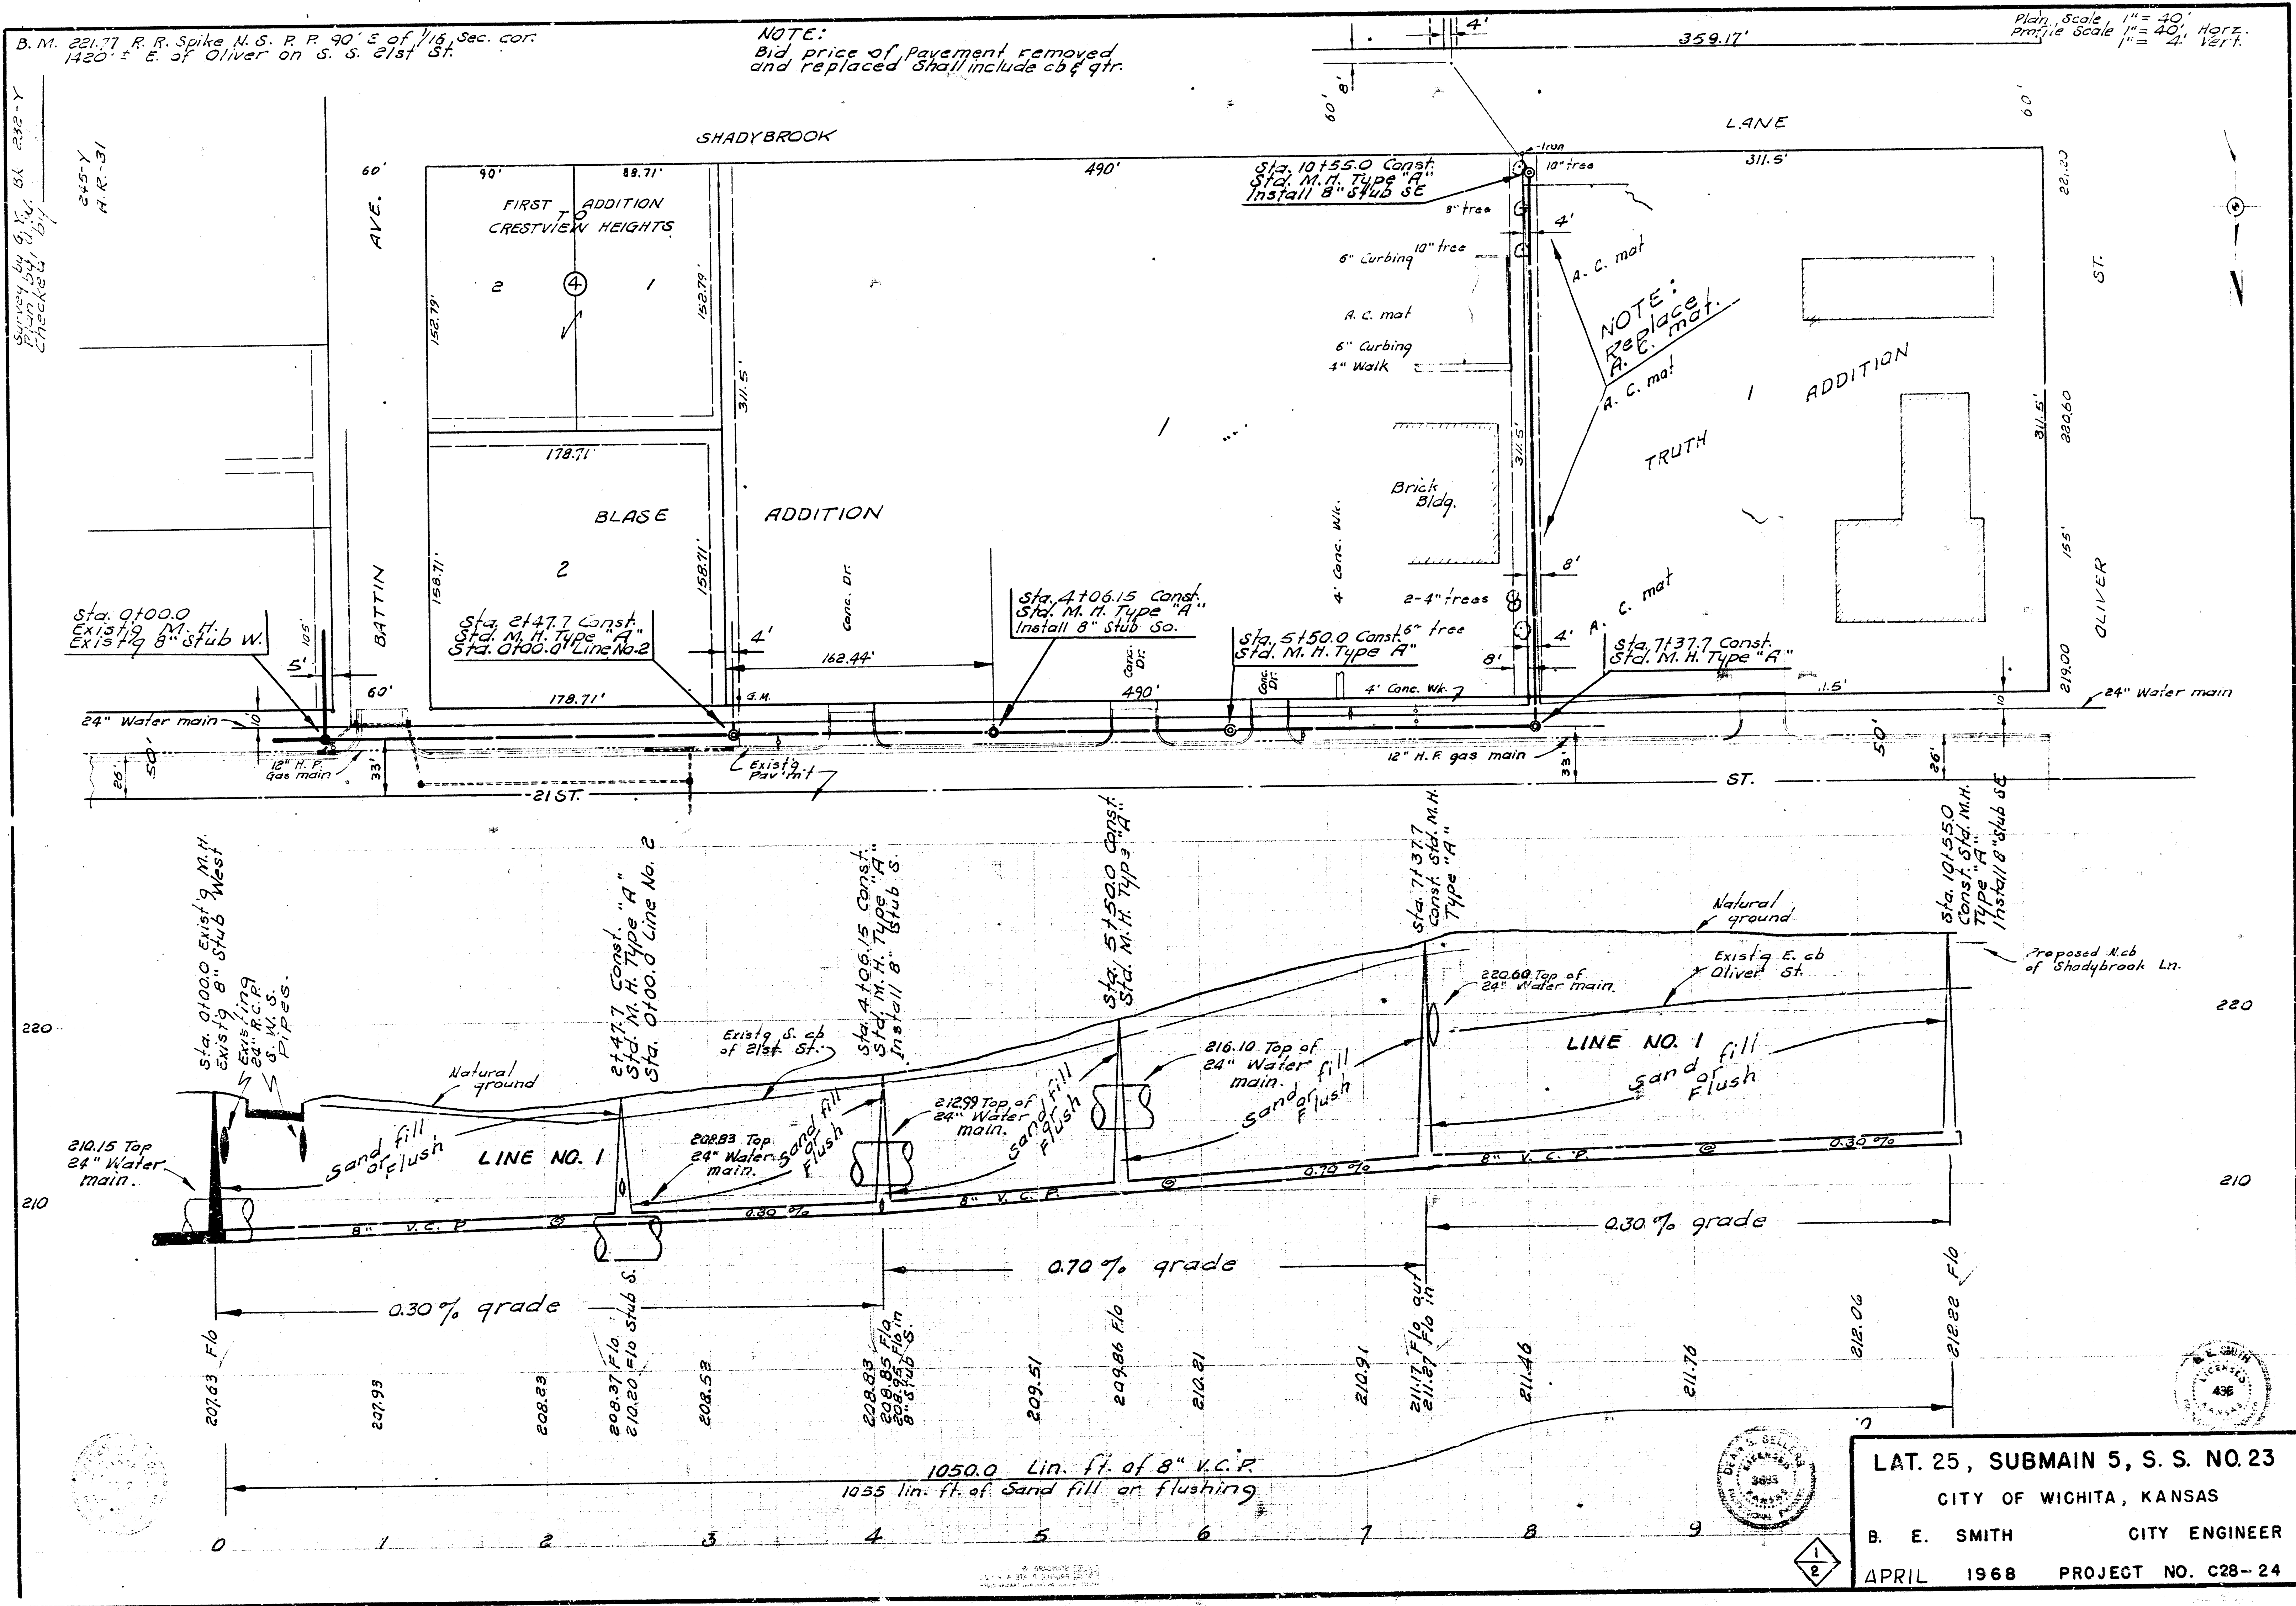

LAT. 25, SUBMAIN 5, S. S. NO. 23
CITY OF WICHITA, KANSAS
B. E. SMITH CITY ENGINEER
APRIL 1968 PROJECT NO. C28-24

